



**GENERAL NOTE**  
ALL DIMENSIONS MUST BE CHECKED ON SITE AND NOT SCALED FROM THIS DRAWING  
FOR USE IN PRECISE NAMED LOCATION ONLY  
ANDERSON ORR ARCHITECTS LTD. © ALL RIGHTS RESERVED

VISIONS  
Drawings based on topographical survey by G3 Surveys Ltd (ref: H653/1A)

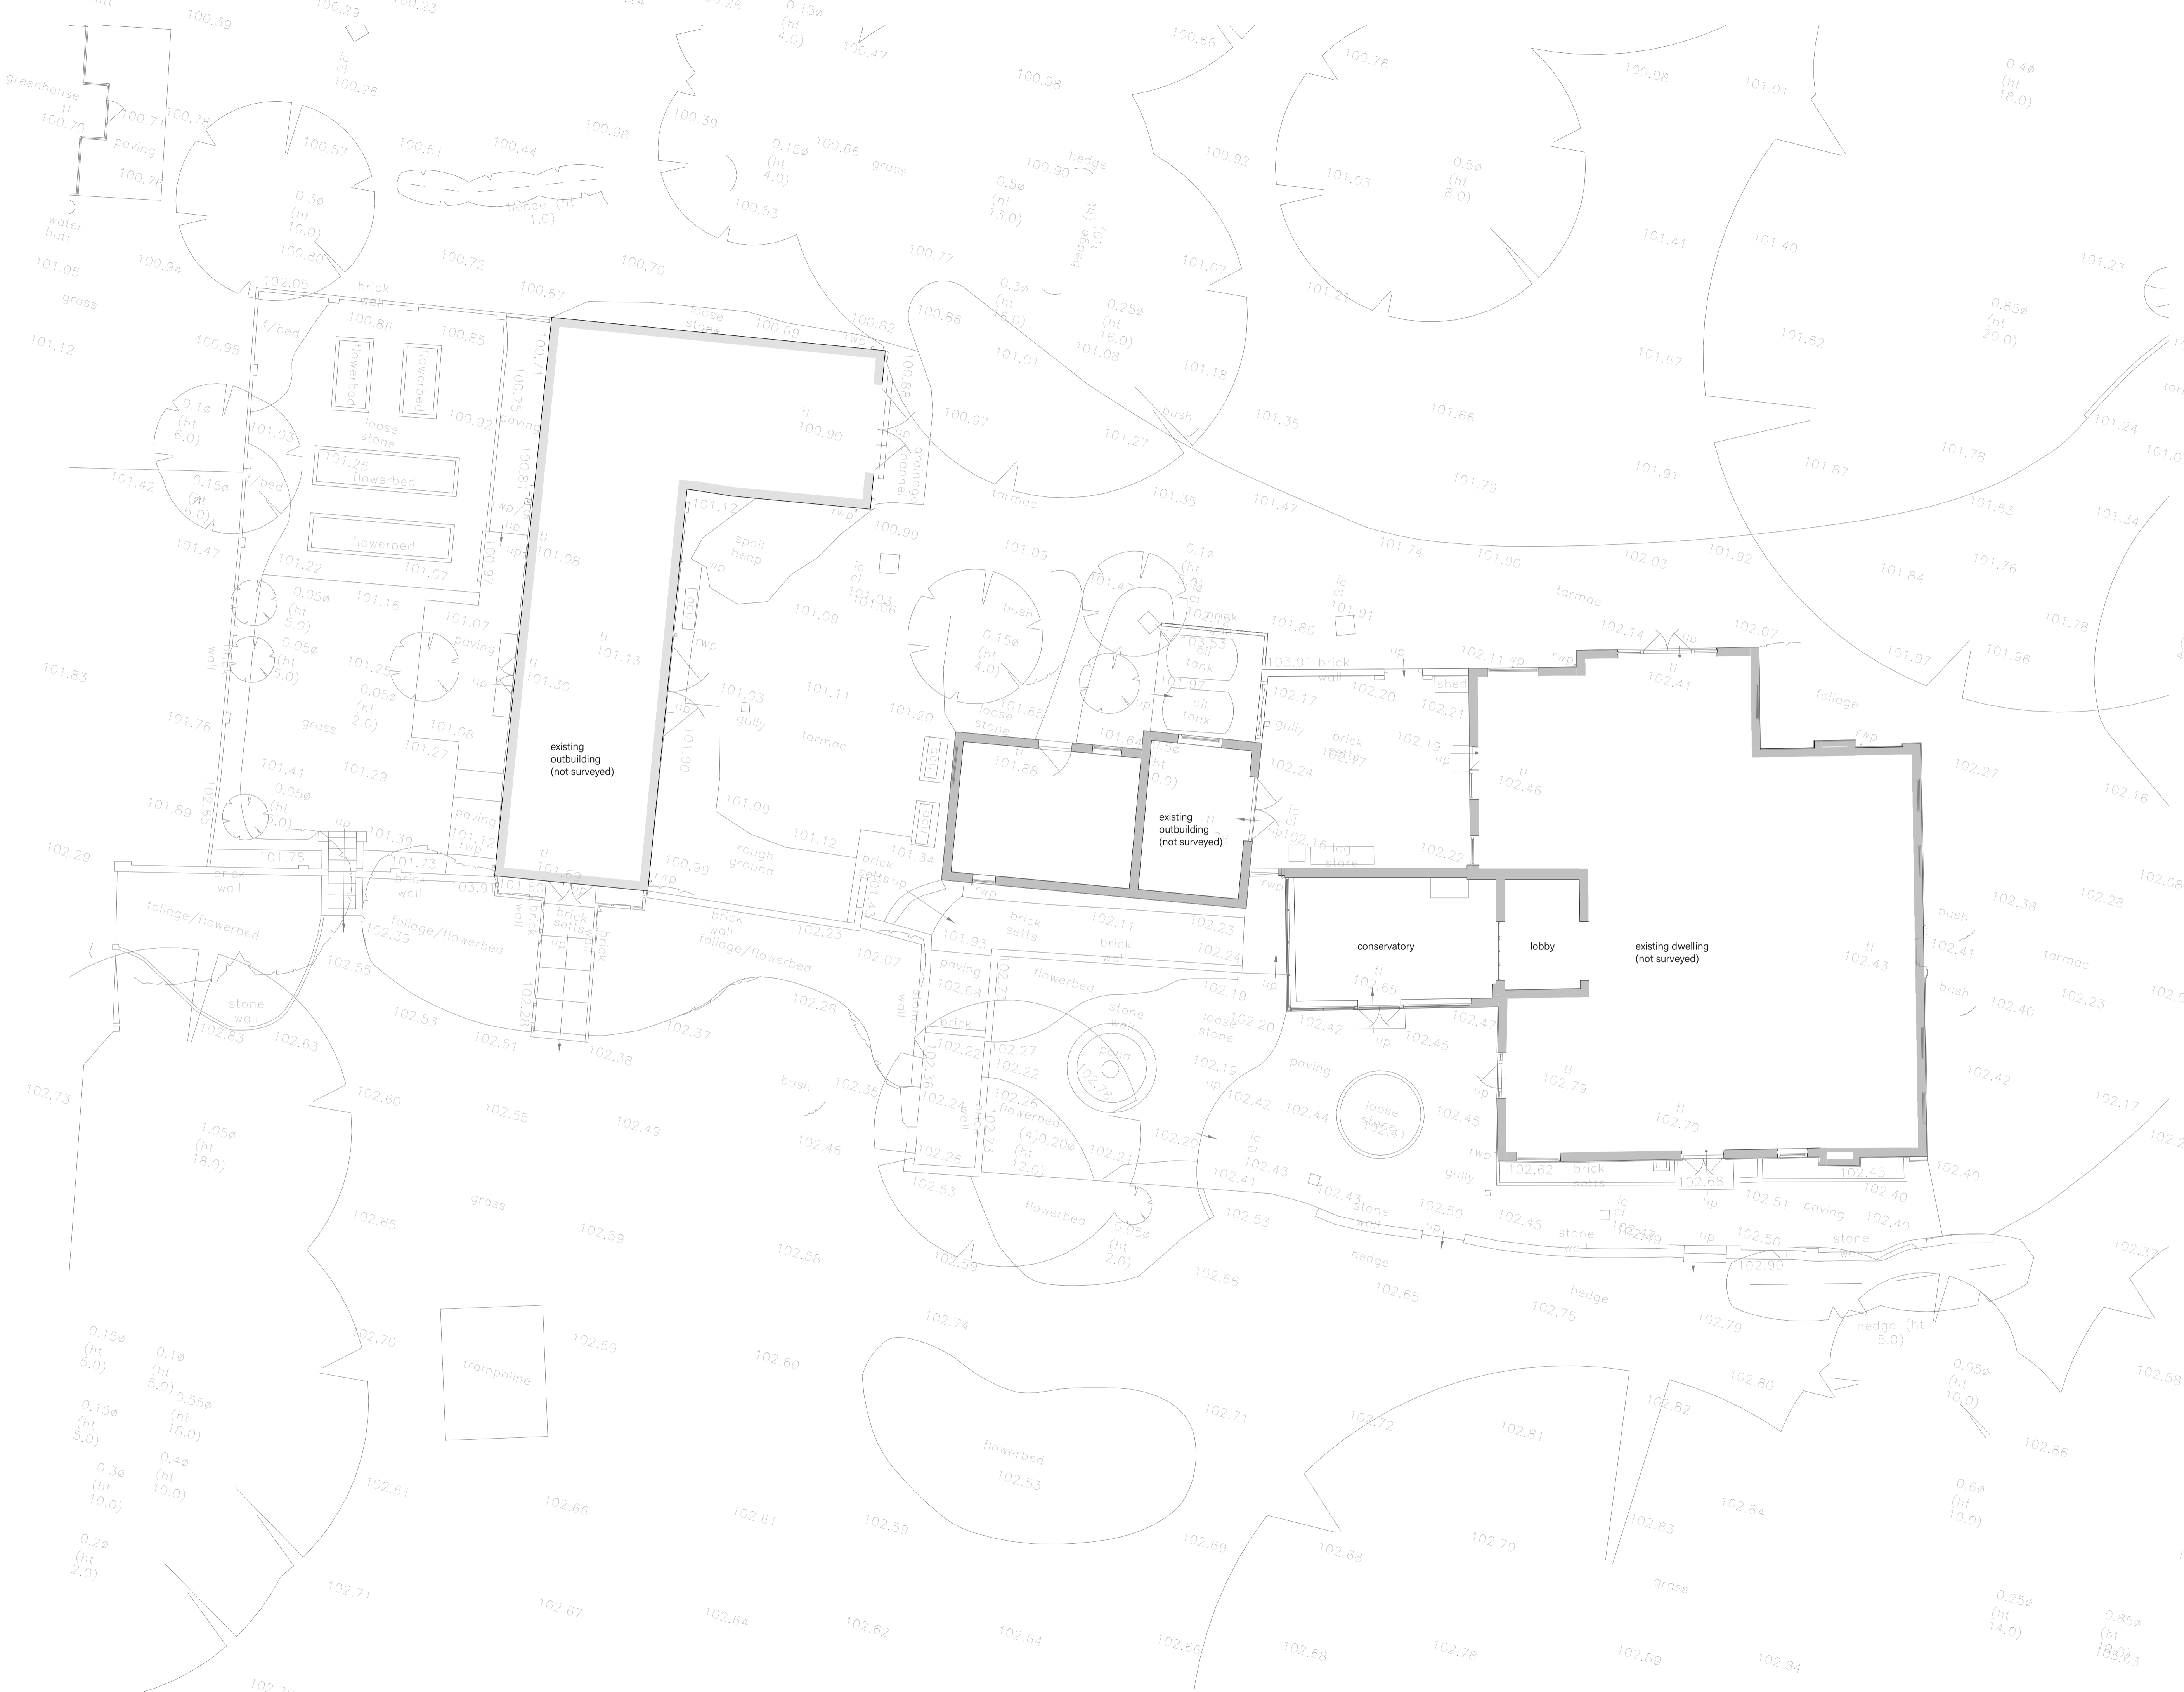

REVISION	DESCRIPTION	DATE
1	SURVEY	
2	THE LYDIATE, BELBROUGHTON	
3	SITE PLAN AS EXISTING	
4	07/12/23	TW
5	1:100	
6	PROJECT - DRAWING NO. - REVISION	
7	23057-SU001-	
8	The Big Barn, Units 8-10, Coddington Grange, Weston-on-the-Green, Oldingrove, OX5 3QW	
9	+44 (0) 1855 973936   info@andersonorr.com   andersonorr.com	

**AndersonOrr**

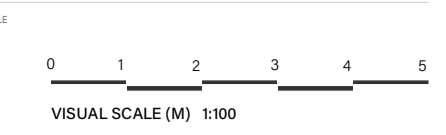

**GENERAL NOTE**  
 ALL DIMENSIONS MUST BE CHECKED ON SITE AND NOT SCALED FROM THIS DRAWING  
 FOR USE IN PRECISE NAMED LOCATION ONLY  
 ANDERSON ORR ARCHITECTS LTD. © ALL RIGHTS RESERVED


Drawings based on topographical survey by G3 Surveys Ltd (ref: H653/1 A)



WEST ELEVATION



NORTH ELEVATION

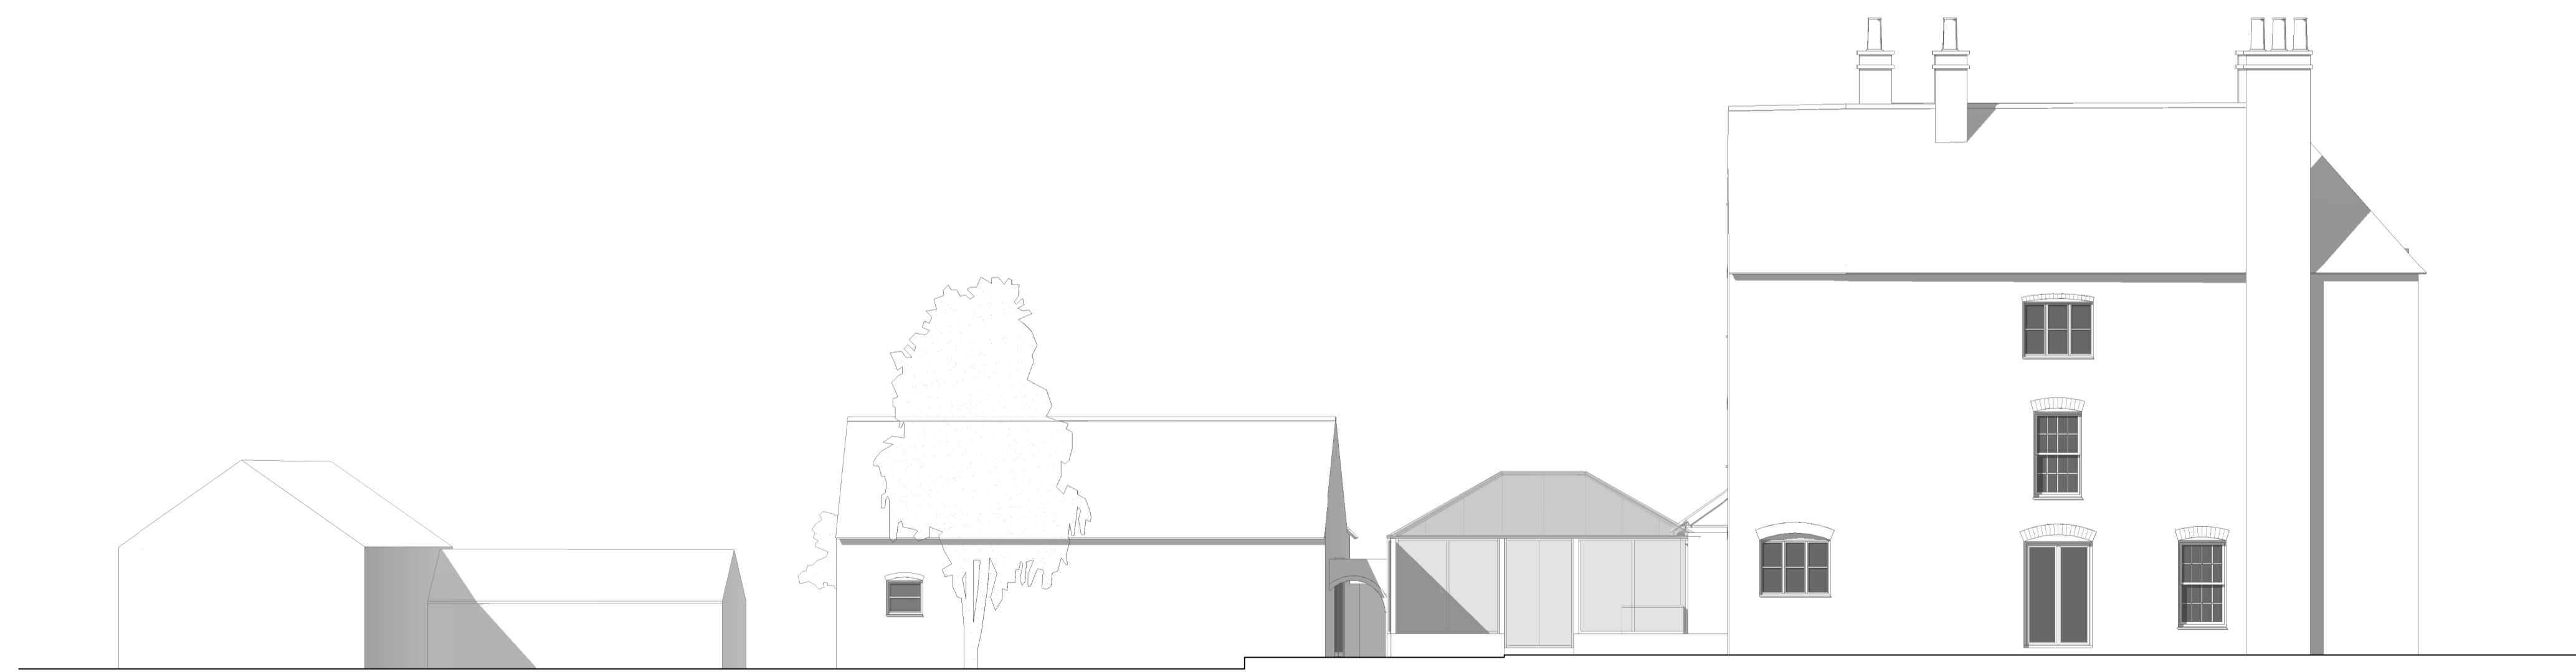

SOUTH ELEVATION

REVISION	DESCRIPTION	DATE

**SURVEY**  
 THE LYDIATE, BELBROUGHTON

**ELEVATIONS AS EXISTING**  
 07/12/23 TW 1:100

**23057-SU002-**  
 The Big Barn: Units 8-10, Coddington Grange,  
 Weston-on-the-Green, Oxfordshire, OX25 3QW  
 +44 (0) 1855 873836 | info@andersonorr.com | andersonorr.com