



Notes-
 This drawing and the information shown
 is for the purposes of Planning Permission
 is the property of AK-D/S and shall not be
 copied whole or in part.
 Must be read and checked against all other
 standard specification and any structural
 drawings provided.
 The contractor is to comply in all respects with
 the current building regulations whether or not
 specifically stated on these drawings.
 Contractor/Builder to take their own
 measurements once on site before ordering
 any materials.
 This Drawing is not for
 foundation or ground conditions. Each area of
 ground must be investigated by the contractor
 prior to starting works and suitable method of
 foundation must be provided.

*Drawing to not be scaled
 except for the local authority purposes.*

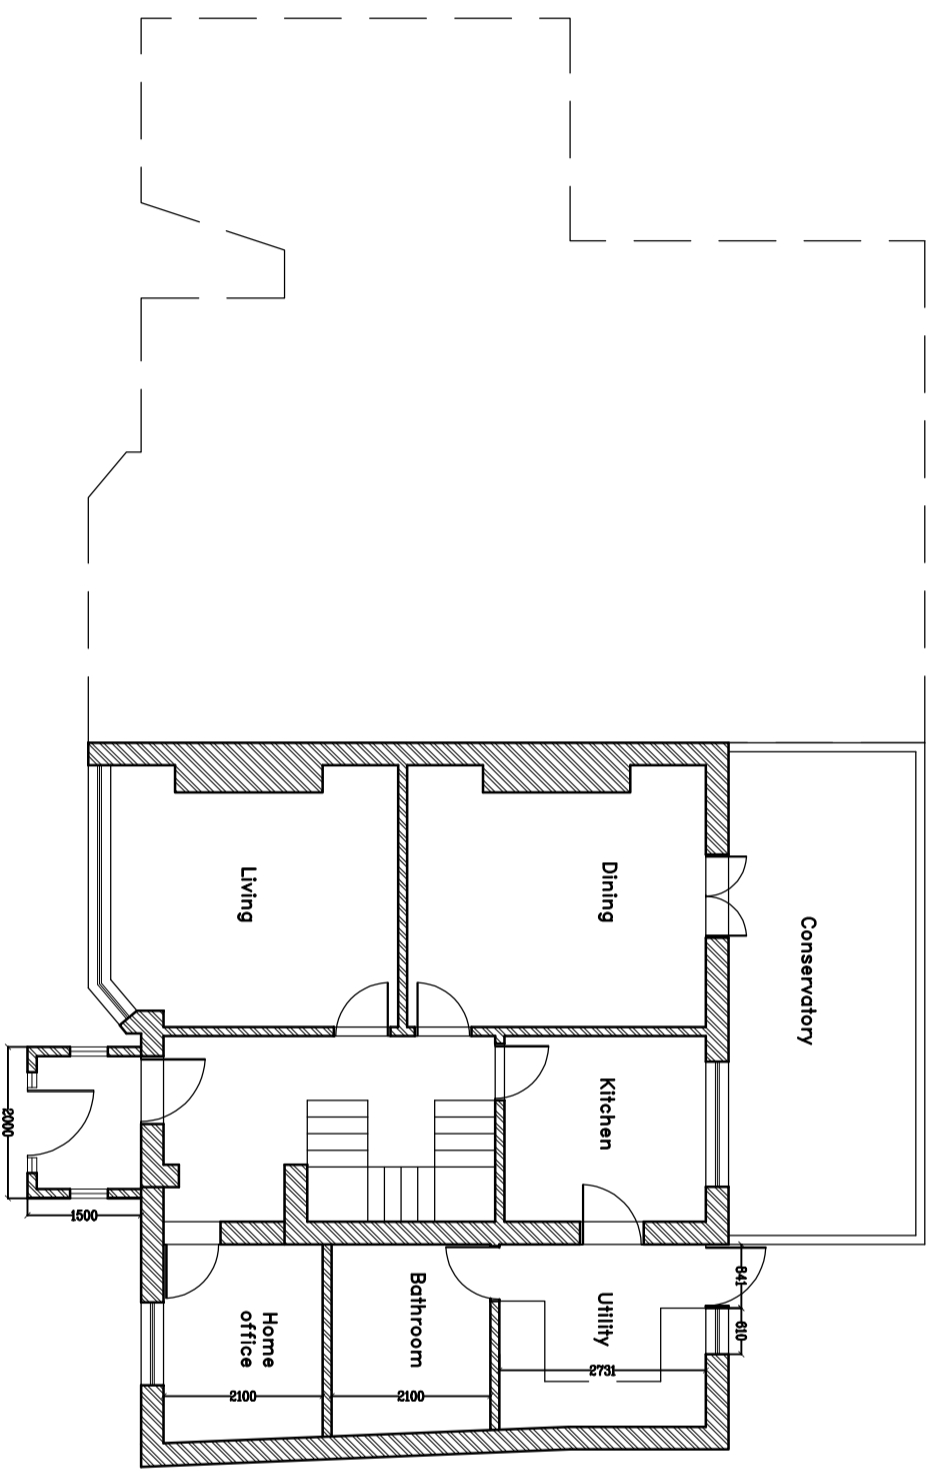

PROPOSED GROUND FLOOR PLAN

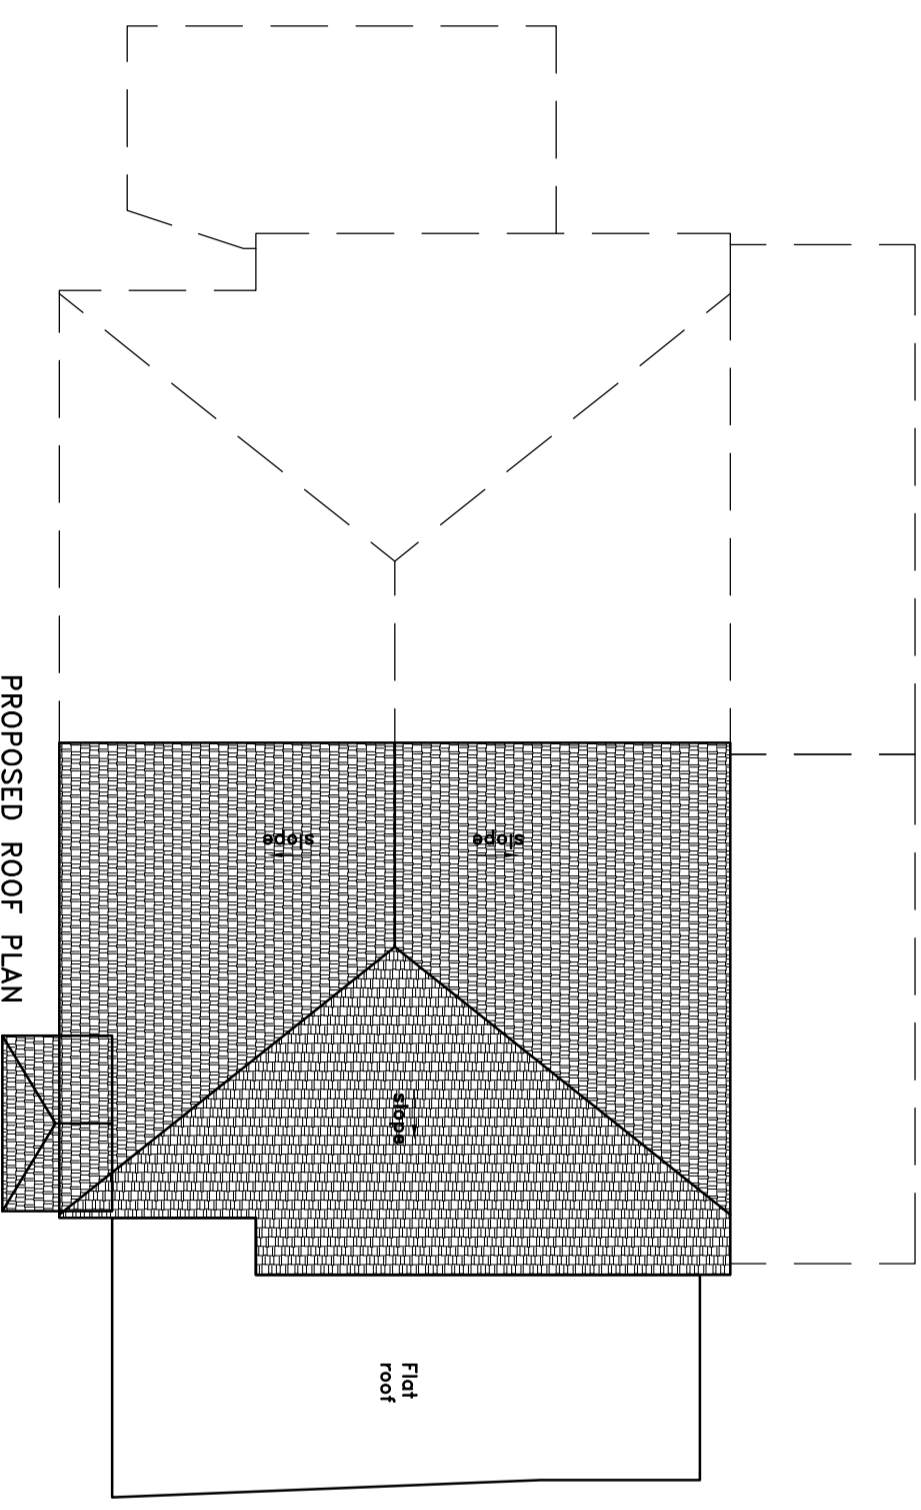

PROPOSED ROOF PLAN

AFROZE KHAN DESIGN STUDIO
 info@ak-ds.co.uk
 07986722028

32 Fairway

Proposed Ground Floor Plan
 Proposed Roof Plan

SCALE
 1:100 @A3

Date
 09-02-24

DWG NO.:3204