


LEVEL 0 FLOOR PLAN

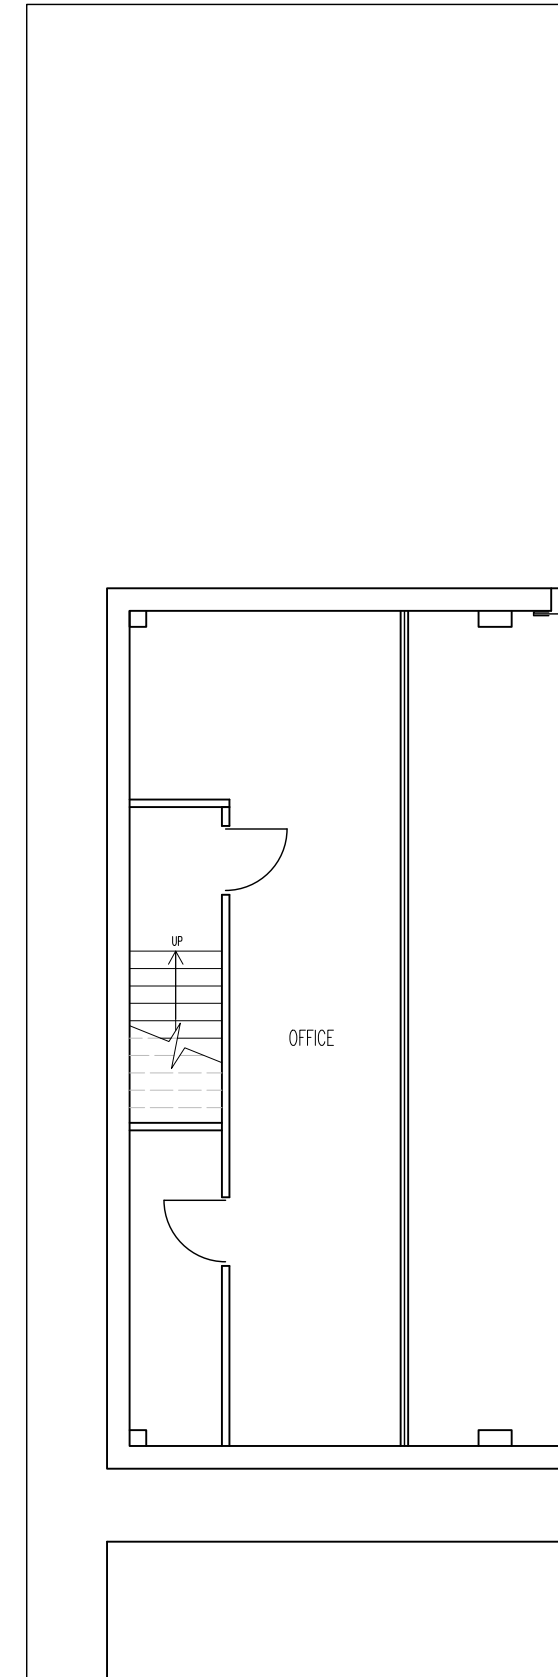

LEVEL 1 FLOOR PLAN

- Notes:-
1. Drawings to be used for Planning purposes only.
  2. All dimensions are to be checked on site and set-out, prior to manufacture, purchase of furniture, fabrication or construction. Any discrepancies are to be brought to the attention of MDA Design Ltd.
  3. MDA Design Ltd will not accept any responsibility until the necessary construction and on site checks have taken place
  4. DO NOT ORDER MATERIALS FROM THE DRAWINGS. Materials to be ordered from site measurements.
  5. The copyright for this drawing and design shall remain the property of MDA Design Ltd.
  6. This drawing is not to be reproduced without the written permission of MDA Design Ltd.



MDA DESIGN  
[www.mdaas.co.uk](http://www.mdaas.co.uk)  
 01204 275185

EXISTING  
 FLOOR PLANS

UNIT 15 PEARLBROOK  
 INDUSTRIAL ESTATE  
 HORWICH BL6 5PX

Scale	1:100 @ A3	Drawing No.	D0304/102	Rev.	-
Date	23/02/2024				
Dwg By	MA				

PLANNING