
SHWILKINSON ARCHITECTS LIMITED

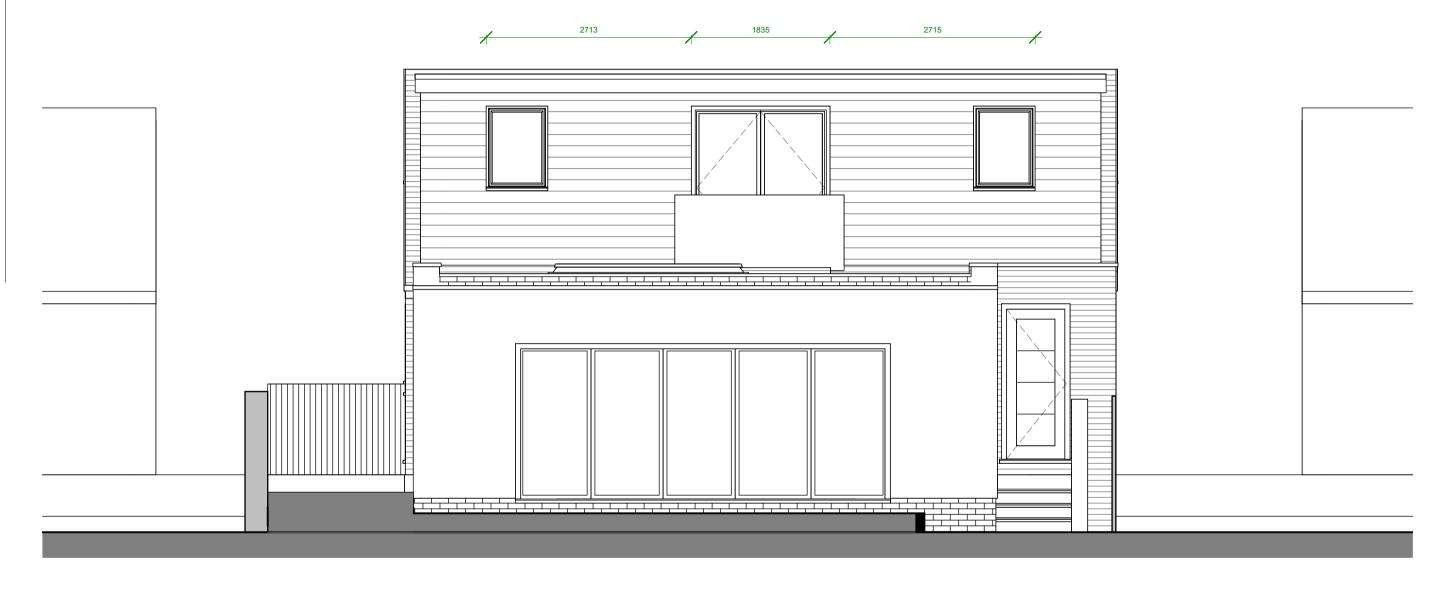


CLIENT HASLAM

PROJECT NUMBER DRAWING SCALE:

21865 1:50 @ A3 DRAWING NUMBER / TITLE

111 PROPOSED REAR ELEVATION

68 BROMLEY CROSS ROAD

 

BL6 6BW

WEBSITE: www.shwilkinson.co.uk SCOTT@SHWILKINSON.CO.UK EMAIL:

01942 538 533 TEL: 07809 373 066 Мов:

ADDRESS: 6 DALE LEE, WESTHOUGHTON, BOLTON,

NOTES: DO NOT SCALE, USE FIGURED DIMENSIONS ONLY. ALL DIMENSIONS TO BE VERIFIED ON SITE. PRIOR TO THE COMMENCEMENT OF ANY WORK OR THE PRODUCTION OF ANY SHOP DRAWING. ALL DISCREPANCIES TO BE REPORTED TO THE ARCHITECT. © Copyright In this drawing Is vested in SHWILKINSON ARCHITECTS LIMITED.