



Proposed South West Elevation
Scale: 1:50

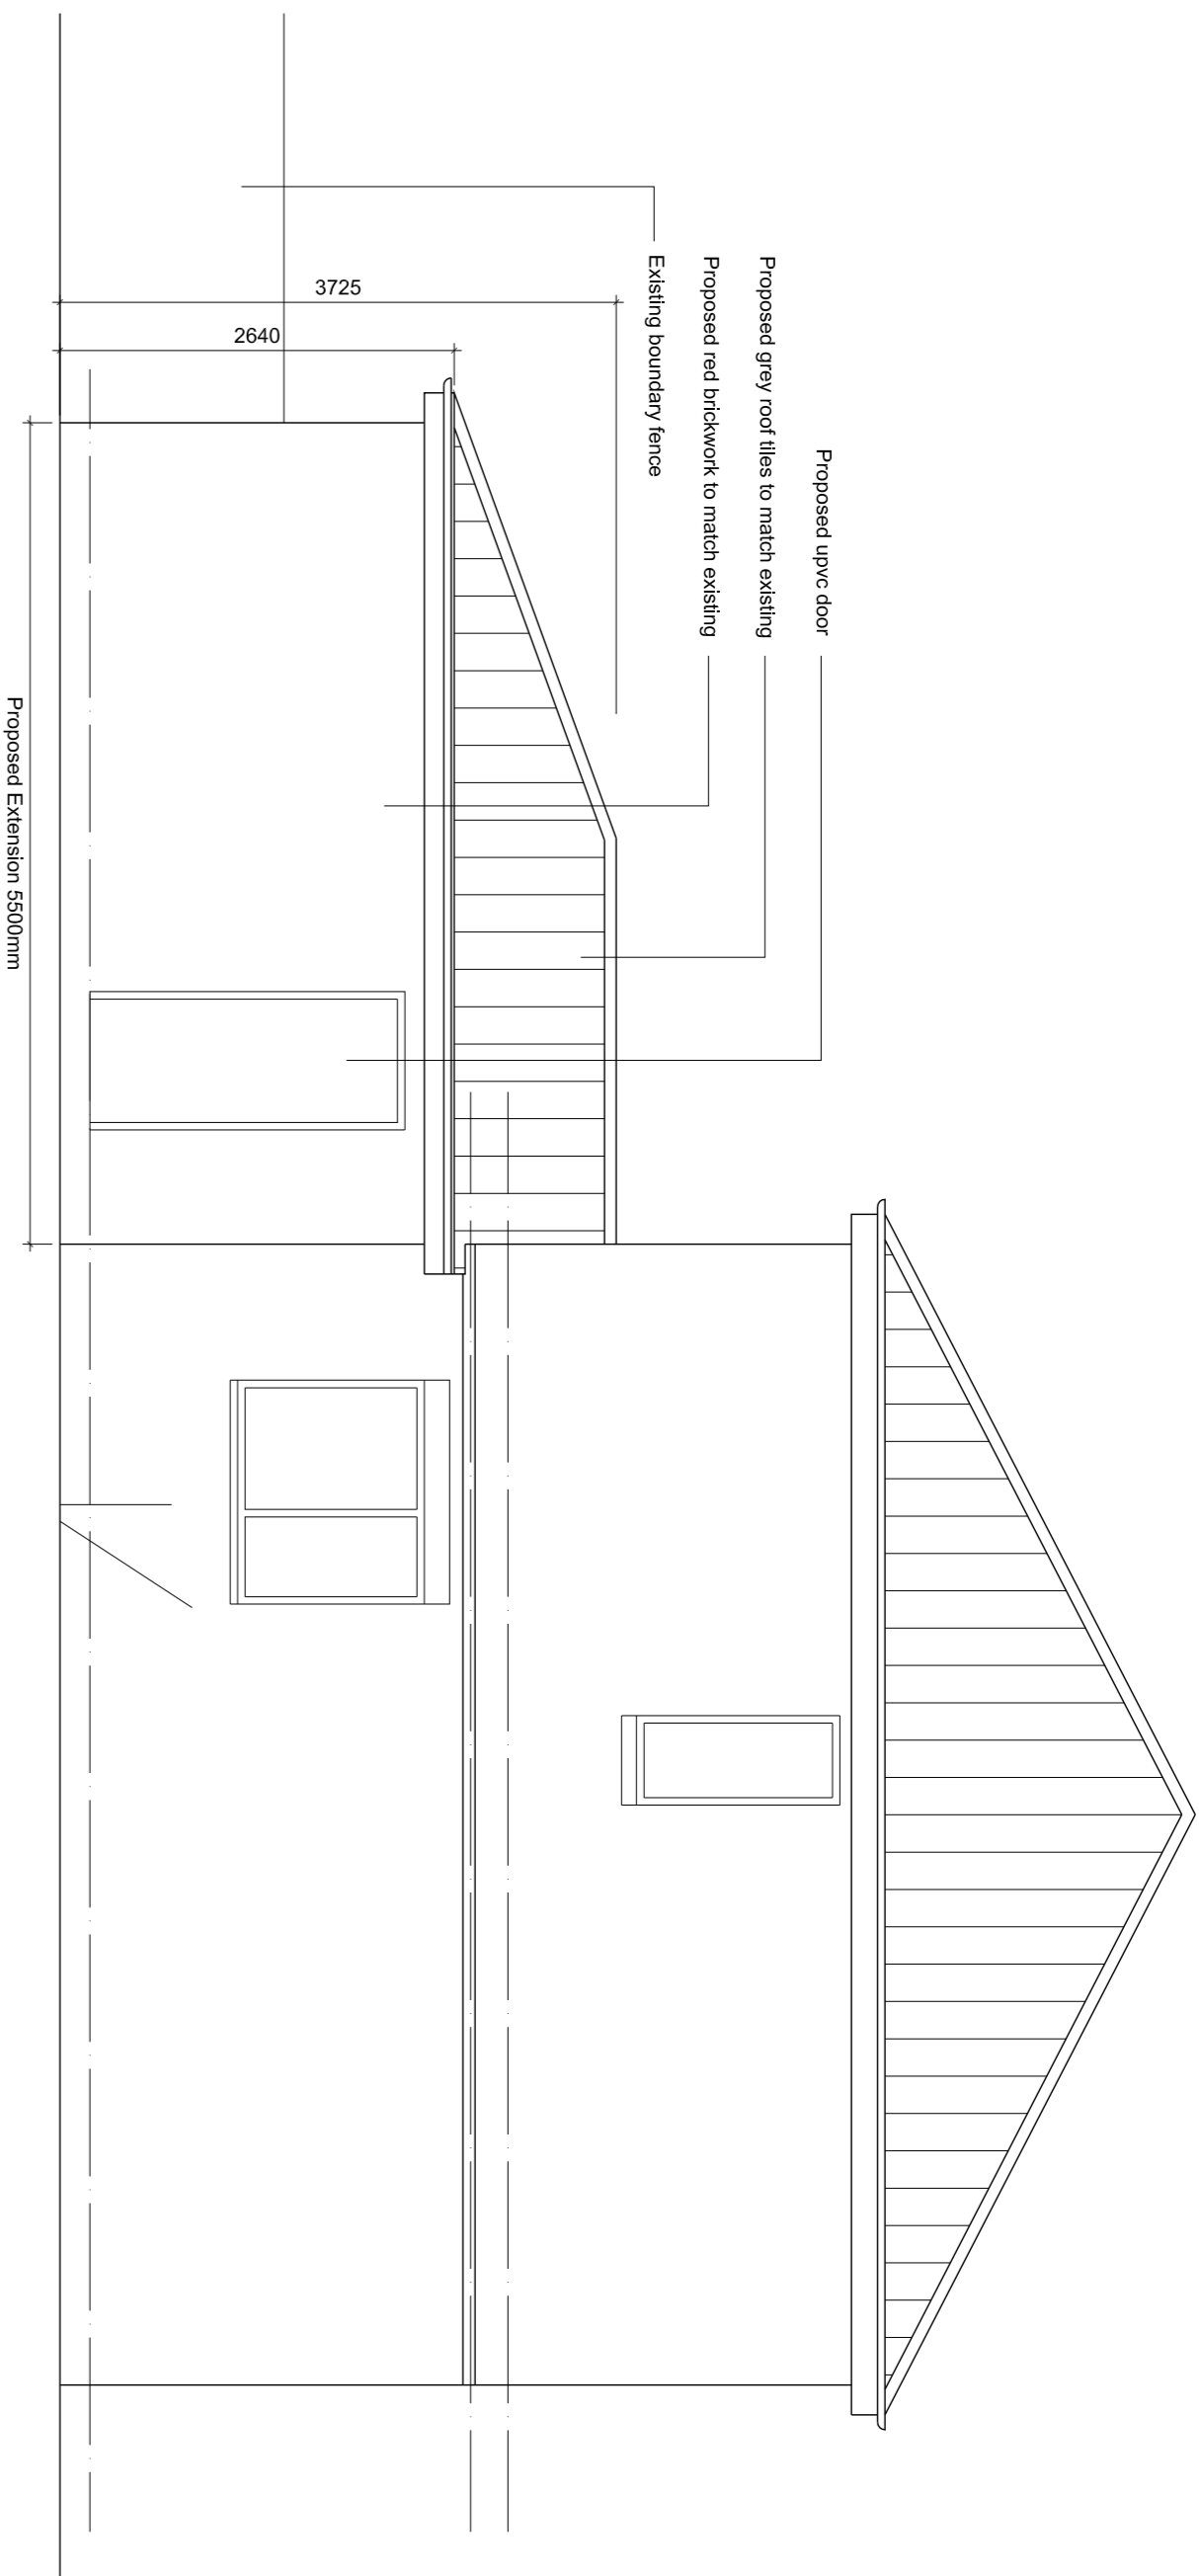


Proposed South East Elevation
Scale: 1:50

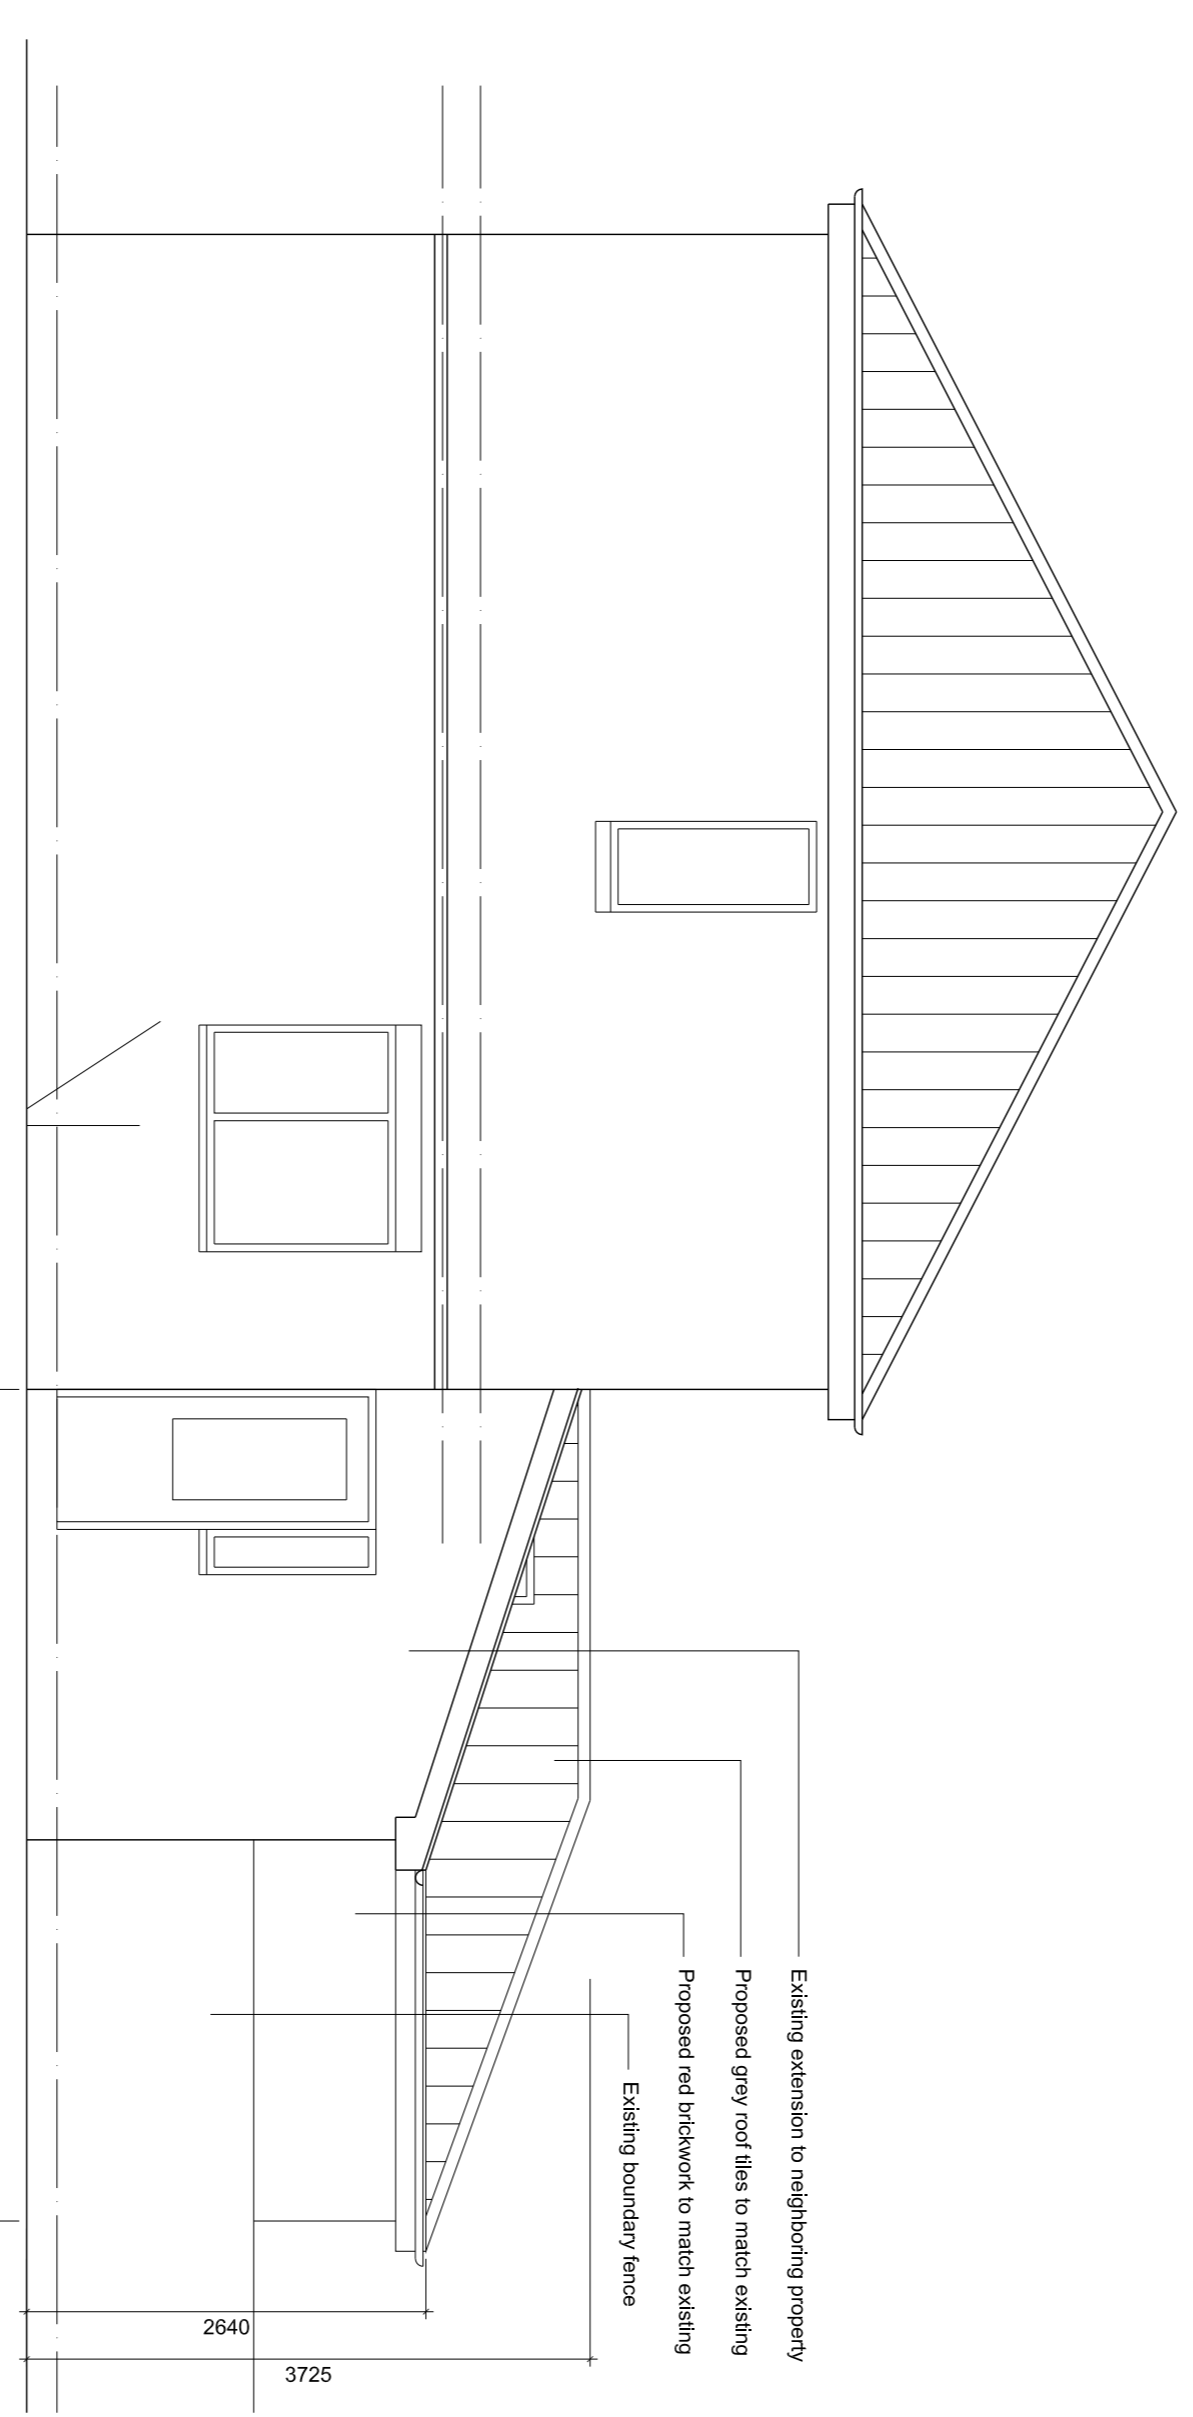

Proposed North West Elevation
Scale: 1:50



Proposed Ground Floor Layout Plan
Scale: 1:50

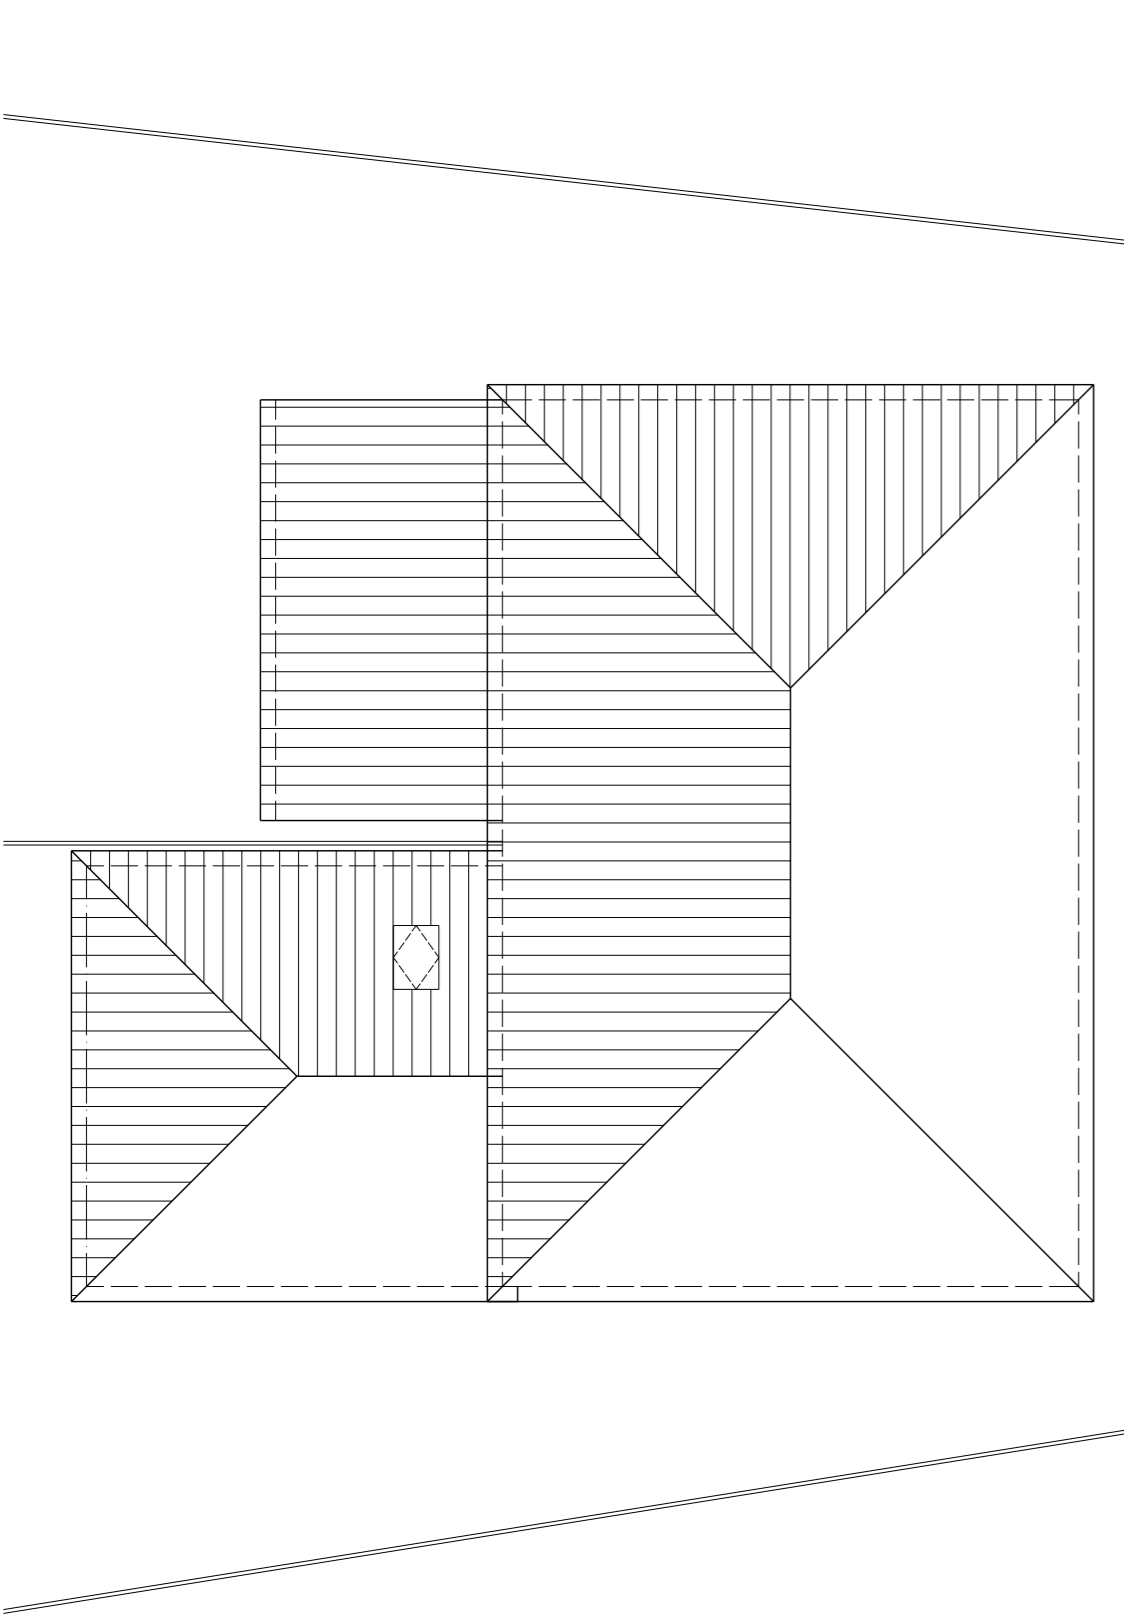

Proposed Roof Plan
Scale: 1:100

revision
drawing status **PROR APPROVAL**
date
Mr Viet Hoang
34 Nuttall Avenue,
Bolton
BL6 5QZ

cd a
concept design architects ltd
5 Sandy Close, Birktonia, Bockup, Lancashire, OL13 9PF
T: +44 (0)1706 419144 M: 0779603135
E: info@conceptdesignarchitects.co.uk

Project
Proposed House Rear Extension
Drawing title
Proposed Layout Plan & Elevations
date **18.02.24**
scale **1:50**
drawn **MH**
checked
24/10/24
drawing number