


Existing South West Elevation

Scale: 1:50

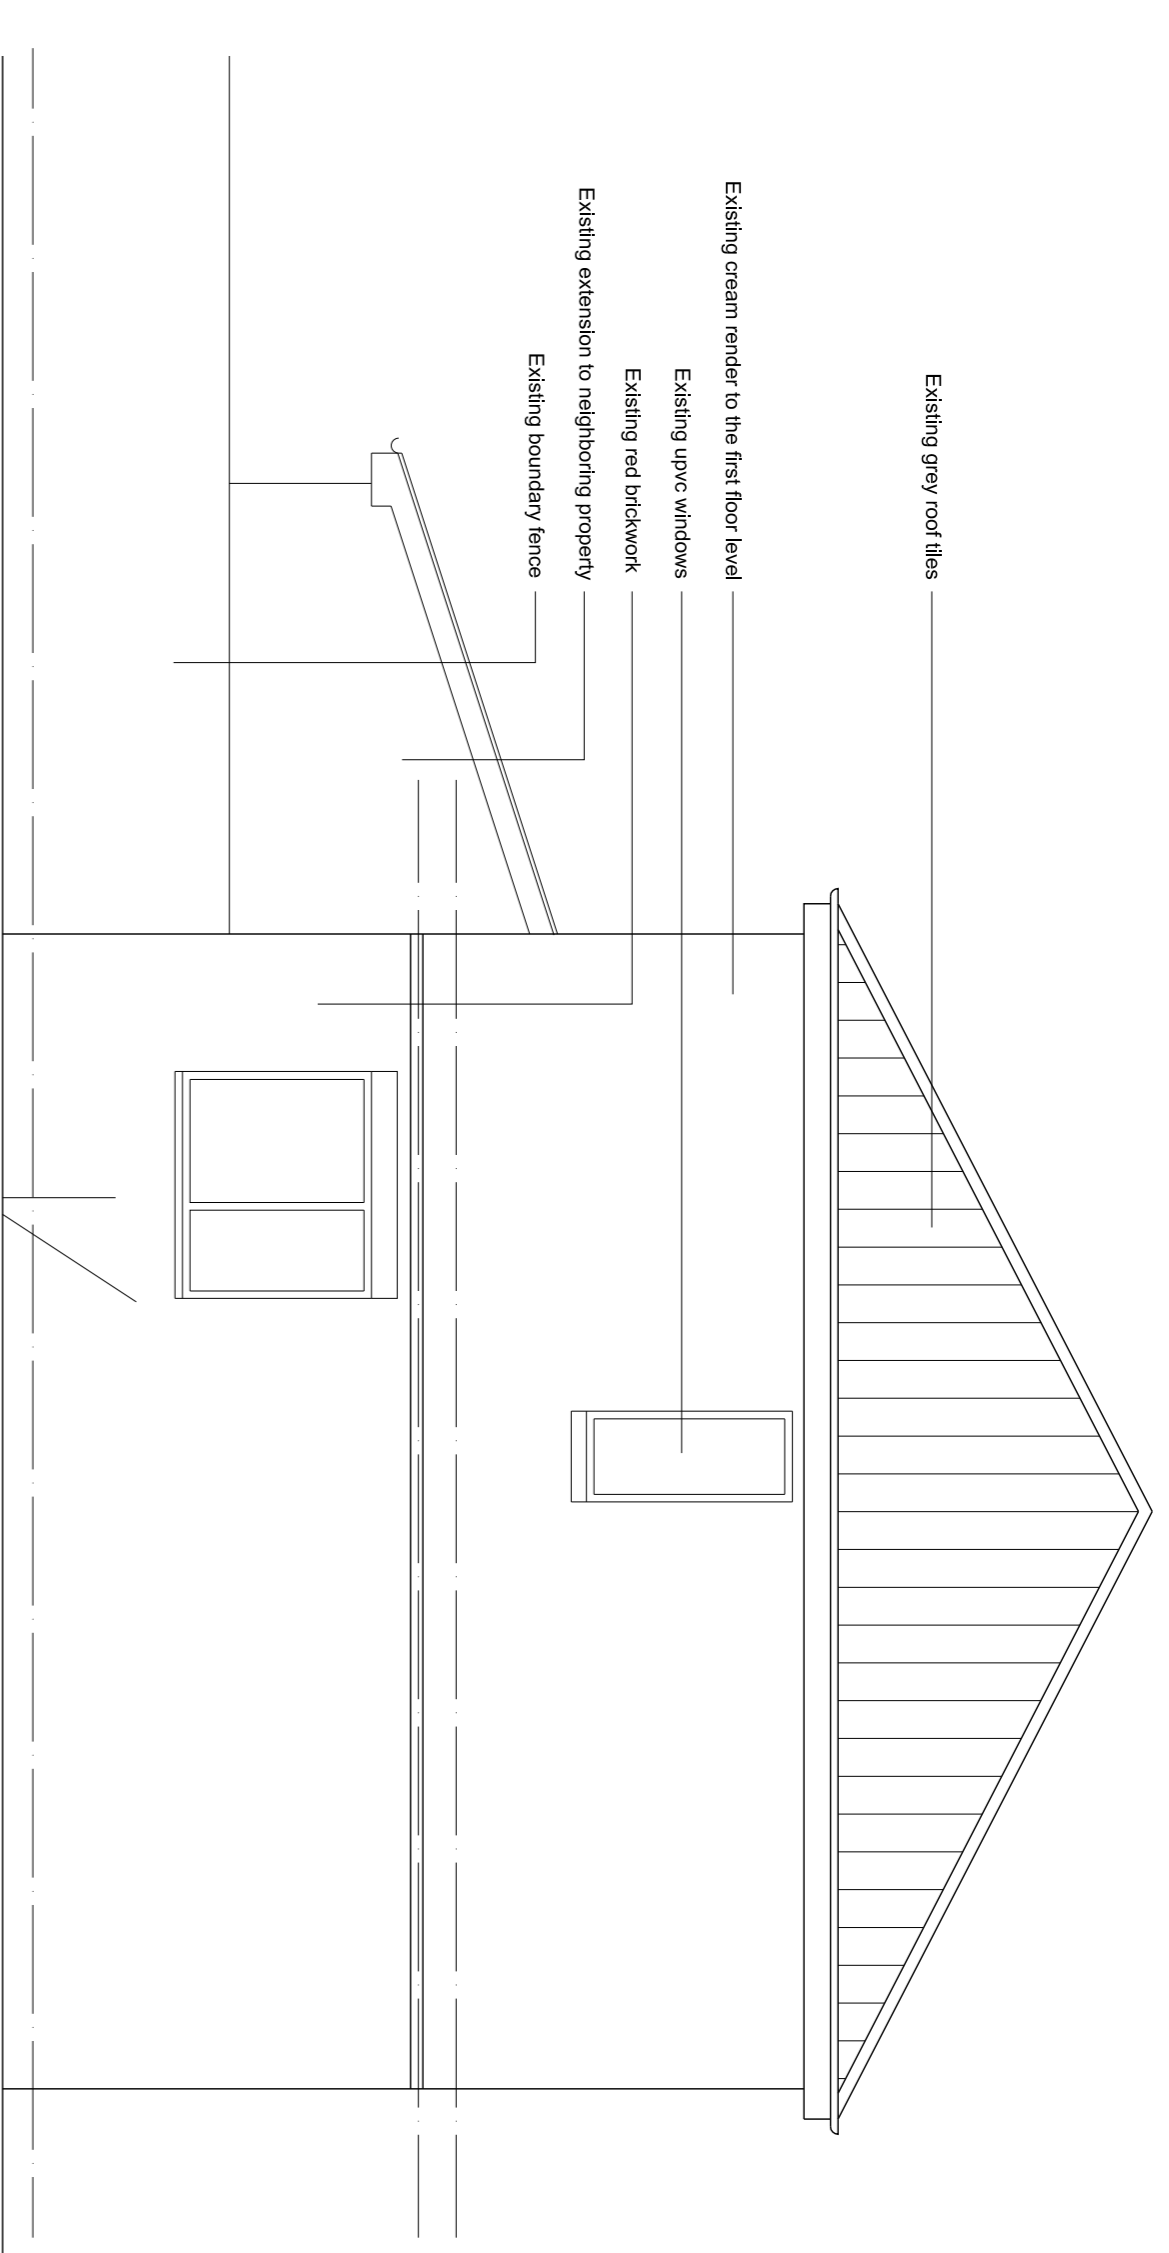


Existing South East Elevation

Scale: 1:50




Existing Ground Floor Layout Plan

Scale: 1:50

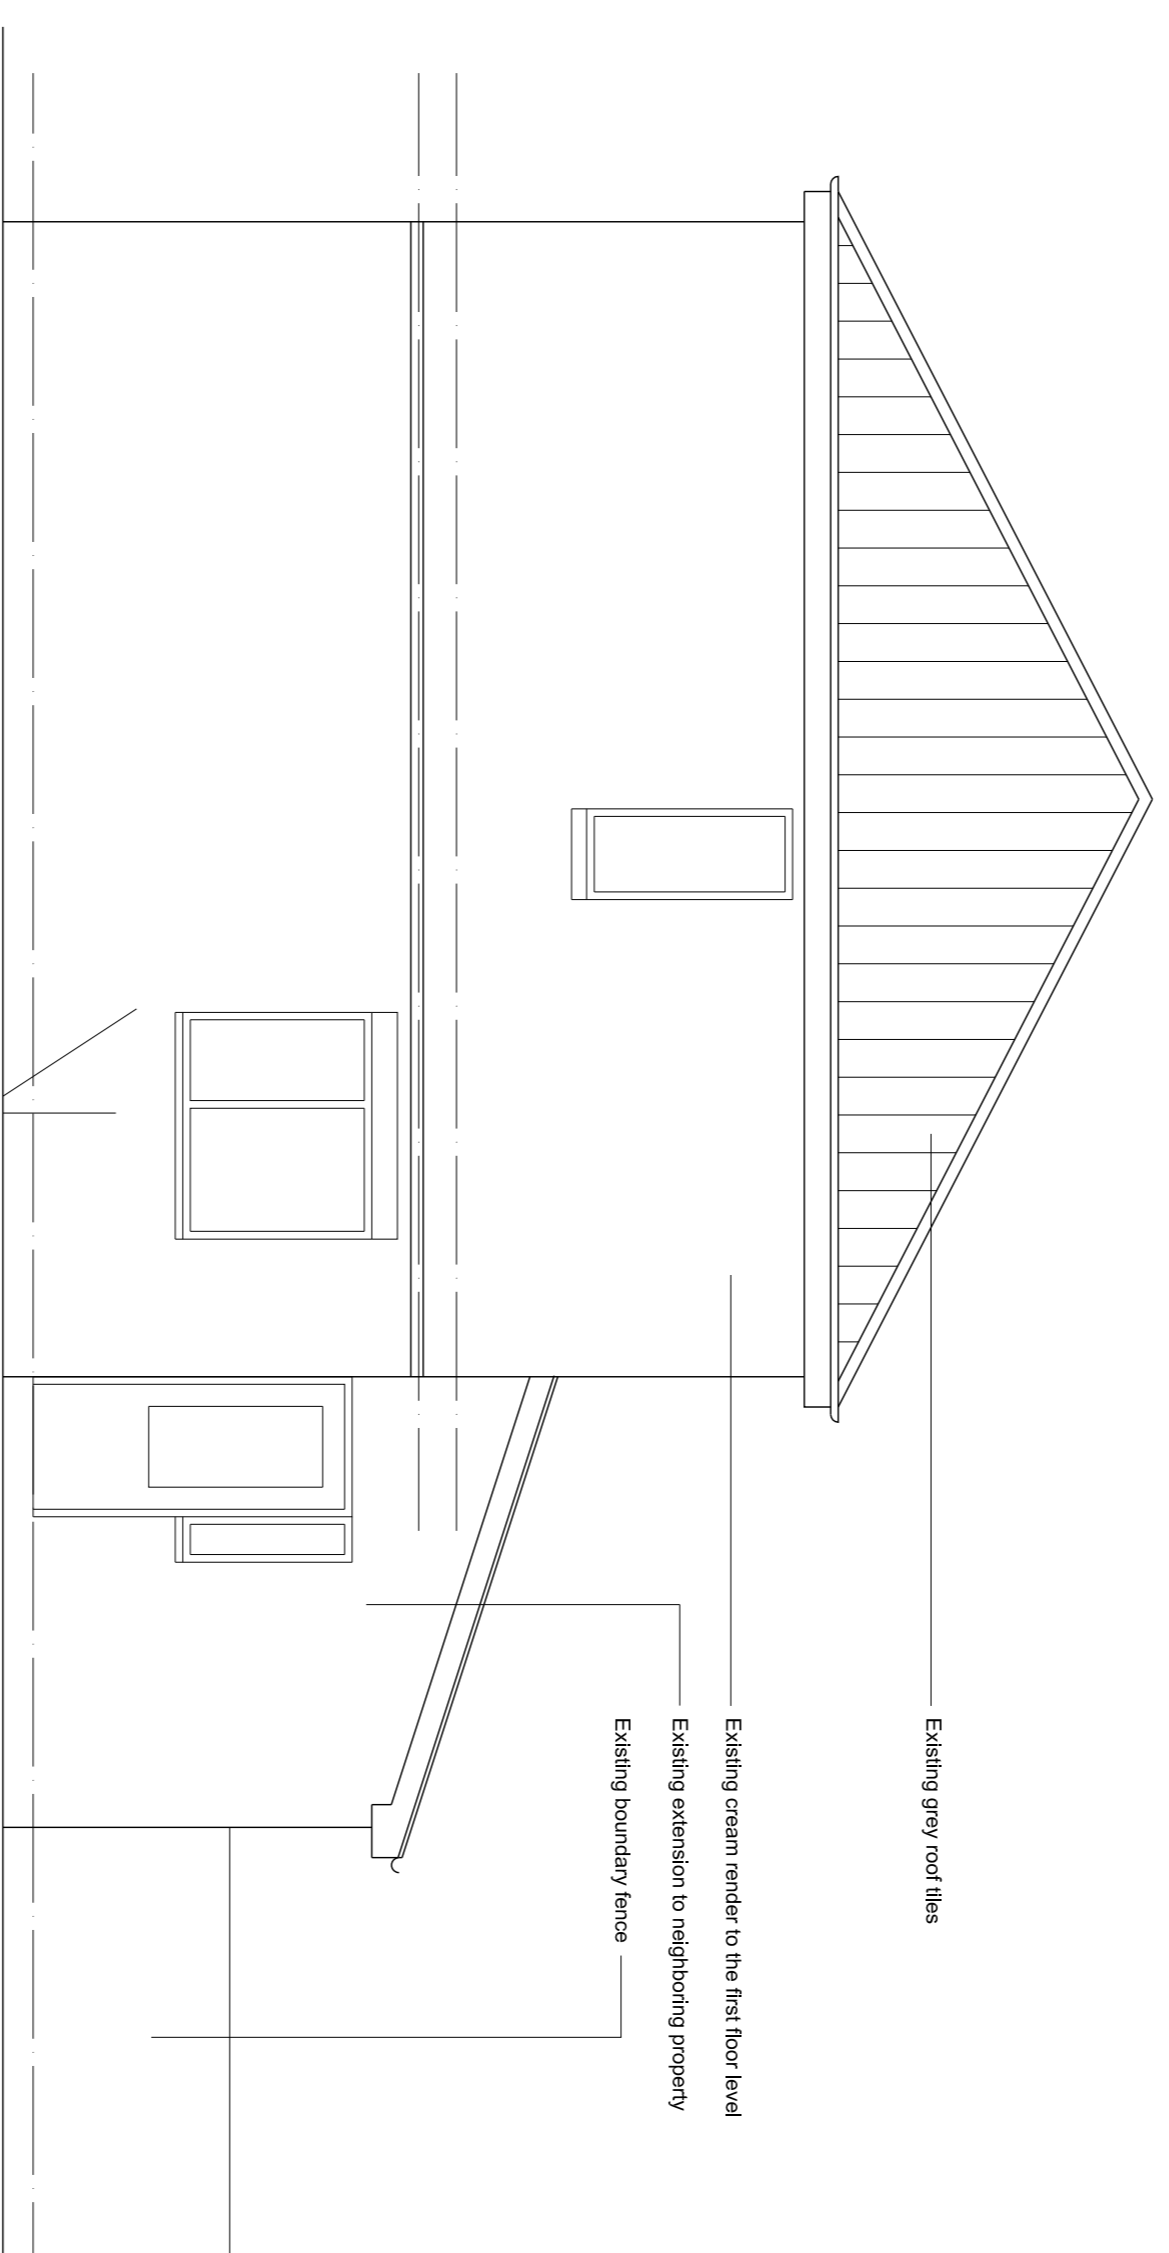

Existing North West Elevation

Scale: 1:50

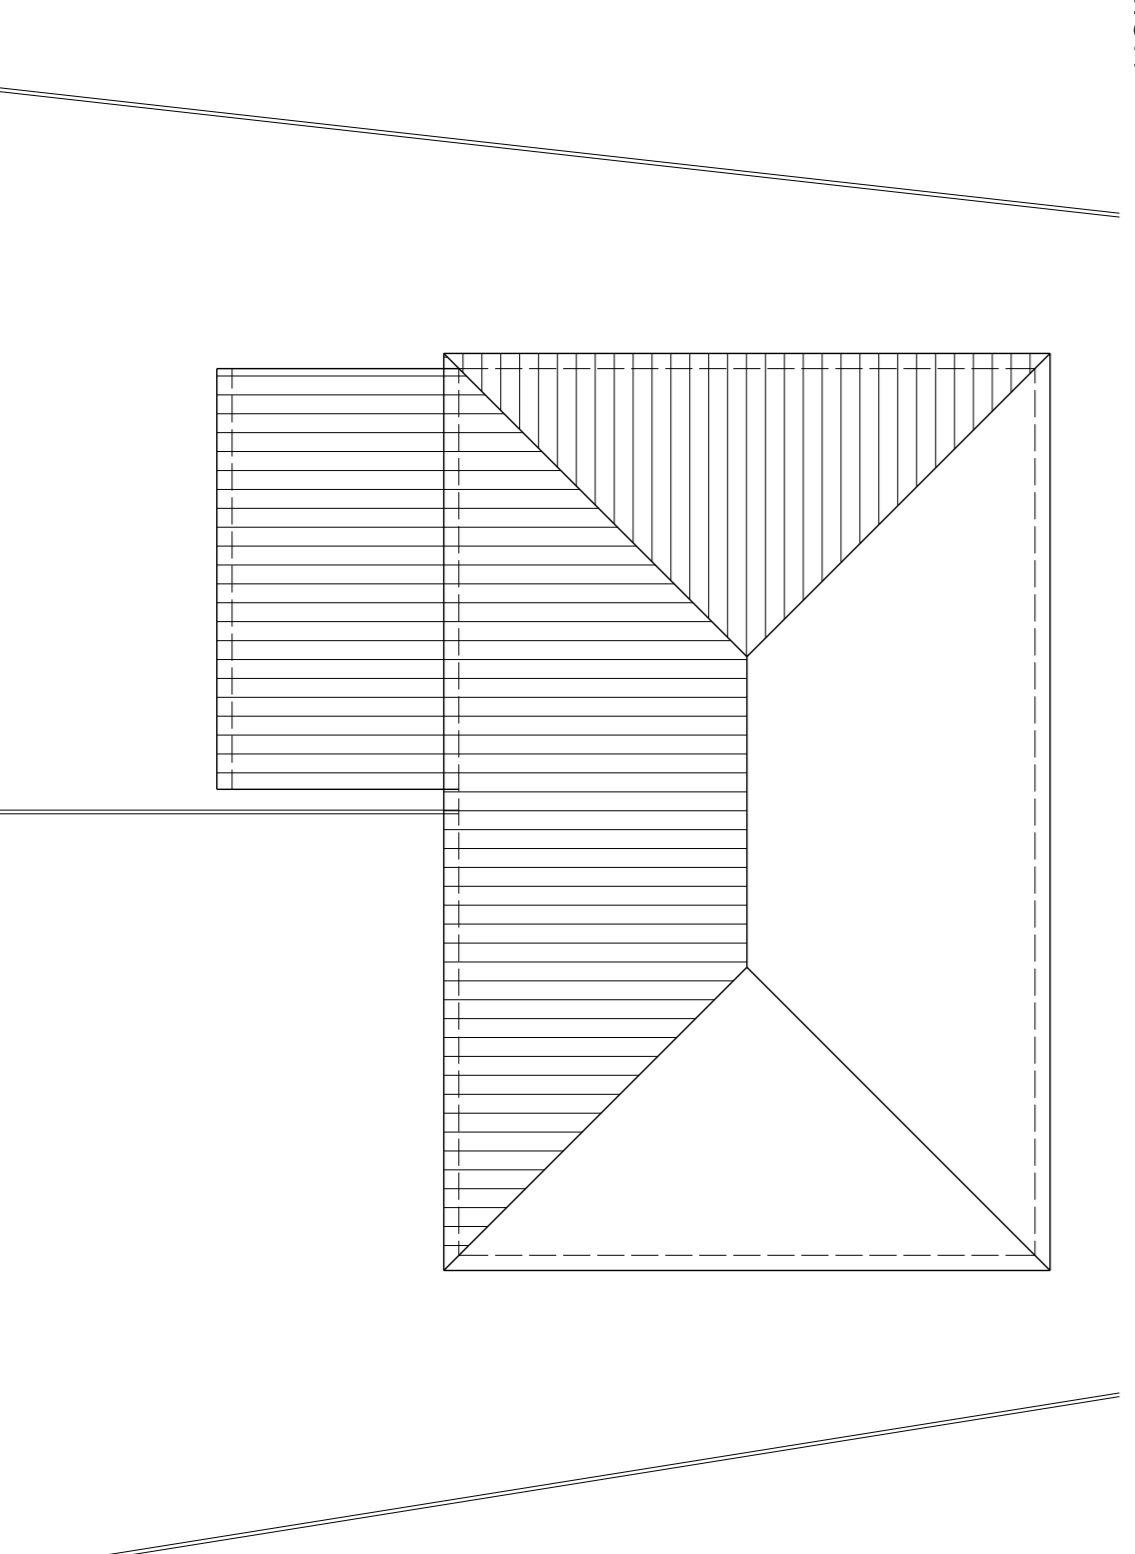

Existing Side Elevation

Scale: 1:100

revision  
drawing status **PROR APPROVAL**  
date  
Mr Viet Hoang  
34 Nuttall Avenue,  
Botton  
BL6 5QZ

**cd3**  
concept design architects ltd  
5 Sandy Close, Birtcote, Boscup, Lutterworth, Le13 9PF  
t: +44 (0)1753 419144, M: 0779603135  
e: info@conceptdesignarchitects.co.uk

Project  
Proposed House Rear Extension

Drawing title  
Existing Layout Plan & Elevations

date: **18.02.24**  
scale: **1:50**  
drawn: **MH**  
checked:

drawing number