
 
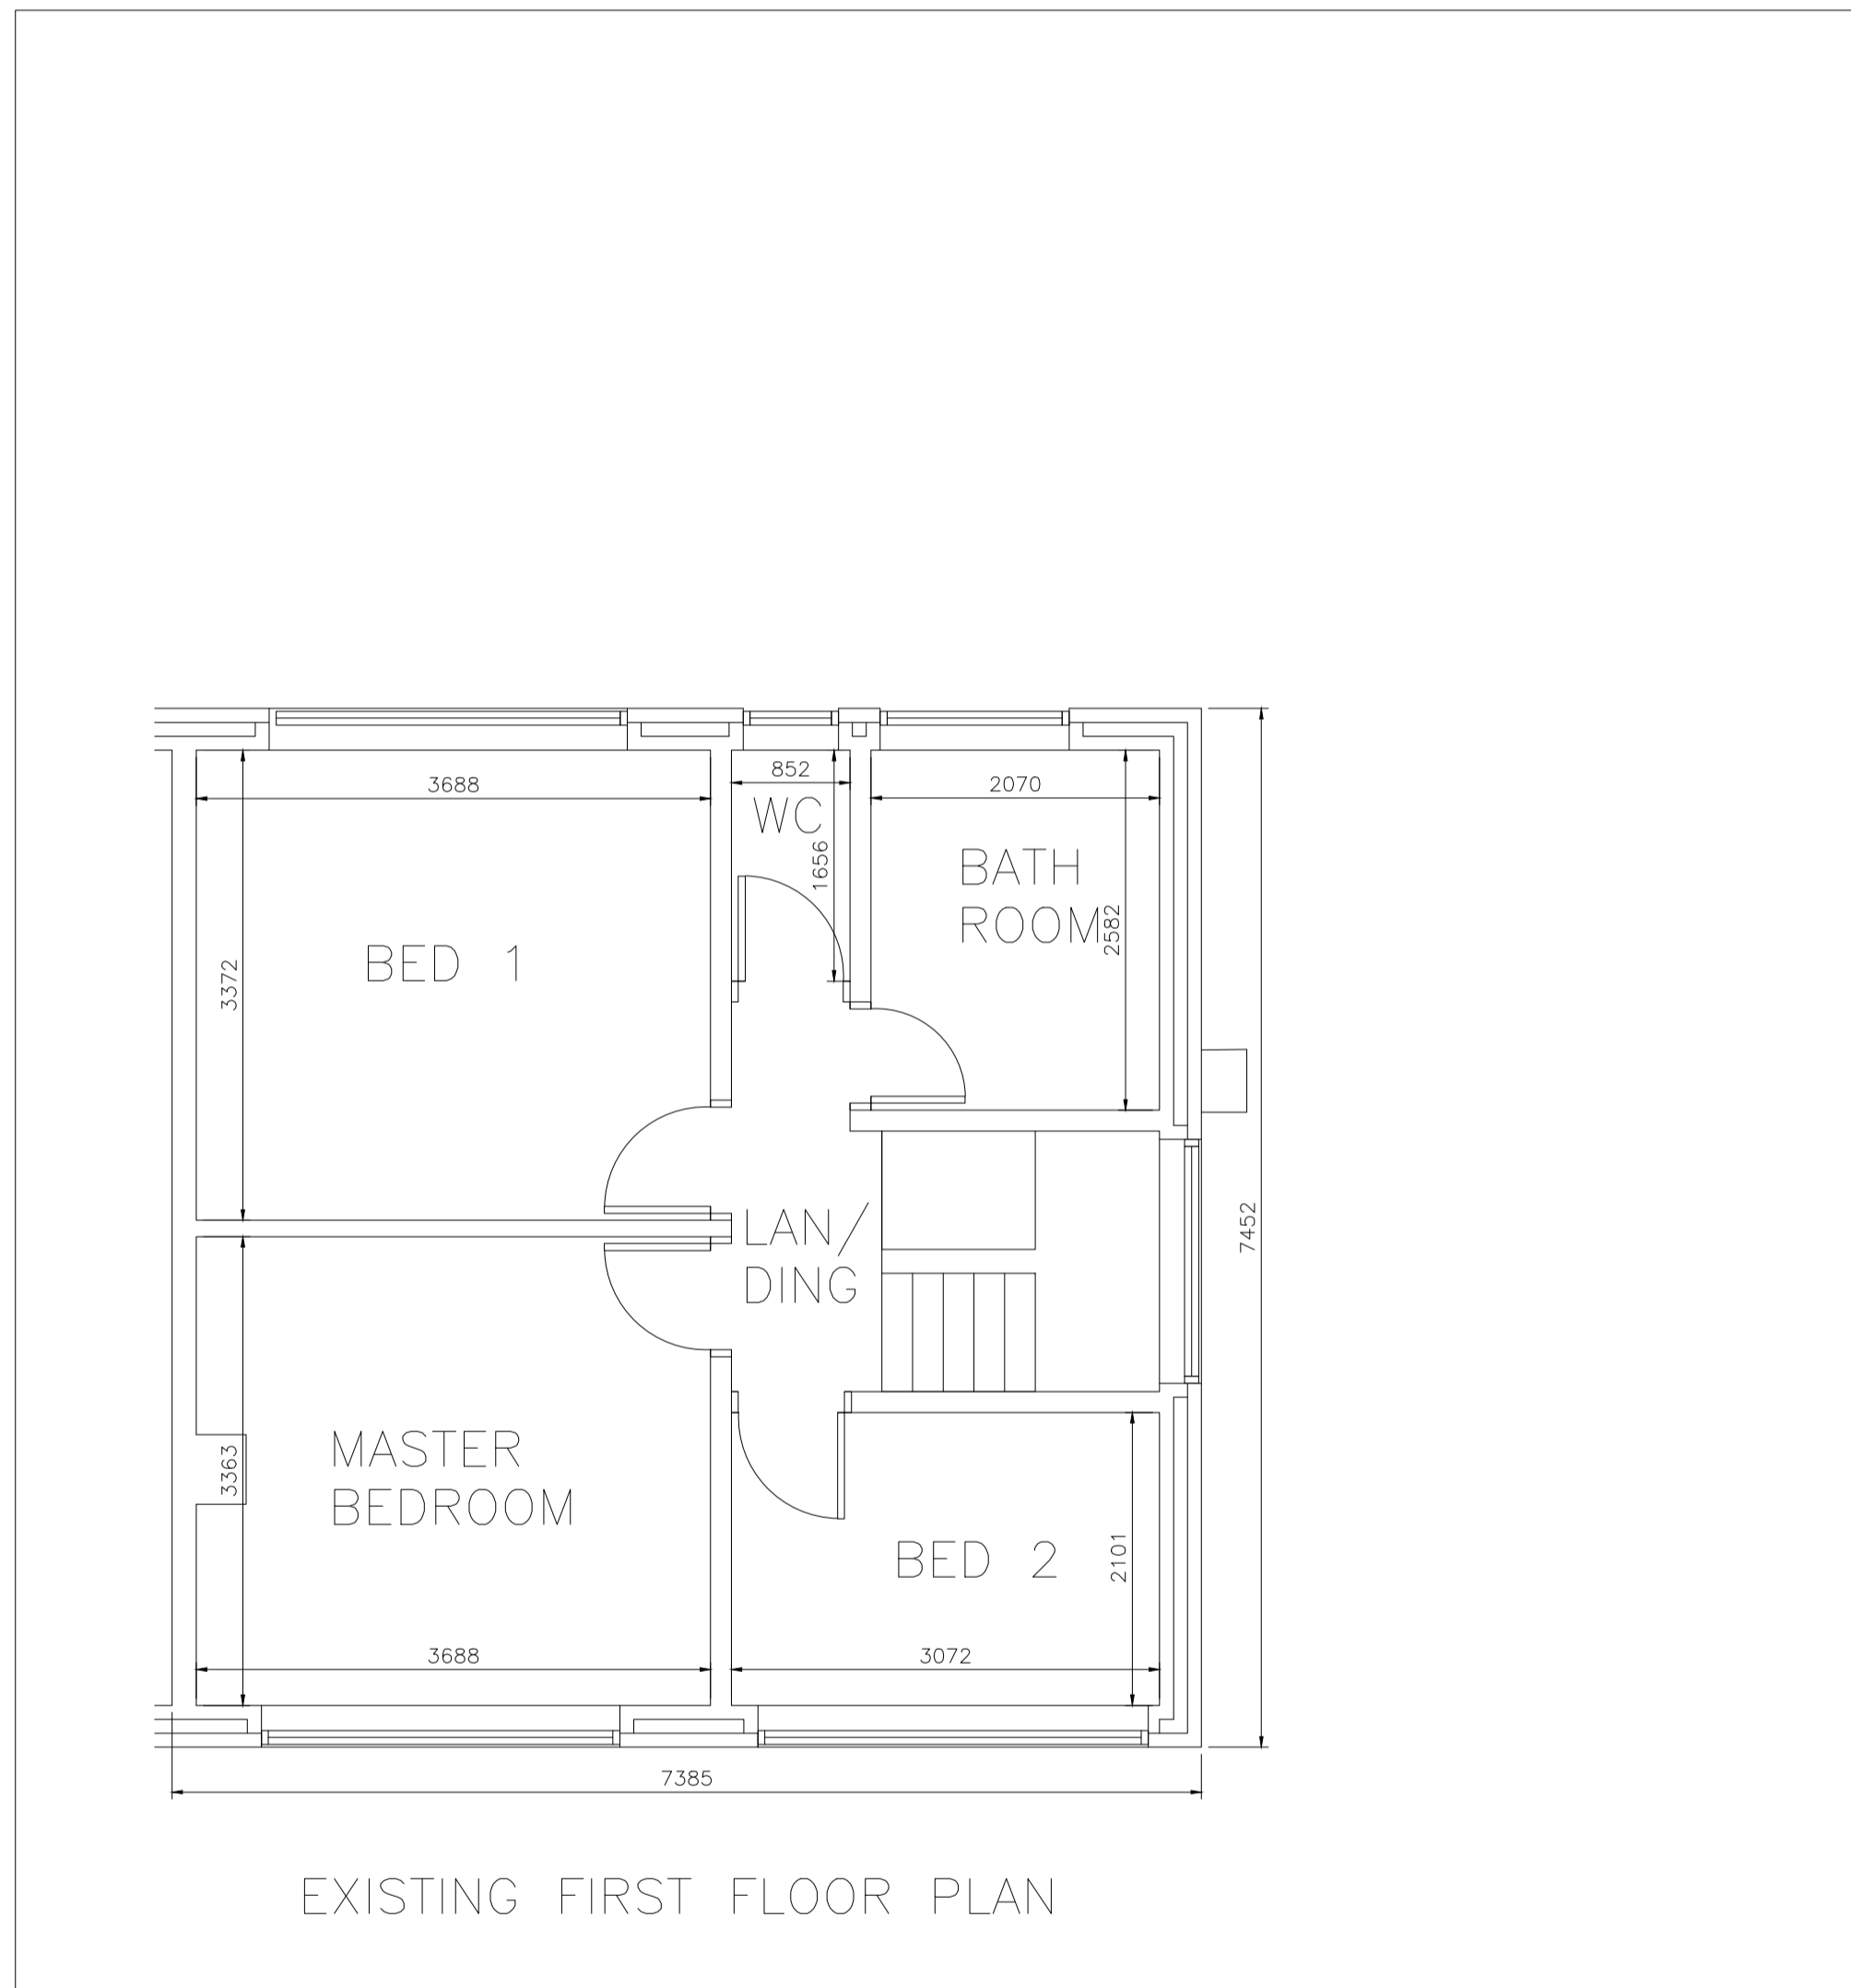


NOTES

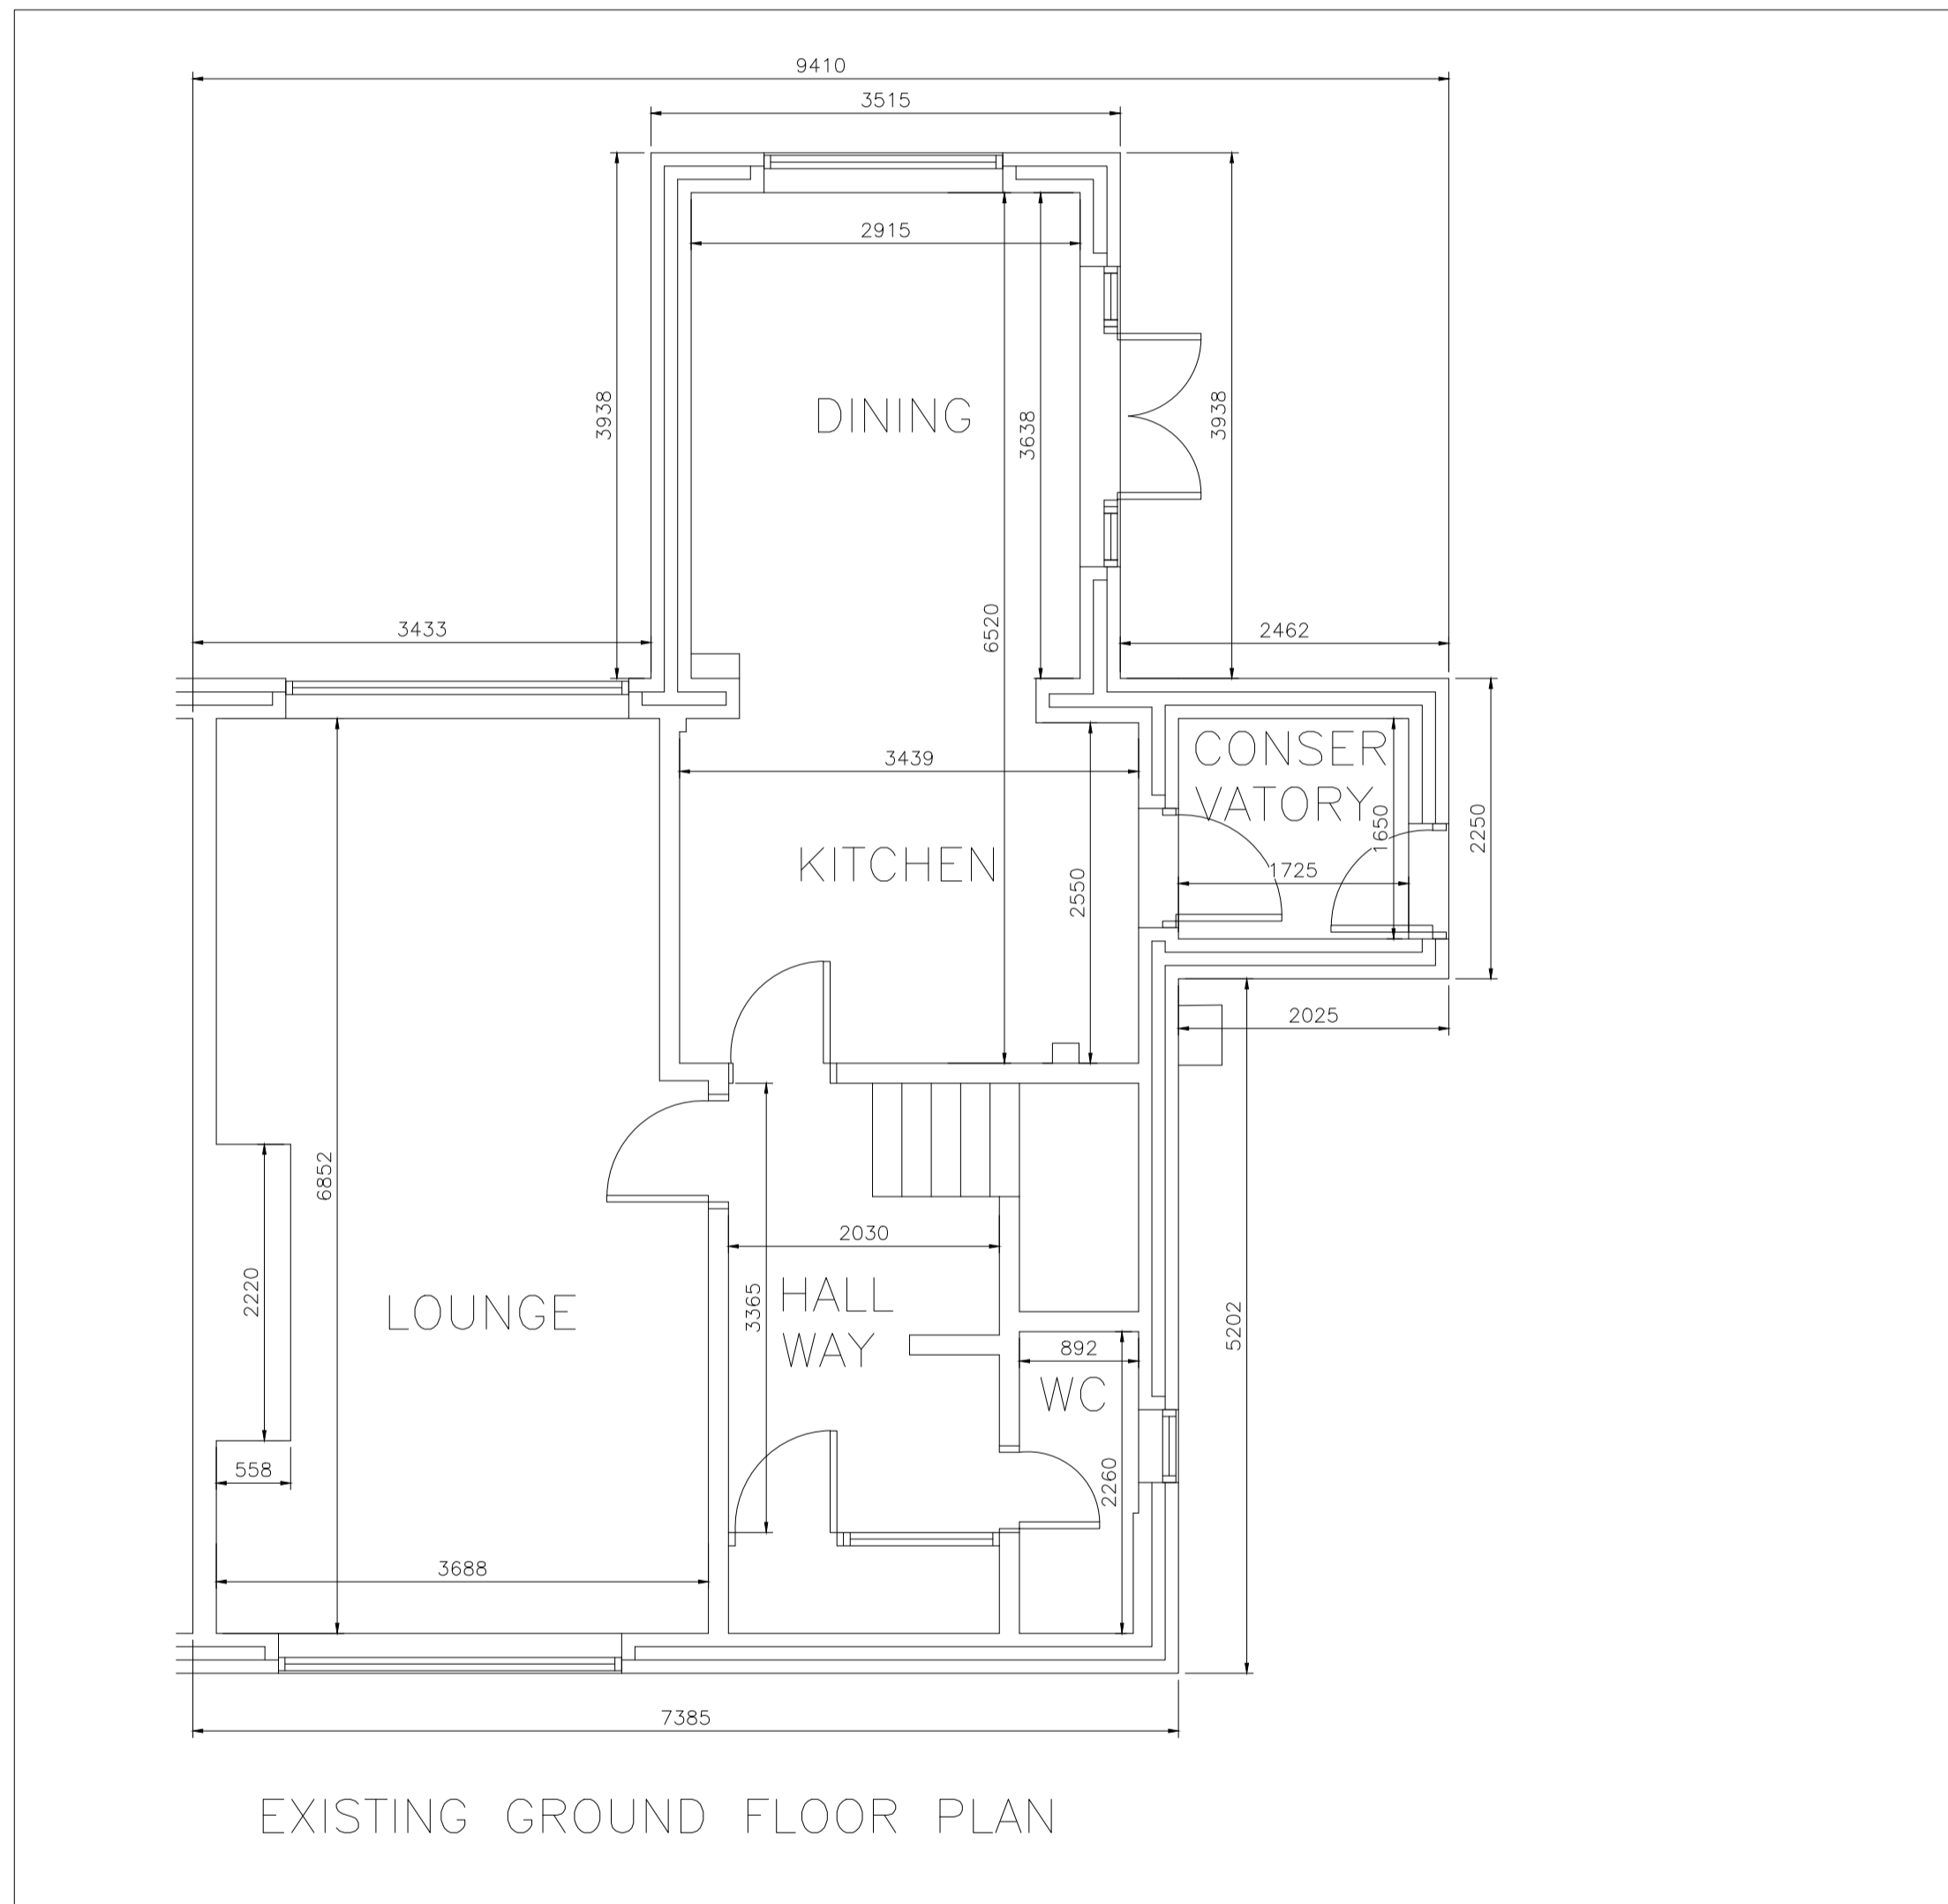

REV:	DESCRIPTION:	BY:	DATE:
STATUS:			

M J Dewitt BSc (Hons)
 240 Preston Rd
 Grimsargh
 Preston
 PR2 5JS
 Tel: 07741 556958

CLIENT:
 Mr Joshua Green

ADDRESS:
 N/A

SITE: 10 Briery Avenue, Harwood, Bolton
 Greater Manchester, BL2 4AJ

TITLE: Existing Floor Plans

SCALE AT A1: 1:50@A1	DATE: 5/01/2024	DRAWN: MJD	CHECKED: MJD
PROJECT NO: 01-2024	DRAWING NO: JG-002-2024	REVISION:	