



33 LOWER DRAKE FOLD, BOLTON


PLANNING APPROVAL

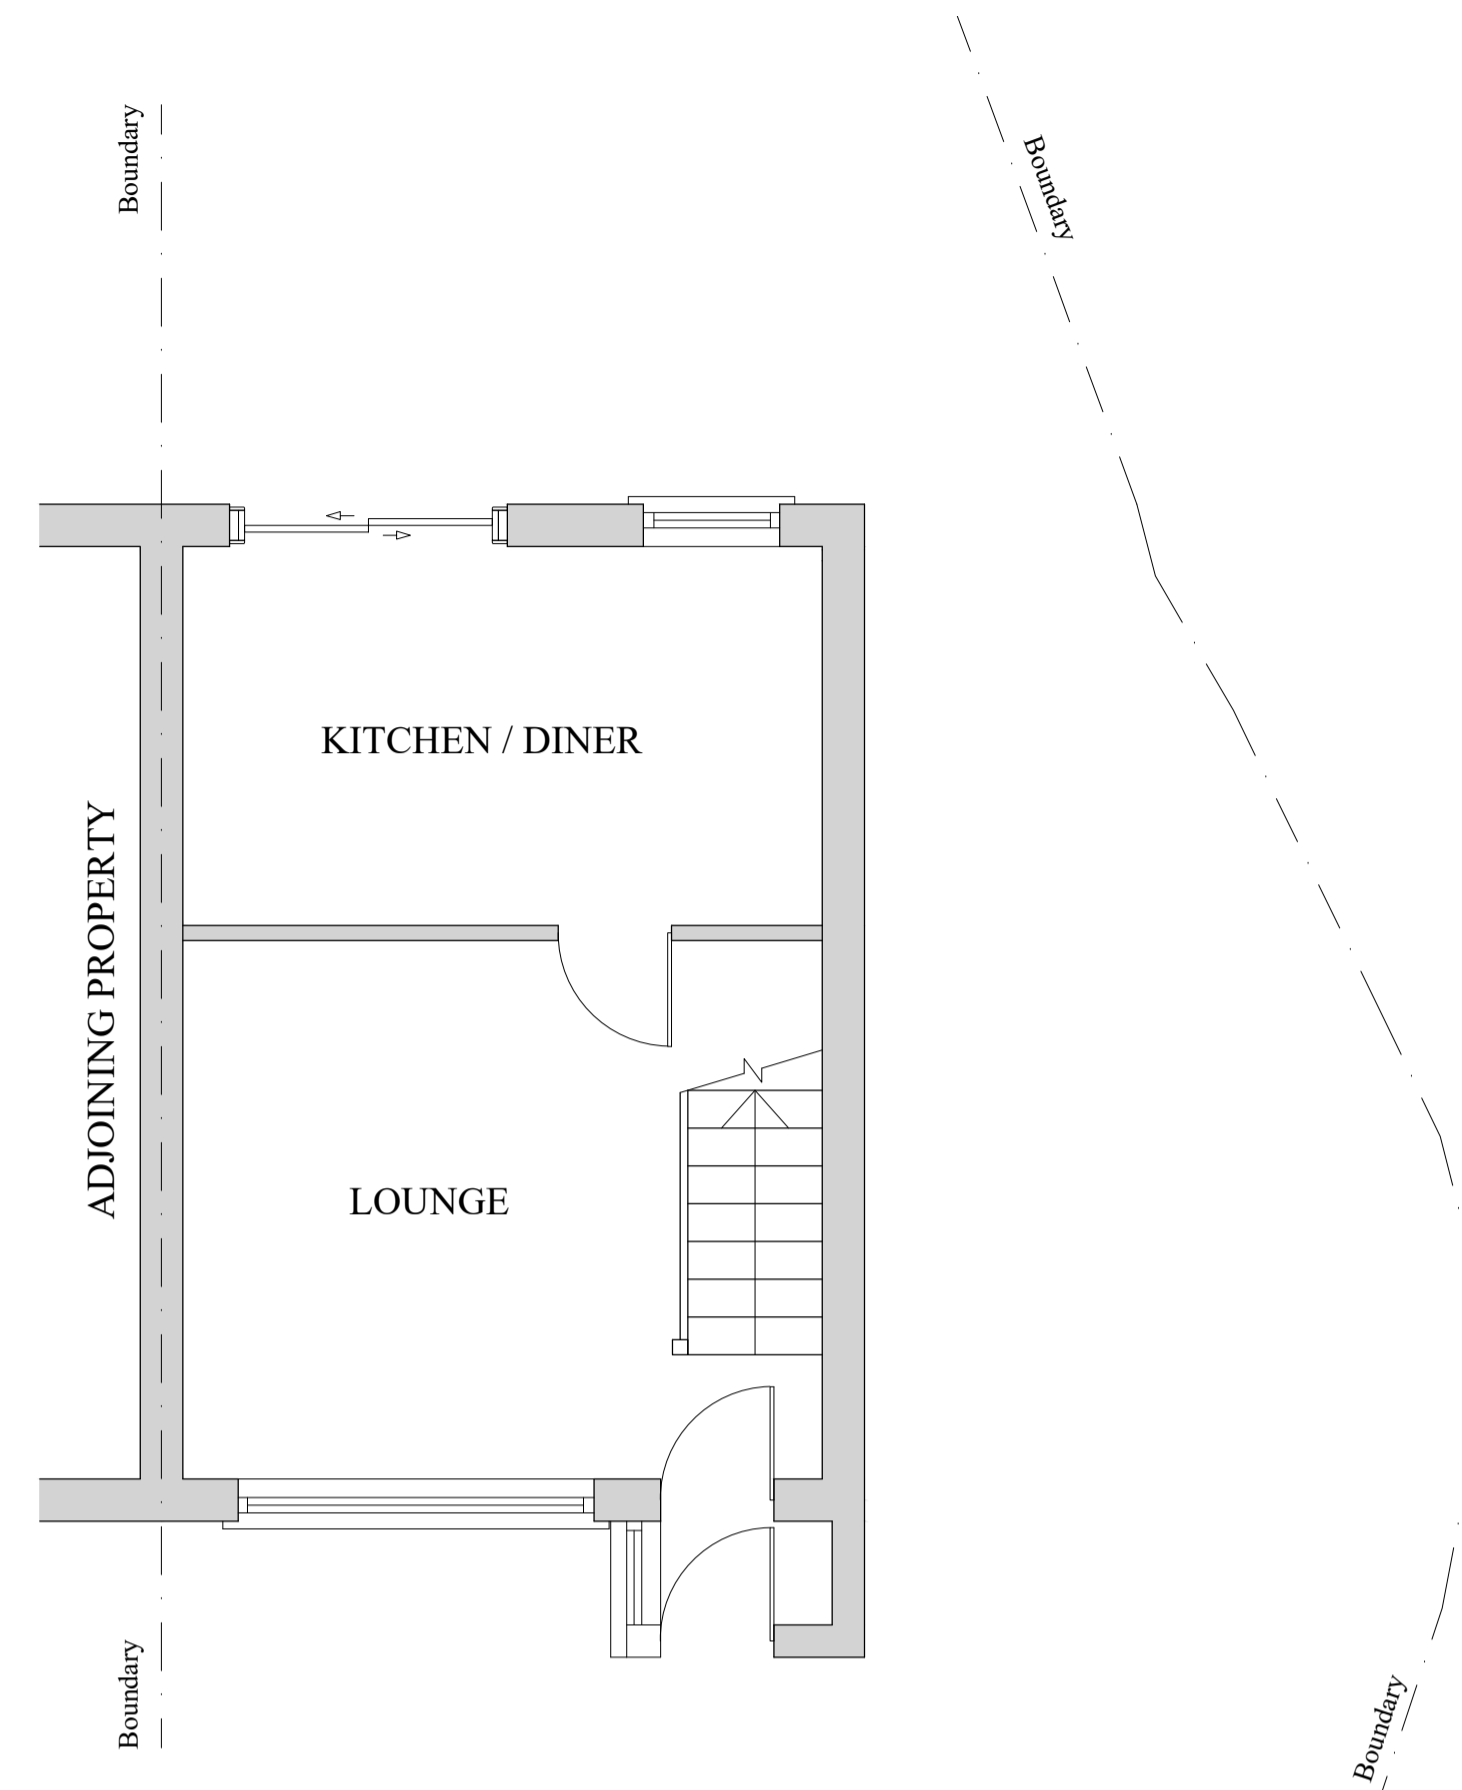


EXISTING GROUND FLOOR LAYOUT
(SCALE 1:50)

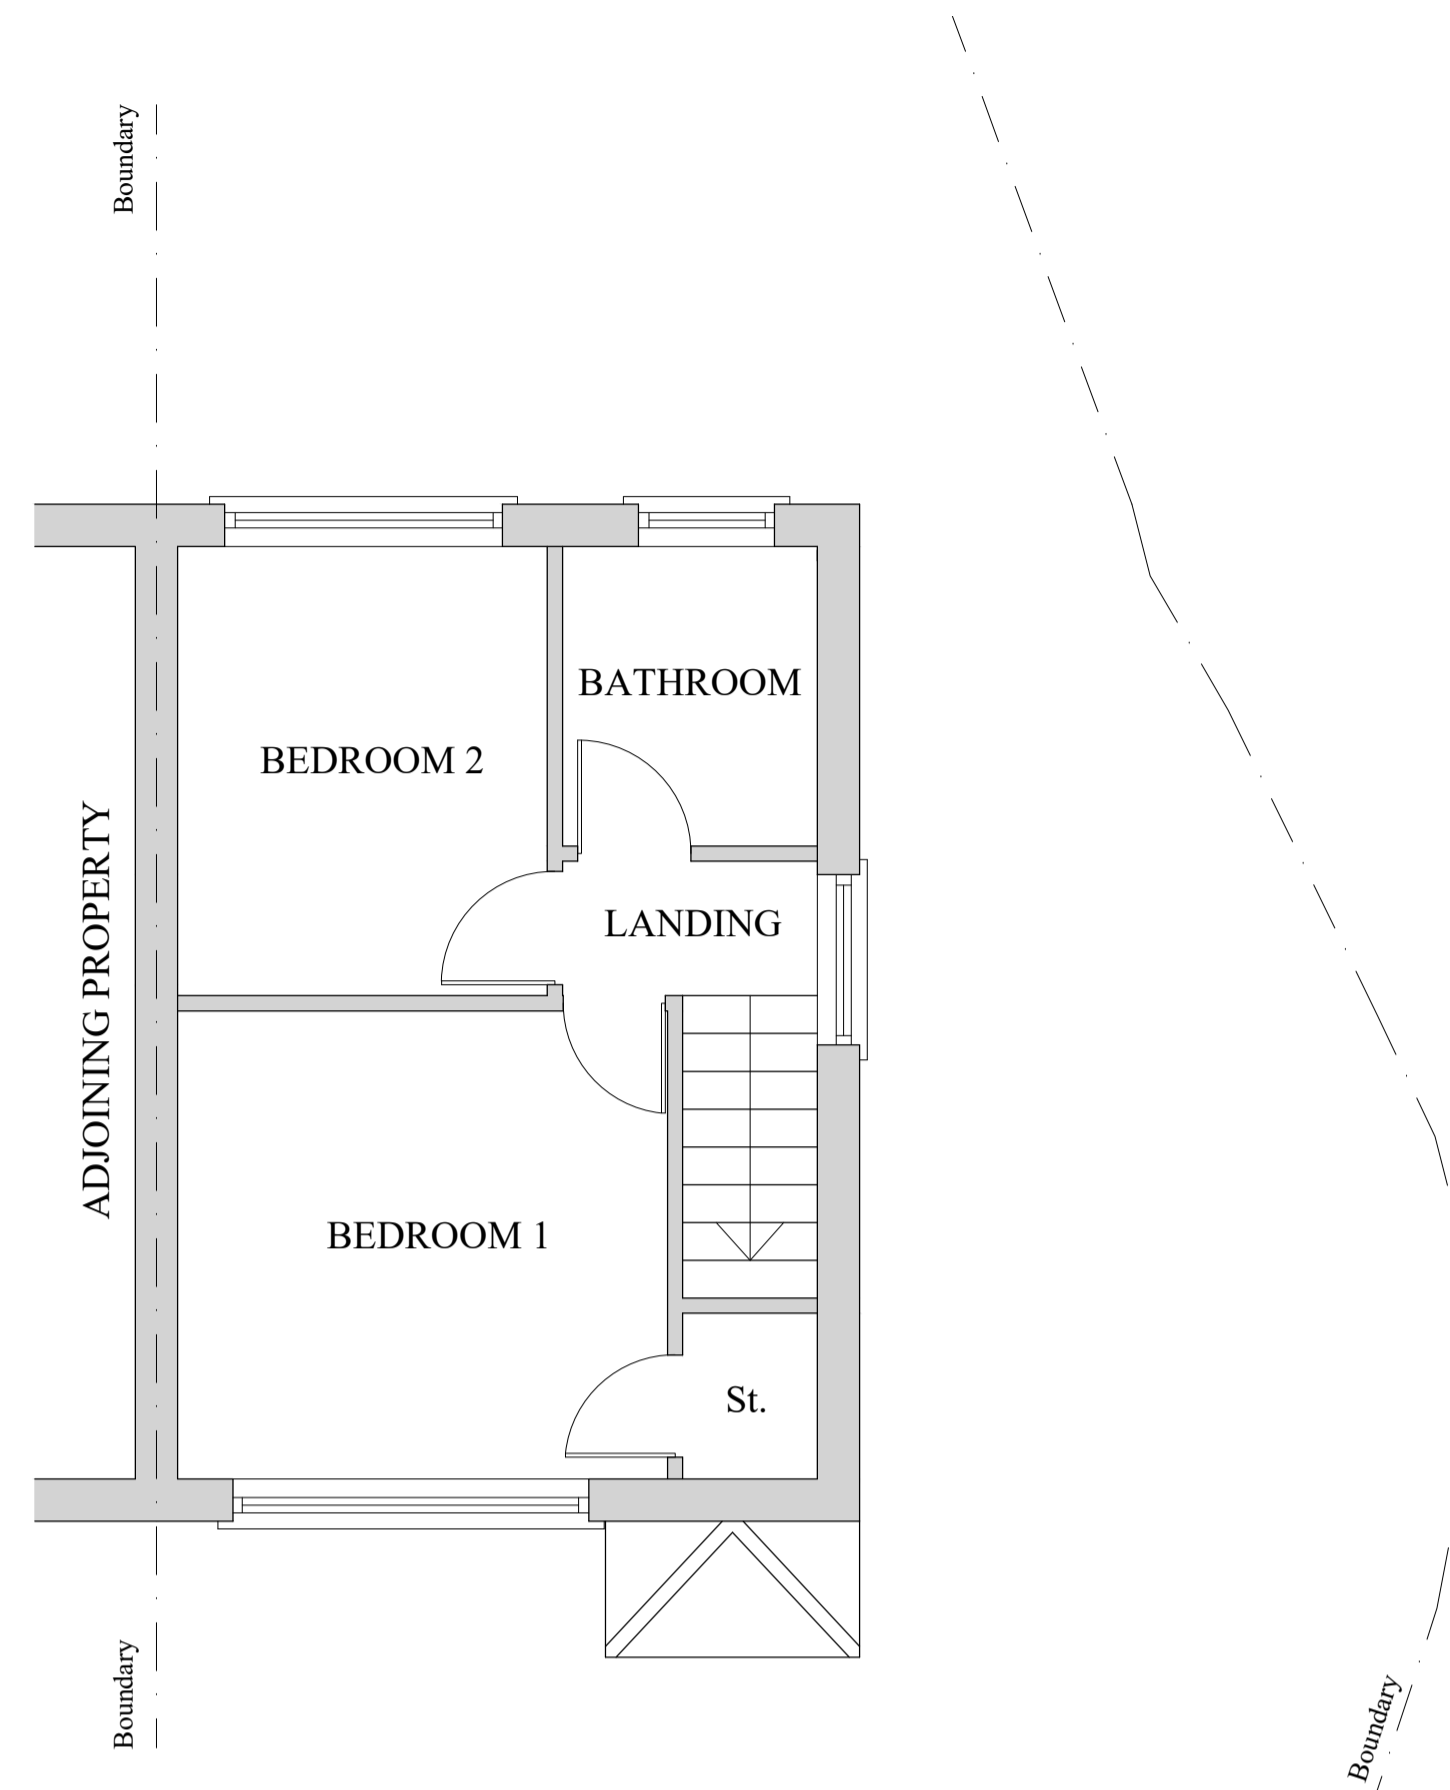


EXISTING FIRST FLOOR LAYOUT
(SCALE 1:50)

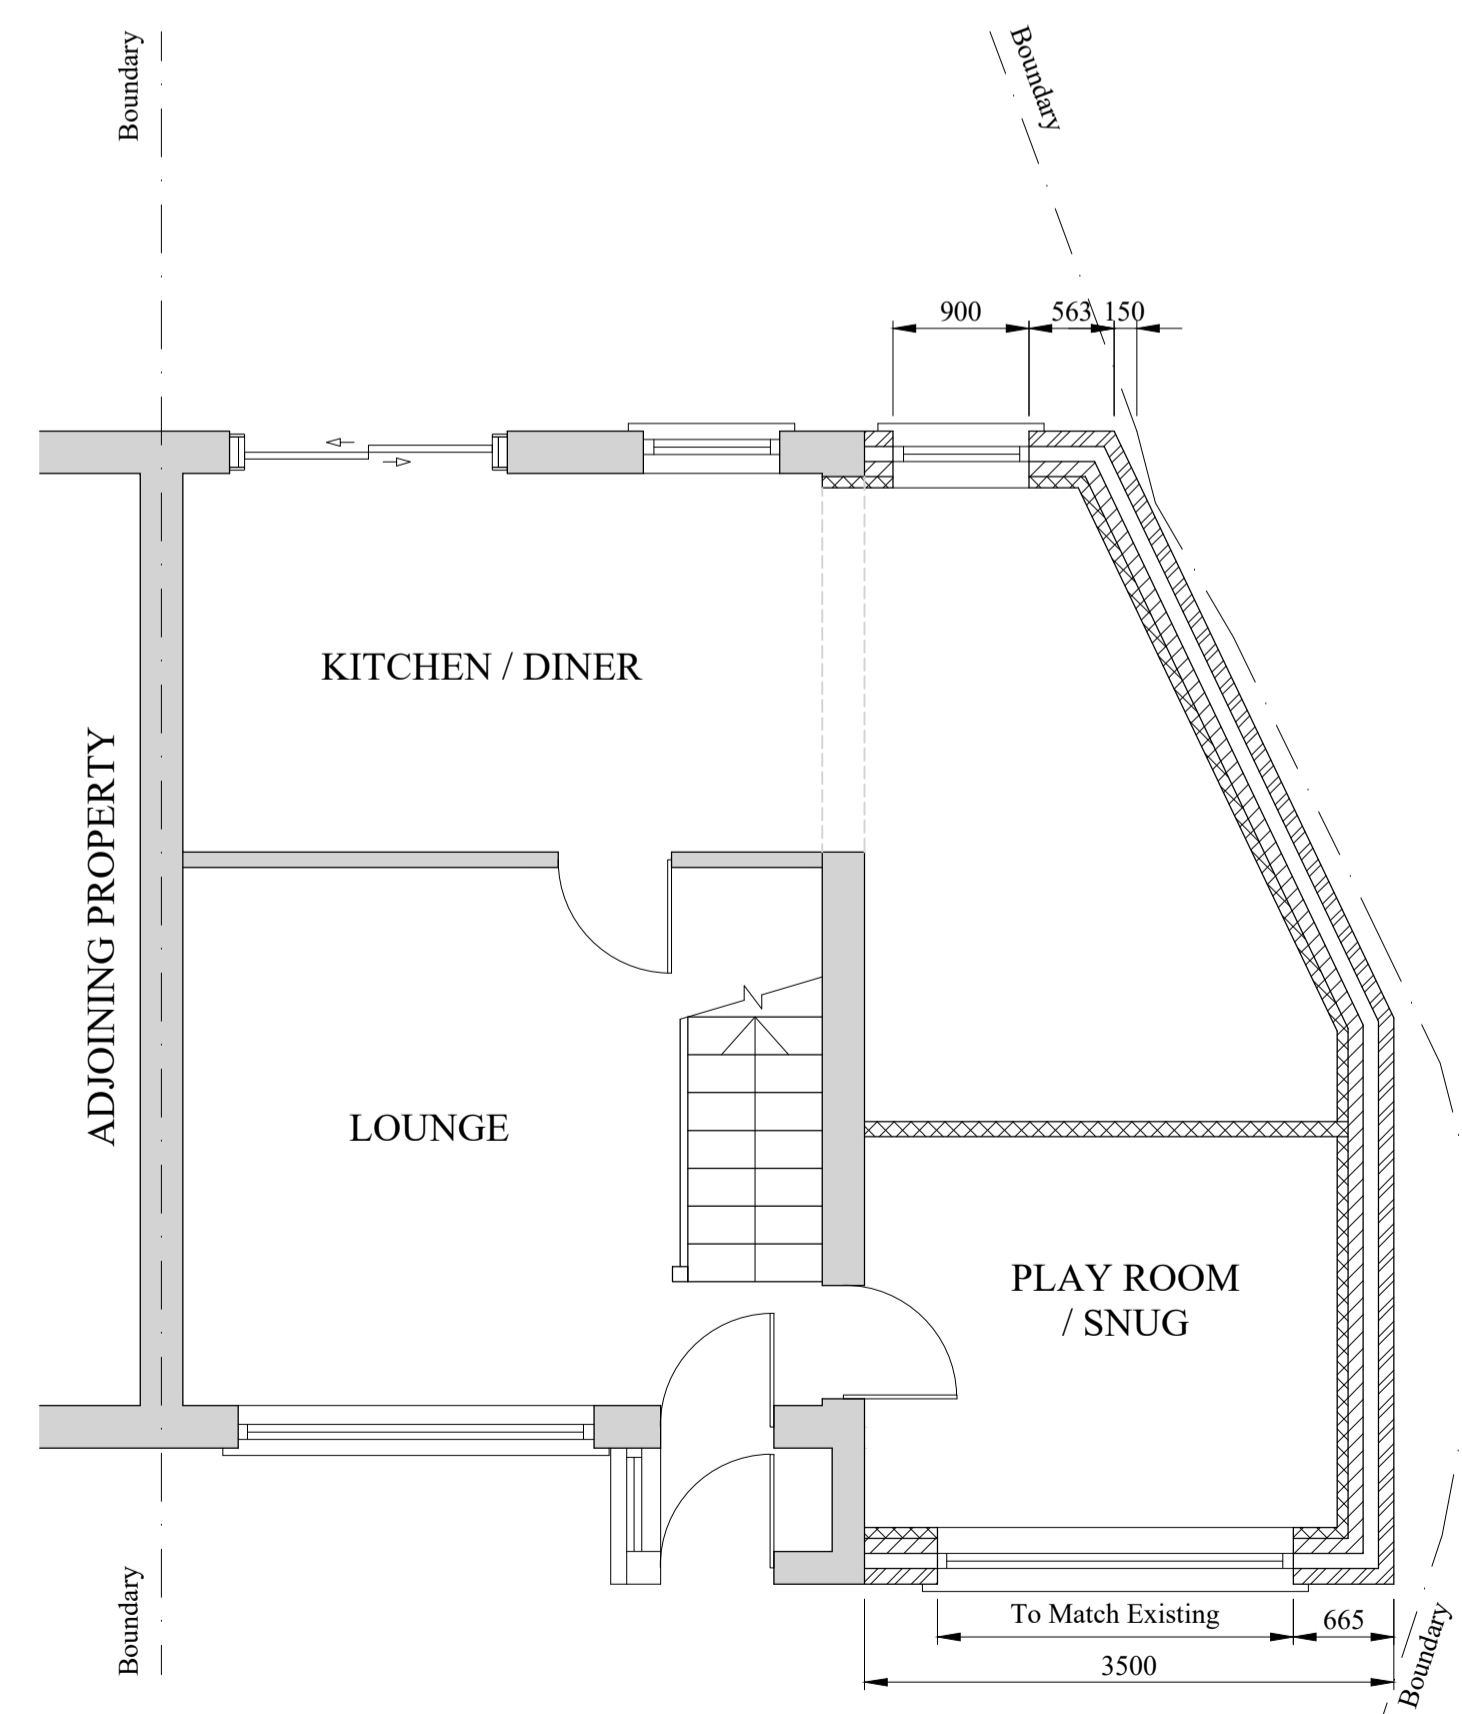

PROPOSED GROUND FLOOR LAYOUT
(SCALE 1:50)

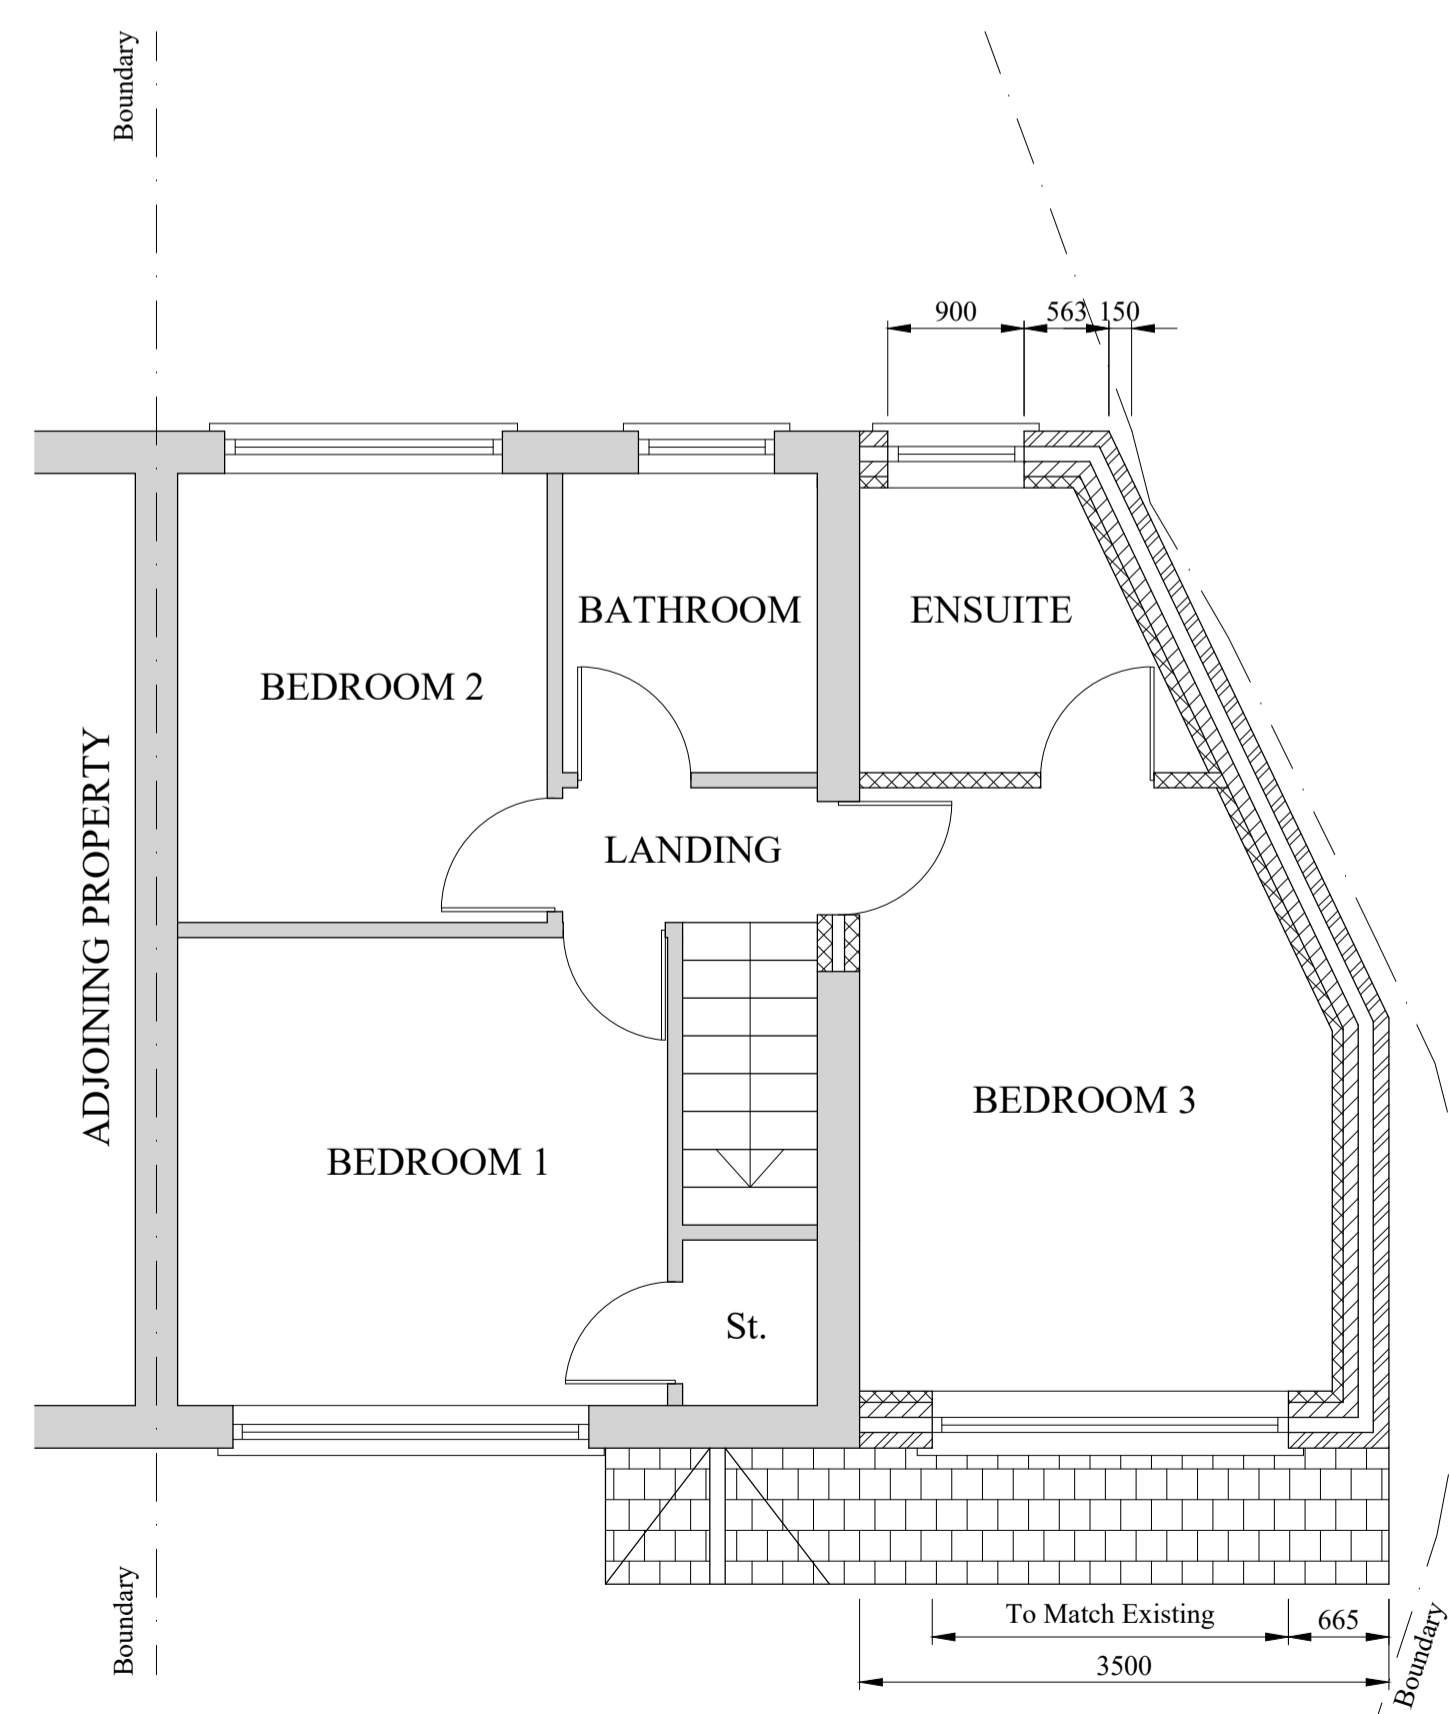


PROPOSED FIRST FLOOR LAYOUT
(SCALE 1:50)

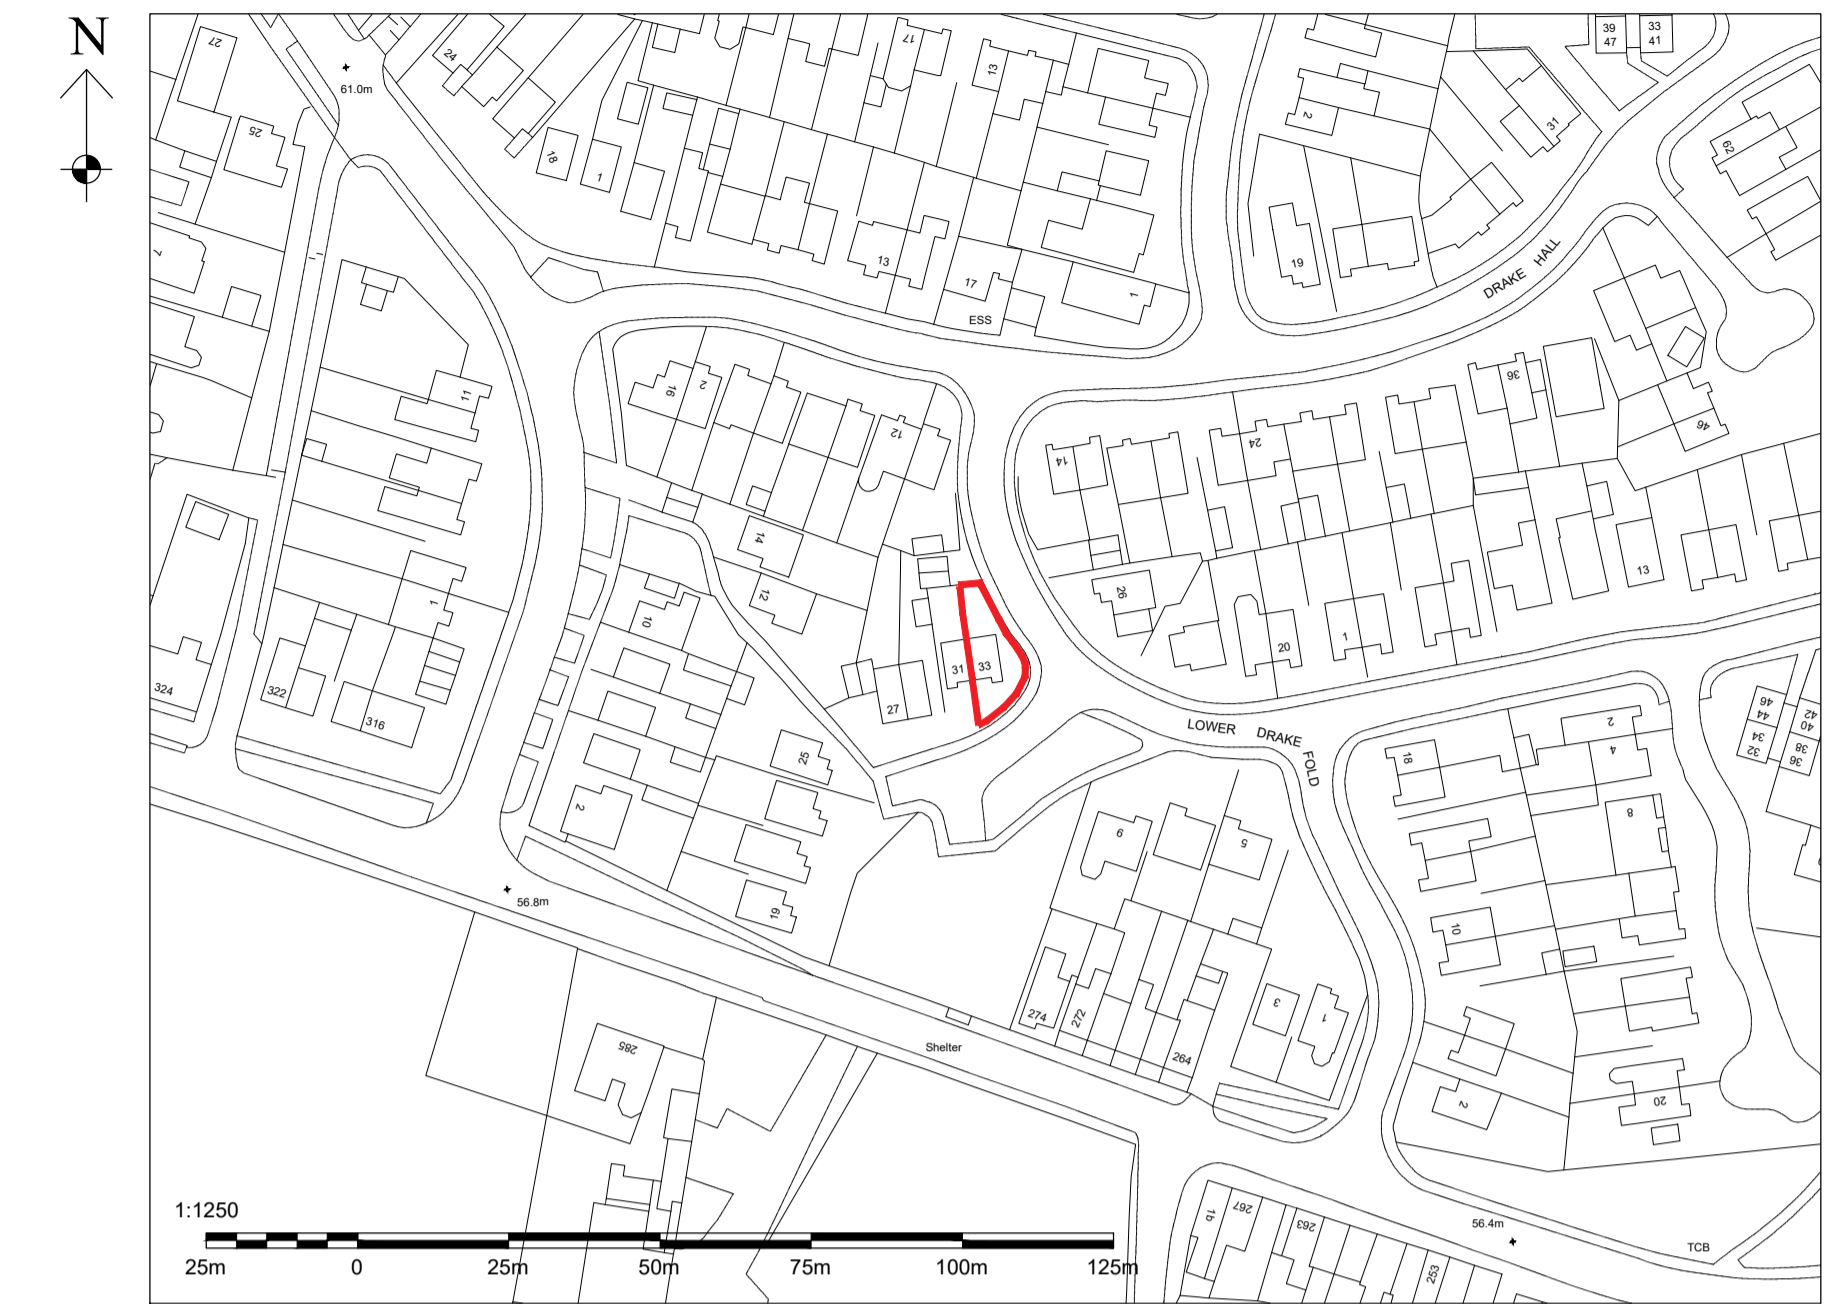

LOCATION PLAN
(SCALE 1:1250)



PROPOSED SITE PLAN
(SCALE 1:500)

 

A	20.0224	ISSUED FOR PLANNING APPROVAL
DRAWING STATUS: PLANNING APPROVAL		
PROJECT: 33 LOWER DRAKE FOLD BOLTON		
TITLE: PROPOSED TWO STOREY SIDE EXTENSION		
SCALE @ SIZE: 1:50 @ A1 U.N.O	STATUS: PLANNING APP.	DATE: FEB. '24
PROJECT No: LD-001	DRAWING No: 001	REV: A