





**EXISTING FRONT ELEVATION**  
(SCALE 1:50)

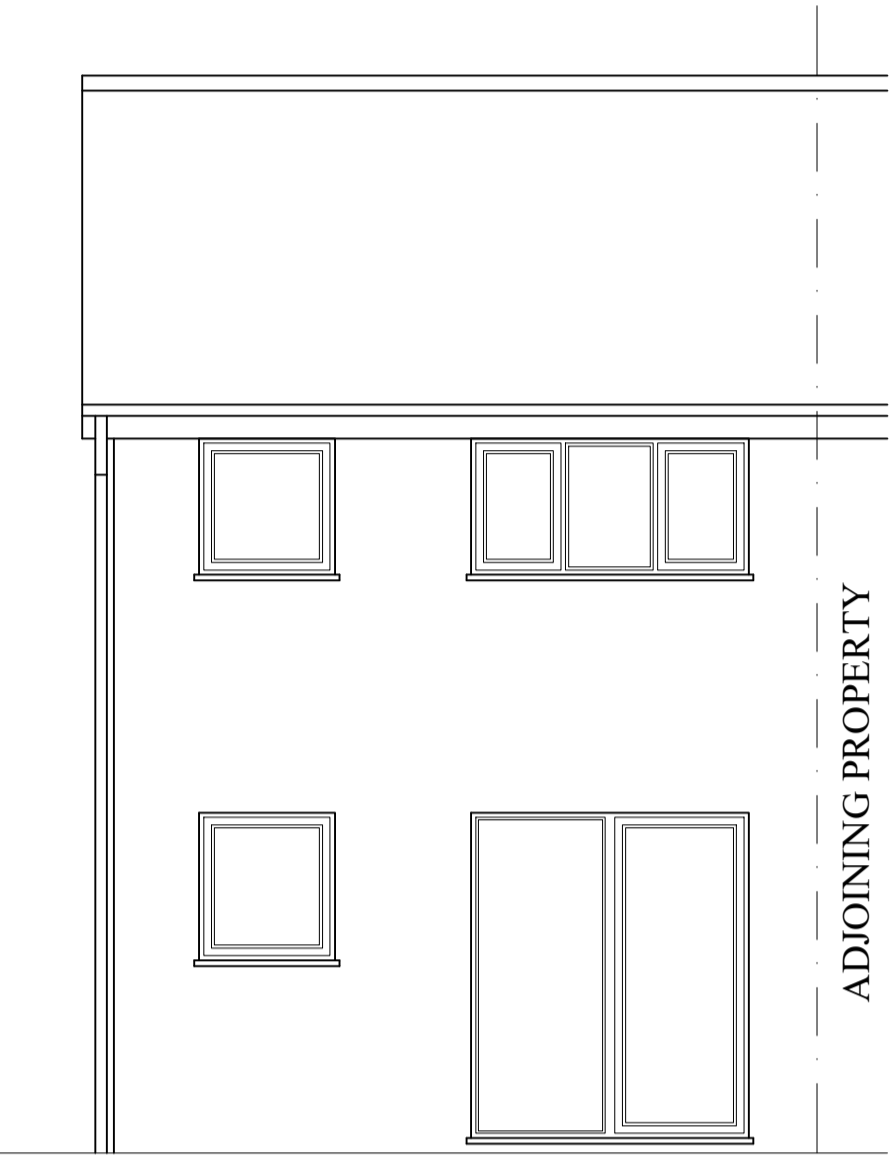


**EXISTING REAR ELEVATION**  
(SCALE 1:50)

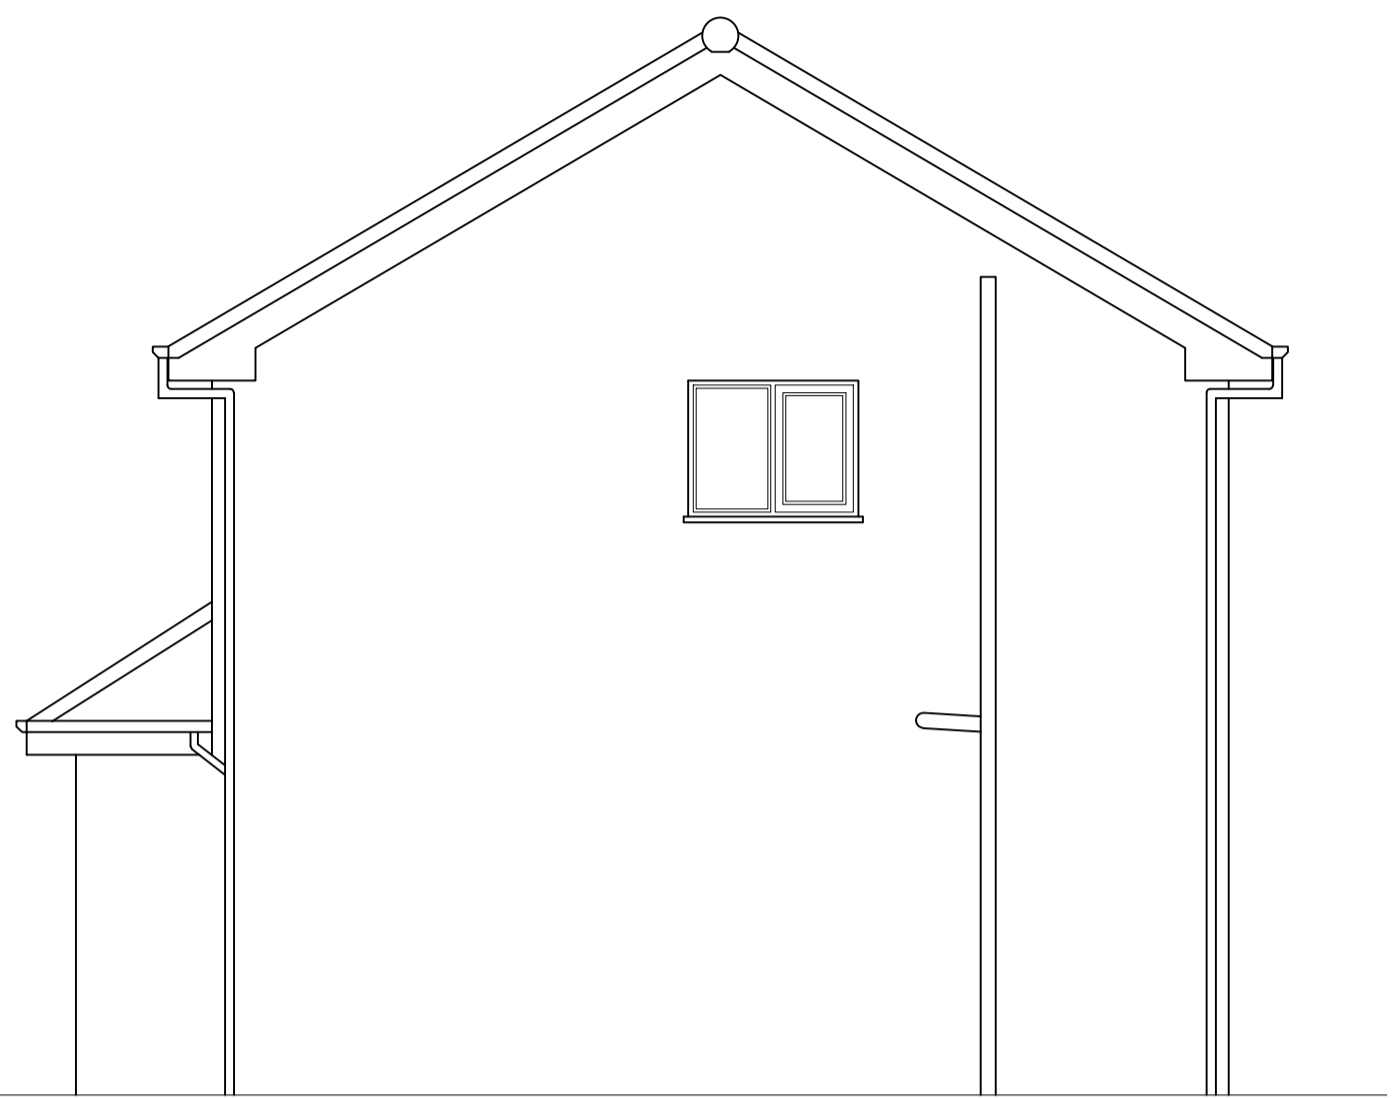


**EXISTING RIGHT SIDE ELEVATION**  
(SCALE 1:50)




**PROPOSED FRONT ELEVATION**  
(SCALE 1:50)

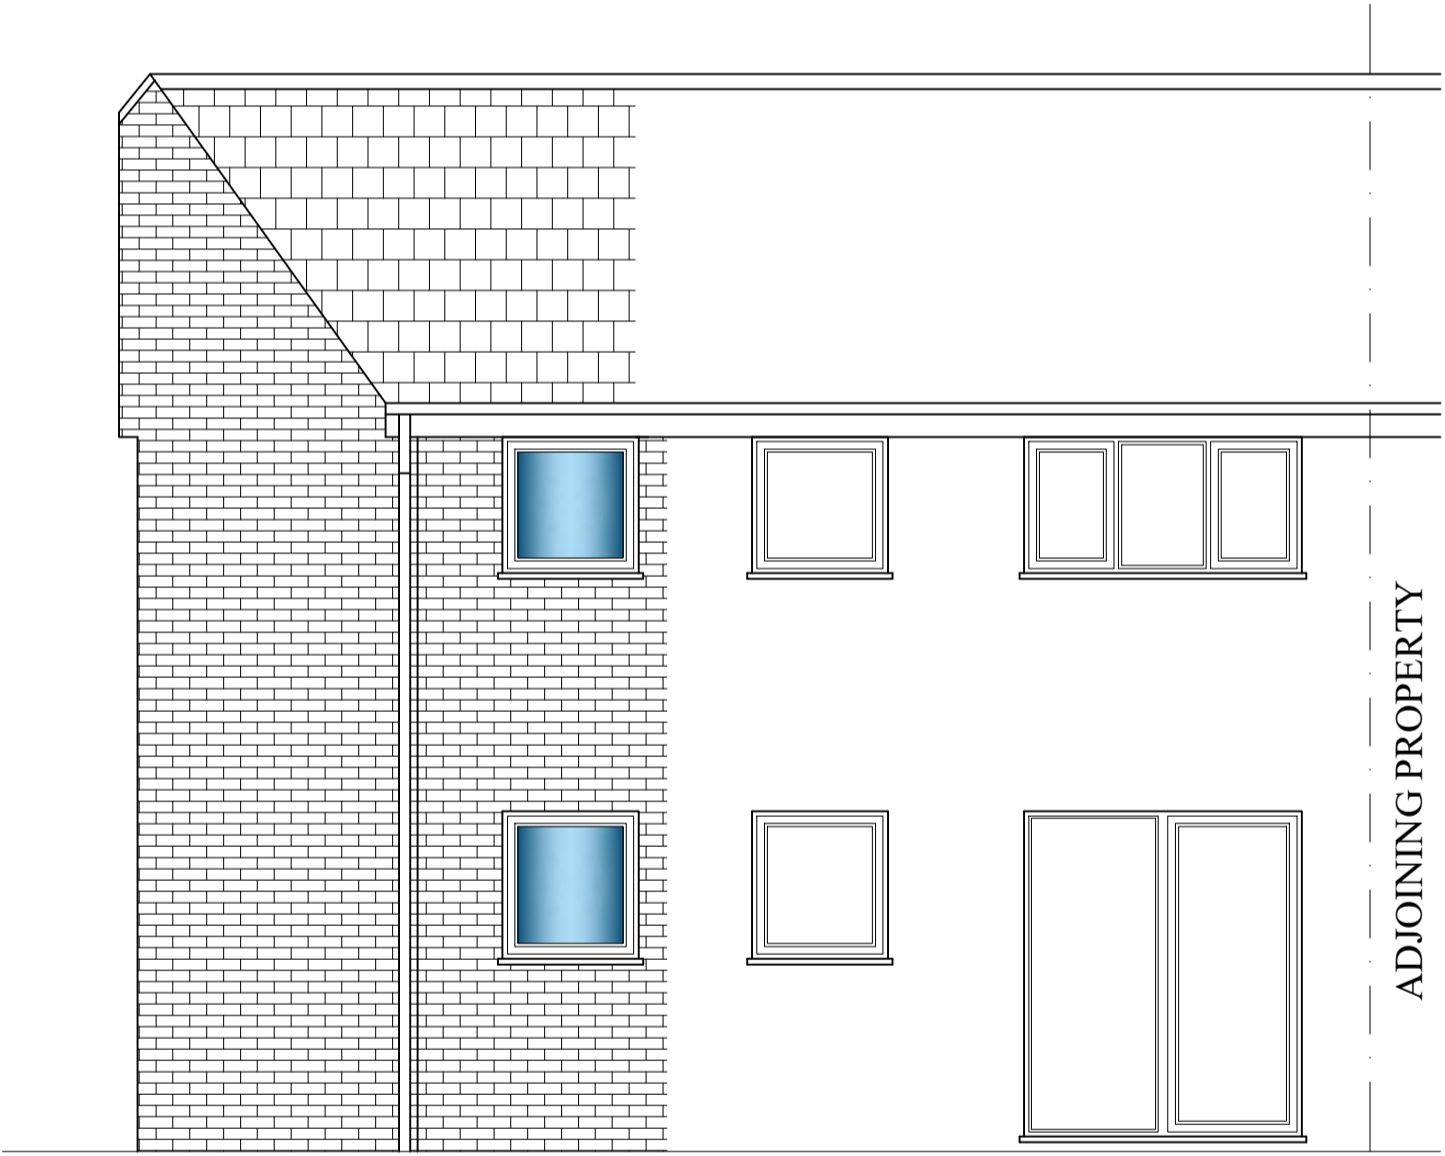

**PROPOSED REAR ELEVATION**  
(SCALE 1:50)

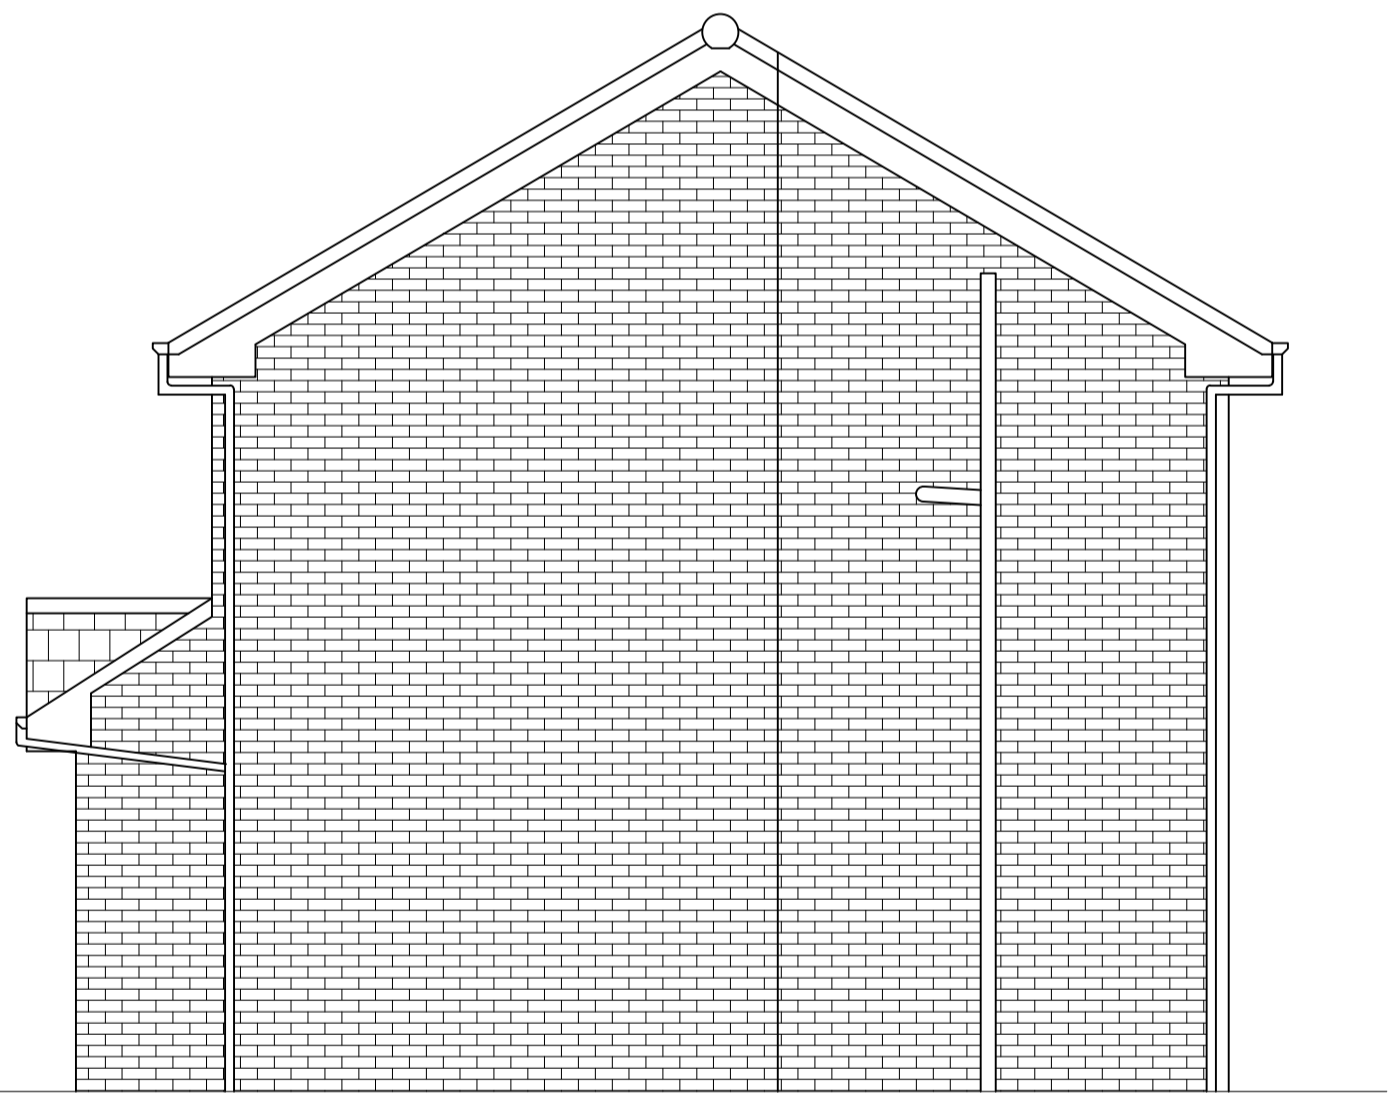

**PROPOSED RIGHT SIDE ELEVATION**  
(SCALE 1:50)

 

A	20.0224	ISSUED FOR PLANNING APPROVAL
DRAWING STATUS: <b>PLANNING APPROVAL</b>		
PROJECT: <b>33 LOWER DRAKE FOLD BOLTON</b>		
TITLE: <b>PROPOSED TWO STOREY SIDE EXTENSION</b>		
SCALE @ SIZE: 1:50 @ A1 U.N.O	STATUS: PLANNING APP.	DATE: FEB. '24
PROJECT No: LD-001	DRAWING No: 002	REV: A