


PROPOSED FIRST FLOOR PLAN. 1:50@A1.



PROPOSED SECOND FLOOR PLAN. 1:50@A1.

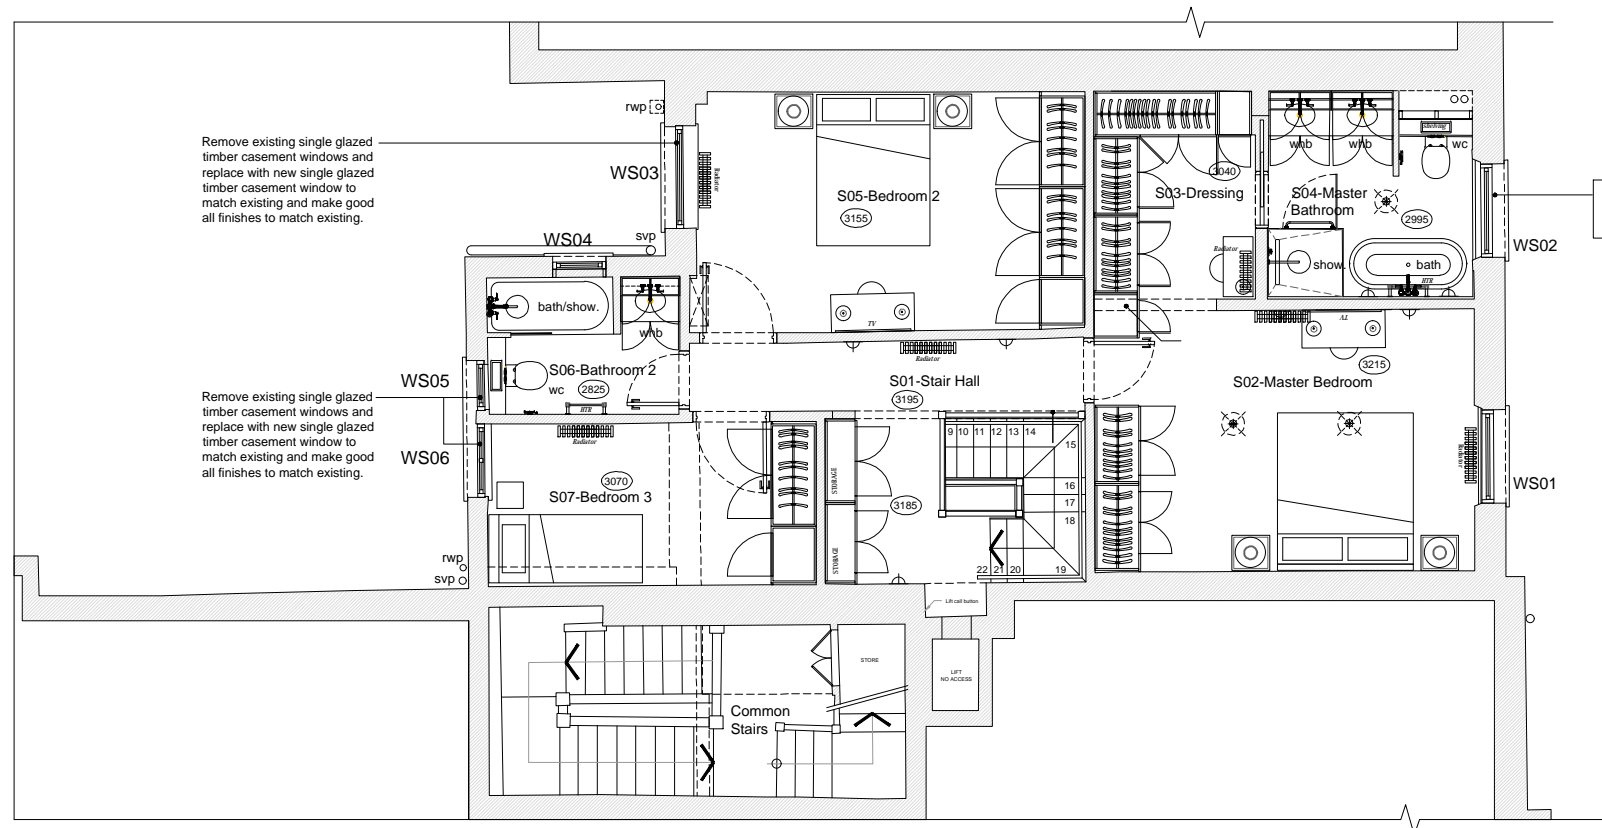

Notes:

- 1 - This drawing is to be read in conjunction with all relevant Architects and Engineers drawings and specifications.
- 2 - Dimensions to be verified on site. Only figured dimensions to be used and any discrepancies to be reported to Architect. Do not scale dimensions from printed drawings.

Legend:

Existing walls

Rev	Date	Description
-----	------	-------------



ARCHITECTURAL DEVELOPMENTS & INVESTMENTS LTD
CHARTERED ARCHITECTS

20 AVONMORE ROAD, LONDON W14 8RR
T 020 7602 0022 F 020 7602 1022

email: adiarchitects@btconnect.com

CLIENT

Mr Broosk Saib.

PROJECT

Flat 5 (First & Second Floor),
43 Wilton Crescent, Knightsbridge,
London, SW1X 8RX.

TITLE

Proposed Floor Plans

DRAWN CR	CHECKED ADI	APPROVED
-------------	----------------	----------

DATE 27-02-24	SCALE 1:50@A1
------------------	------------------

STATUS

Planning / Listed Building Consent

DRAW. NO. 2022/GA/01/01	REV -
----------------------------	----------