


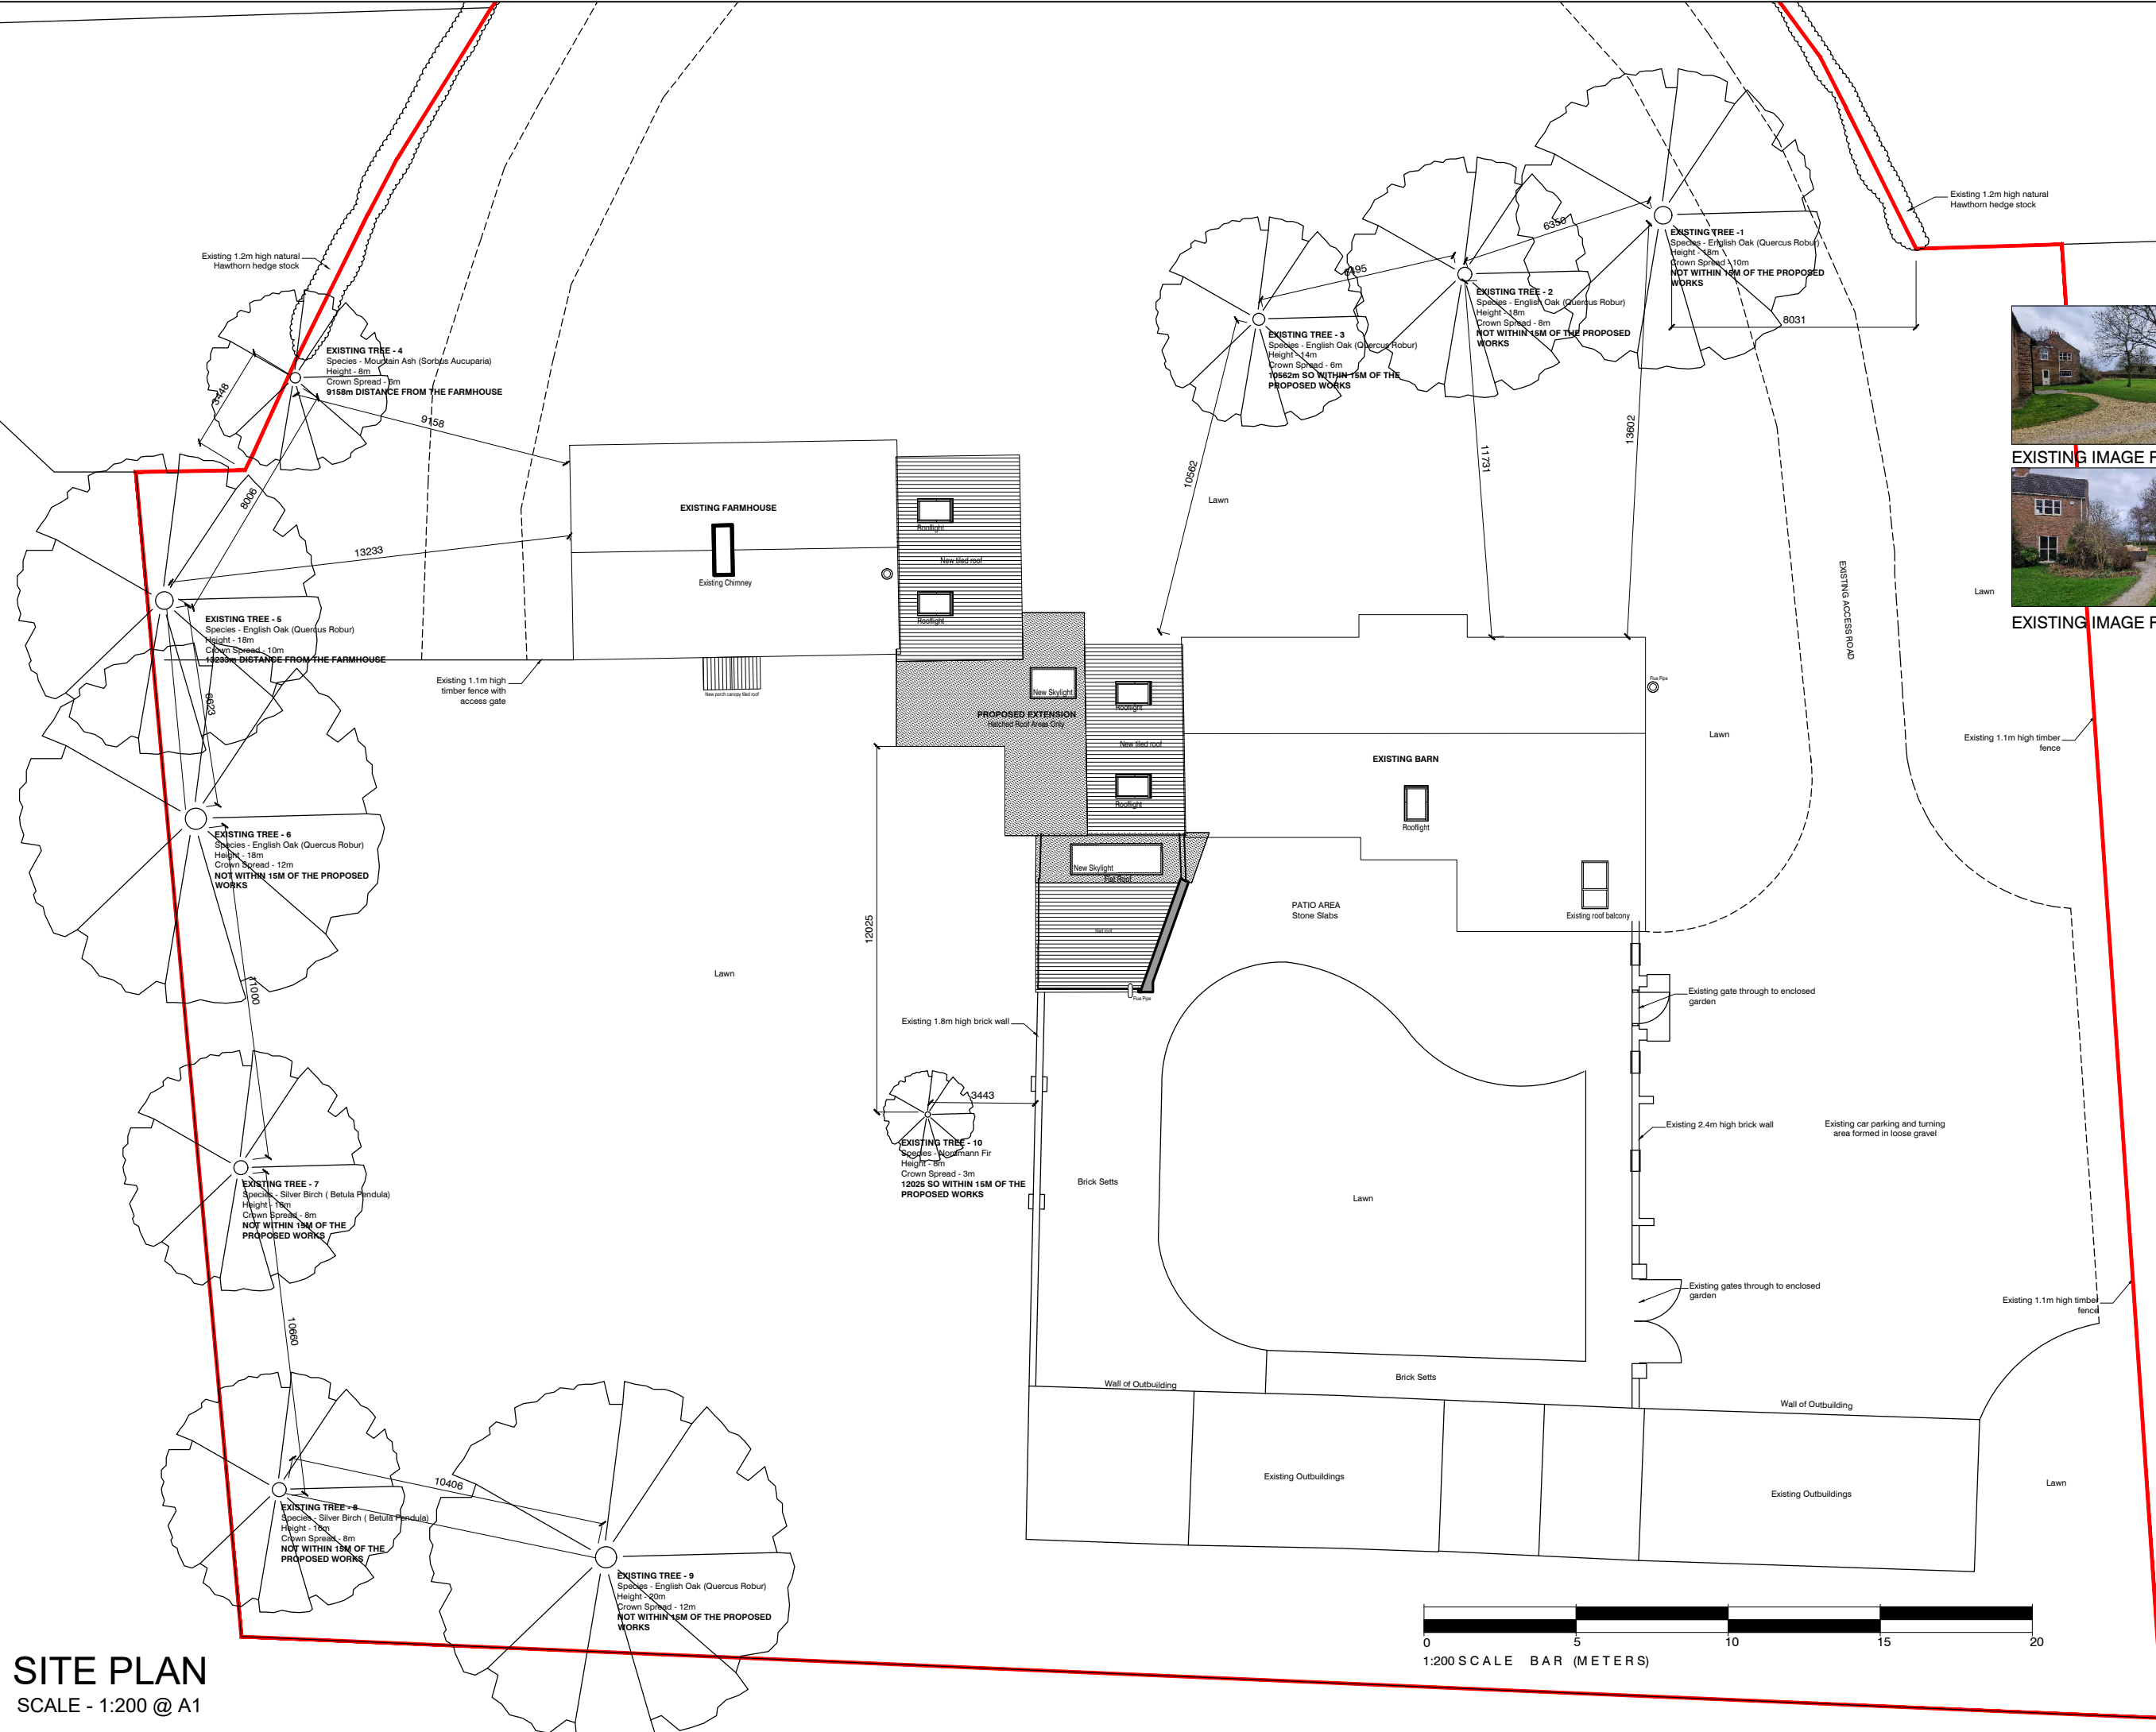

SITE PLAN

SCALE - 1:200 @ A1



Extent of boundary indicated thus:



EXISTING IMAGE REFERENCE - FRONT OF PROPERTY

EXISTING IMAGE REFERENCE - SIDE OF PROPERTY

A	PLANNING ISSUE - TREE SURVEY ADDED WITH DIMENSIONS	27/02/24	JRS
I	PLANNING ISSUE	23/02/24	JRS

DO NOT SCALE. WRITTEN DIMENSIONS TO BE USED IN PREFERENCE TO SCALED DIMENSIONS. ALL DIMENSIONS TO BE CHECKED ON SITE BY CONTRACTOR & ALL DISCREPANCIES TO BE REPORTED TO JMDA.

JOB TITLE
**MR & MRS MORGAN
GRANGE FARM
EAST COTTINGWITH**

DRAWING TITLE
BLOCK PLAN

DRAWING NUMBER 2023_20_011	REVISION A
--------------------------------------	----------------------

SCALE 1:200	SHEET SIZE A3
-----------------------	-------------------------

DATE 19/02/2024	DRAWN BY JRS	CHECKED BY -
---------------------------	------------------------	------------------------



JMDA LTD
2 The Holmes Skipwith,
York, YO8 5SL
T: 01757 288 399
info@jmdald.co.uk
www.jmdald.co.uk

Copyright © This drawing is the property of JMDA Ltd. All rights reserved.

