

C
20_009

A
20_008

D
20_009

E
20_009

B
20_008

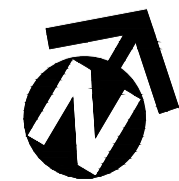
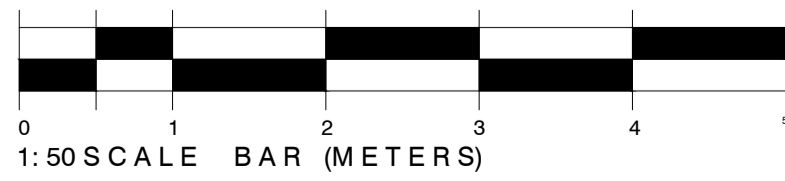


IMAGE REFERENCE - SLIMLINE DOUBLE GLAZED FLAT ROOF LIGHTS



IMAGE REFERENCE - DOUBLE GLAZED 'CONSERVATION' ROOF LIGHTS

A	PLANNING ISSUE PORCH ROOF SHOWN CORRECTLY	23/02/24	JRS
/	PLANNING ISSUE	18/01/24	JRS
DO NOT SCALE. WRITTEN DIMENSIONS TO BE USED IN PREFERENCE TO SCALED DIMENSIONS. ALL DIMENSIONS TO BE CHECKED ON SITE BY CONTRACTOR & ALL DISCREPANCIES TO BE REPORTED TO JMDA			
JOB TITLE MR & MRS MORGAN GRANGE FARM EAST COTTINGWITH			
DRAWING TITLE PROPOSED ROOF PLAN			
DRAWING NUMBER 2023_20_007		REVISION A	
SCALE 1:50		SHEET SIZE A1	
DATE 24/11/2023	DRAWN BY JRS	CHECKED BY -	

Jmda.
Interior Architecture Graphics

JMDA LTD
2 The Holmes Skipwith,
York, YO8 5SL
T: 01757 288 399
info@jmdaltd.co.uk
www.jmdaltd.co.uk