



FRONT ELEVATION - A

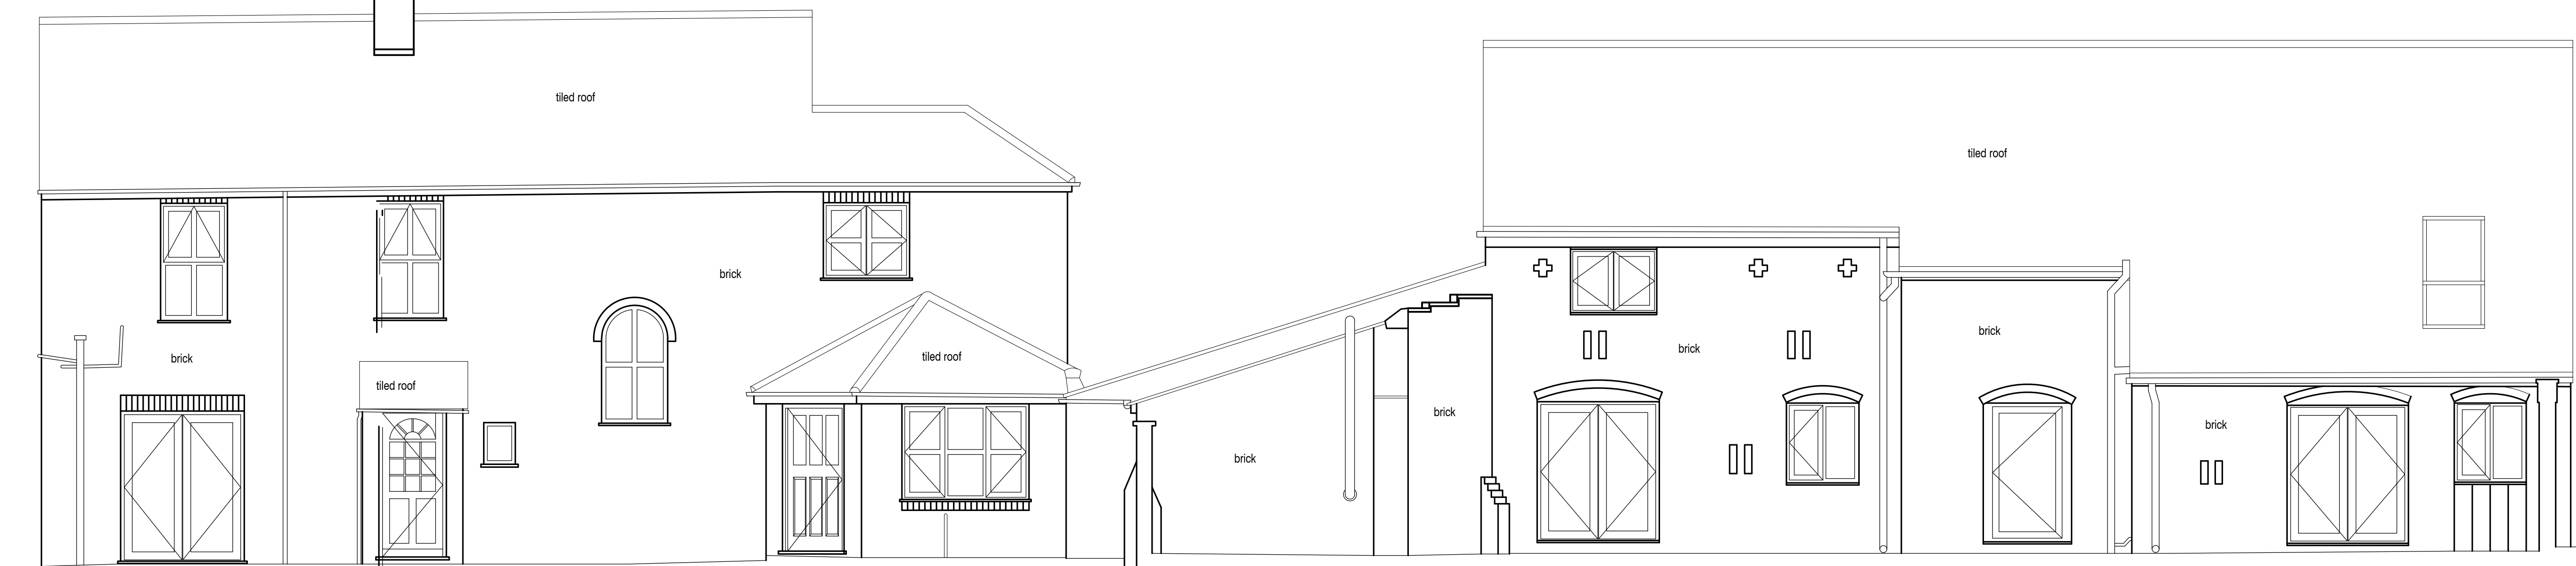

REAR ELEVATION - B

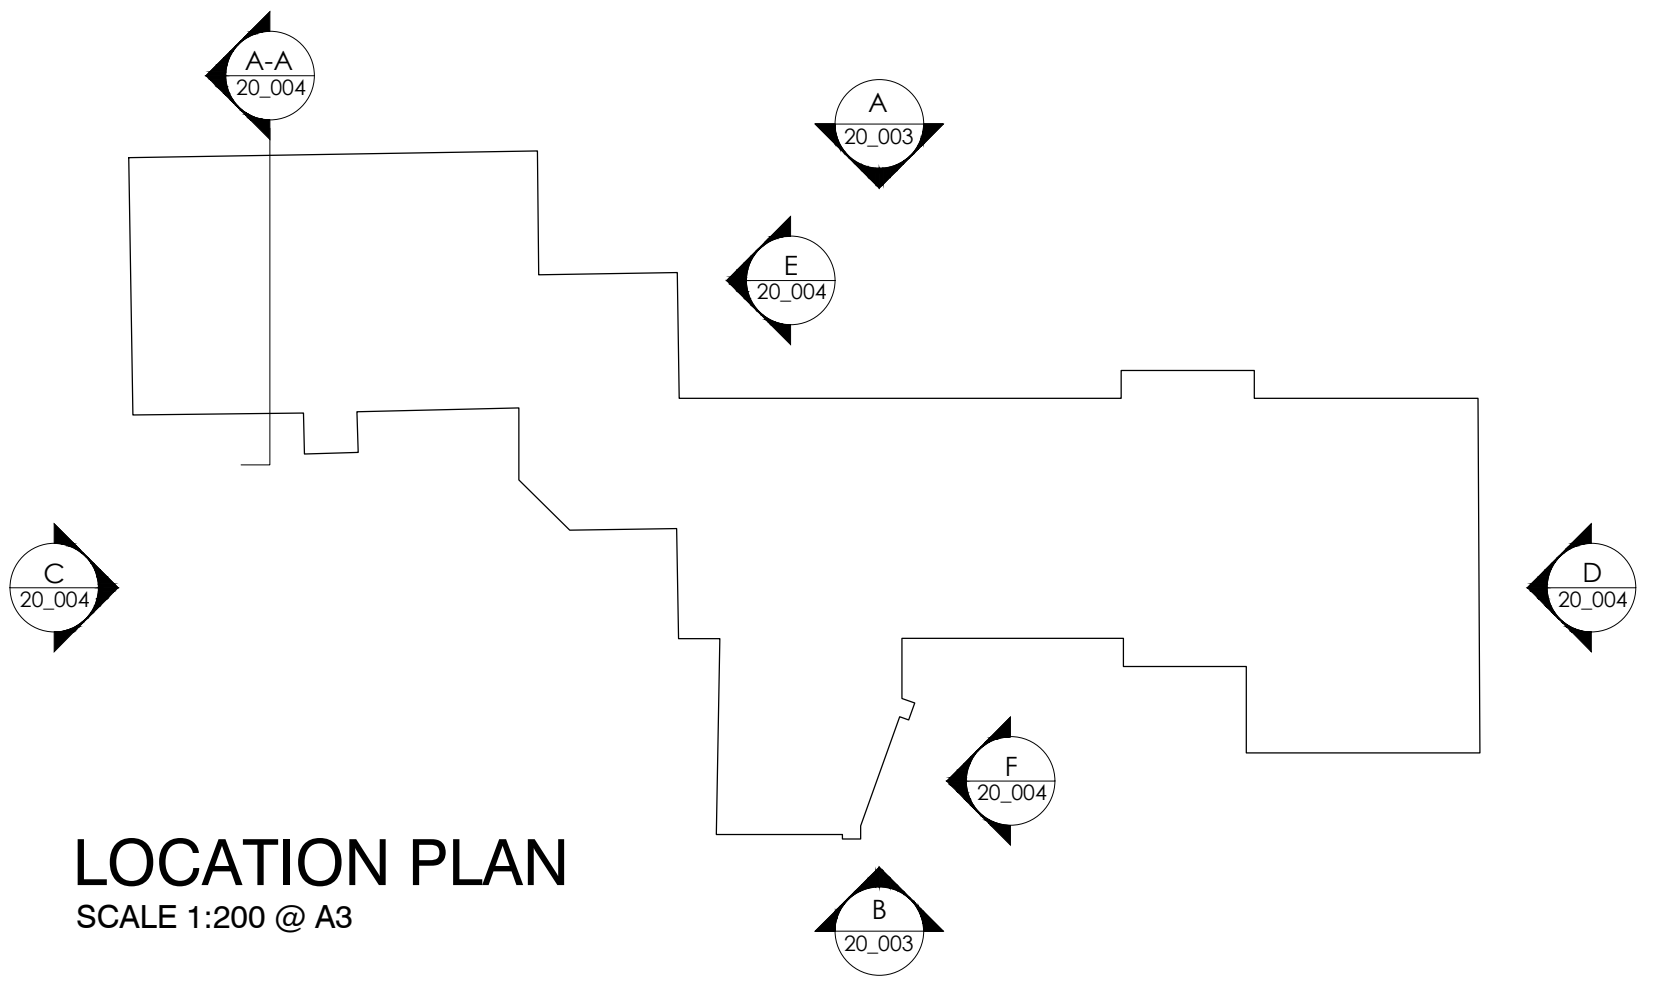


LOCATION PLAN  
SCALE 1:200 @ A3




FRONT ELEVATION - A



REAR ELEVATION - B

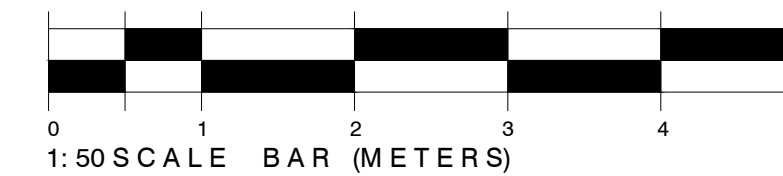

PLANNING ISSUE		16/01/24	JRS
DO NOT SCALE. WRITTEN DIMENSIONS TO BE USED IN PREFERENCE TO SCALED DIMENSIONS. ALL DIMENSIONS TO BE CHECKED ON SITE BY CONTRACTOR & ALL DISCREPANCIES TO BE REPORTED TO JMDA.			
JOB TITLE MR & MRS MORGAN GRANGE FARM EAST COTTINGHAM			
DRAWING TITLE EXISTING EXTERNAL ELEVATIONS SHEET 1 of 2			
DRAWING NUMBER 2023_20_003	REVISION -		
SCALE 1:50	SHEET SIZE A1		
DATE 10/01/2024	DRAWN BY JRS	CHECKED BY -	
 JMDA LTD 2 The Holmes Skipwith, York, YO8 5SL T: 01757 288 399 info@jmdaltd.co.uk www.jmdaltd.co.uk <small>Copyright © This drawing is the property of JMDA Ltd. All rights reserved.</small>			