



**NOTES**  
 Do not scale from this drawing. Only figured dimensions are to be taken from this drawing.  
 The contractor must verify all dimensions on site before commencing any work or shop drawings. The contractor must report any discrepancies to the designer before commencing work. If this drawing exceeds the quantities taken in any way, the designer is to be informed before the work is initiated.  
 Work within The Construction (Design and Management) Regulations 1994 is not to start until a Health and Safety Plan has been produced.

© Copyright  
 All rights prescribed in Chapter IV of the Copyright and Patents Act 1988 have been generally asserted.


Rev.	Description	By	Date	Chd	Chd Date
A	Amendments	ja	01/04/17		

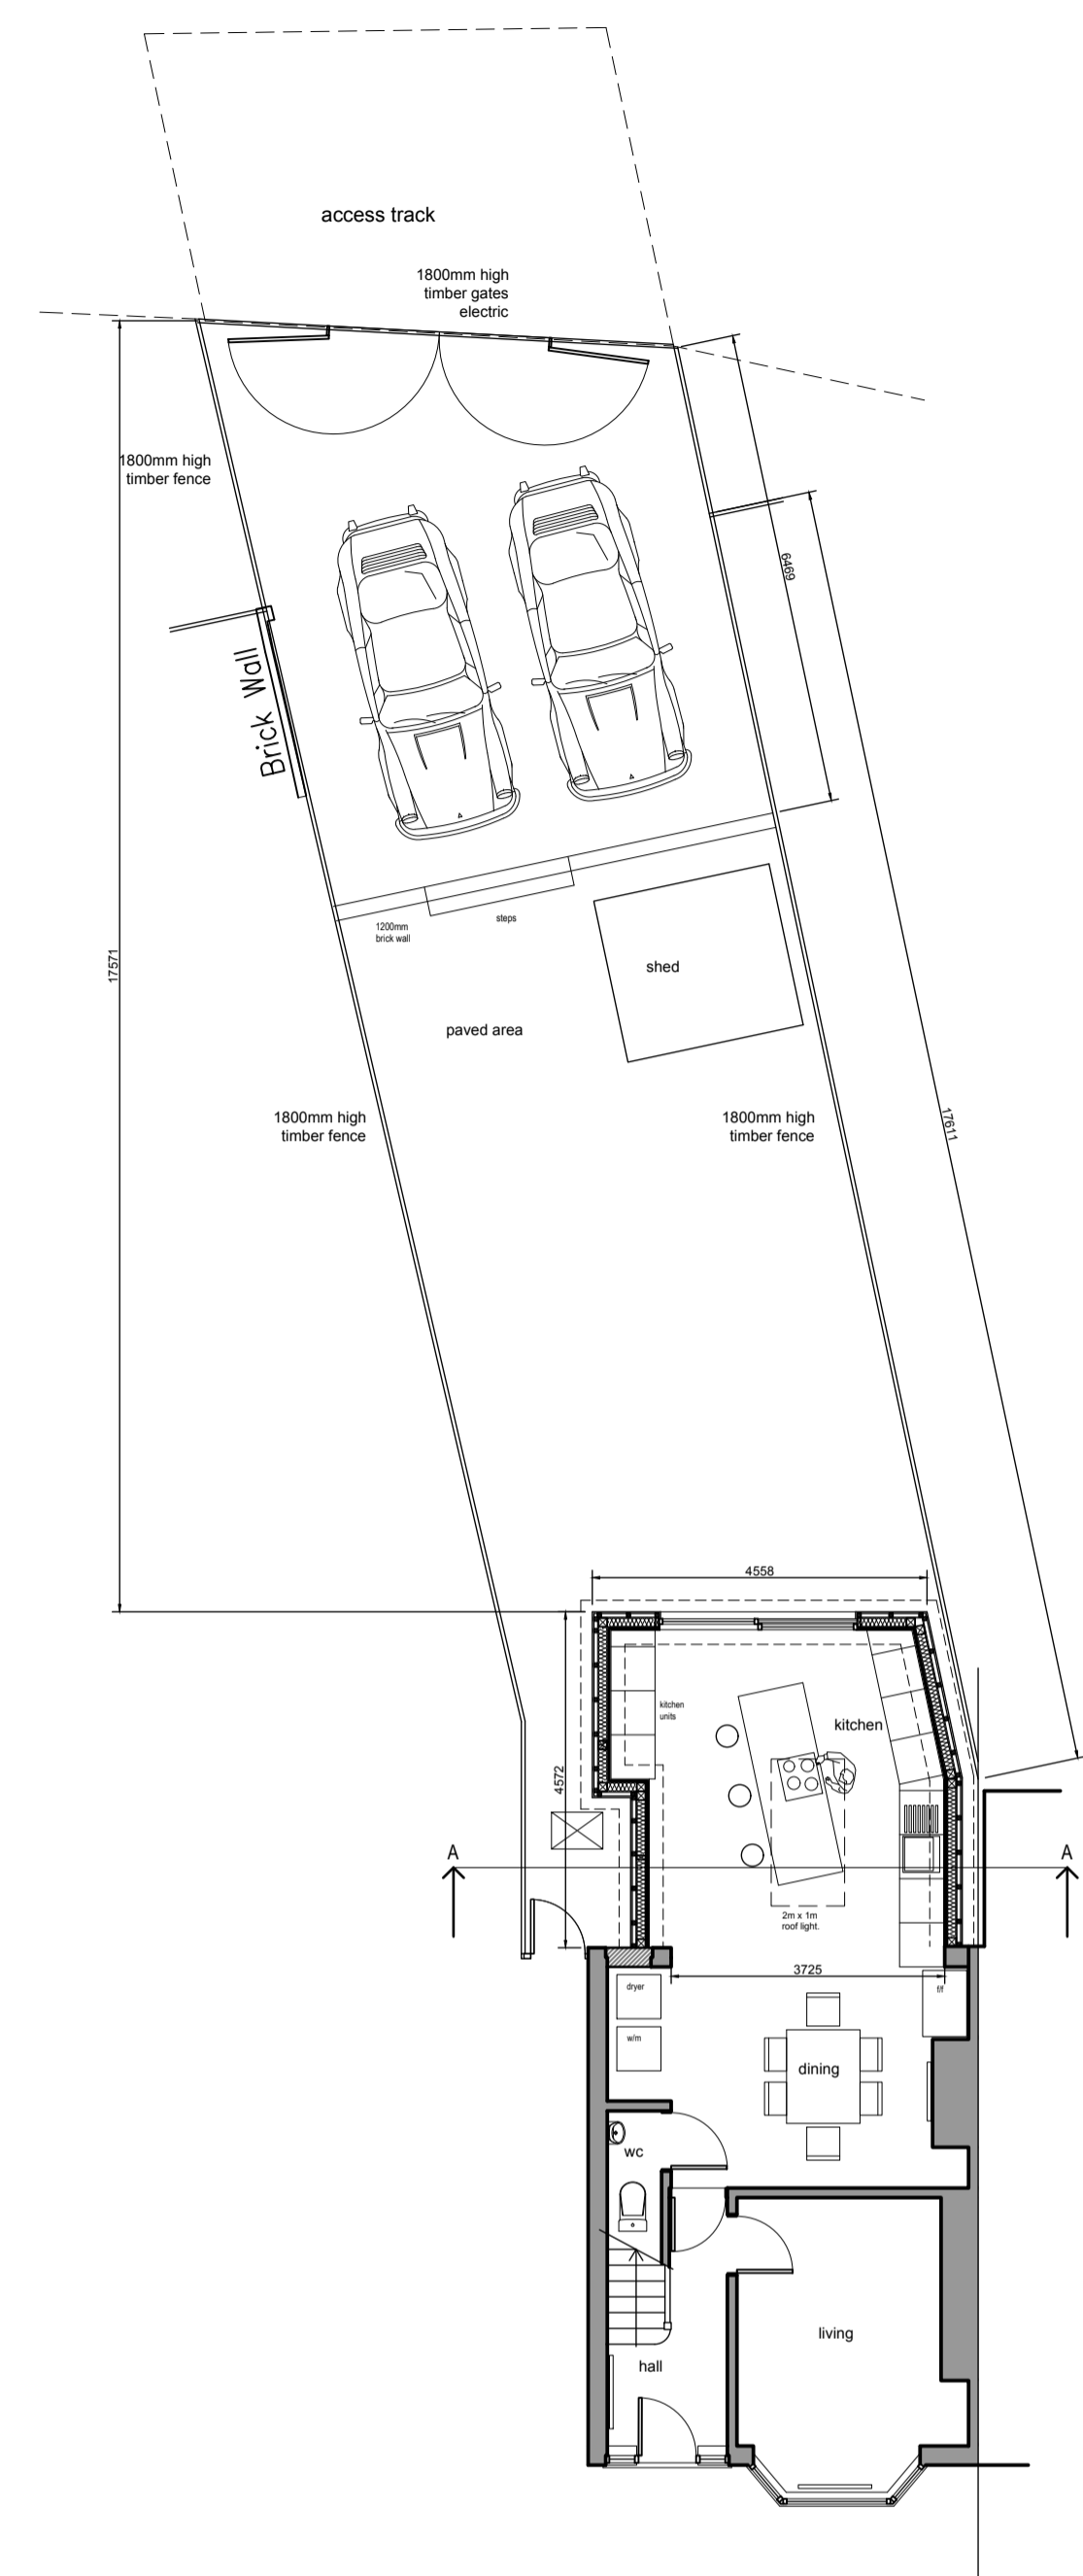


Proposed Ground Floor Plan  
1:100

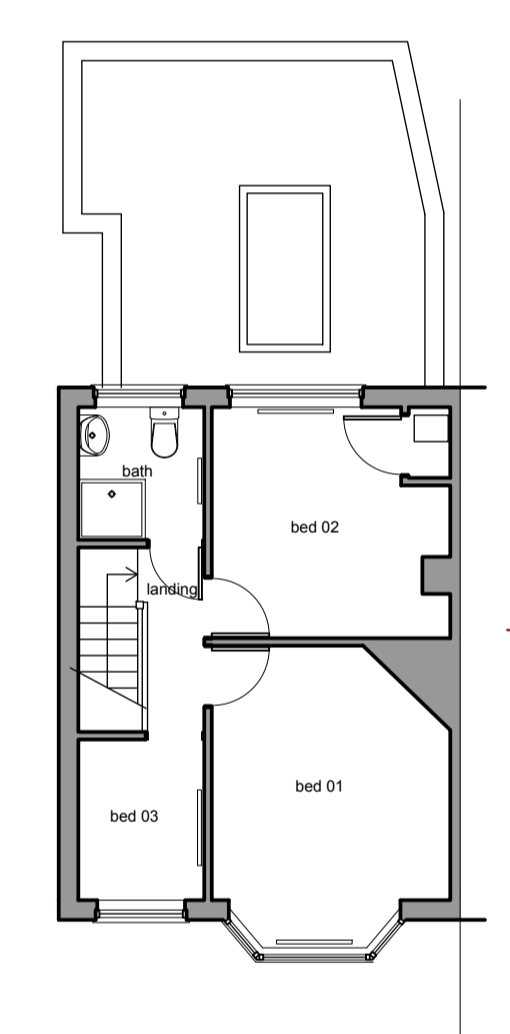


Proposed First Floor Plan  
1:100

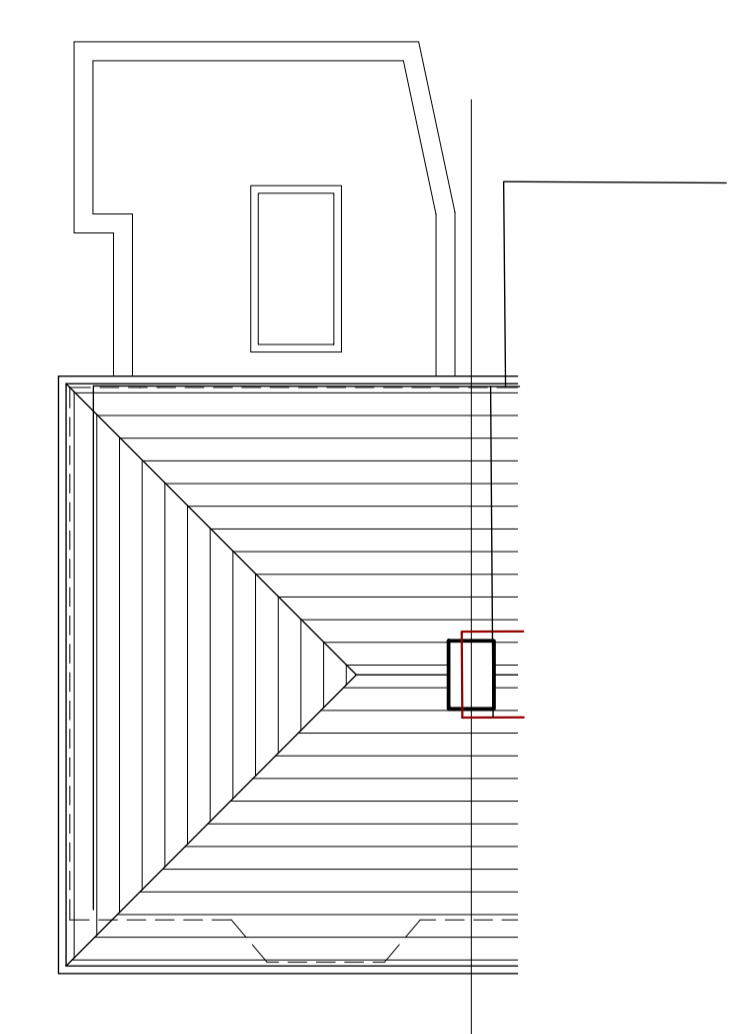


Proposed Roof Plan  
1:100

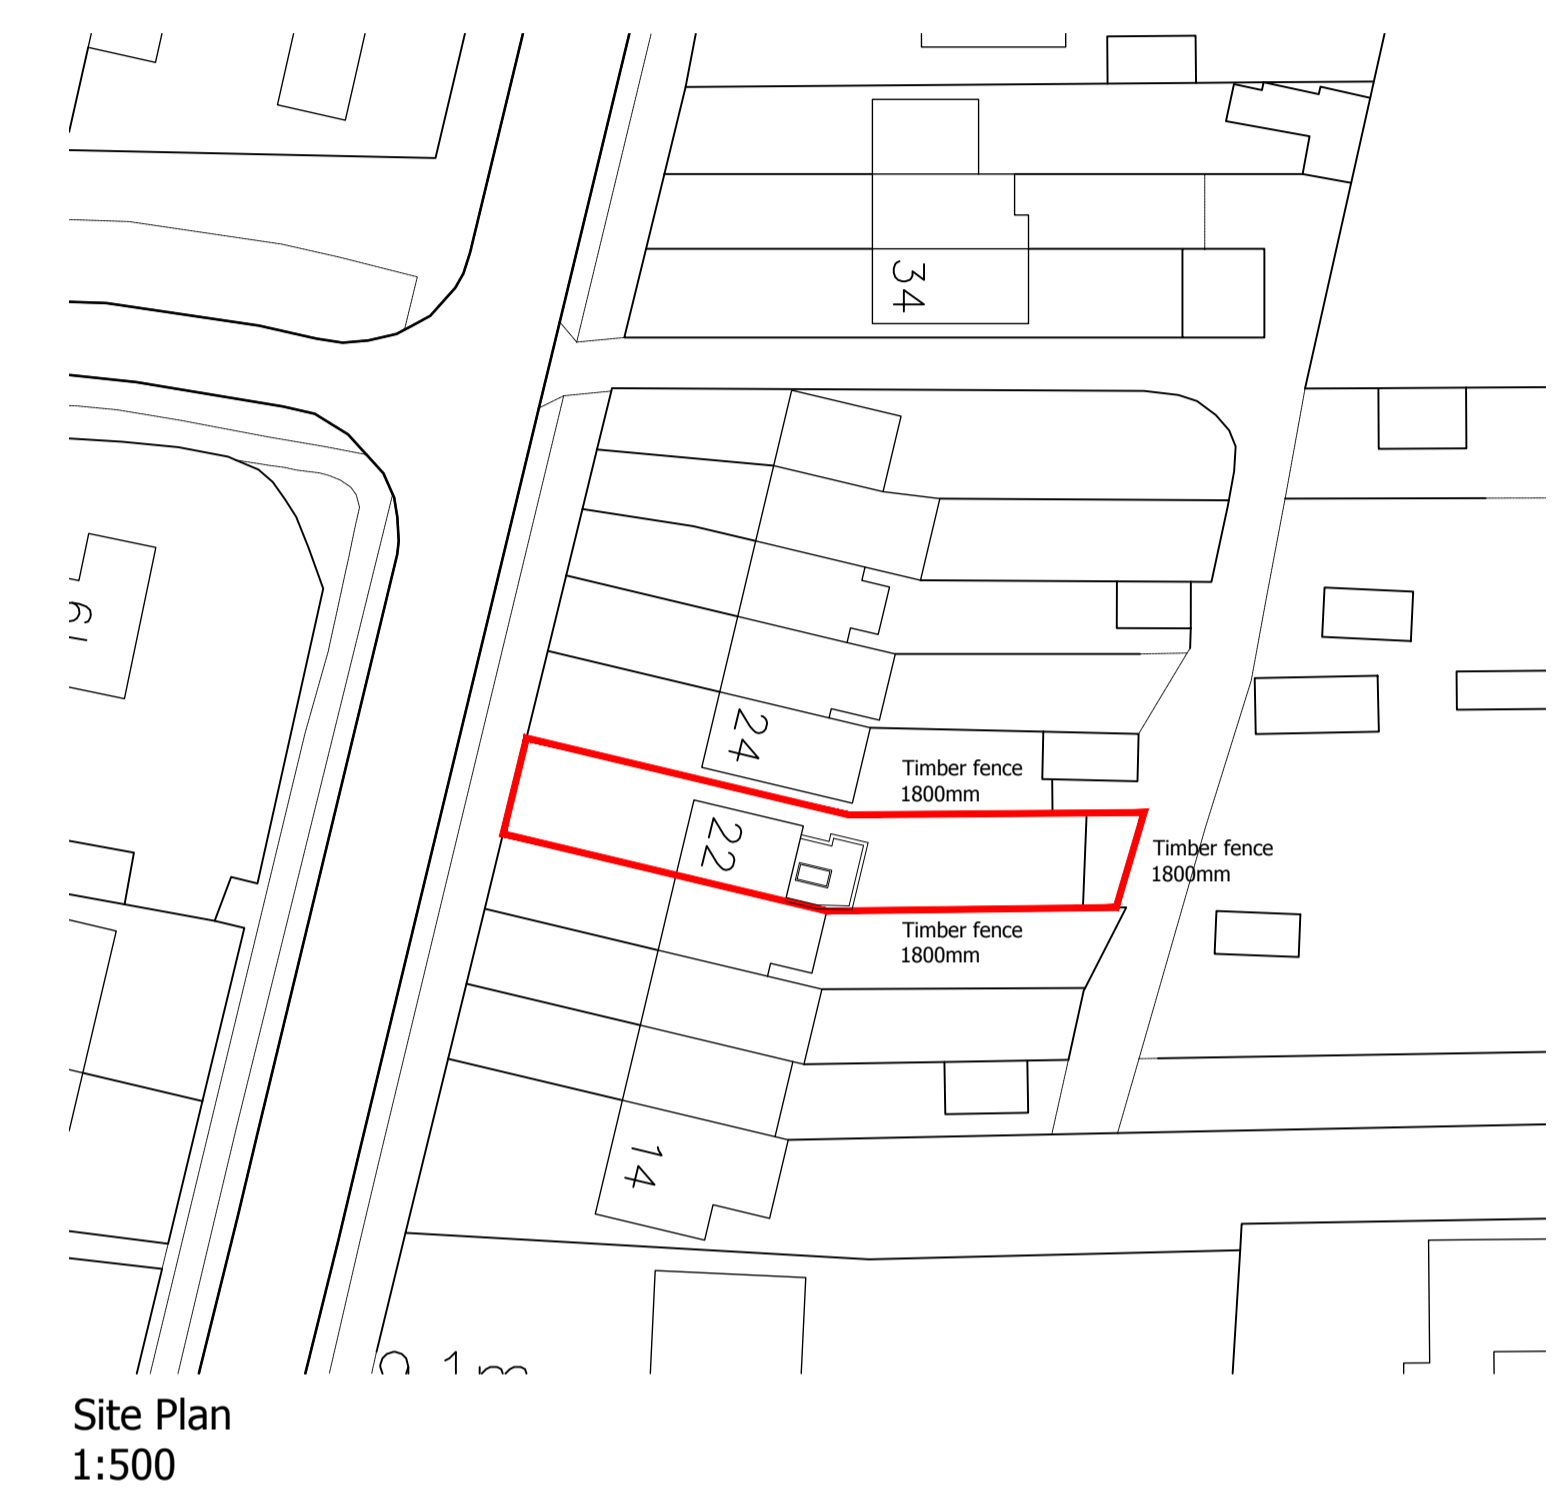


Site Plan  
1:500

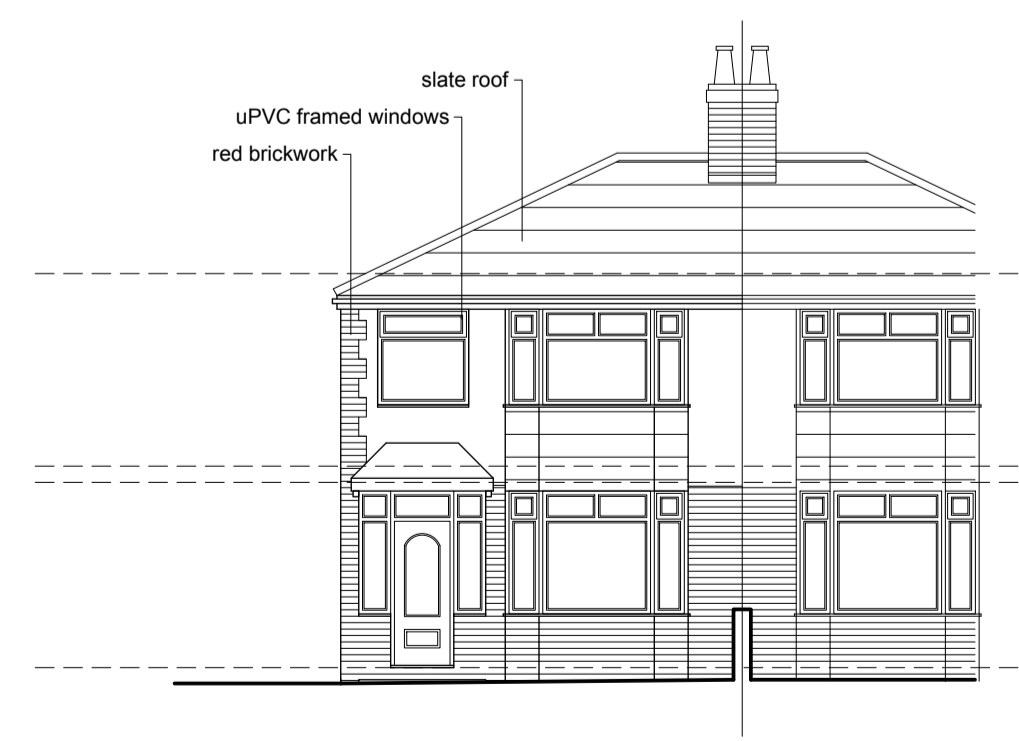


Proposed West Elevation  
1:100

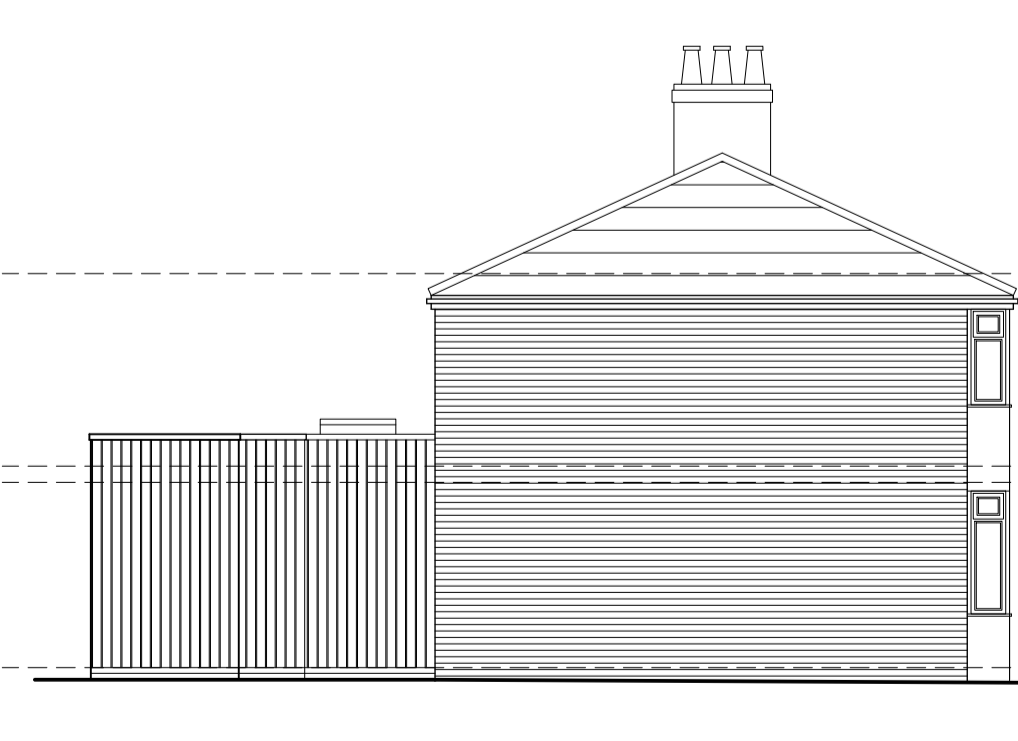

North

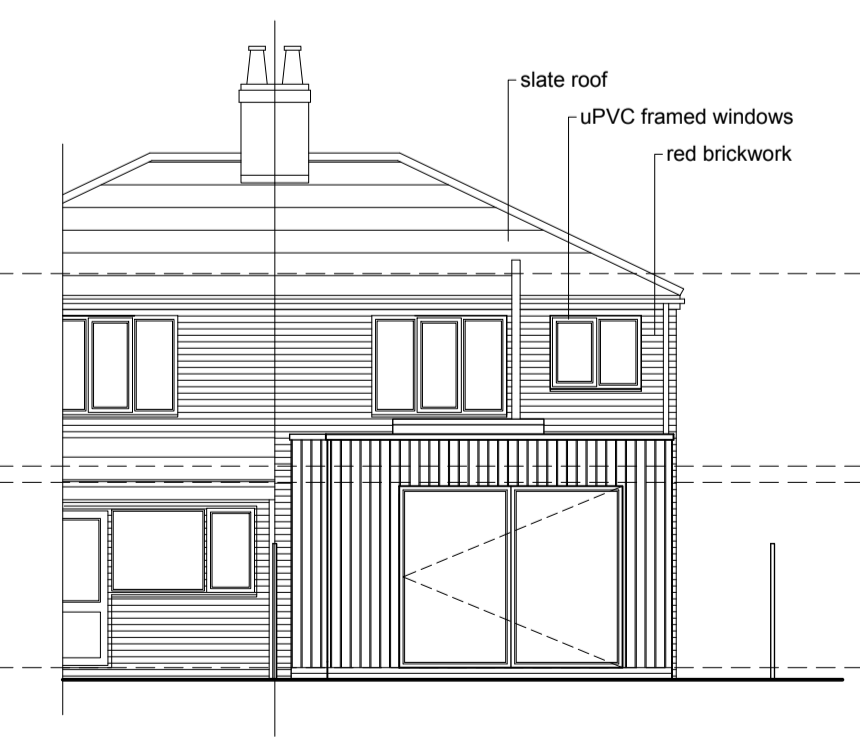

East

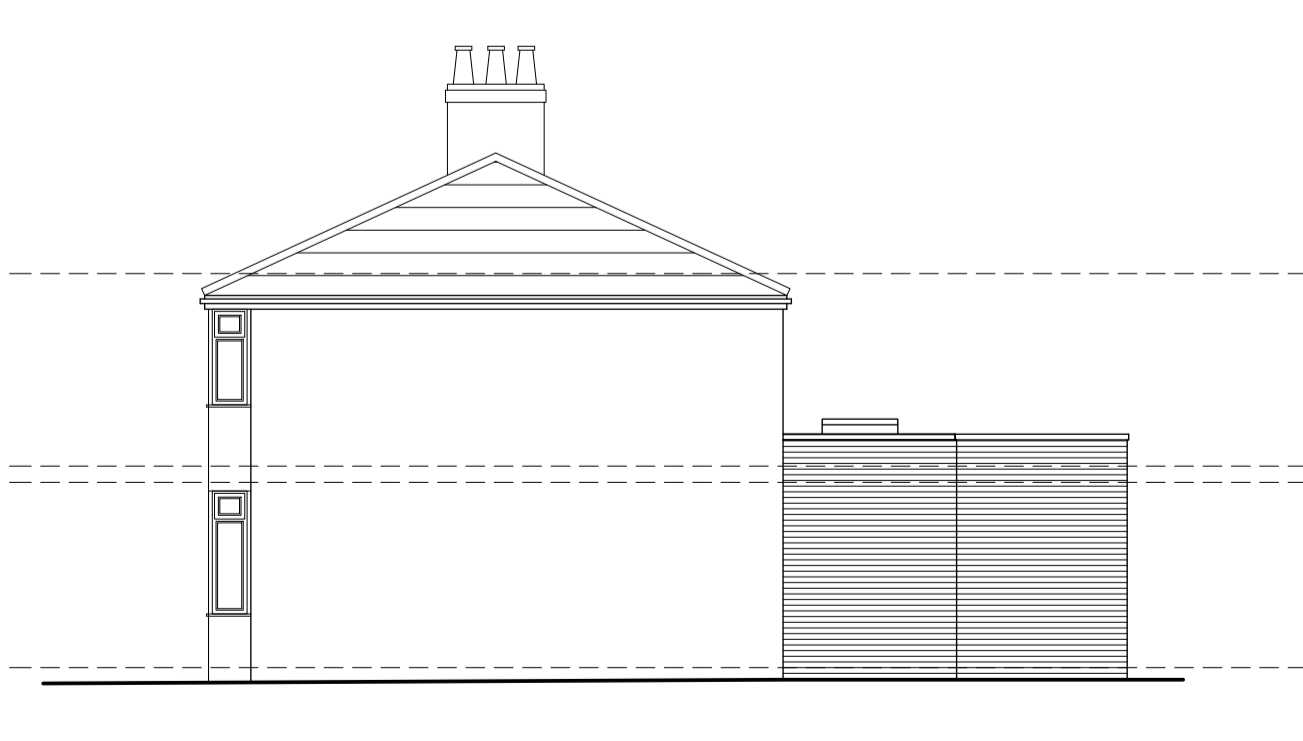

South

**ASPACE ARCHITECTS**

CLIENT: Claire Atkins	PROJECT: 22 Elloughton Road, Brough, HU15 1AE	DWG. TITLE: Proposed Floor Plans, Elevations and Site Plan	SCALE: 1 : 100	DRAWING STATUS: Survey	DRAWN: ja	DATE: Oct 2023	PROJECT No: 2327	DWG. No: P - 001	REV:
--------------------------	--	---	-------------------	---------------------------	--------------	-------------------	---------------------	---------------------	------

**HEAD OFFICE:** 3D St Ninians Walk,  
 Victoria Avenue, Hull, HU5 3EG  
 Tel: 01482 342054 Mob: 07980821274  
 Email: jamie@aspacearchitects.com  
 Web: www.aspacearchitects.com