




Existing Southwest Elevation
Scale 1:50

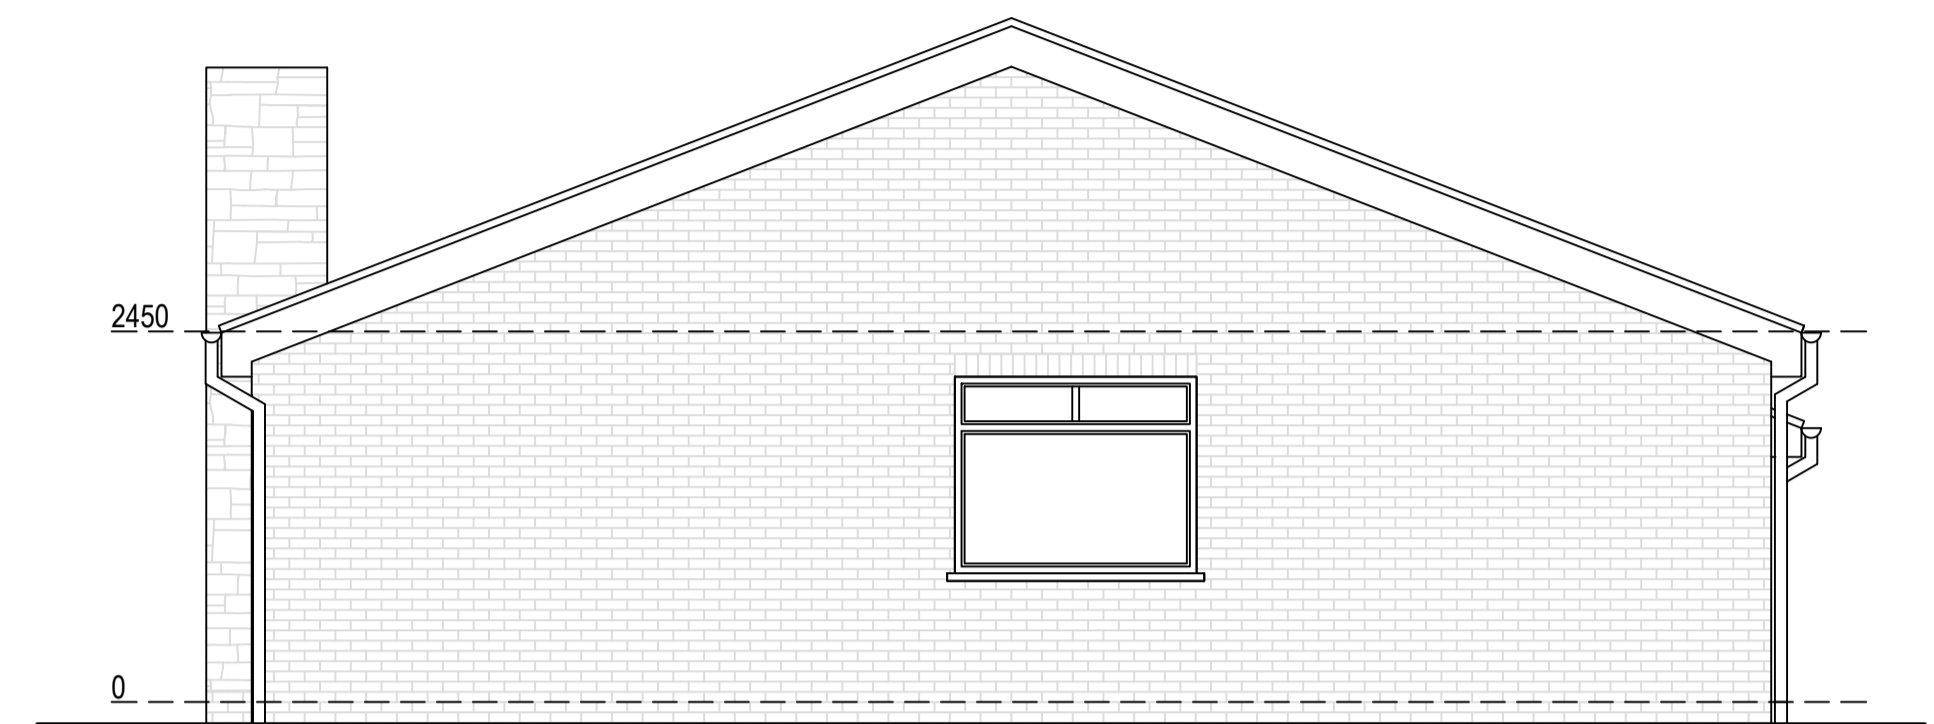


Existing Southeast Elevation
Scale 1:50

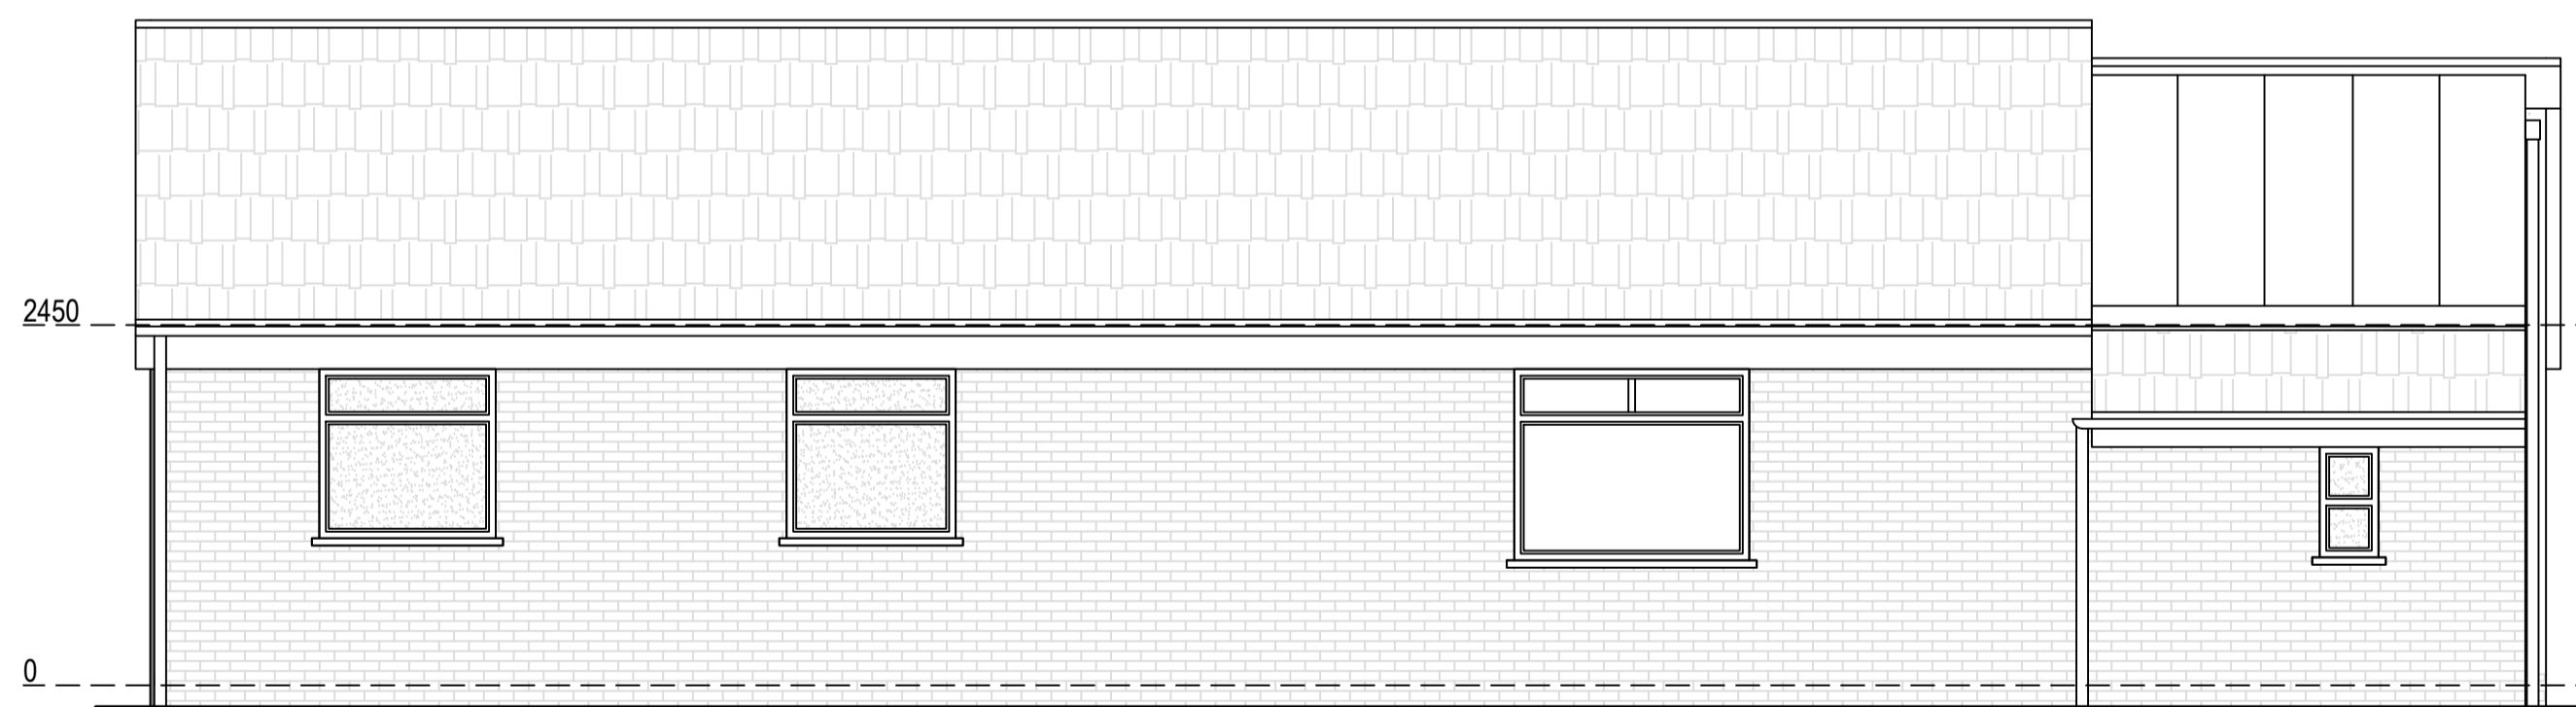

Existing Northeast Elevation
Scale 1:50

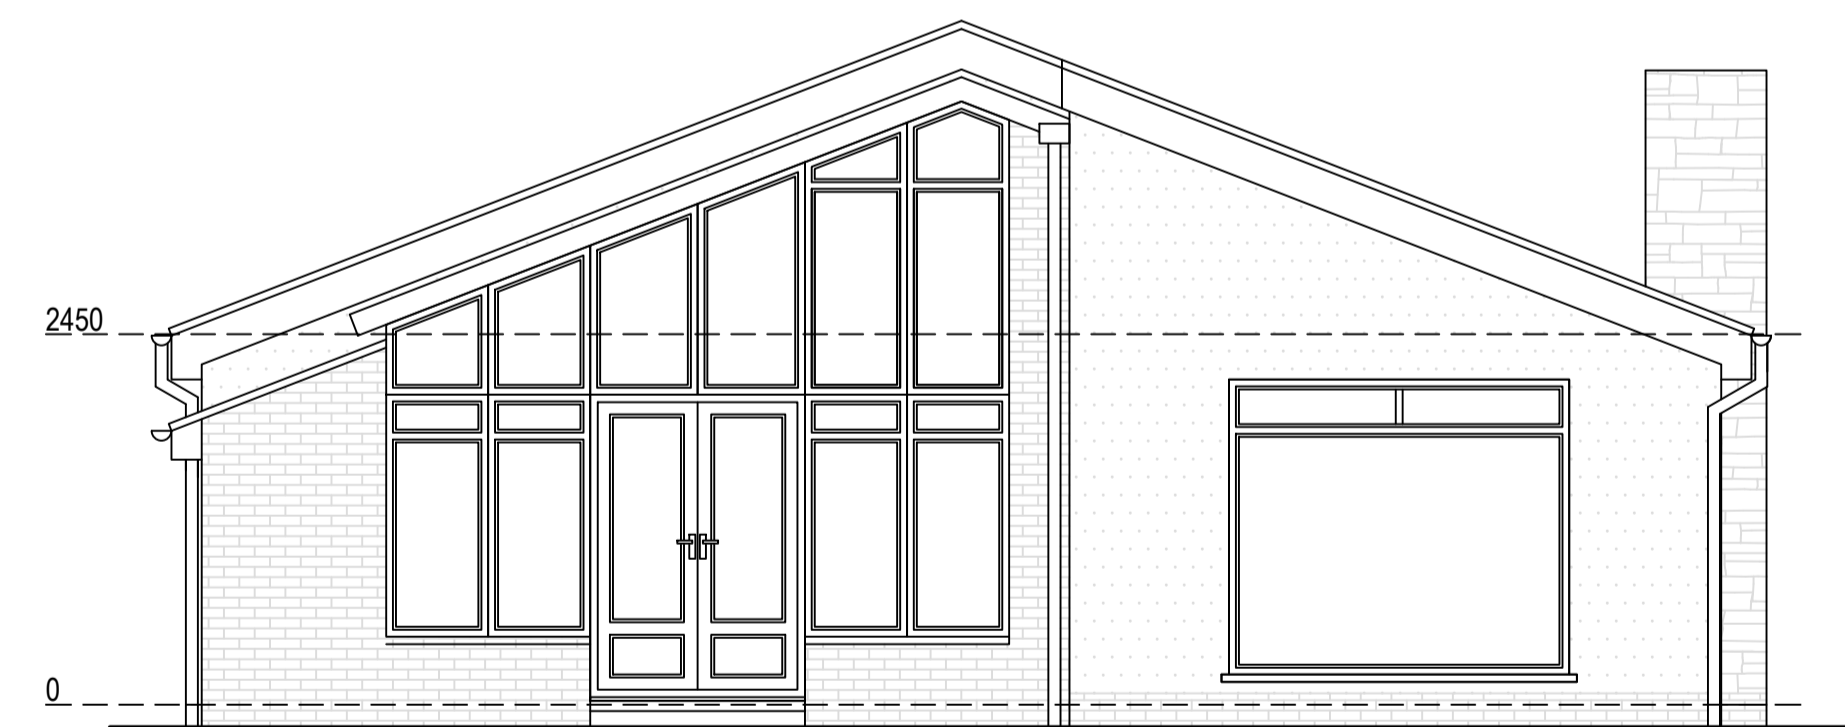

Existing Northwest Elevation
Scale 1:50

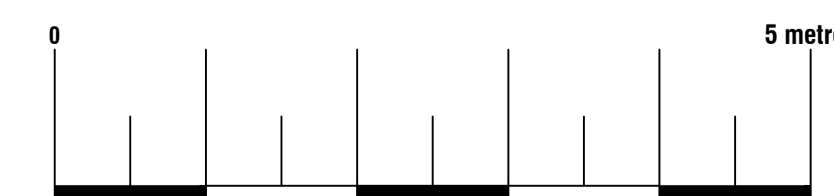

Arkiplan

74 Cardiff Road, CF15 7QE • Enquiries@ArkiPlan.co.uk

Site	West Garth, Off Albert Terrace, Beverley HU17 8JU	Date	15.02.2024
		Sheet	24-0180 D06 REV 1
		Job	Internal Alterations New Garden Room Roof Replacement
		Scale	As Shown@A1
Title Number	HS208189	Title	As Shown