




Proposed Materials:
 Walls: Render (to match existing)
 Pitched roof: Tile (to match existing)
 Windows: Double glazed (to match existing)
 Skylights: Size as indicated (not protruding more than 150mm above the existing roof plane)

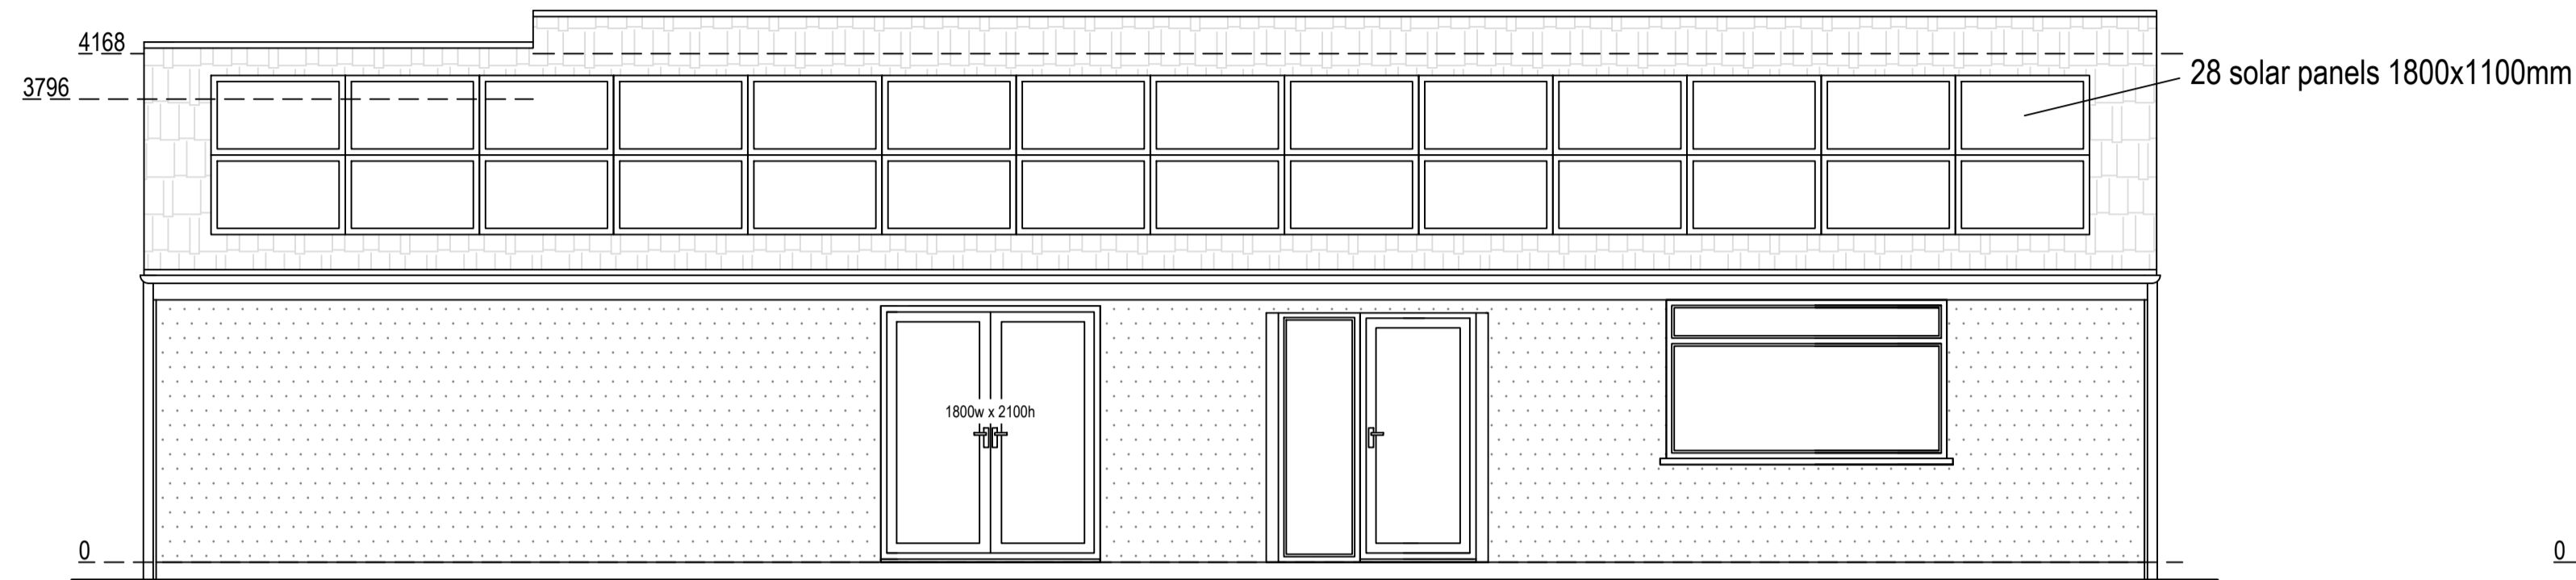


Proposed Southwest Elevation
 Scale 1:50

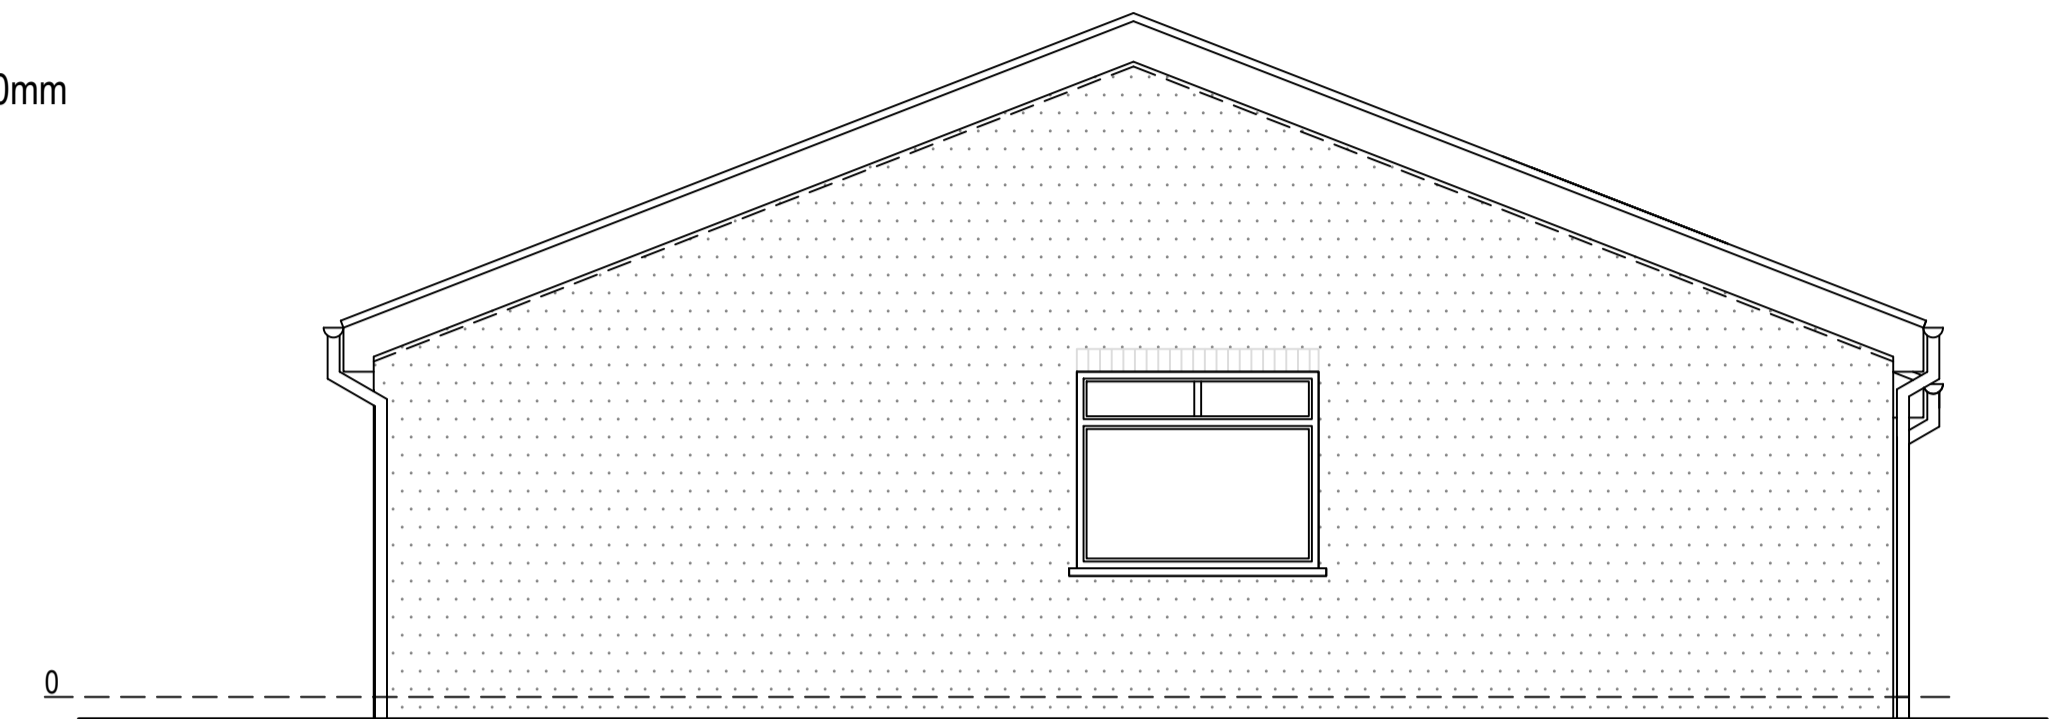


Proposed Southeast Elevation
 Scale 1:50

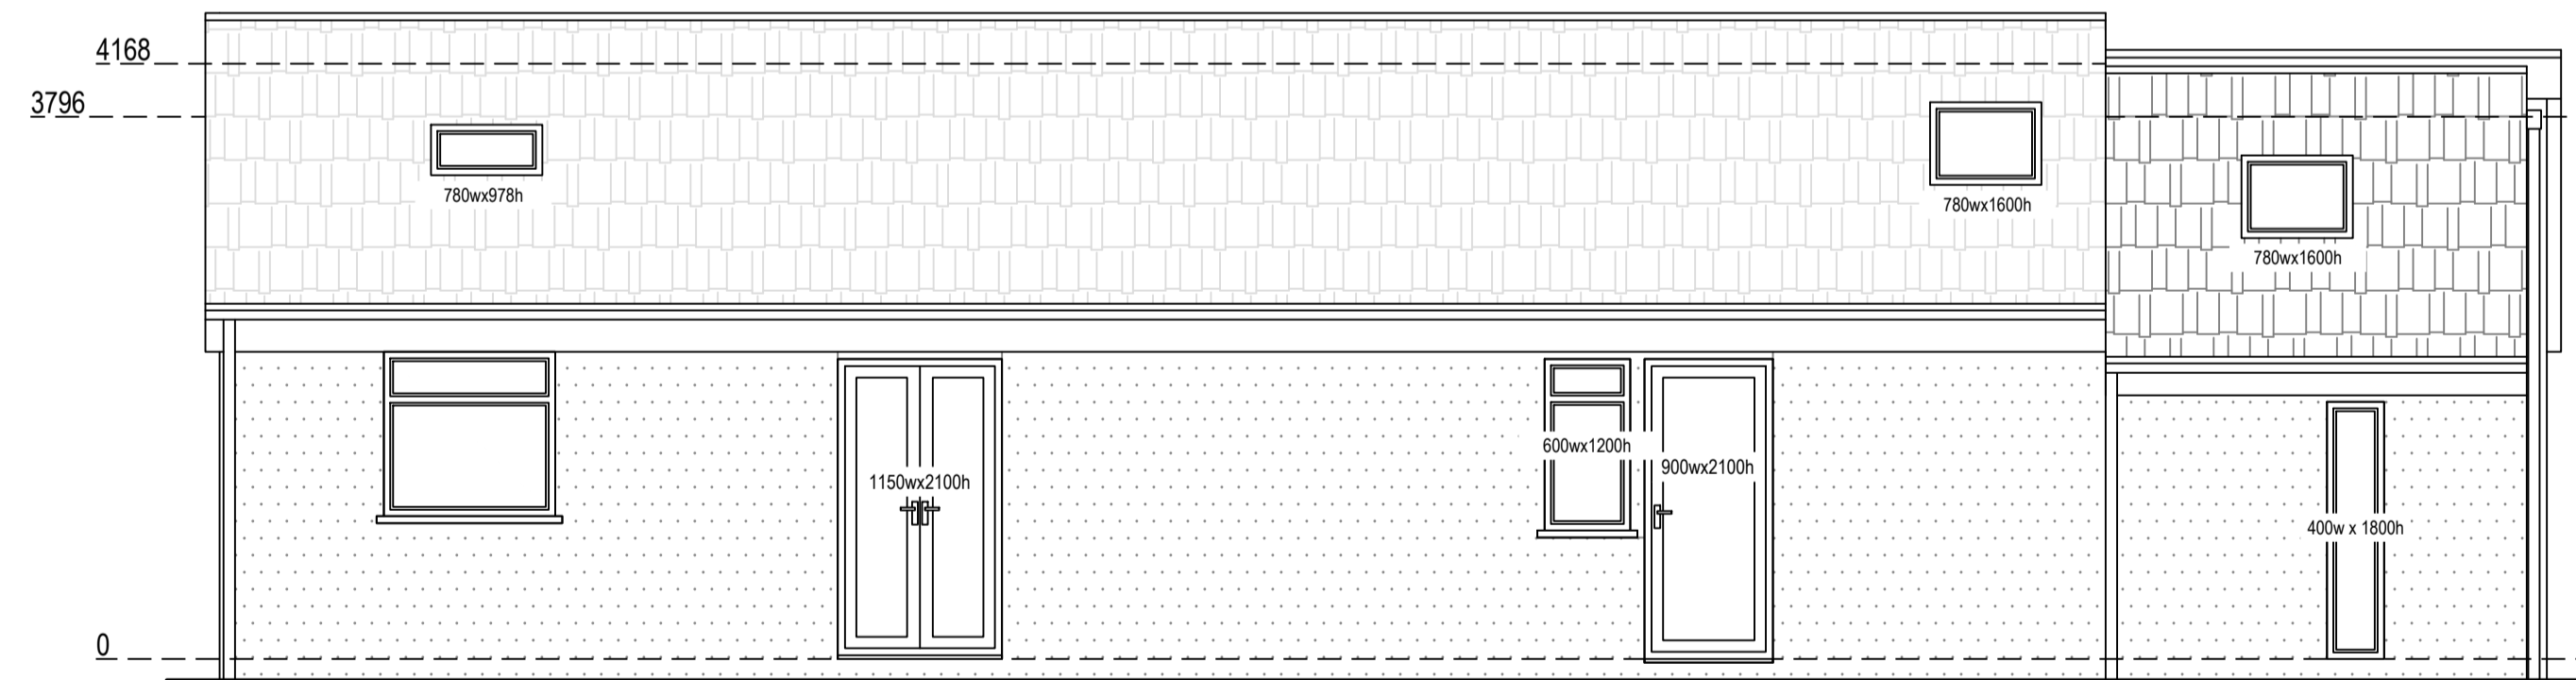

Proposed Northeast Elevation
 Scale 1:50

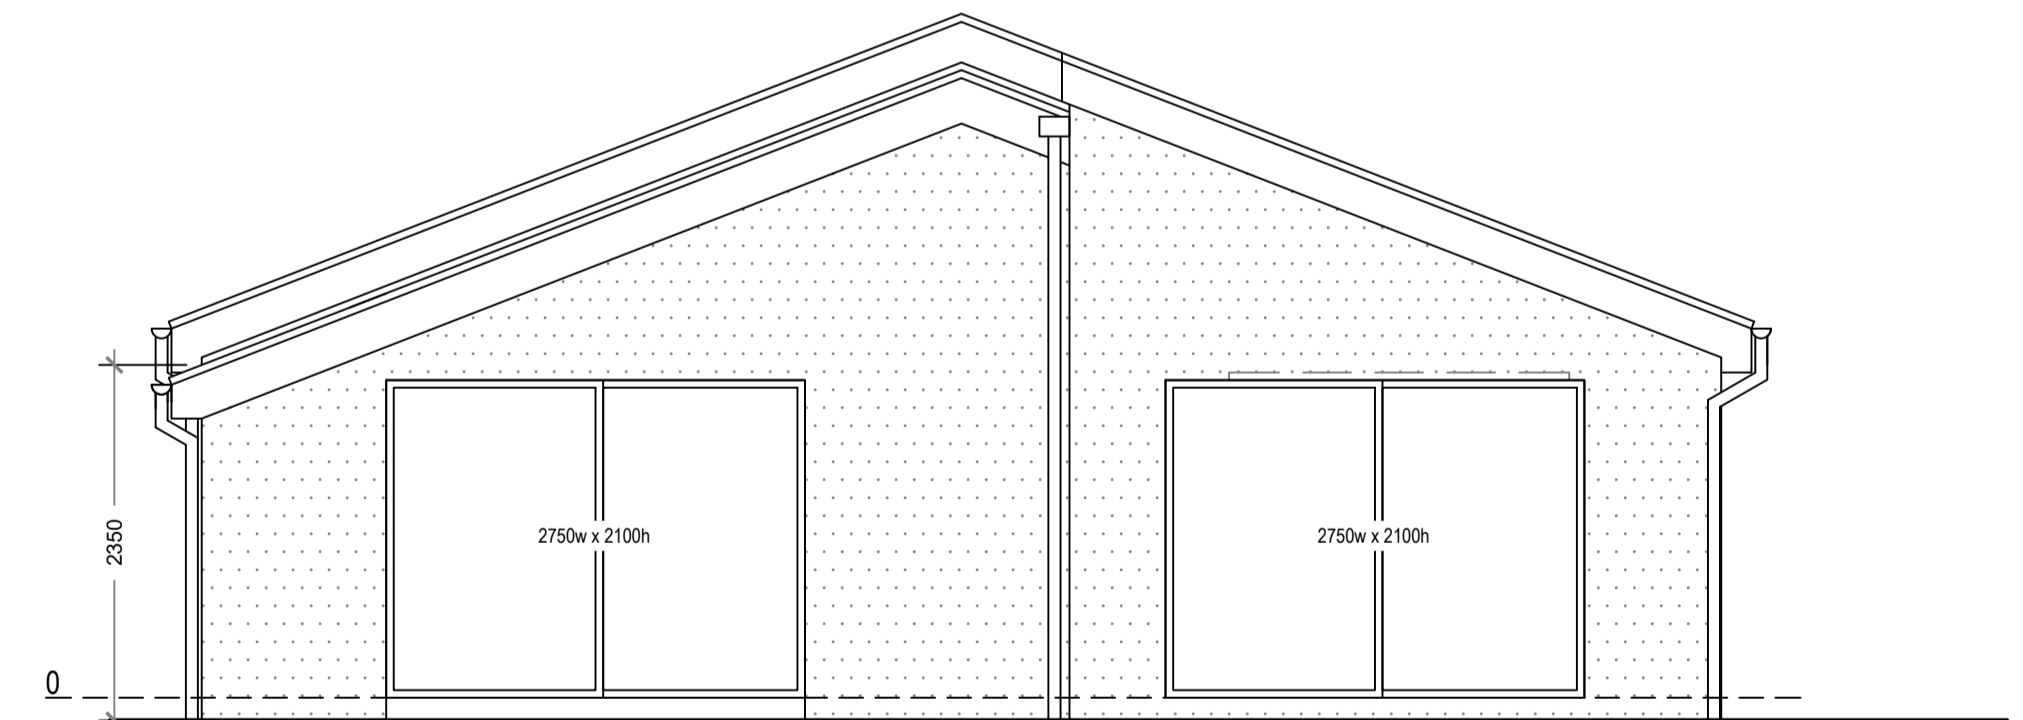

Proposed Northwest Elevation
 Scale 1:50

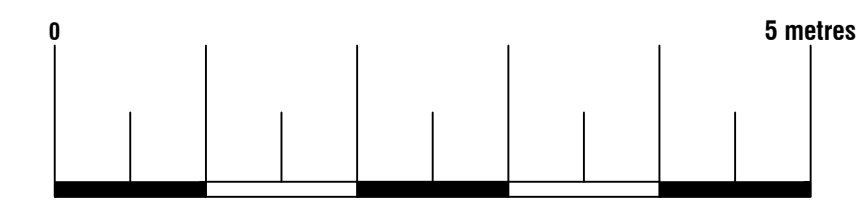

Arkiplan
 74 Cardiff Road, CF15 7QE • Enquiries@ArkiPlan.co.uk

Site	West Garth, Off Albert Terrace, Beverley HU17 8JU	Date	15.02.2024
		Sheet	24-0180 D07 REV 1
		Job	Internal Alterations New Garden Room Roof Replacement
Title Number	HS208189	Scale	As Shown@A1
		Title	As Shown