
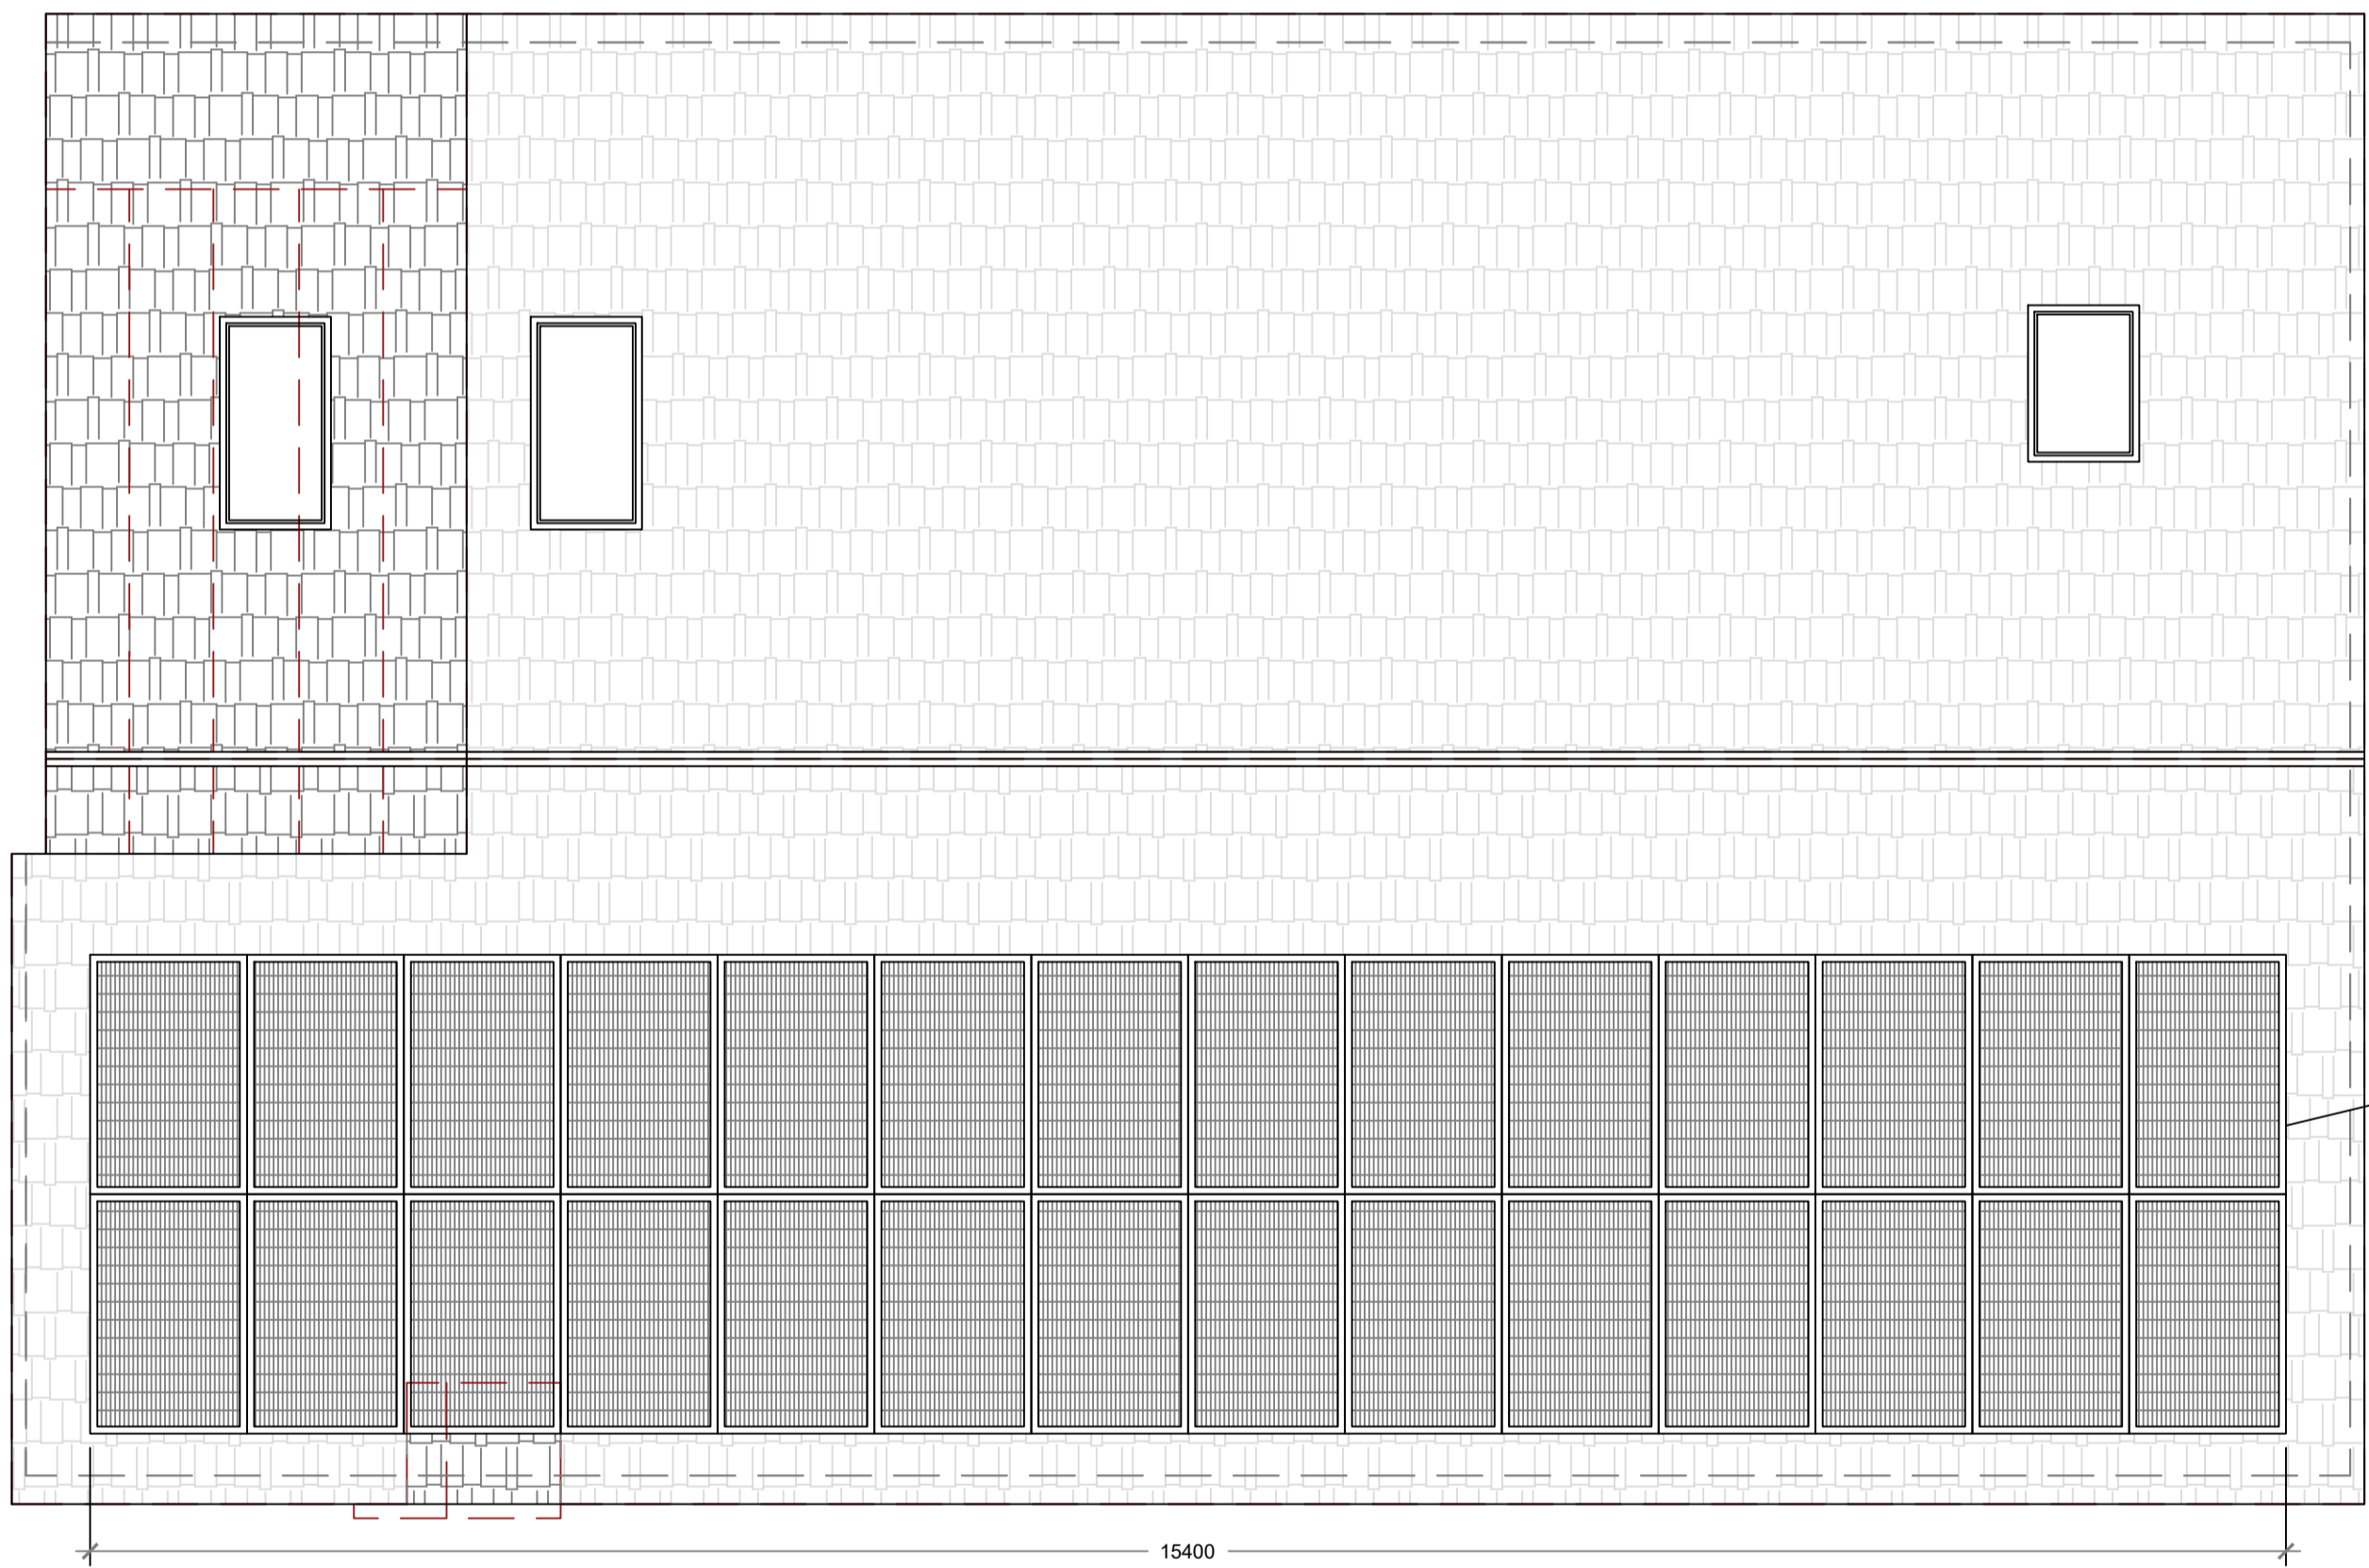
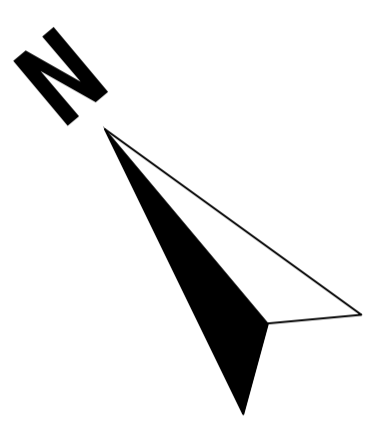



**Symbol Key:**

- Boundary line
- Demolished
- Details above

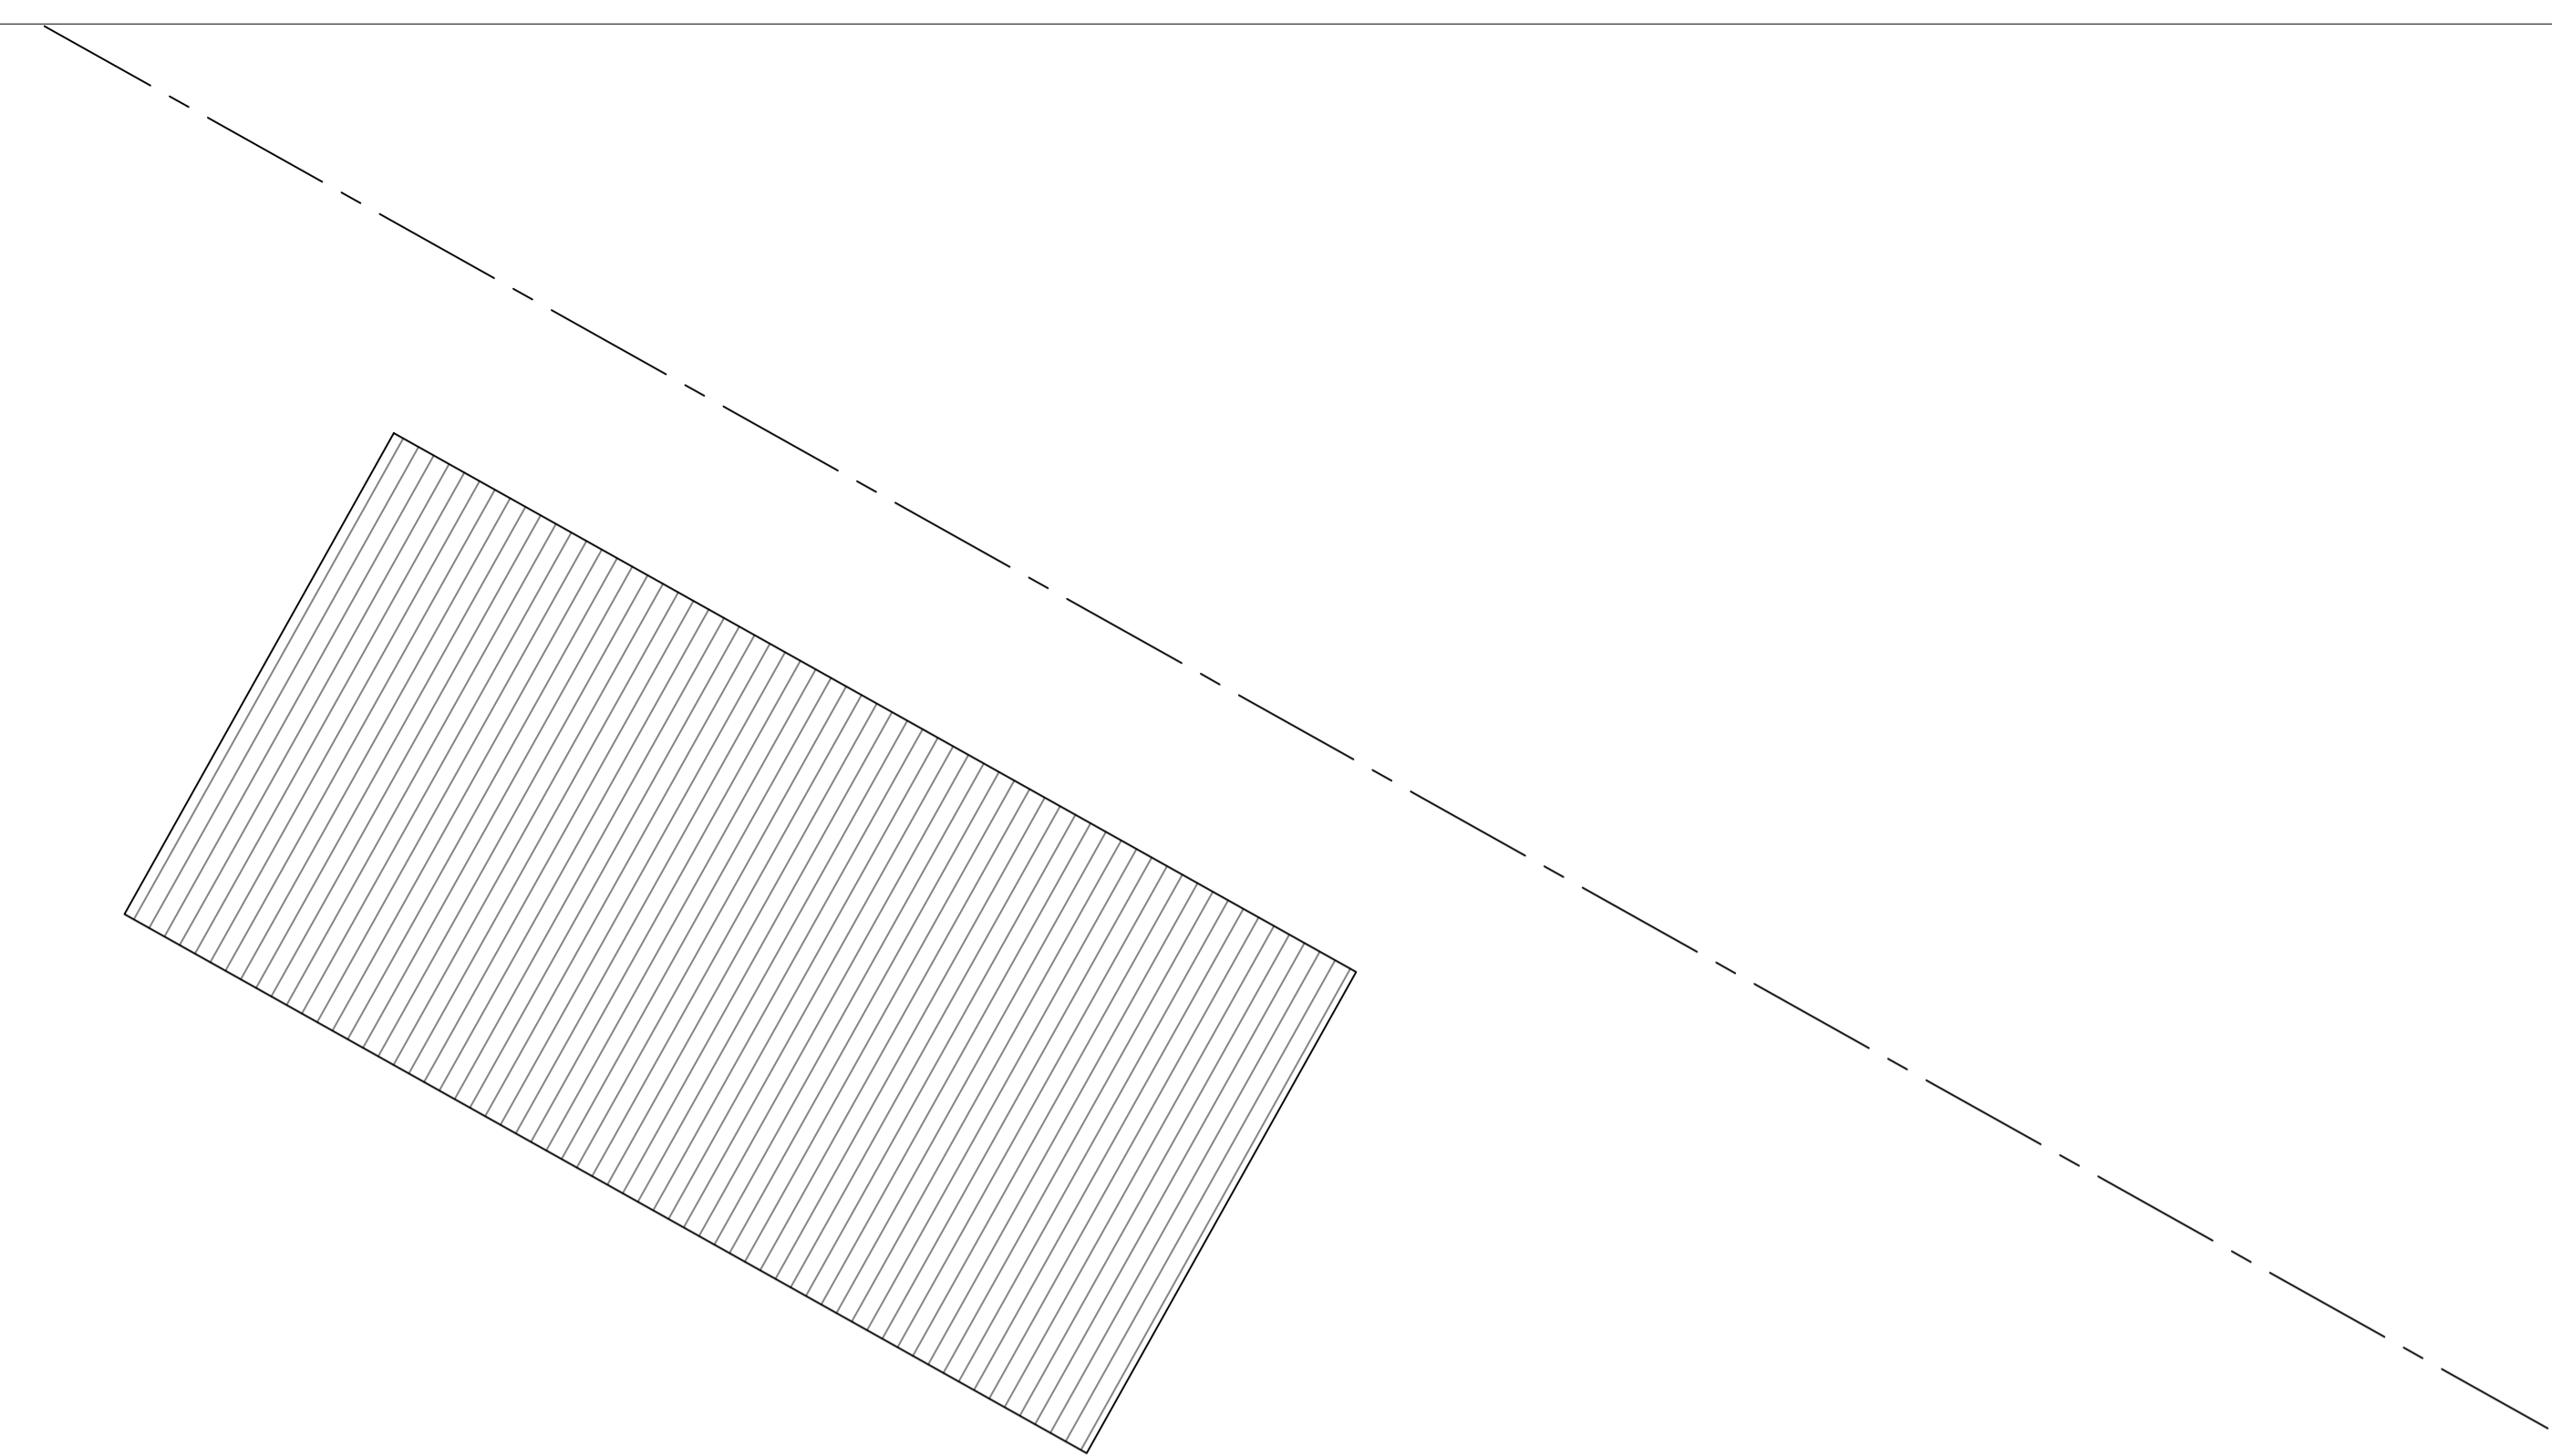

28 solar panels 1800x1100mm

**Proposed Roof Plan**  
Scale 1:50

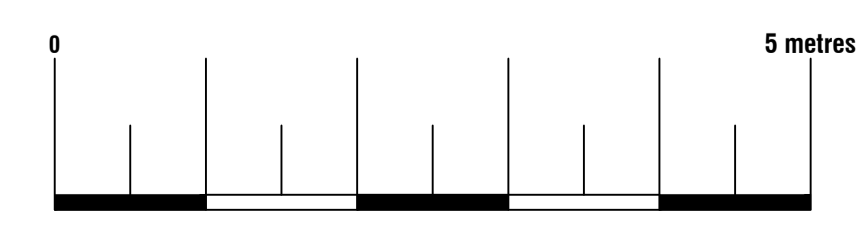

**Arkiplan**  
74 Cardiff Road, CF15 7QE • Enquiries@ArkiPlan.co.uk

<b>Site</b>	West Garth, Off Albert Terrace, Beverley HU17 8JU	<b>Date</b>	15.02.2024
		<b>Sheet</b>	24-0180 D05 REV 1
		<b>Job</b>	Internal Alterations New Garden Room Roof Replacement
<b>Title Number</b>	HS208189	<b>Scale</b>	As Shown@A1
		<b>Title</b>	As Shown