
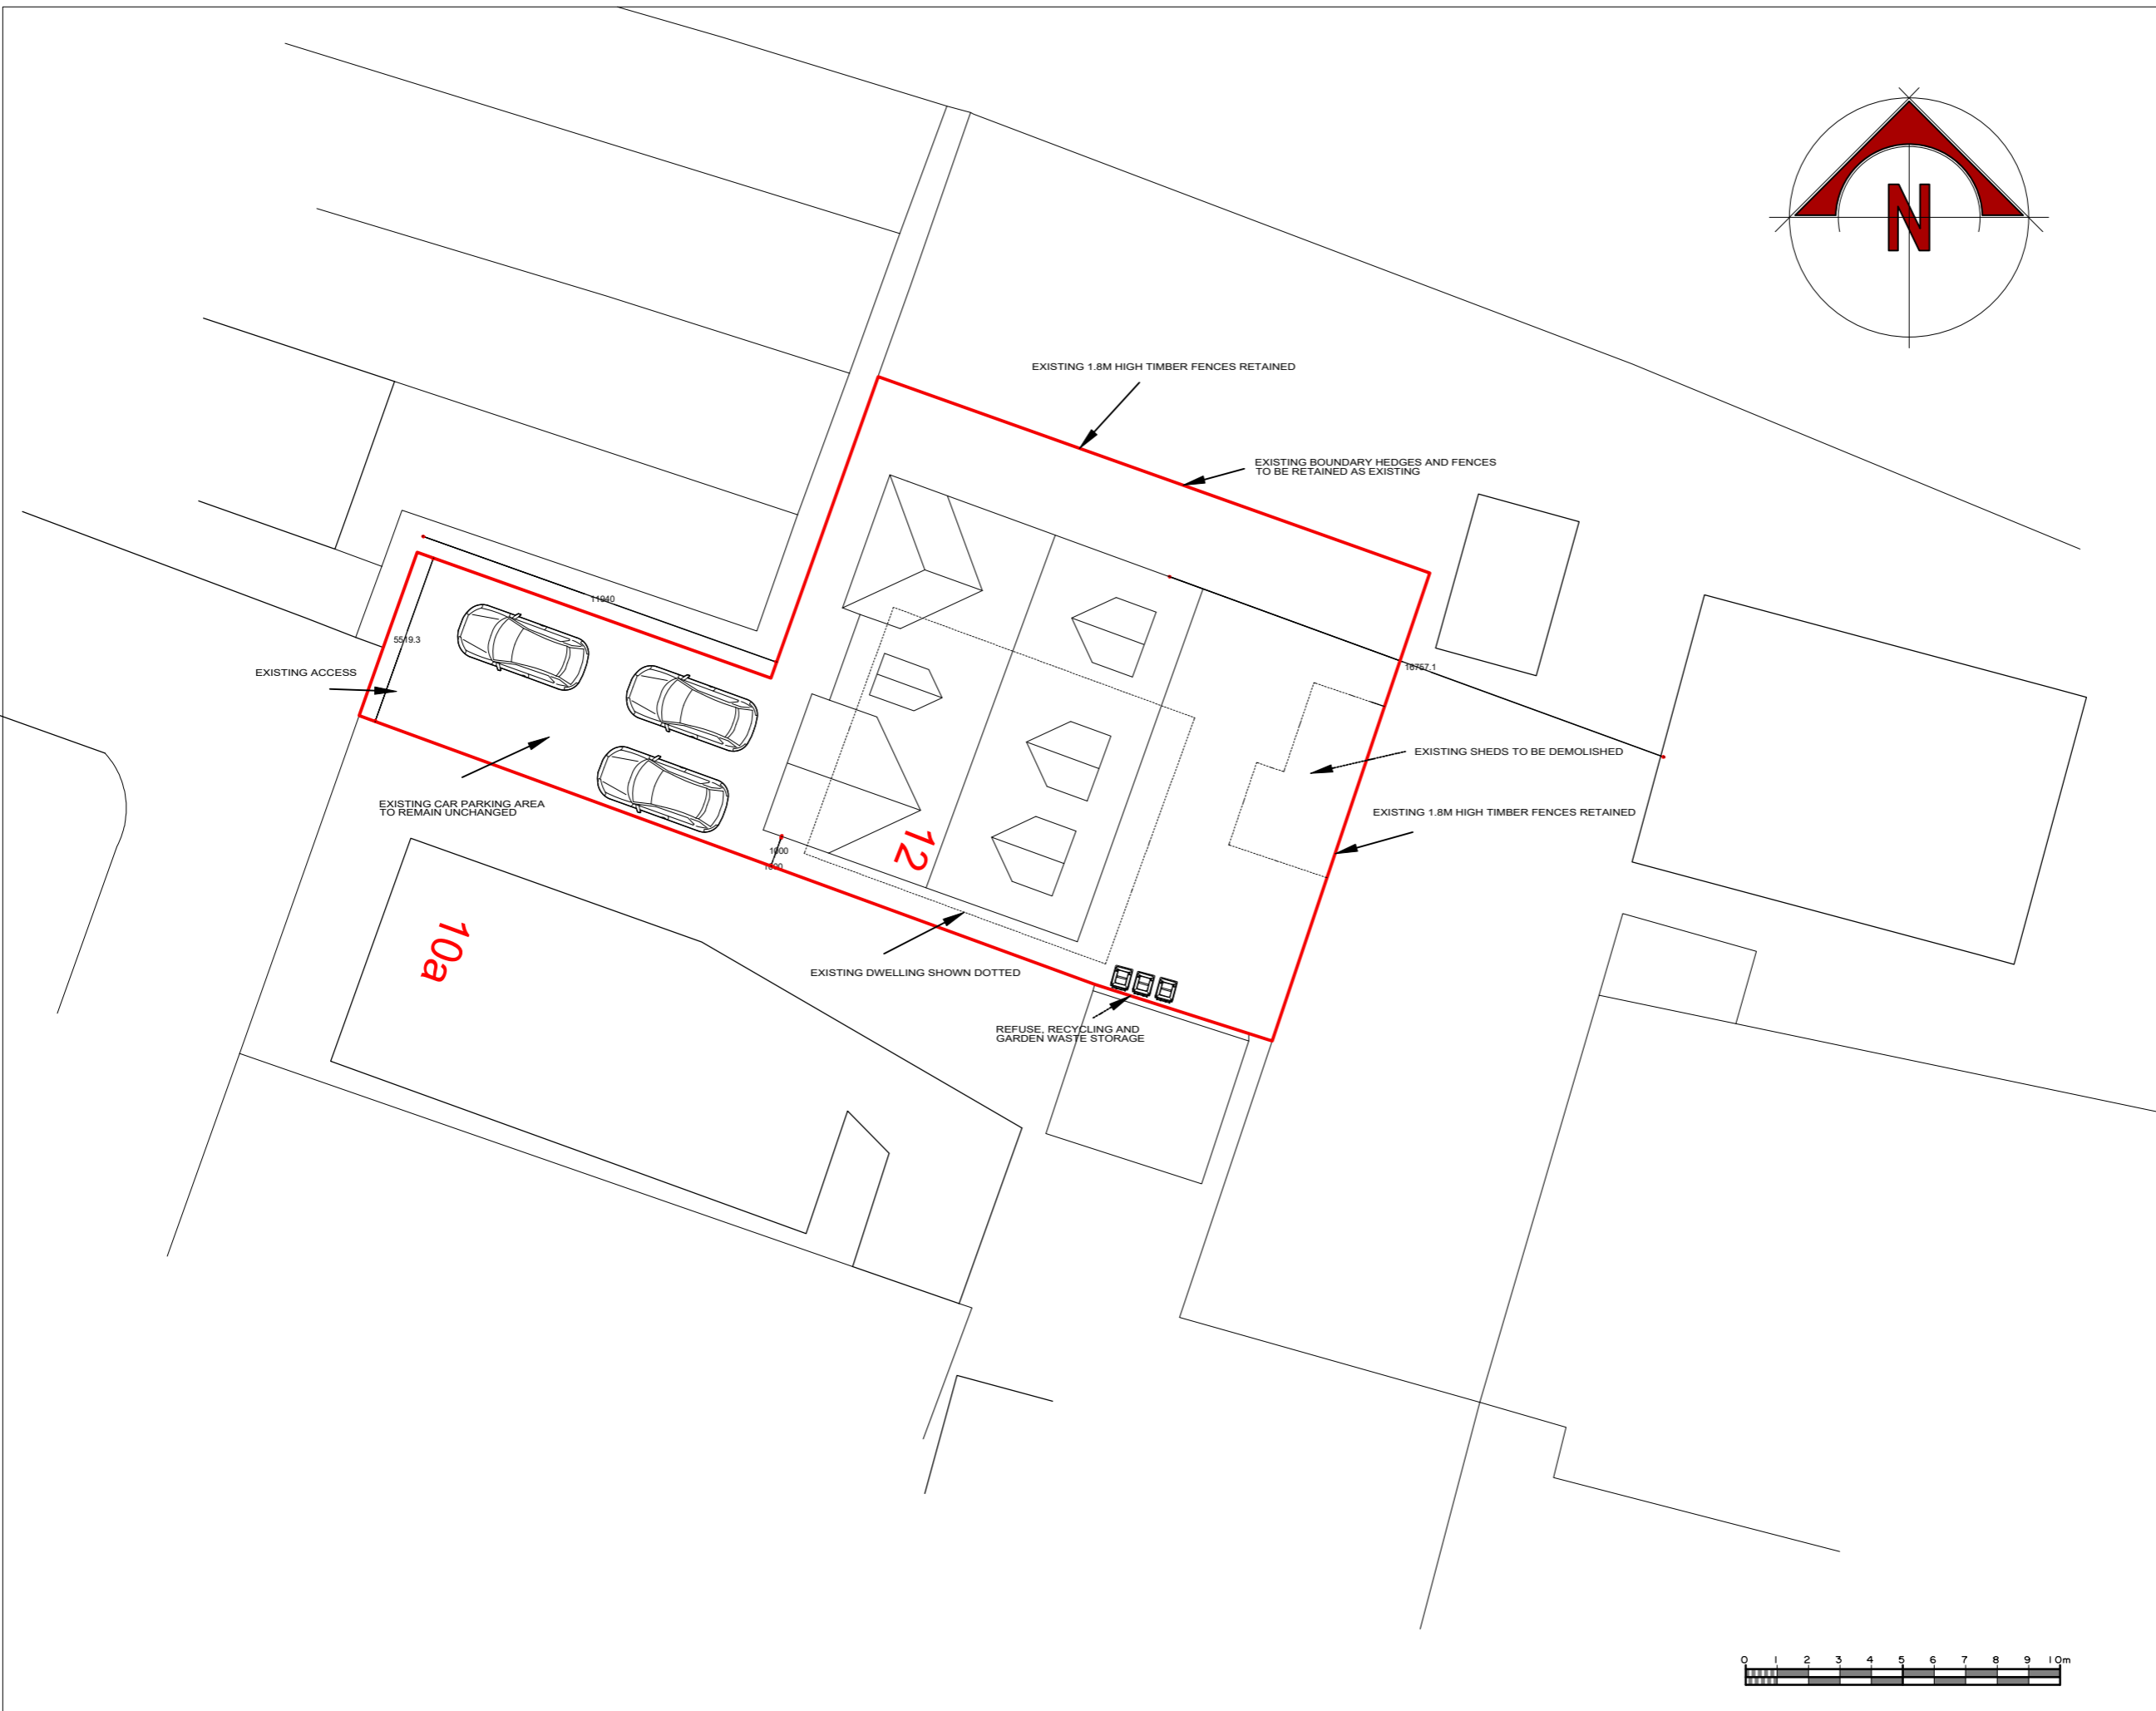


NOTES:  
All dimensions must be checked on site and not scaled from this drawing.

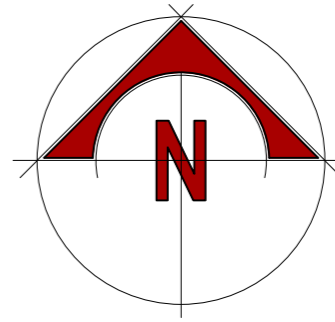

A	Date	Revisions

©copyright

Client  
-

**MR & MRS P. MASKELL**

Job Title  
-

**12 INKERMAN ROAD  
ETON WICK  
BERKS  
SL4 6LE**

Drawing Title  
-

**SITE PLAN**

Scale  
-

**1:200 @ A3**

Date  
-

Drawn by  
-

Dwg No.  
-

**0404/23/04 rev C**

Rev.  
-

