
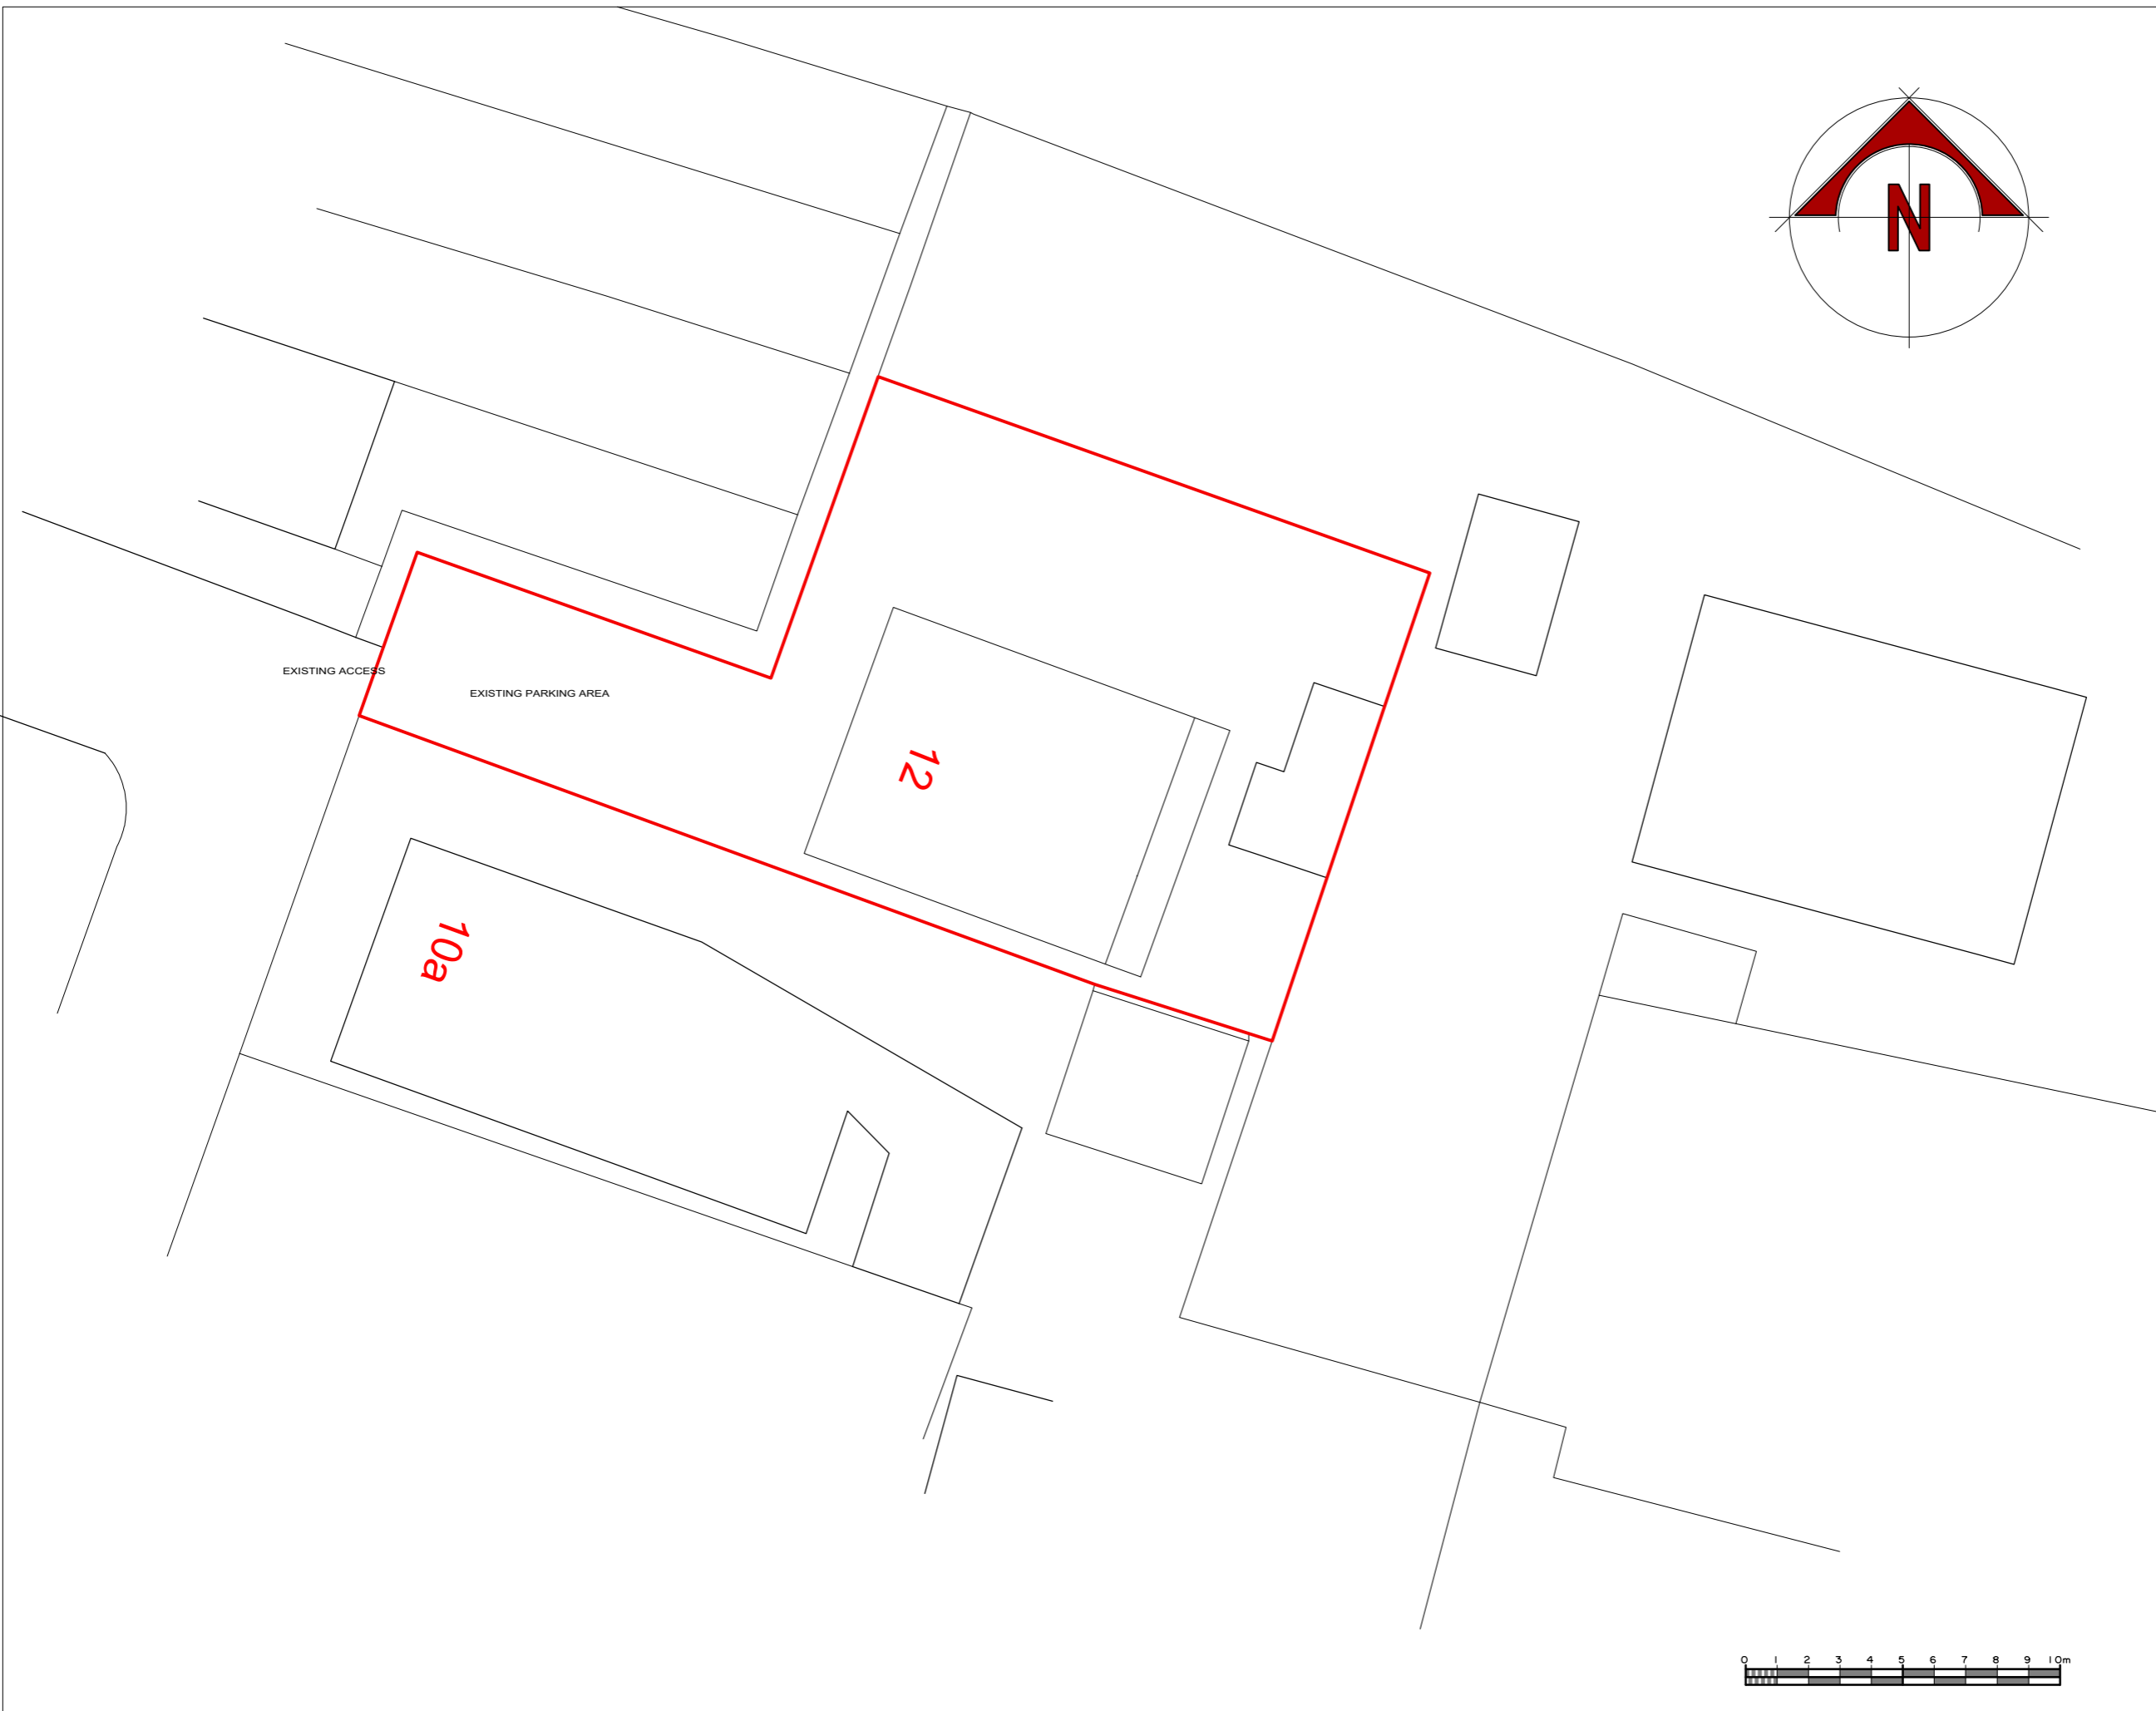


NOTES:  
All dimensions must be checked on site and not scaled from this drawing.

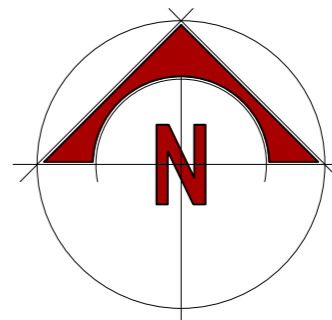

A	Date	Revisions
-	-	-

©copyright

Client

**MR & MRS P. MASKELL**

Job Title

**12 INKERMEN ROAD  
ETON WICK  
BERKS  
SL4 6LE**

Drawing Title

**SITE PLAN**

Scale **1:200 @ A3**

Date

Drawn by

Dwg No.

**0404/23/04**

Rev.

-