



KEY
 - - - - - Approved Decking (planning ref: 23/02081/VAR)
 Proposed Decking

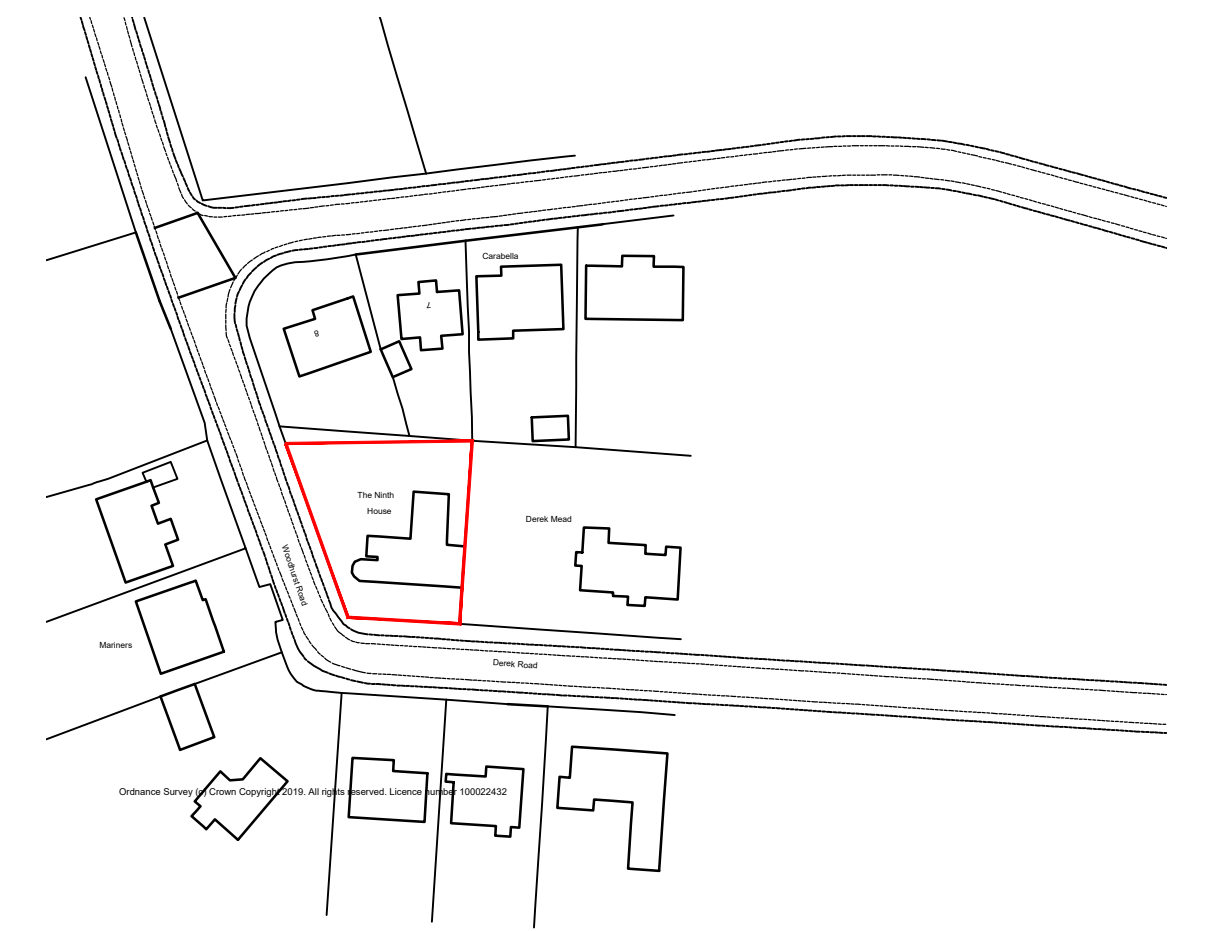

Site Location Plan | Scale 1:1250
 The Ninth House
 Woodhurst Road, Maidenhead,
 SL6 8NT

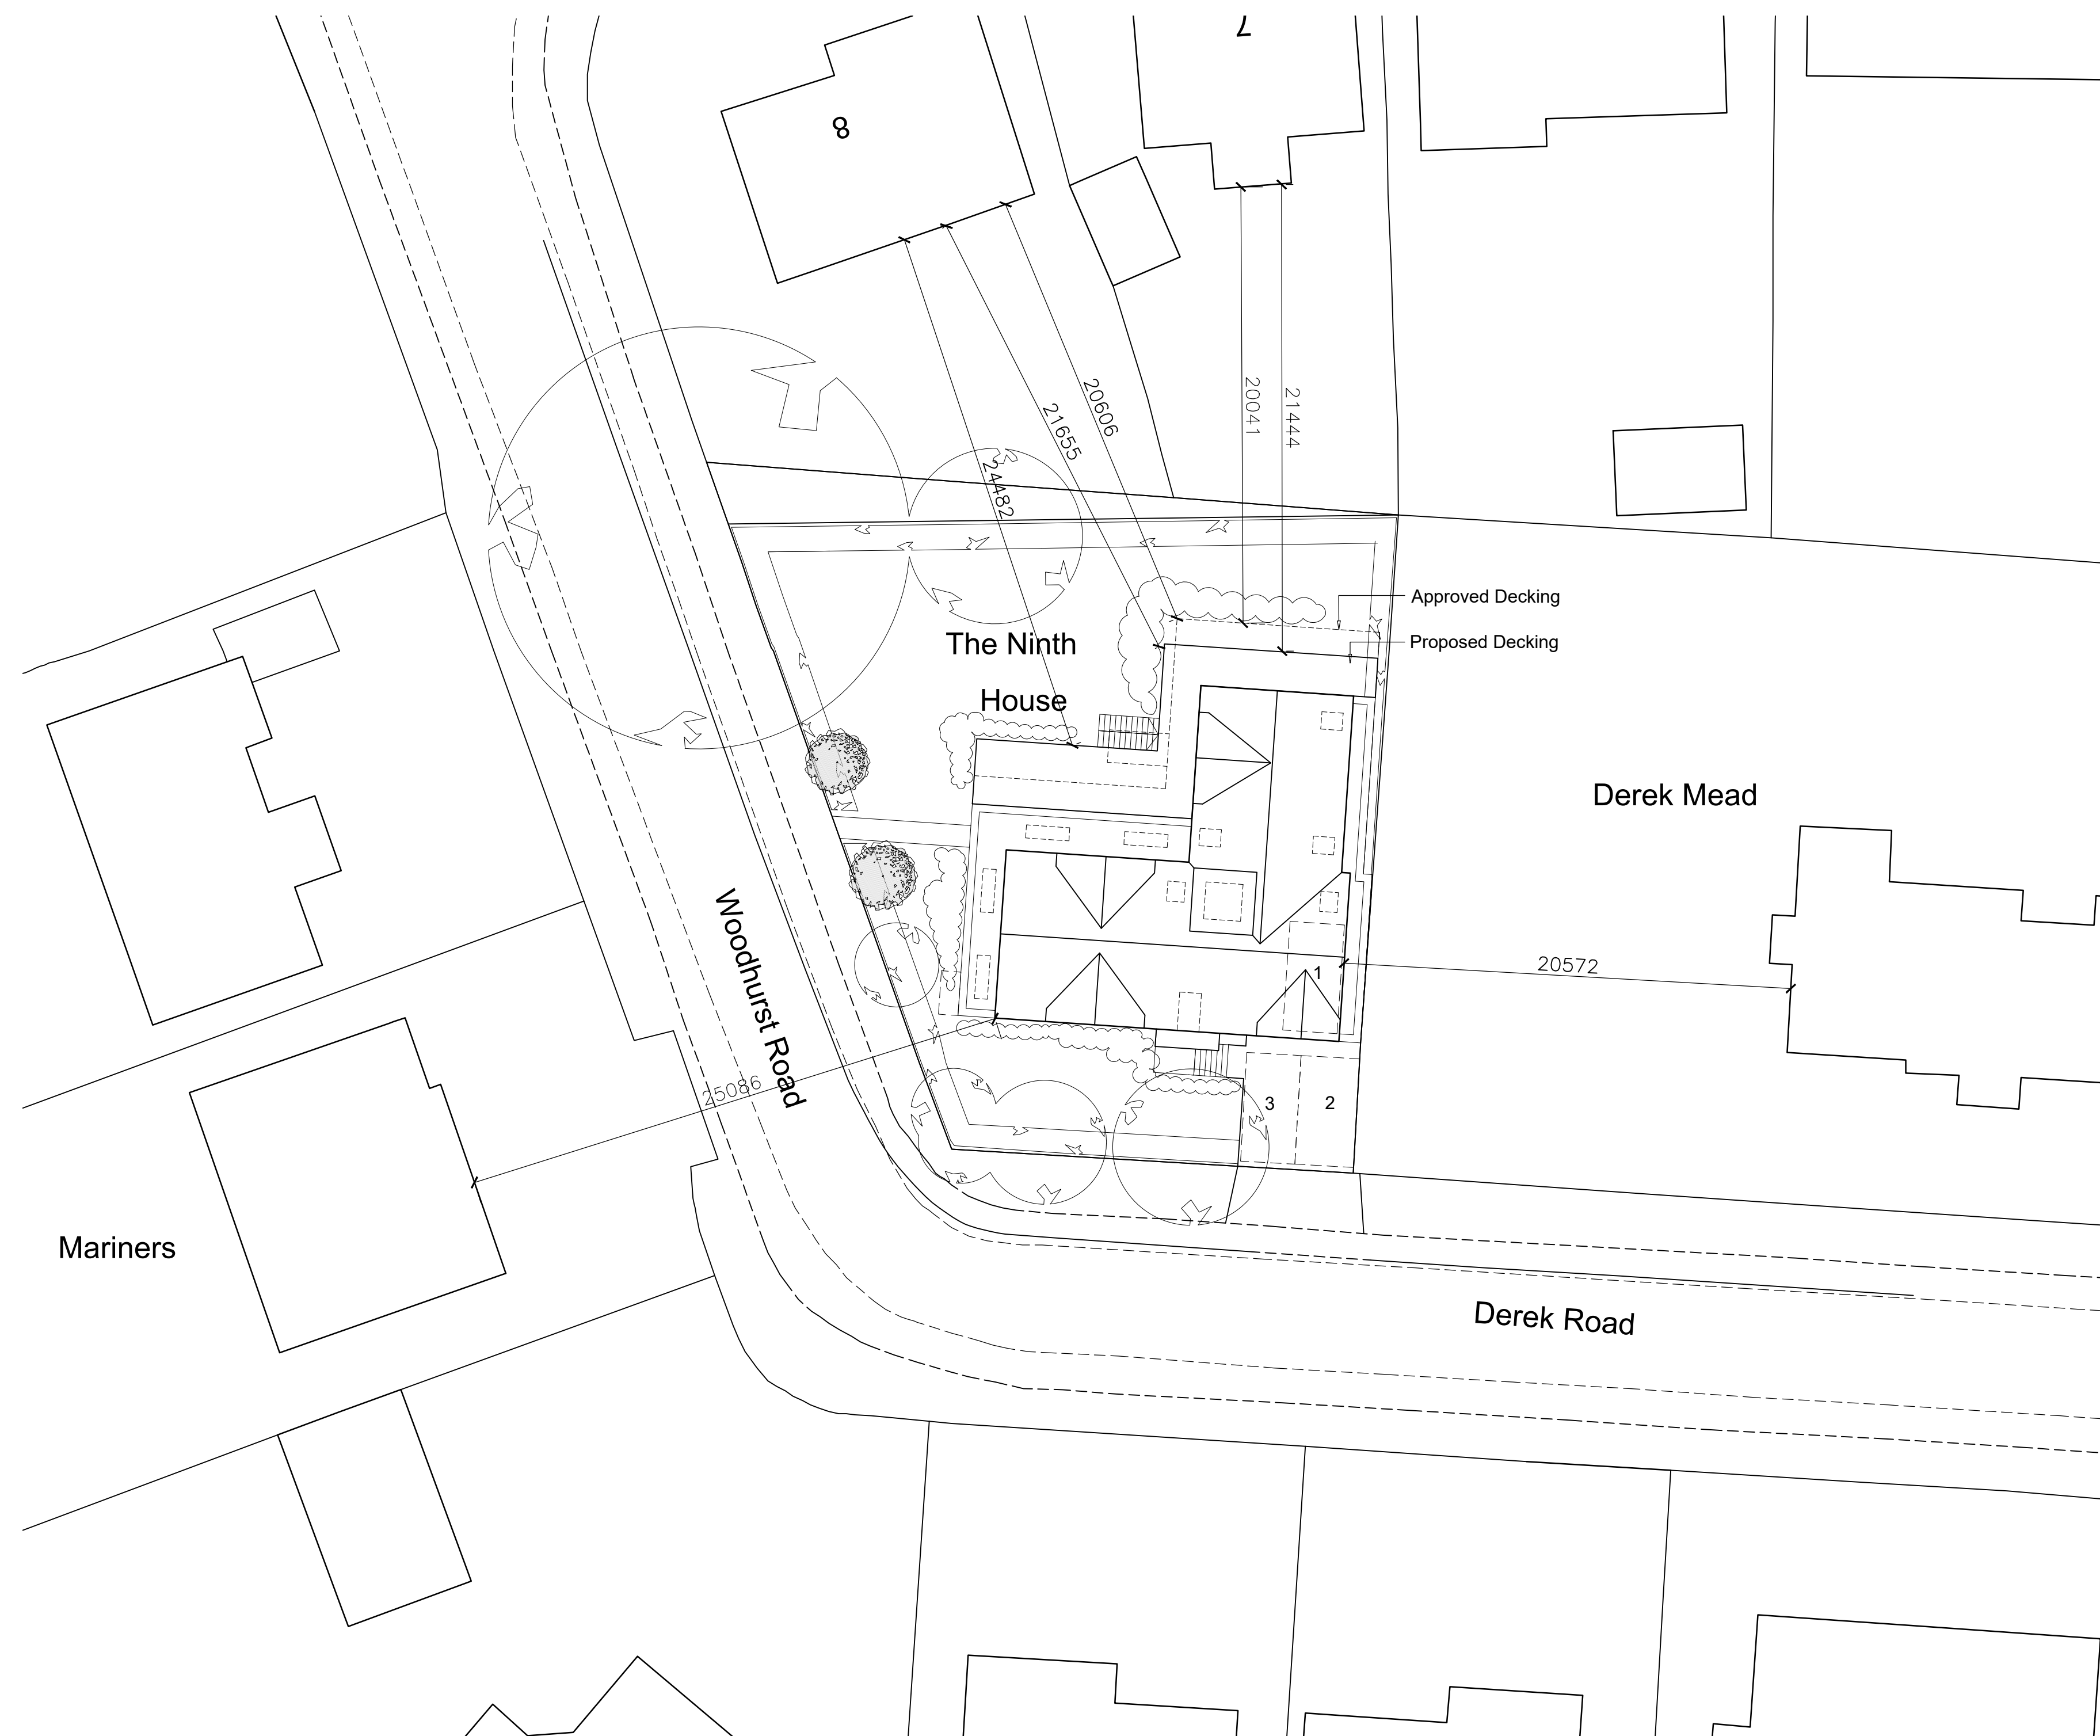

Proposed Site Plan 1:200

Revisions	Drawings Notes
	1. this is not a survey drawing - all dimensions to be checked on site.
	2. do not scale off this drawing.
	3. the copyright of this drawing is the property of TPA Design Ltd
	4. all discrepancies to be reported to the architect
	5. please ensure that this drawing is read together and cross referenced with all other relevant architectural drawings, schedules and specifications.
	6. please ensure that this drawing is read in conjunction with all other consultants/specialist contractors relevant drawings, schedules and specifications.
	7. TPARCHITECTS is a trading name of TPA Design Ltd Registered address 33a St Lukes Road, Maidenhead, Berkshire SL67DN.

Project		Ninth House Derek Road, Maidenhead, SL6 8NT	
Title		Proposed Block Plan and Site Location Plan	
Drg. No.	2583-PL-501	Rev	
Drawn	GVL	Checked	ED
Date	Feb'24	Scale	As Shown
Status	PL		

TPARCHITECTS

33a St Lukes Road Maidenhead Berkshire SL6 7DN
 +(44) 01628412388 enquiries@tparch.co.uk
www.tparch.co.uk