



KEY

- Approved Decking (planning ref: 23/02081/VAR)
- Proposed Decking

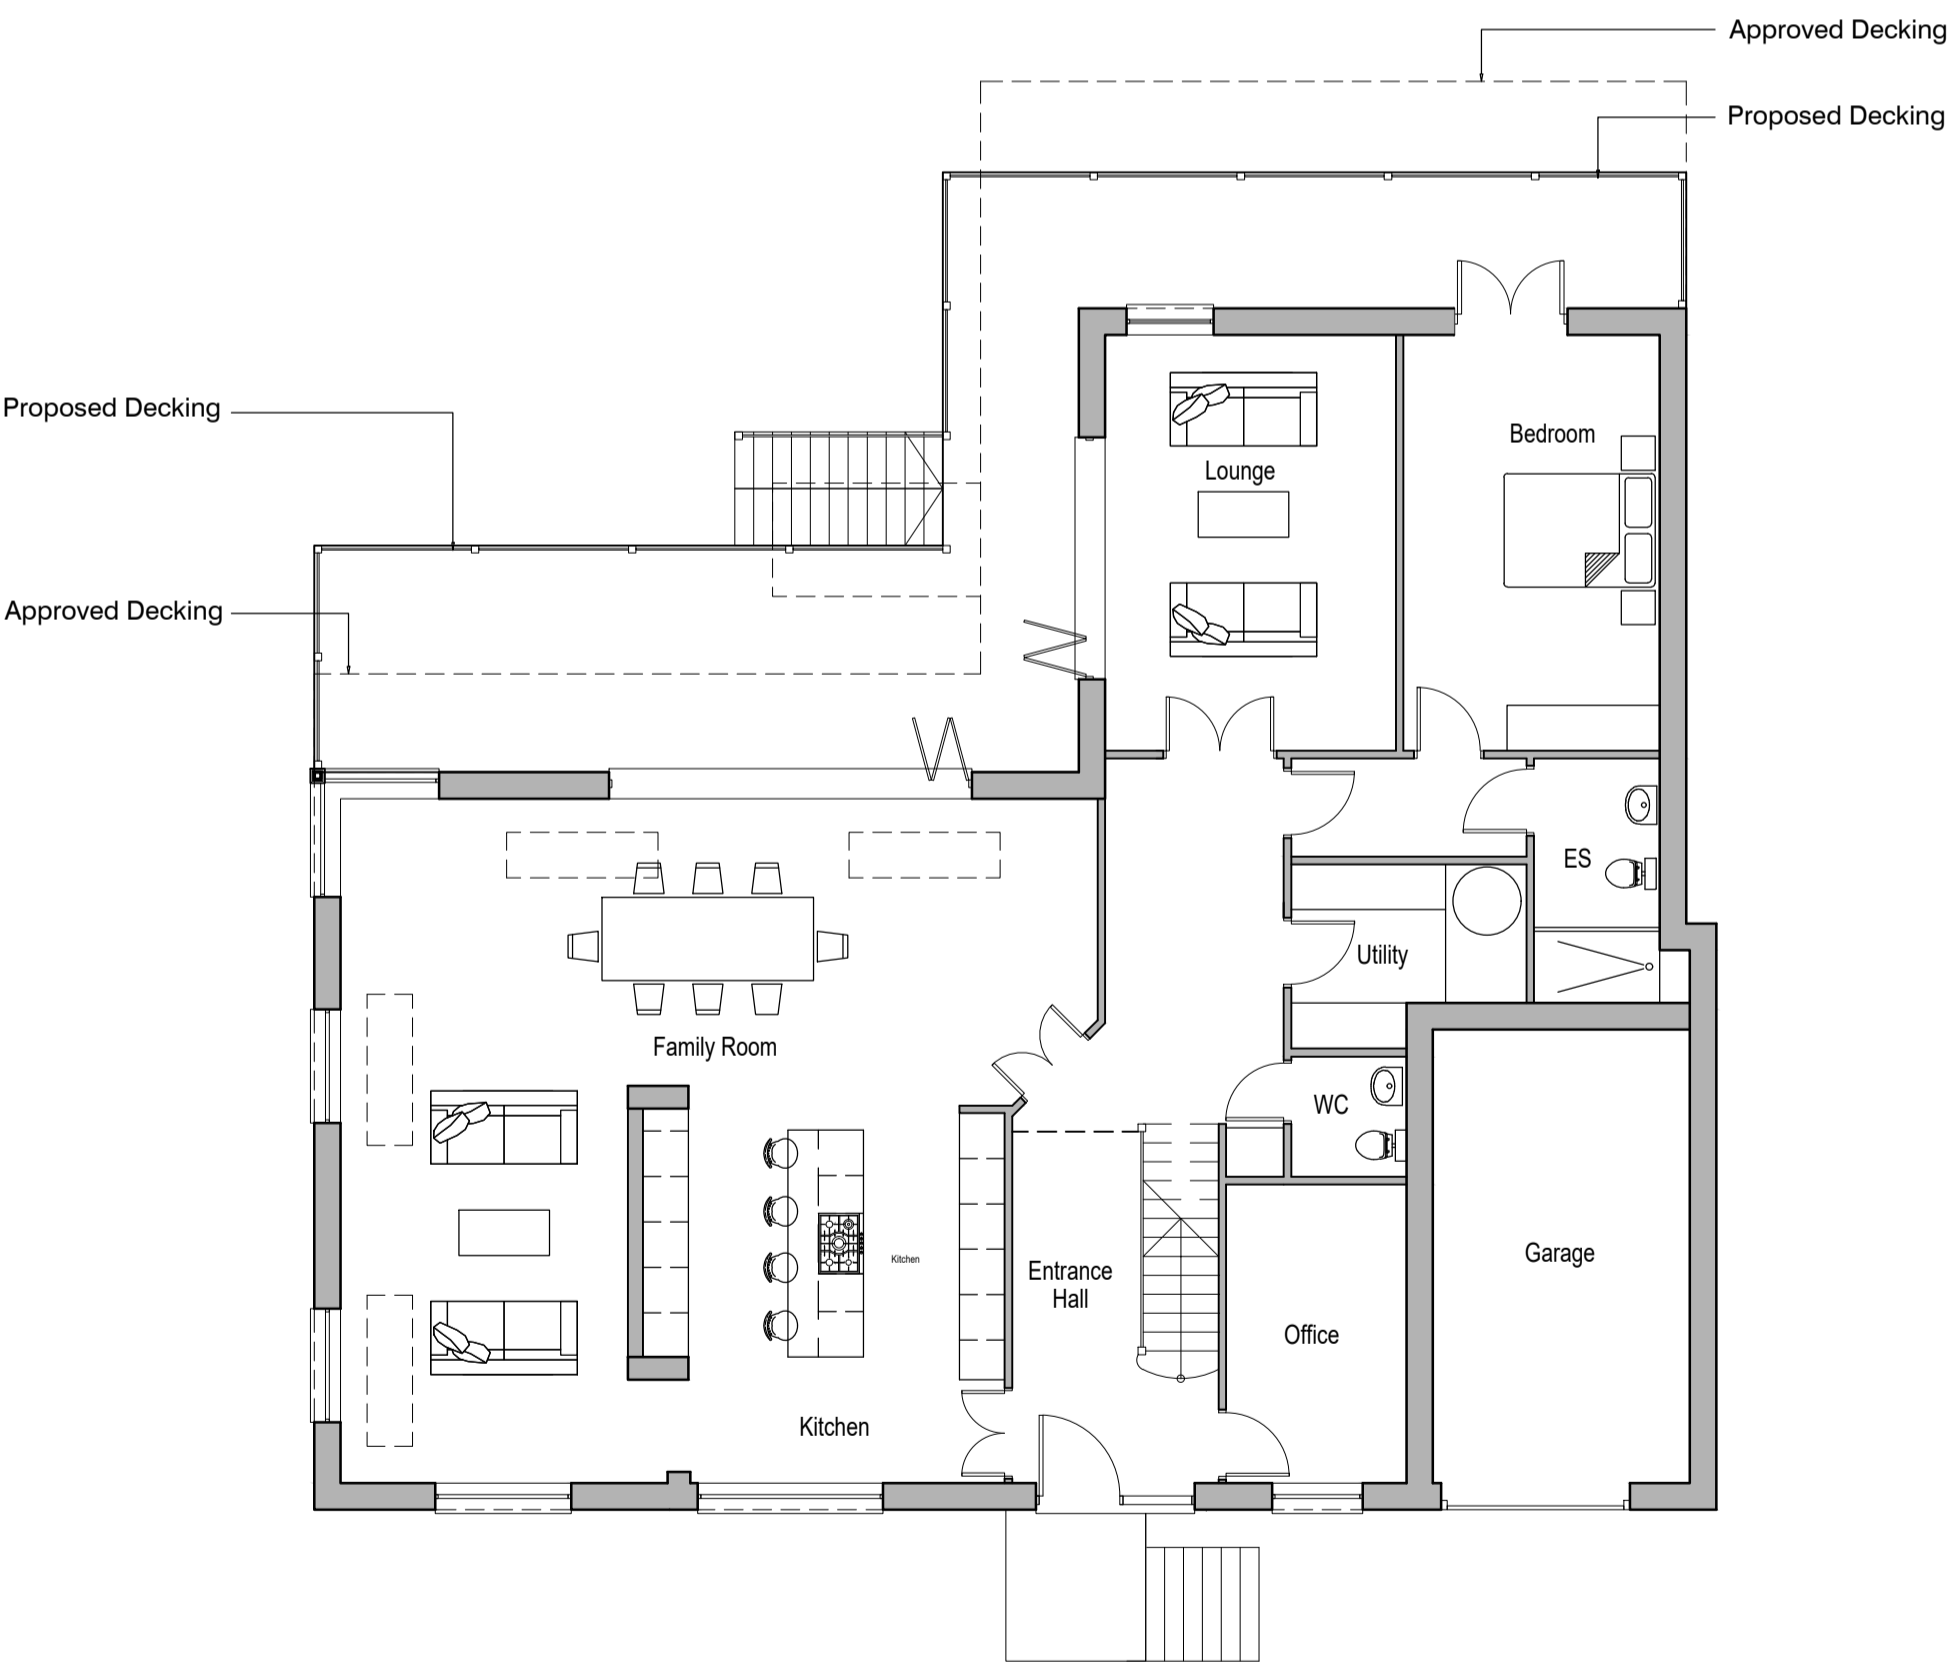

Proposed Ground Floor Plan
Scale 1:100

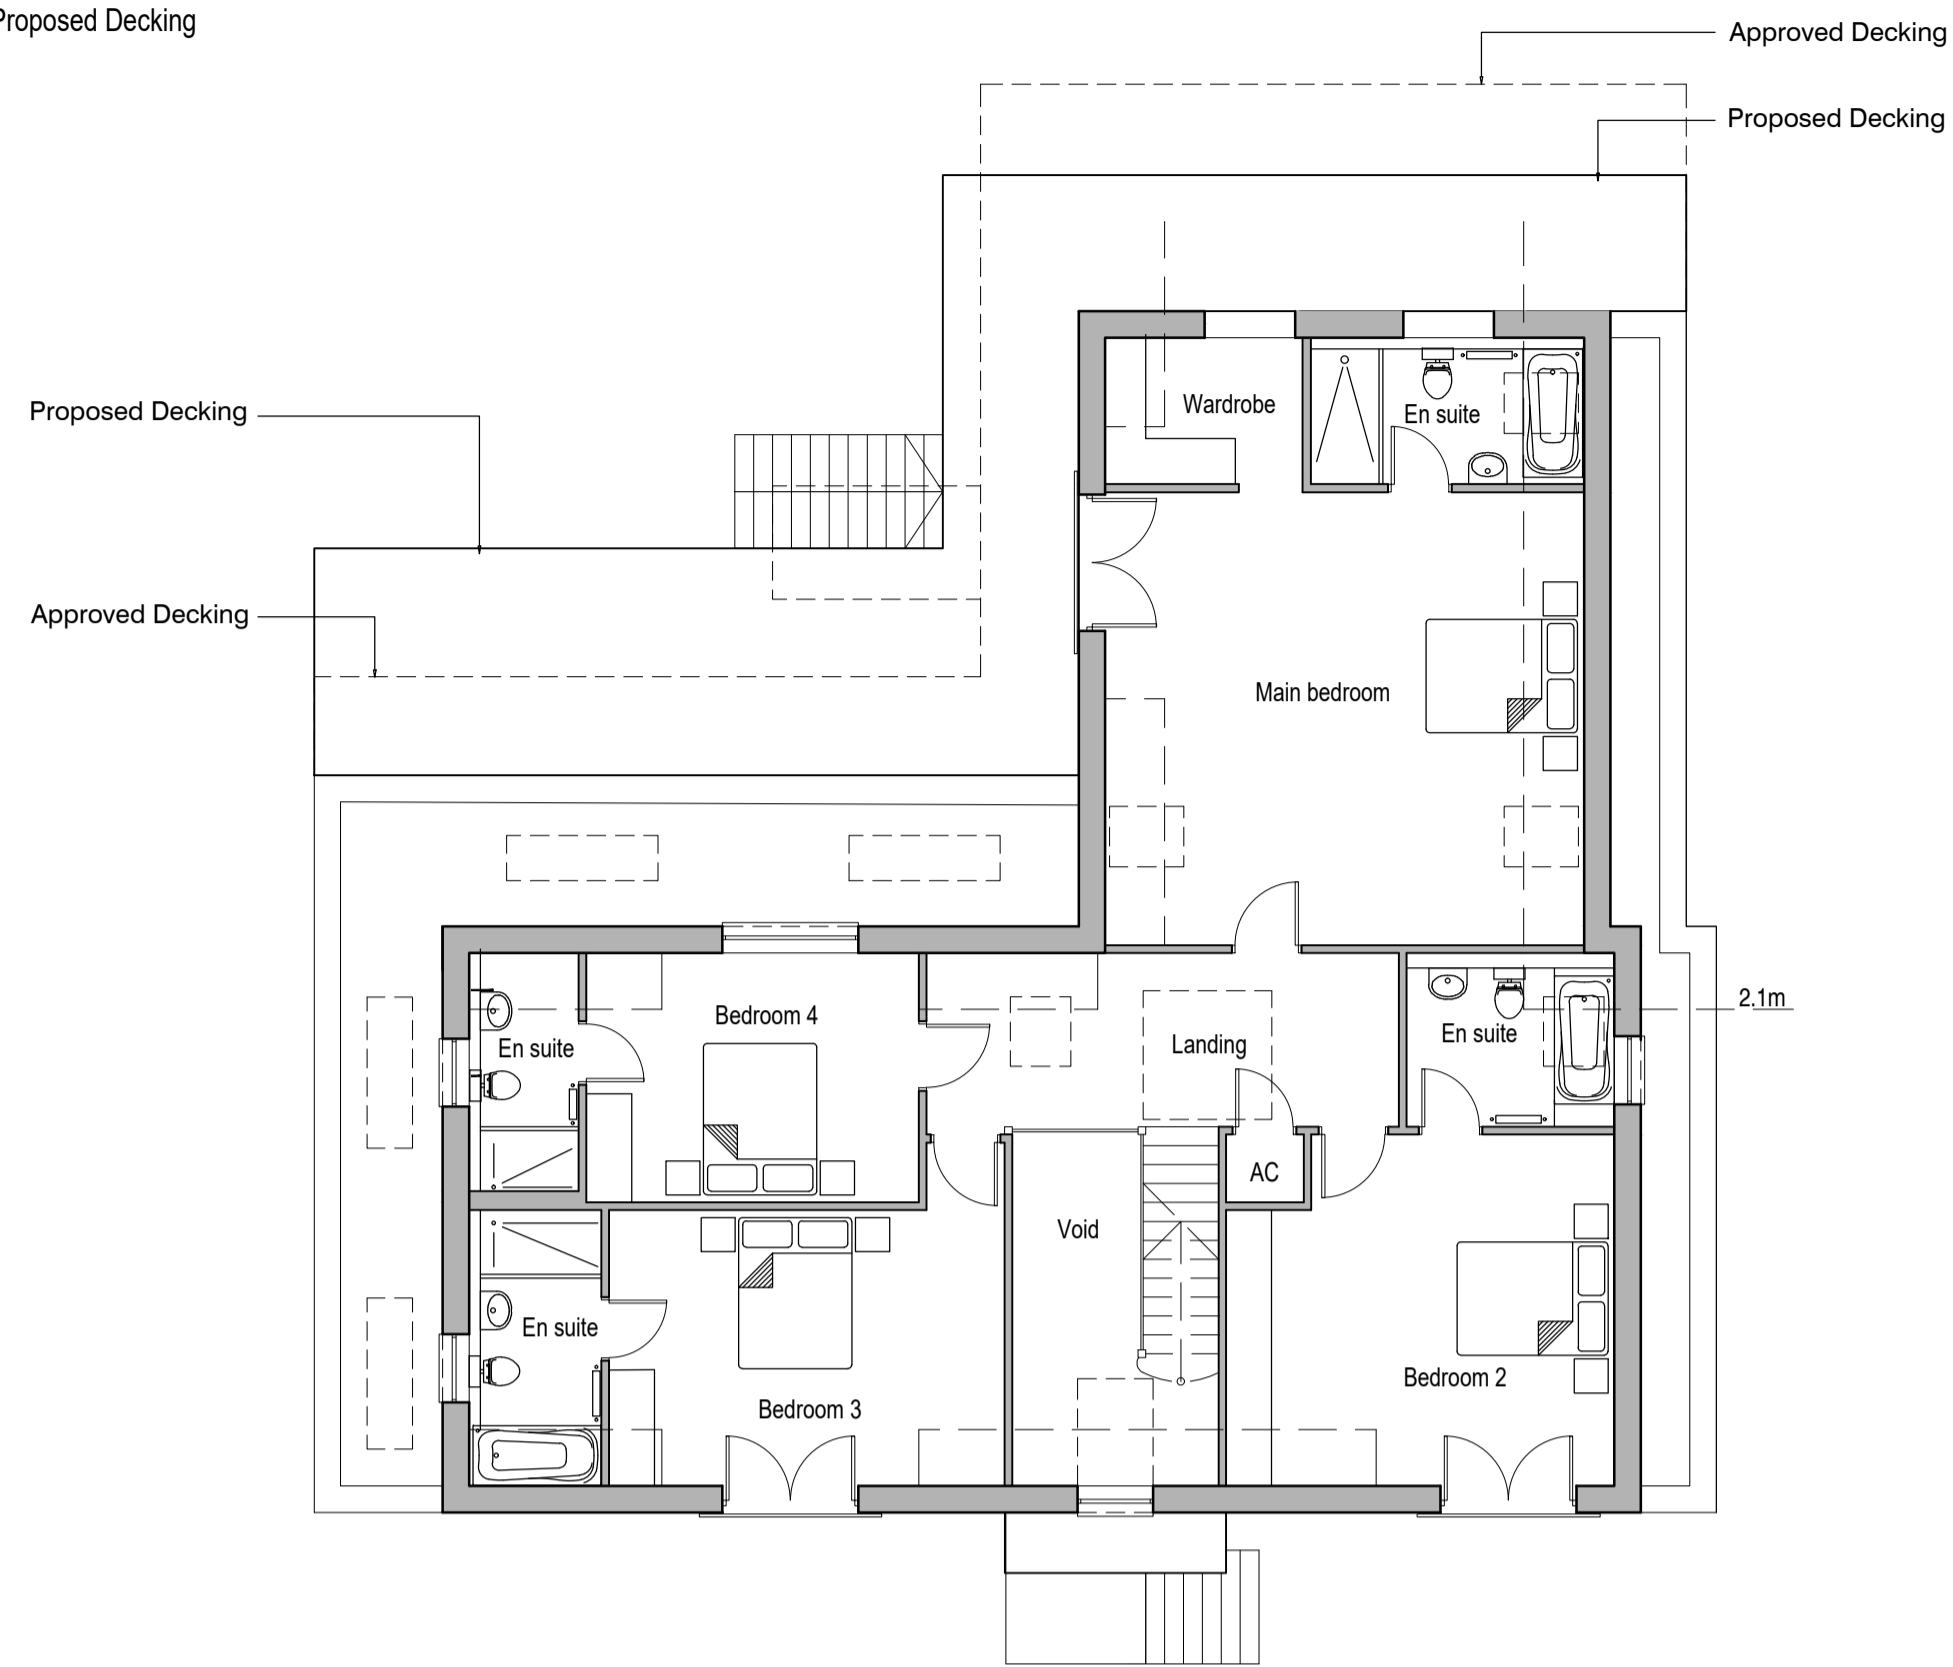

Proposed Ground Floor Plan




South Elevation
Scale 1:100




Proposed Decking
Approved Decking
Approved Decking

West Elevation

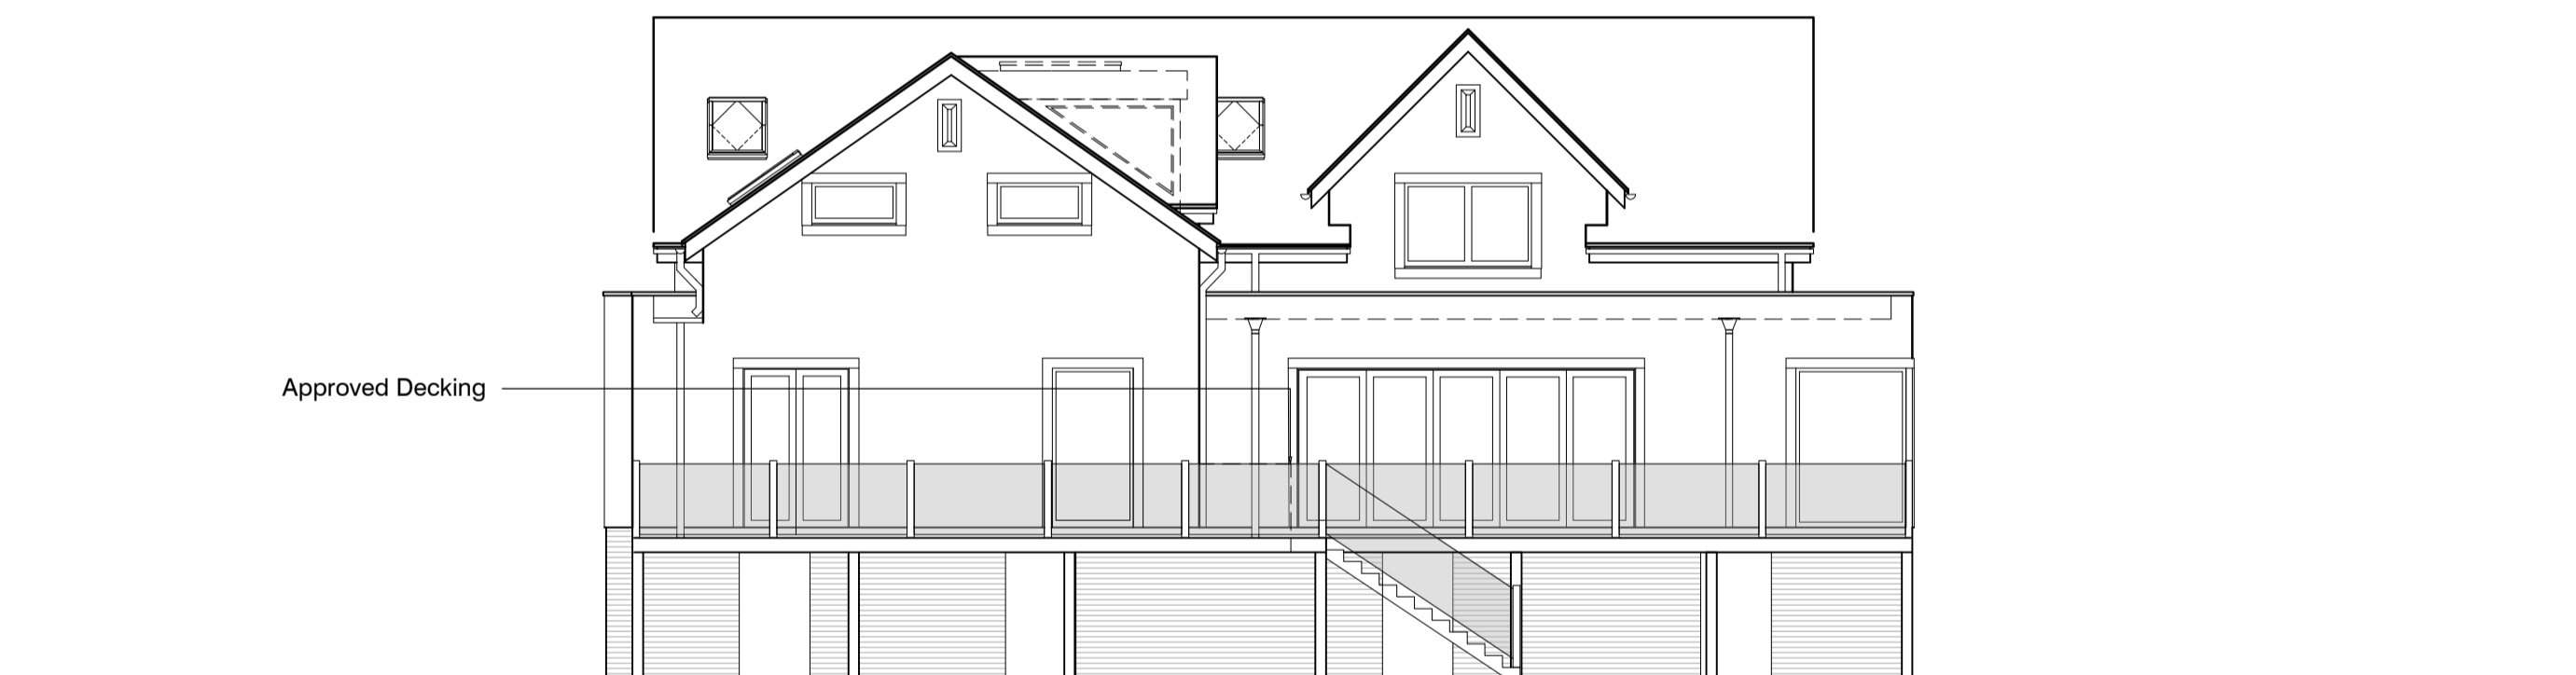

Approved Decking

North Elevation

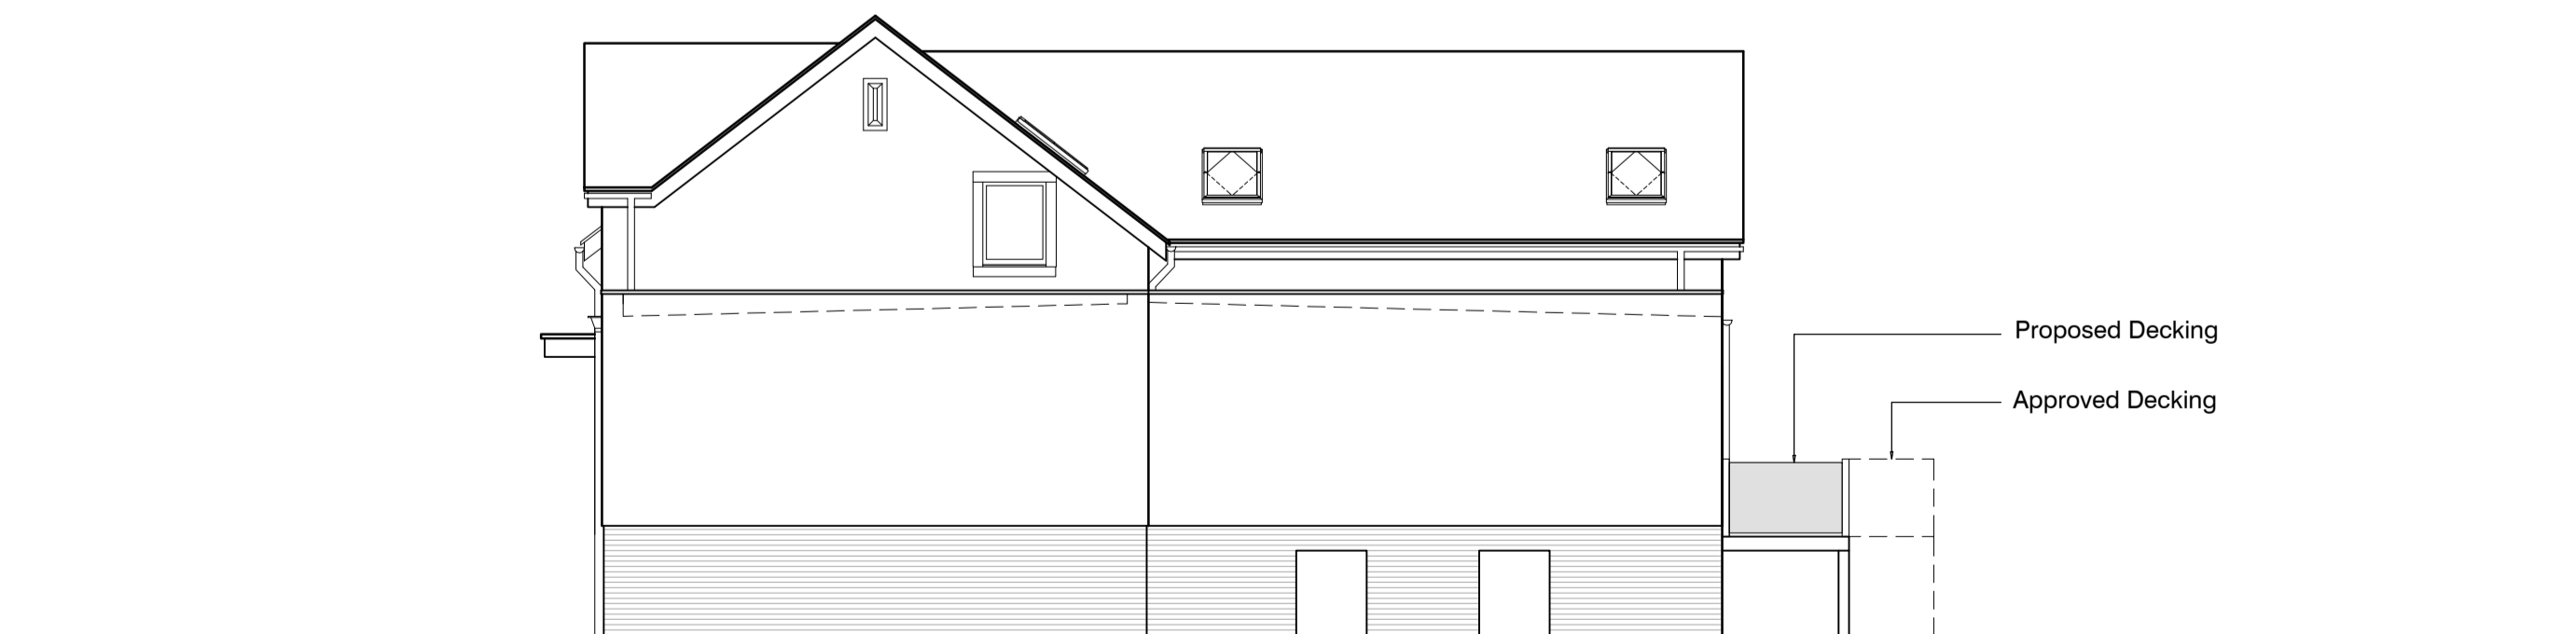

Proposed Decking
Approved Decking

East Elevation

Revisions	Drawings Notes
	1. this is not a survey drawing - all dimensions to be checked on site.
	2. do not scale off this drawing.
	3. the copyright of this drawing is the property of TPA Design Ltd
	4. all discrepancies to be reported to the architect
	5. please ensure that this drawing is read together and cross referenced with all other relevant architectural drawings, schedules and specifications.
	6. please ensure that this drawing is read in conjunction with all other consultants/specialist contractors relevant drawings, schedules and specifications.
	7. TPARCHITECTS is a trading name of TPA Design Ltd Registered address 33a St Lukes Road, Maidenhead, Berkshire SL67DN.

Drawings Notes
 1. this is not a survey drawing - all dimensions to be checked on site.
 2. do not scale off this drawing.
 3. the copyright of this drawing is the property of TPA Design Ltd
 4. all discrepancies to be reported to the architect
 5. please ensure that this drawing is read together and cross referenced with all other relevant architectural drawings, schedules and specifications.
 6. please ensure that this drawing is read in conjunction with all other consultants/specialist contractors relevant drawings, schedules and specifications.
 7. TPARCHITECTS is a trading name of TPA Design Ltd Registered address 33a St Lukes Road, Maidenhead, Berkshire SL67DN.

Project	Ninth House Derek Road, Maidenhead, SL6 8NT	
Title	Proposed Plans and Elevations	
Drg. No.	2583-PL-502	Rev

TPARCHITECTS
 33a St Lukes Road Maidenhead Berkshire SL6 7DN
 + (44) 01628412388 enquiries@tparch.co.uk
www.tparch.co.uk

Drawn	Checked	Date	Scale	Status
GVL	ED	Feb'24	1:100@A1	PL