


Re-roof with reconstituted stone tiles. to match existing. Buildup thermally upgraded, new battens, membranes etc. New galvanised gutters.

Re-roof with a mixture of existing salvagable Limestone Tiles and reclaimed Limestone Tiles. Buildup thermally upgraded, new battens, membranes etc. New galvanised gutters.

Re-roof with a mixture of existing salvagable Limestone Tiles and reclaimed Limestone Tiles. Buildup thermally upgraded, new battens, membranes etc. New galvanised gutters.

Re-roof with reconstituted stone tiles. to match existing. Buildup thermally upgraded, new battens, membranes etc. New galvanised gutters.

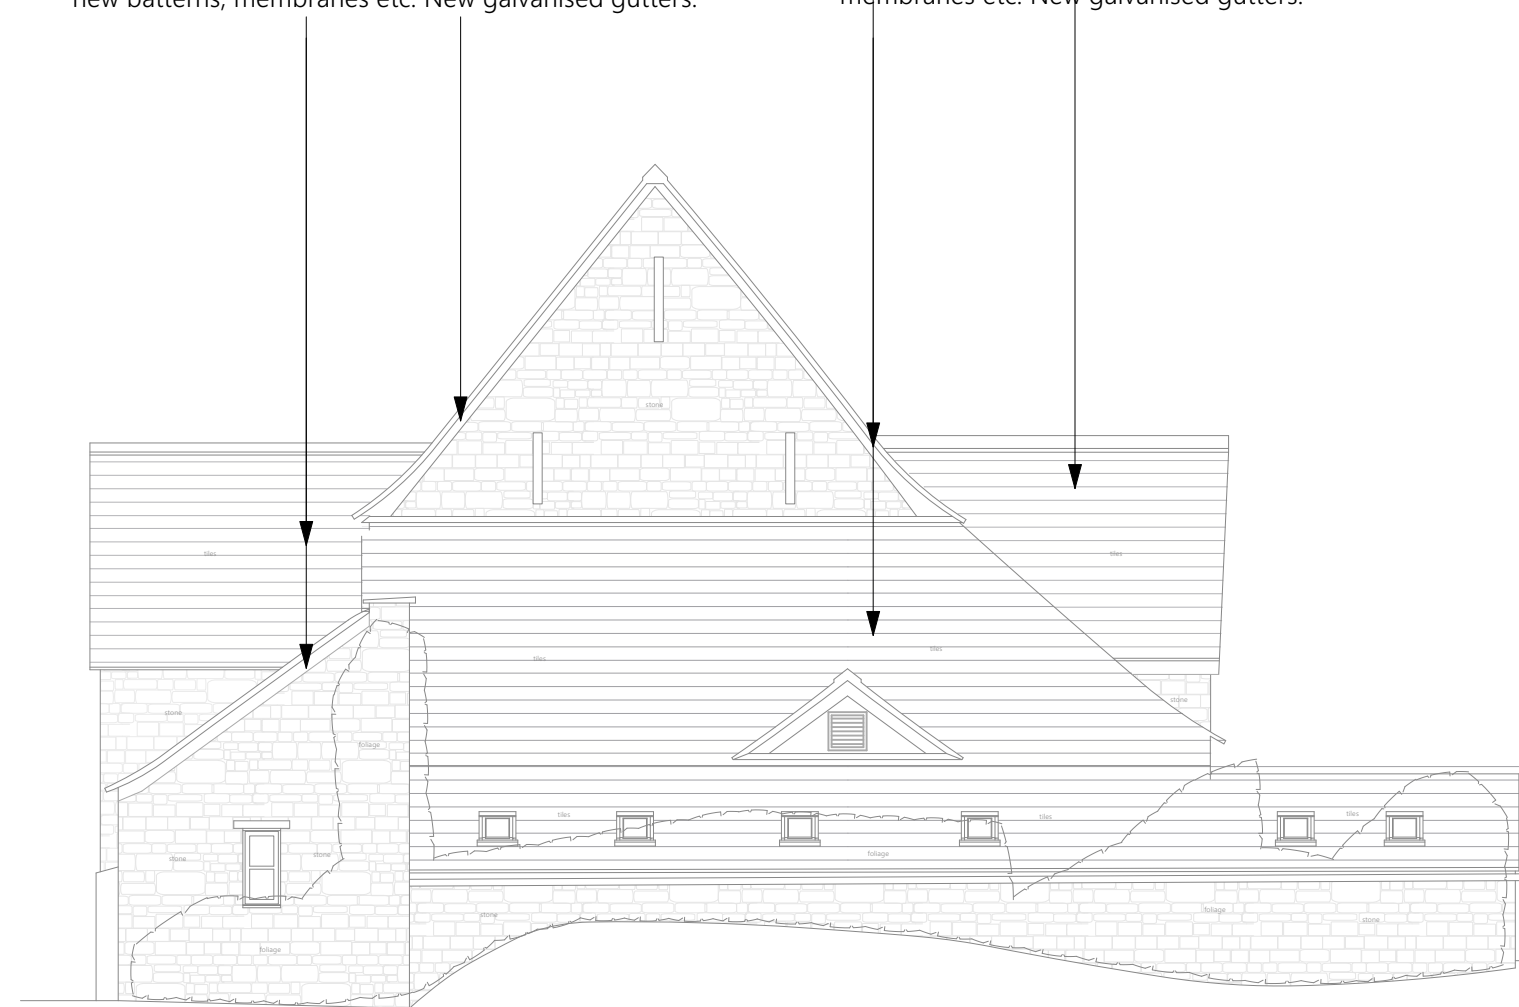


P/706

PROPOSED NORTH WEST ELEVATION
1:100

P/706

PROPOSED SOUTH EAST ELEVATION
1:100

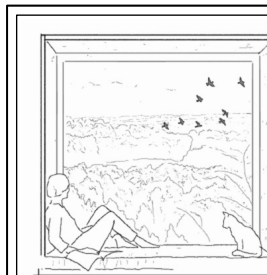

RURAL SPACE
ARCHITECTURE

t: 01453 763674
e: hello@ruralspacearchitecture.co.uk
w: ruralspacearchitecture.co.uk

PLANNING DRAWING
NOT FOR CONSTRUCTION

General Notes
1. Responsibility is not accepted for errors made by others in scaling from this drawing. All construction information should be taken from figured dimensions only.
2. All dimensions to be checked onsite.
3. Unless otherwise stated, dimensions are in millimetres.
4. Drawings to be read in conjunction with all other project drawings.
5. Copyright Rural Space Architecture

Drawing Status: PLANNING

2308

The Great Tythe Barn

Rev.	Date	Notes

Drawing Title
Proposed Northwest and Southeast Elevation

Drawn By: CPG
Date: February 2024

Scale: 1:100@A3

Drawing Number: P / 706
Revision: -