


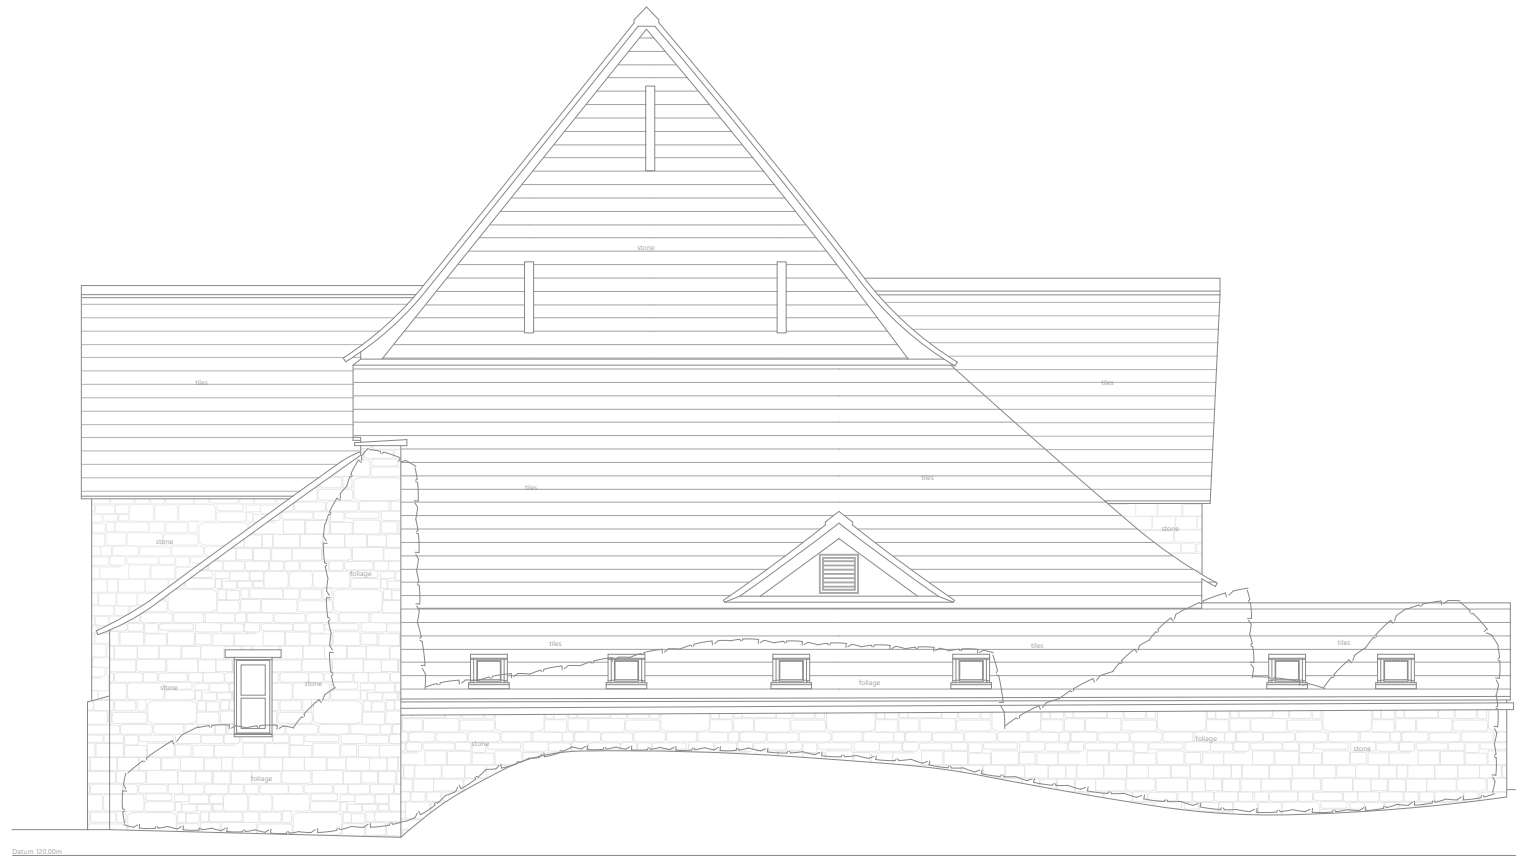

NORTH WEST ELEVATION

P/702


EXISTING NORTH WEST ELEVATION  
1:100



SOUTH EAST ELEVATION

P/702

EXISTING SOUTH EAST ELEVATION  
1:100

 

 <p><b>RURAL SPACE</b> ARCHITECTURE</p> <p>t: 01453 763674 e: hello@ruralspacearchitecture.co.uk w: ruralspacearchitecture.co.uk</p>	<p><b>PLANNING DRAWING</b> NOT FOR CONSTRUCTION</p>	<p><b>2308</b></p> <p><b>The Great Tythe Barn</b></p>	<table border="1"> <thead> <tr> <th>Rev.</th> <th>Date</th> <th>Notes</th> </tr> </thead> <tbody> <tr> <td> </td> <td> </td> <td> </td> </tr> </tbody> </table>	Rev.	Date	Notes				<p><b>Drawing Title</b> Existing Northwest and Southeast Elevation</p>	<table border="1"> <tr> <td> <p><b>Drawn By</b> CPG</p> </td> <td> <p><b>Date</b> February 2024</p> </td> </tr> <tr> <td colspan="2"> <p><b>Scale</b> 1:100@A3</p> </td> </tr> <tr> <td> <p><b>Drawing Number</b> P/ 702</p> </td> <td> <p><b>Revision</b> -</p> </td> </tr> </table>	<p><b>Drawn By</b> CPG</p>	<p><b>Date</b> February 2024</p>	<p><b>Scale</b> 1:100@A3</p>		<p><b>Drawing Number</b> P/ 702</p>	<p><b>Revision</b> -</p>
	Rev.		Date	Notes													
<p><b>Drawn By</b> CPG</p>	<p><b>Date</b> February 2024</p>																
<p><b>Scale</b> 1:100@A3</p>																	
<p><b>Drawing Number</b> P/ 702</p>	<p><b>Revision</b> -</p>																
<p><b>General Notes</b></p> <ol style="list-style-type: none"> <li>Responsibility is not accepted for errors made by others in scaling from this drawing. All construction information should be taken from figured dimensions only.</li> <li>All dimensions to be checked onsite.</li> <li>Unless otherwise stated, dimensions are in millimetres.</li> <li>Drawings to be read in conjunction with all other project drawings.</li> <li>Copyright Rural Space Architecture</li> </ol>	<p><b>Drawing Status</b> PLANNING</p>																