



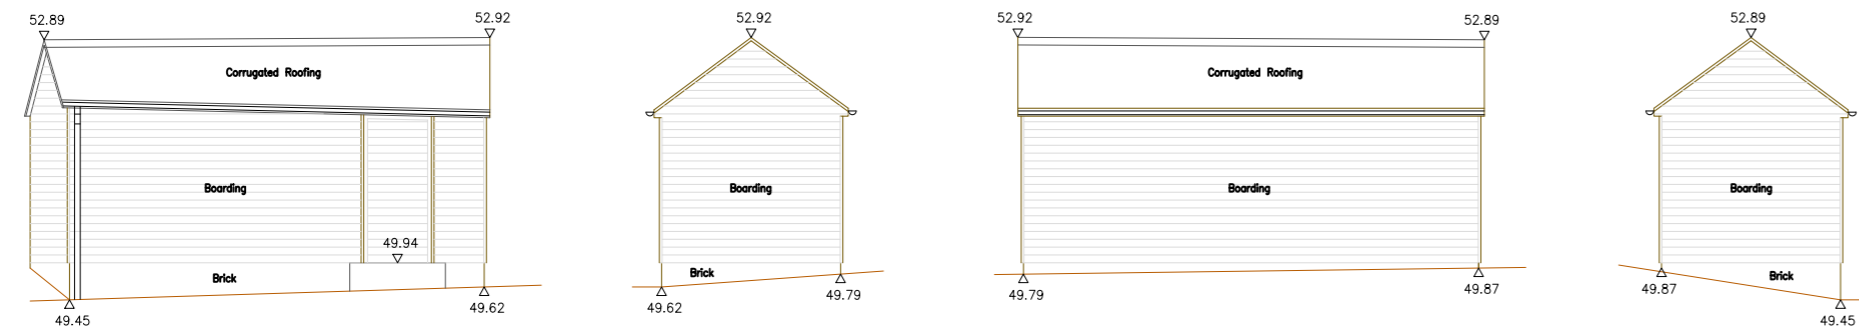




North Elevation
Datum 48.00m
Office Elevations

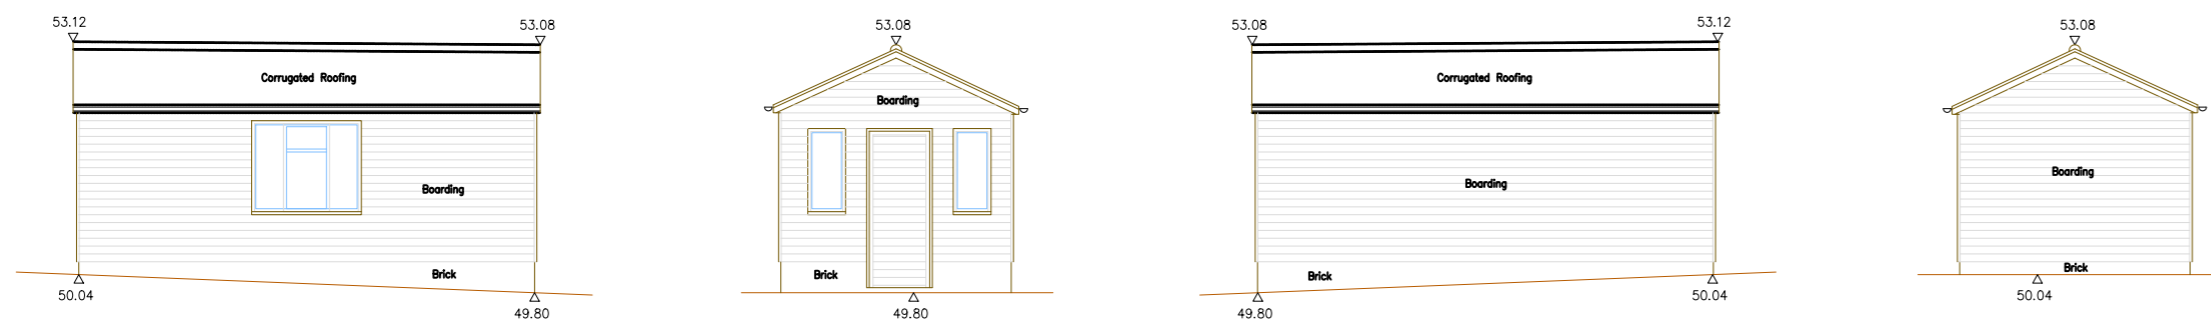


North Elevation
Datum 48.00m
Office Shed Elevations



North Elevation
Datum 48.00m
Garden Shed Elevations

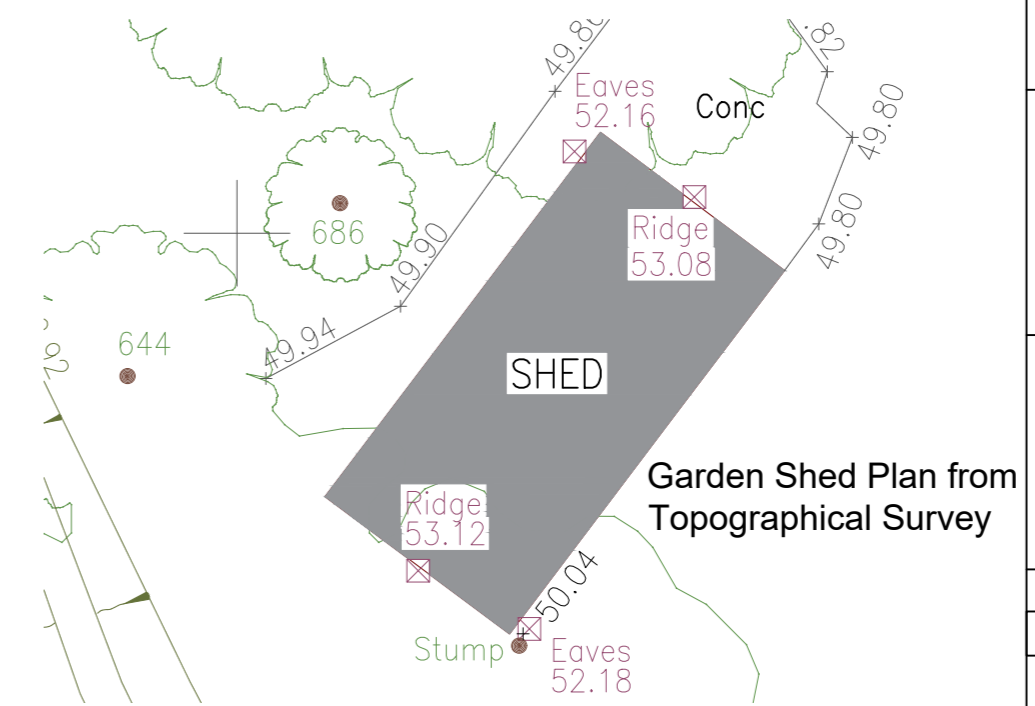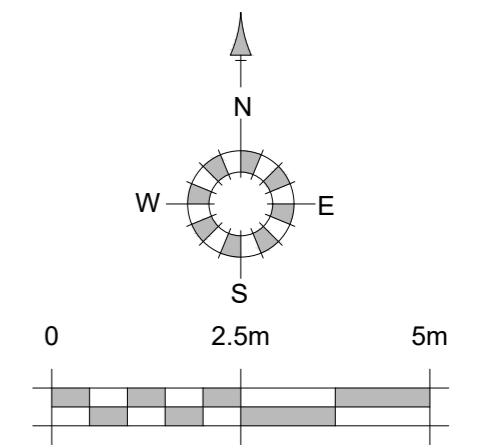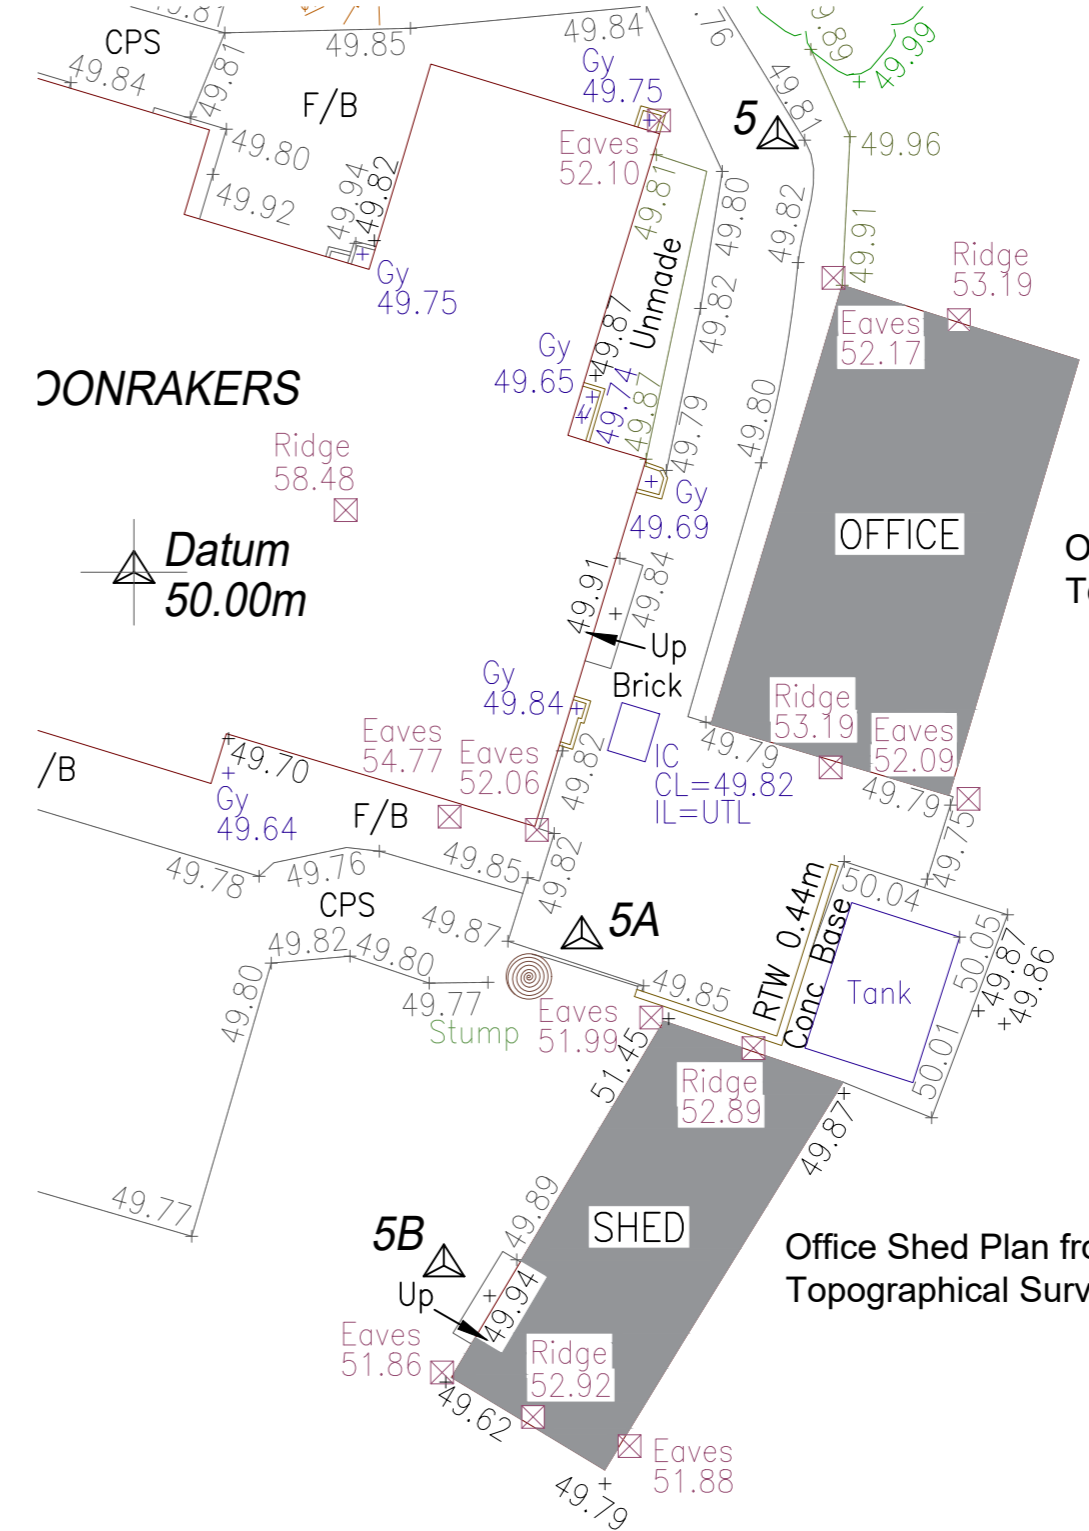

Grid:	Local Grid
Levelling:	Ground Floor Level as shown. Value used 50.00m
Drawing Title:	Outbuilding Survey
Site Address:	Moonrakers Vicarage Road Send GU23 7JN
Client:	Mr. Mrs. Perkins
Drawn By:	JF
Verified By:	
Date:	14.03.23
Drwg No:	22078/OB
Rev:	
Scale:	1:100m @ A2
Date:	March 2023
 architecture planning masterplanning Broadmeade House, Farnham Business Park, Weydon Lane, Farnham, Surrey GU9 8QT. info@osparchitecture.com www.osparchitecture.com Tel: 01252 267878	