



Existing Rear Elevation



Existing Side (South East) Elevation



Proposed Rear Elevation




Proposed Side (South East) Elevation

The Little Architecture Company www.thelittlearchitecturecompany.co.uk		
PROJECT 2 Station Road, Hampton in Arden, Solihull B92 0BJ		
DRAWING TITLE Existing and Proposed Elevations		
SCALE 1:100 @ A3	DATE February 2024	
JOB NO 22030	DRAWING NO PL 200	REVISION -

Materials Legend

- 1 brick (red)
- 2 slate tiles (grey)
- 3a upvc window (white)
- 3b upvc door (white)
- 4 timber window (white)
- 5 rooflight (grey frame)

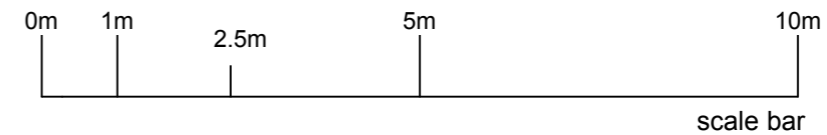

This drawing is for planning purposes only and should not be used for construction purposes DO NOT SCALE FROM THESE DRAWINGS

Boundary positions shown represent existing situations on site and do not constitute a legal definition.

Landowners are advised to verify all boundary positions and satisfy themselves of their legal right to build prior to the commencement of any works on site.

This drawing is copyright and should not be reproduced without written permission.