



Cellar


Ground Floor

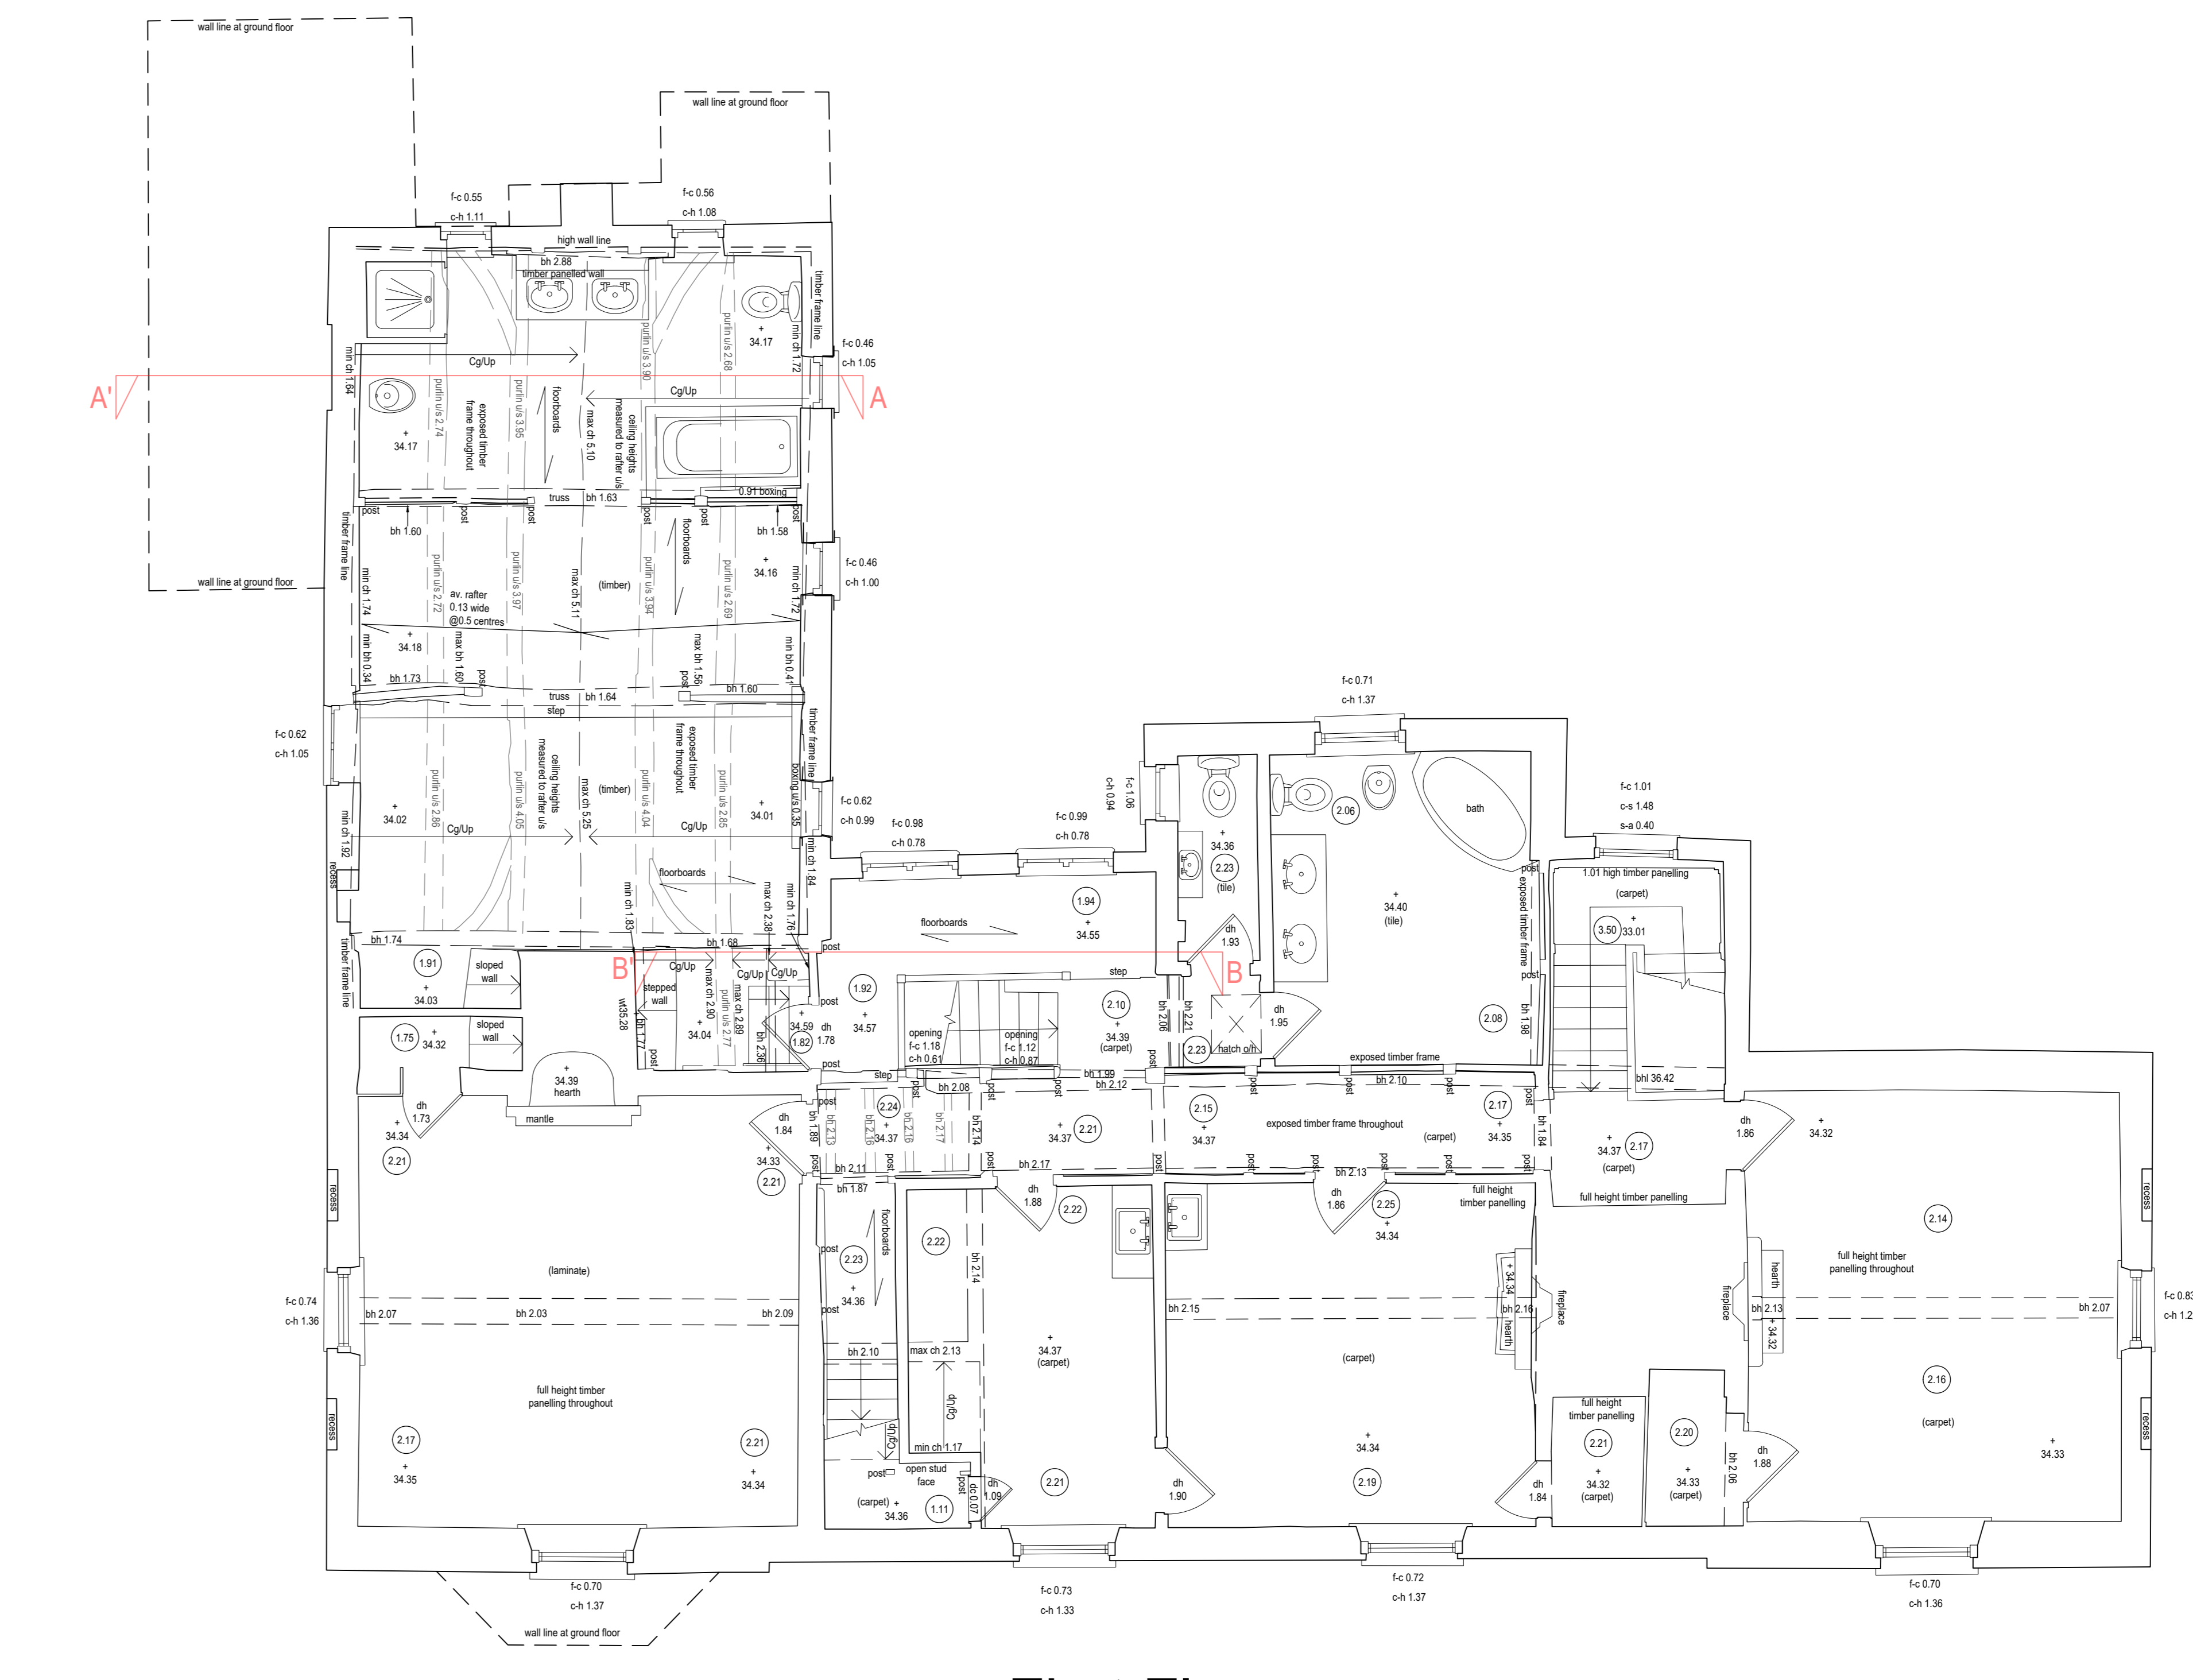

First Floor


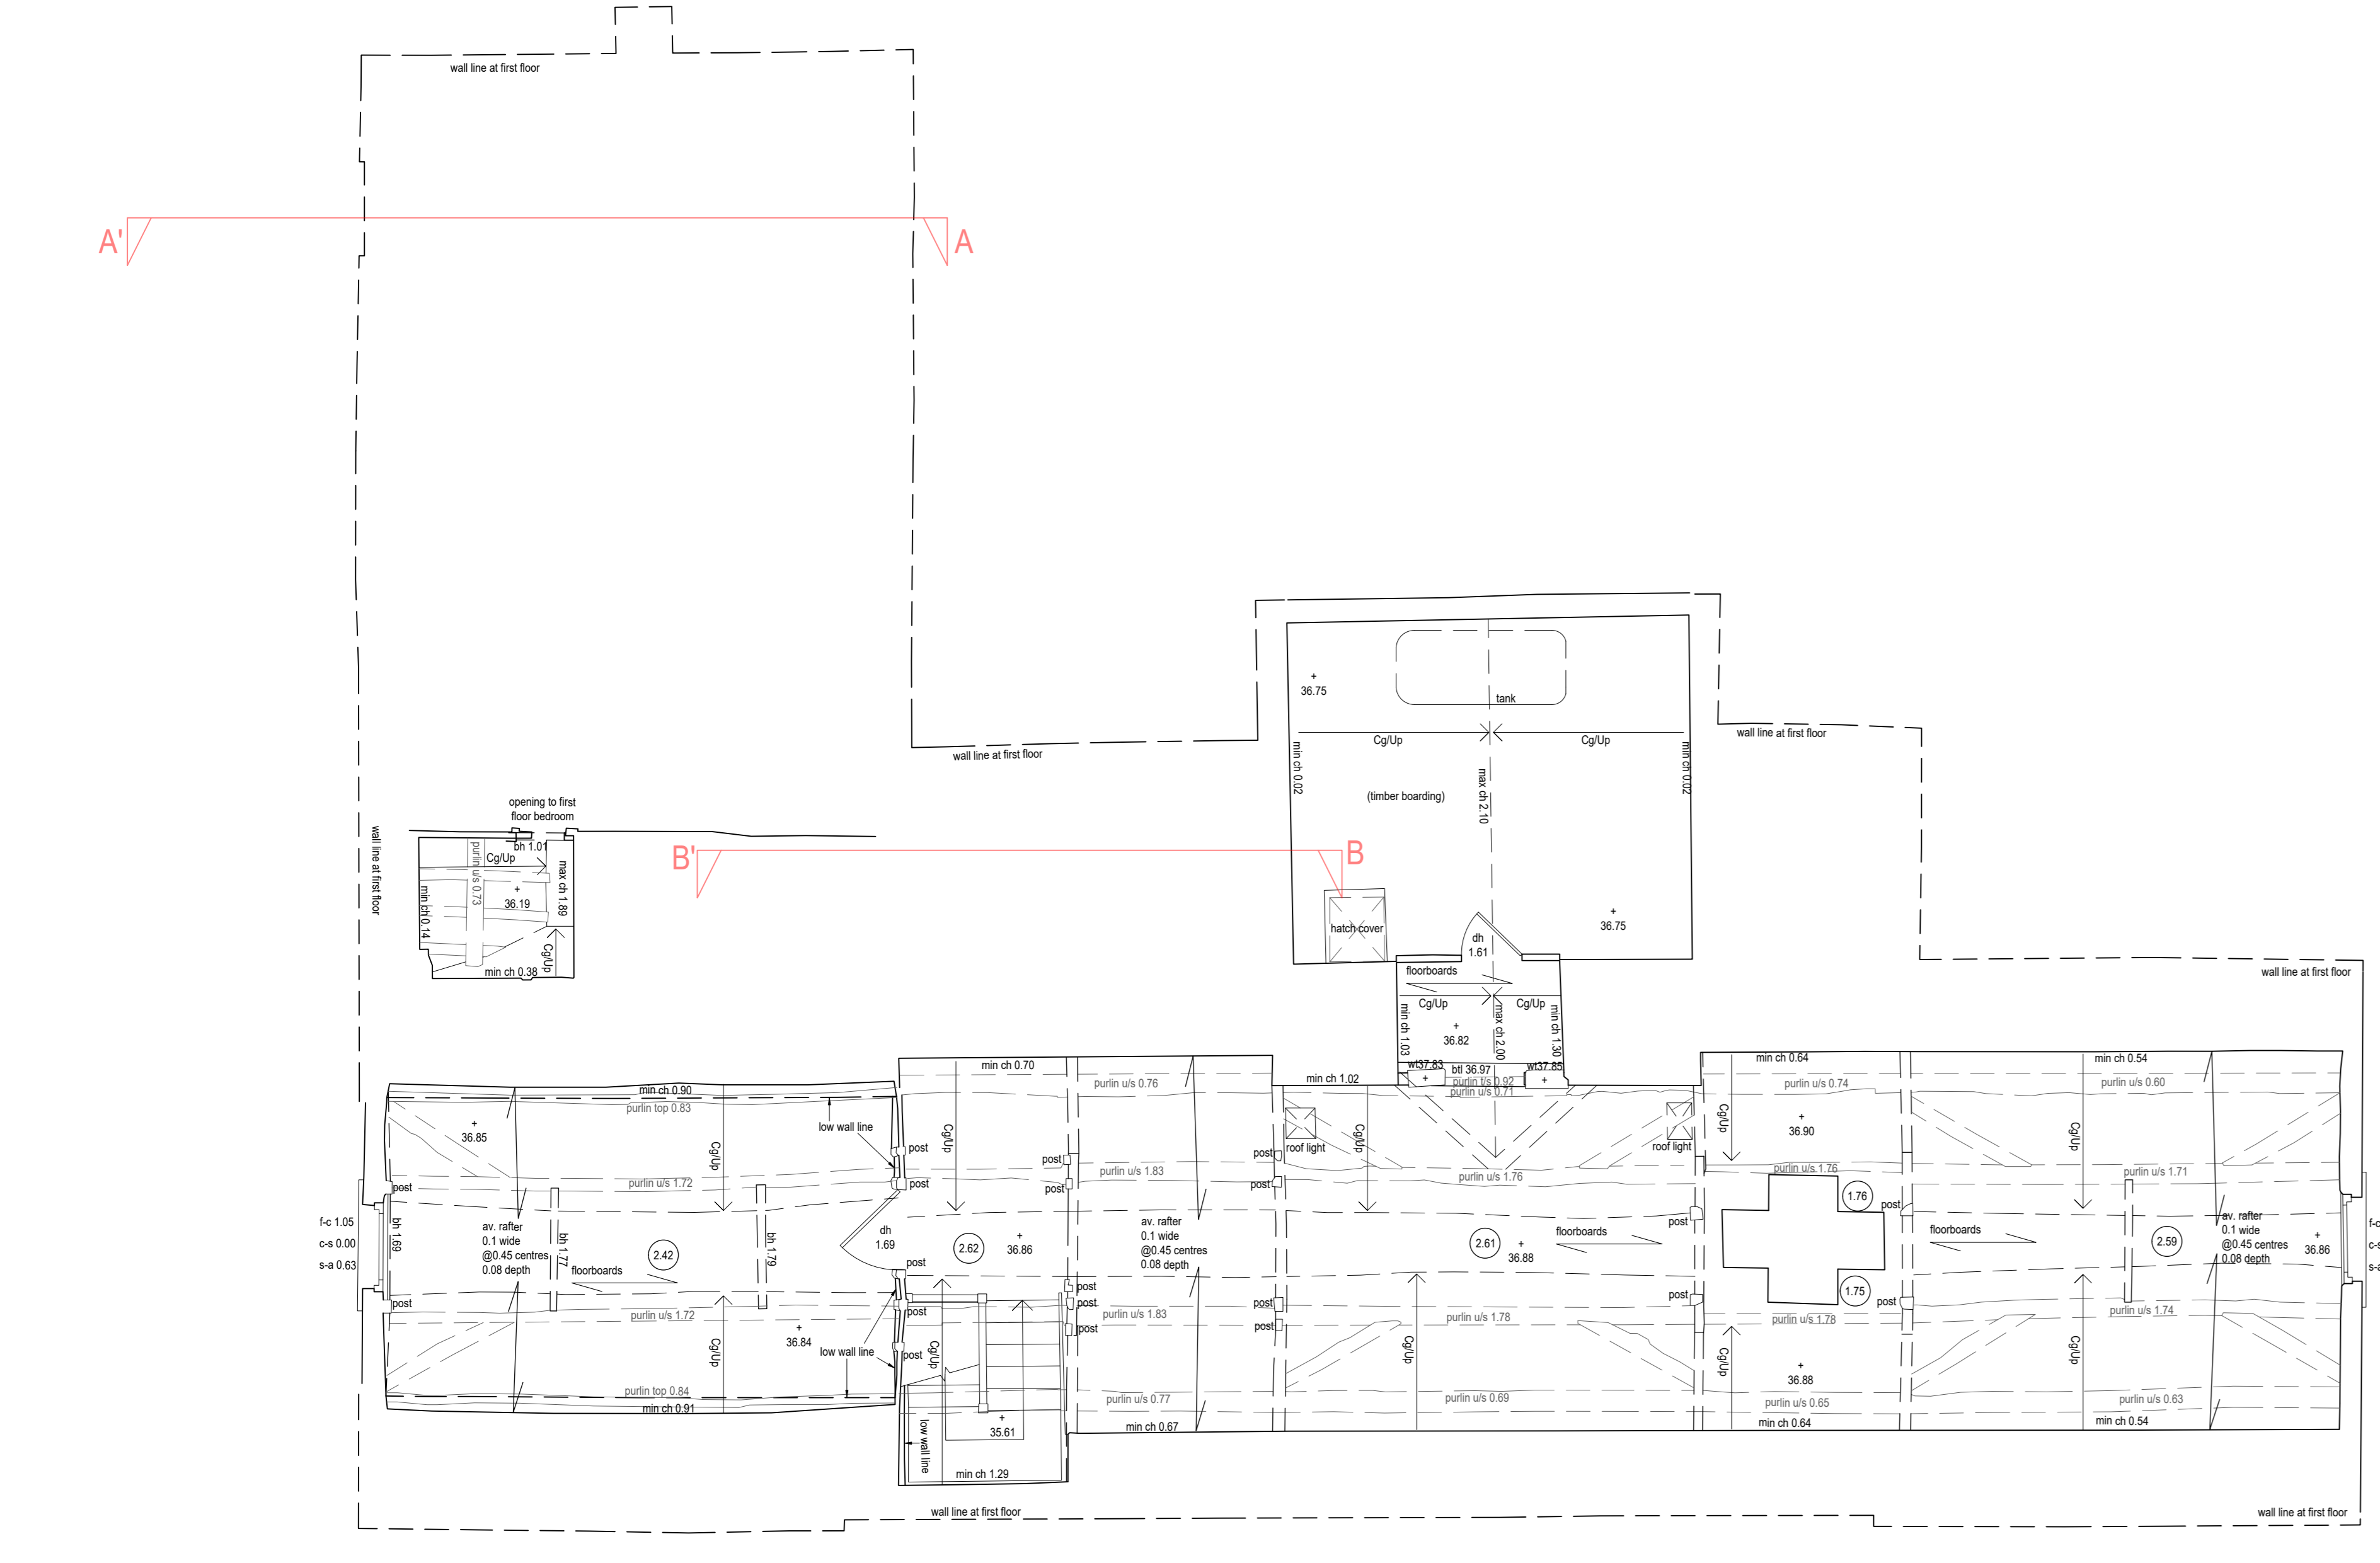


Attic

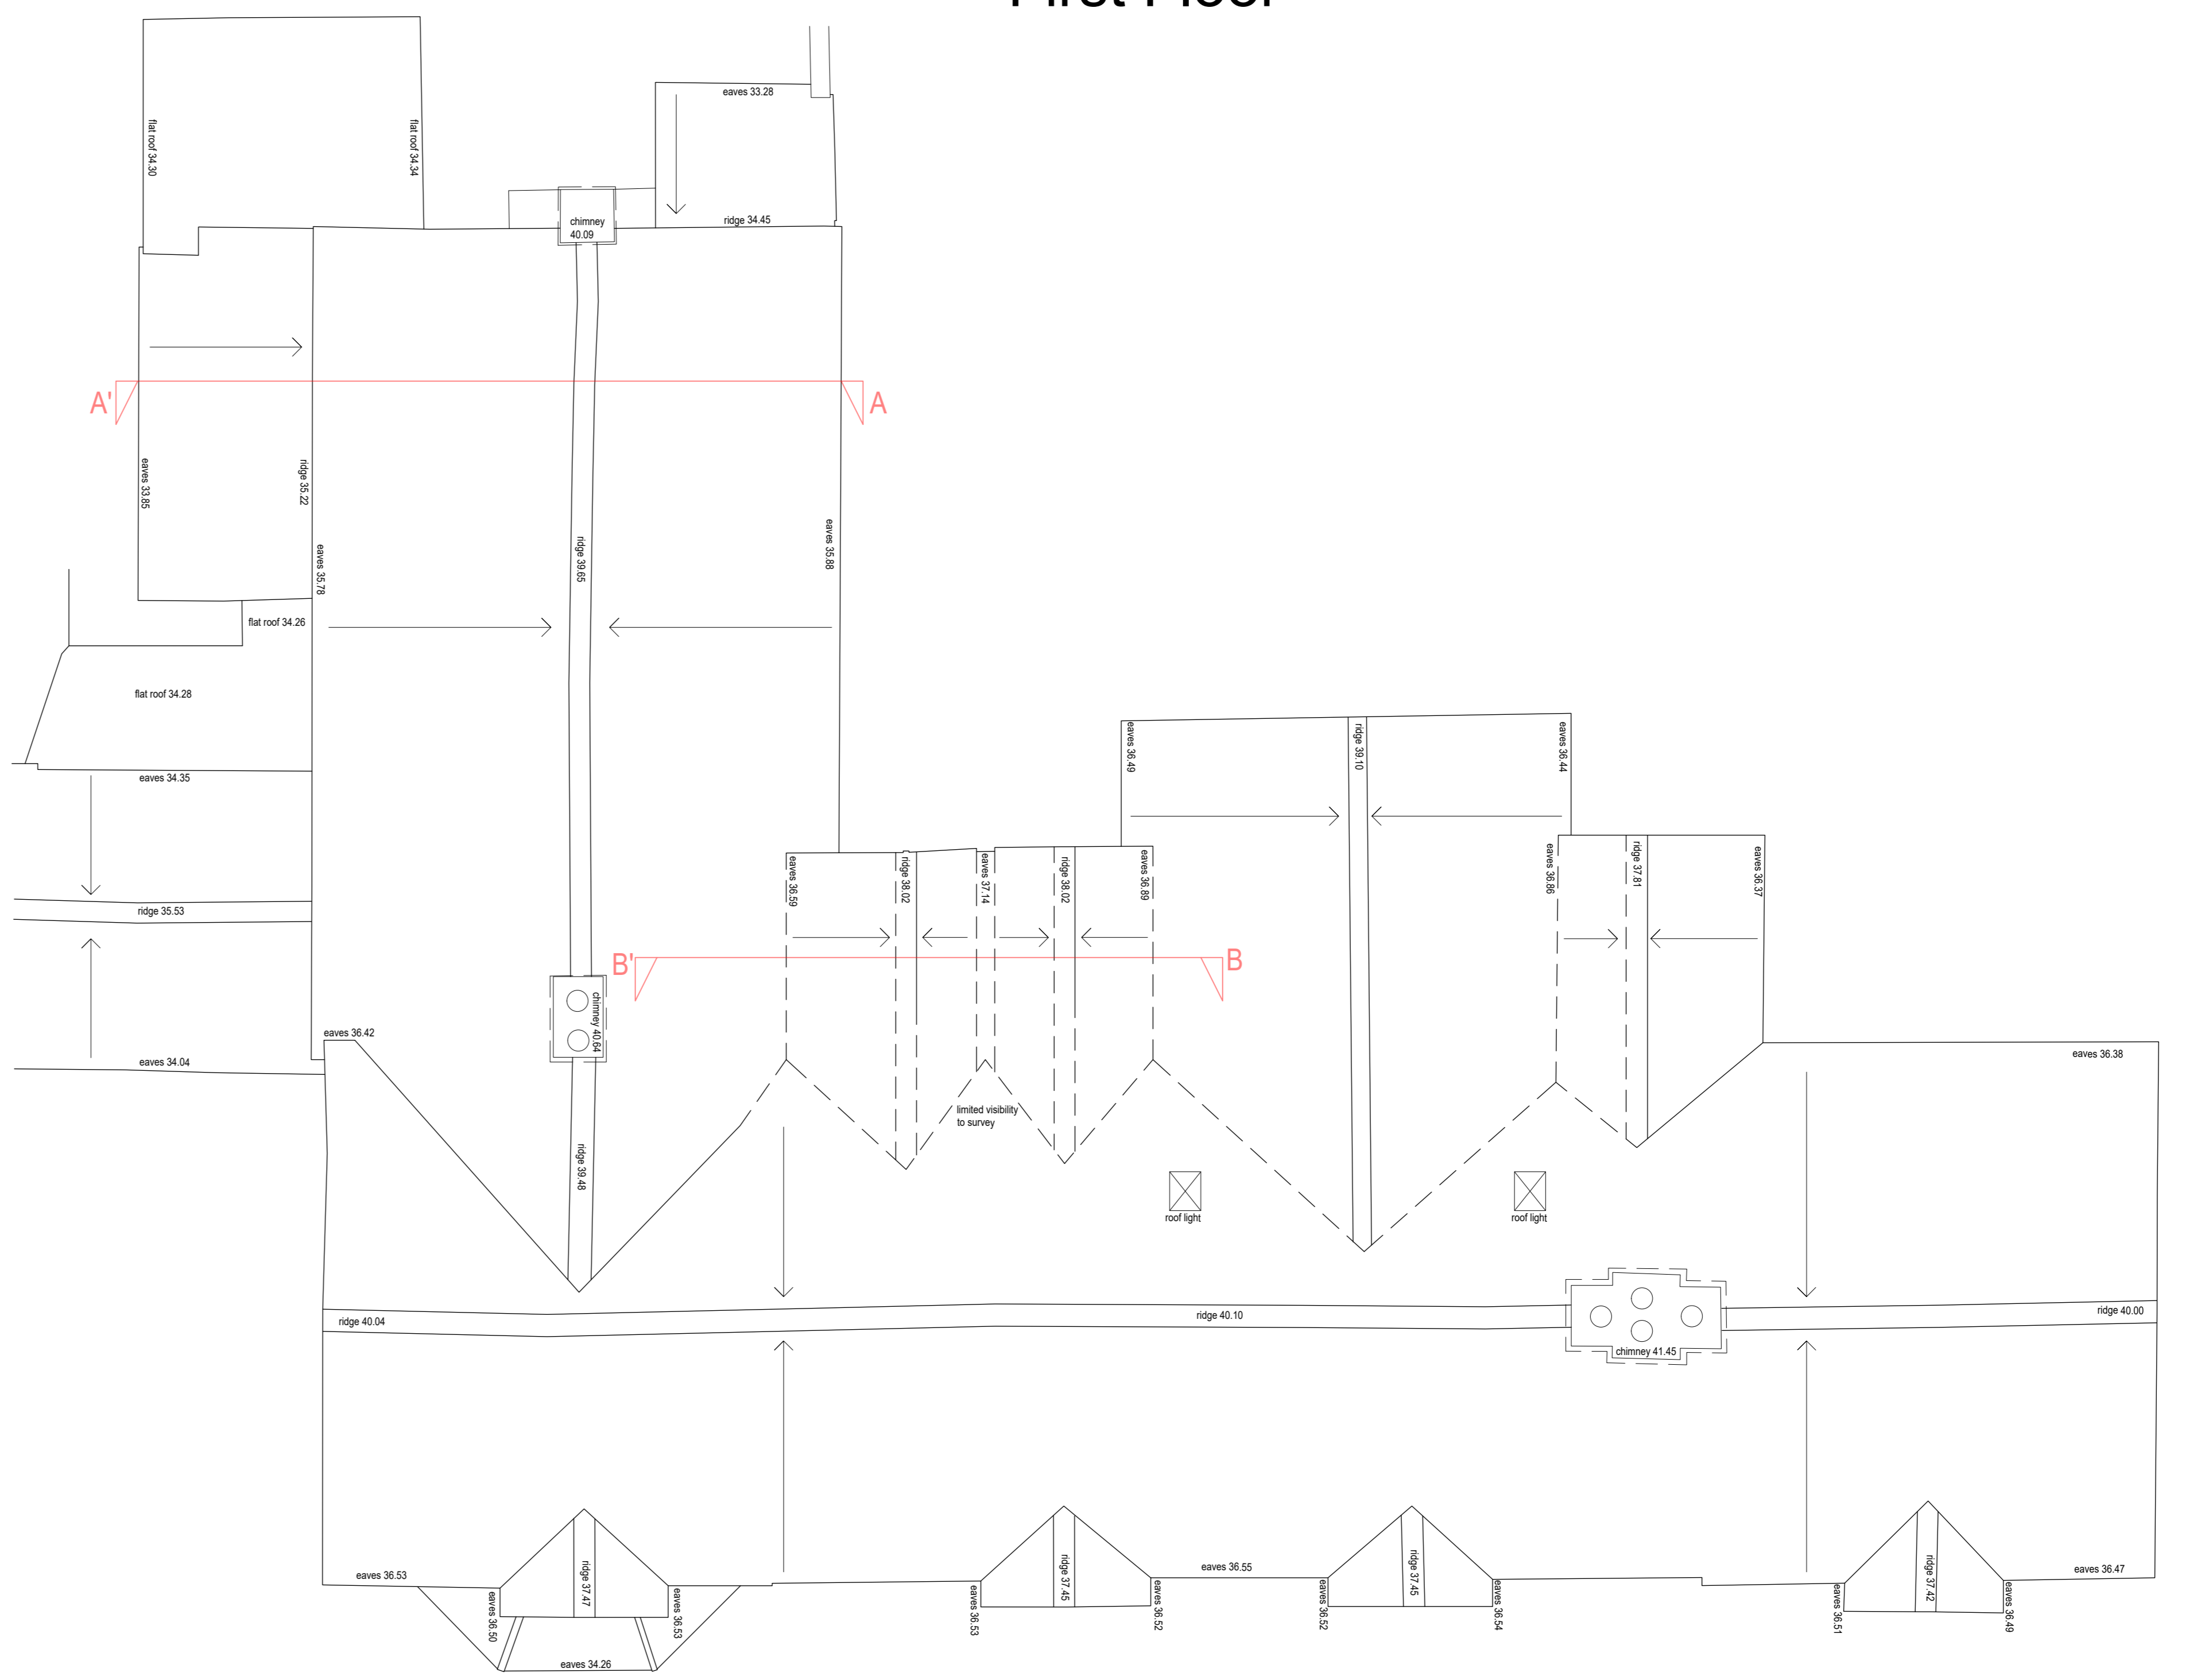

Roof Plan

- Annotations**
- 2.07 Ceiling heights
  - 0.00 Floor levels
  - f-c Floor to cill height
  - c-h Cill to head height
  - dh Door head height
  - dc Door cill height
  - bh Beam height
  - bhl Beam soffit level
  - ch Ceiling height
  - chl Ceiling level
  - fl Floor level
  - u/s Underside
  - s Arch spring height
  - a Arch apex height
  - Cg/Up Ceiling slopes up
  - rwp Rain water pipe
  - svp Soil vent pipe
  - sus Suspended ceiling

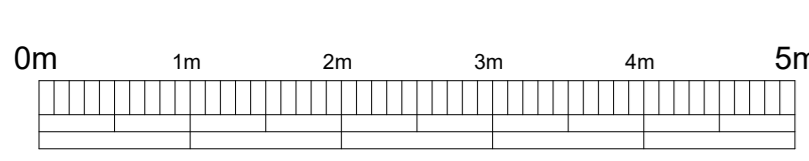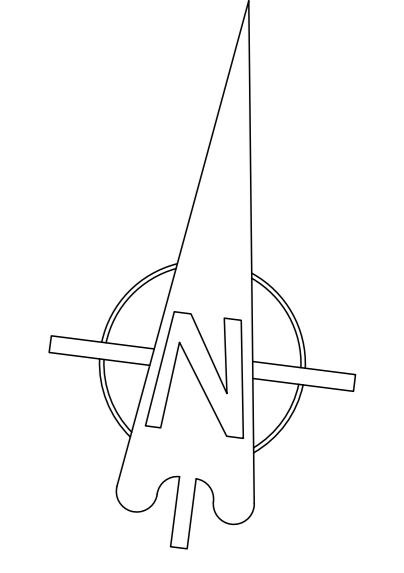

**NOTES**  
 Levels are related to OS Datum determined from the National GPS Network using OSGM15.  
 Floor levels will generally be taken to top of floor covering.  
 Window levels / heights relate to internal reveals unless otherwise stated.

<b>Geomatic Surveyors</b> <b>siteline</b> Unit E, Woodside 34 Parham Drive Eastleigh SO50 4NU t: 023 8081 1081 w: siteline.co.uk	
JAMES SOHL & JULIAN CONDE-GATO	Client
WHITFIELD COURT KNAPHILL WOKING	Contract
FLOOR & ROOF PLAN	Title
1126WF300	Drawing Number
JUNE 2021	Date
1:50 (at A0)	Scale
ST / JJ	Surveyor(s)