



NOTES:  
 all dimensions have been site surveyed by use of tape/laser tape and are as approximate the contractor is responsible for checking all dimensions on site prior to the commencement of work.  
 all works to be carried out the satisfaction of the local authority building inspector and in accordance with the latest nhbc standards.

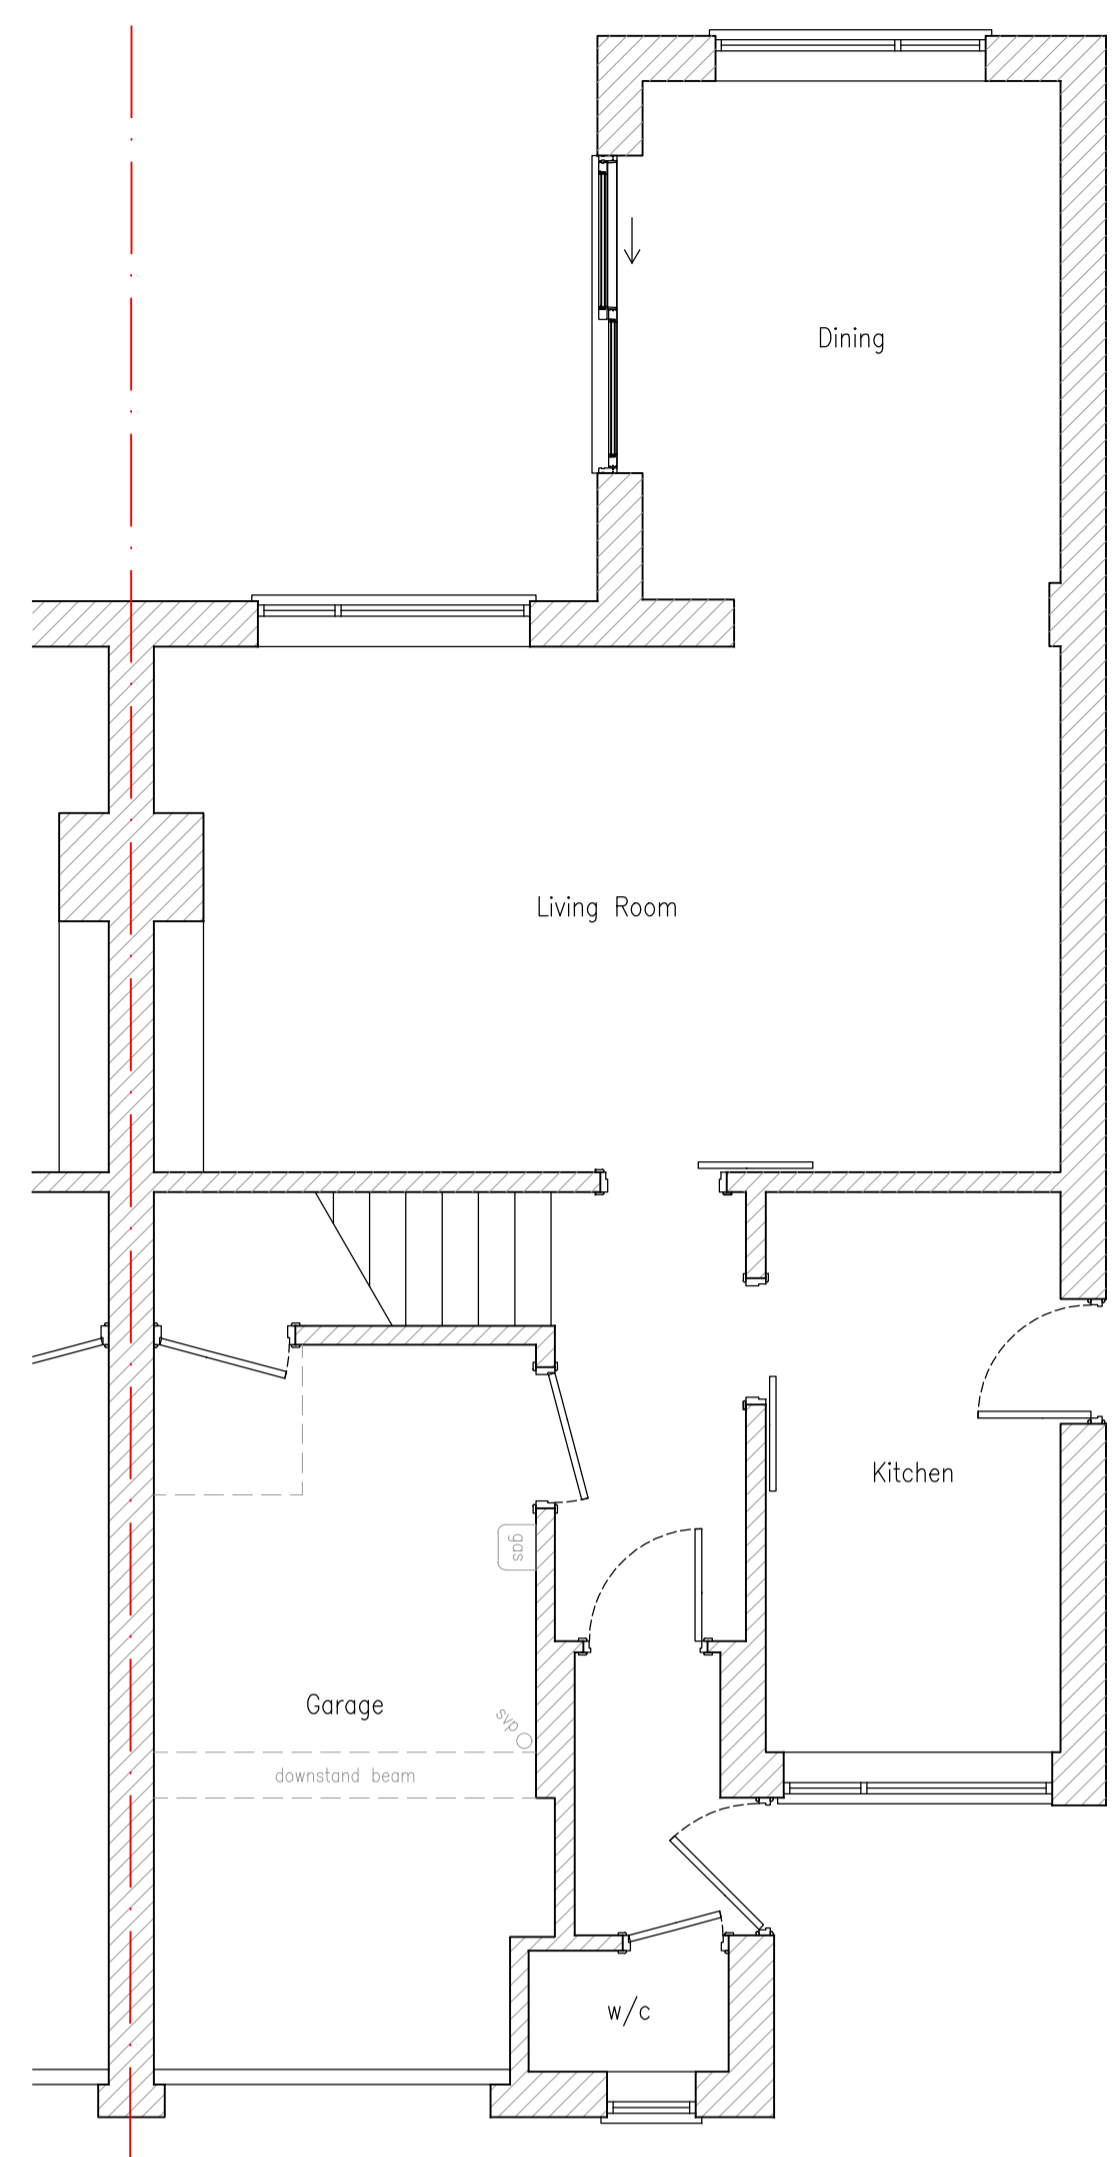


**existing ground floor plan**  
 1:50

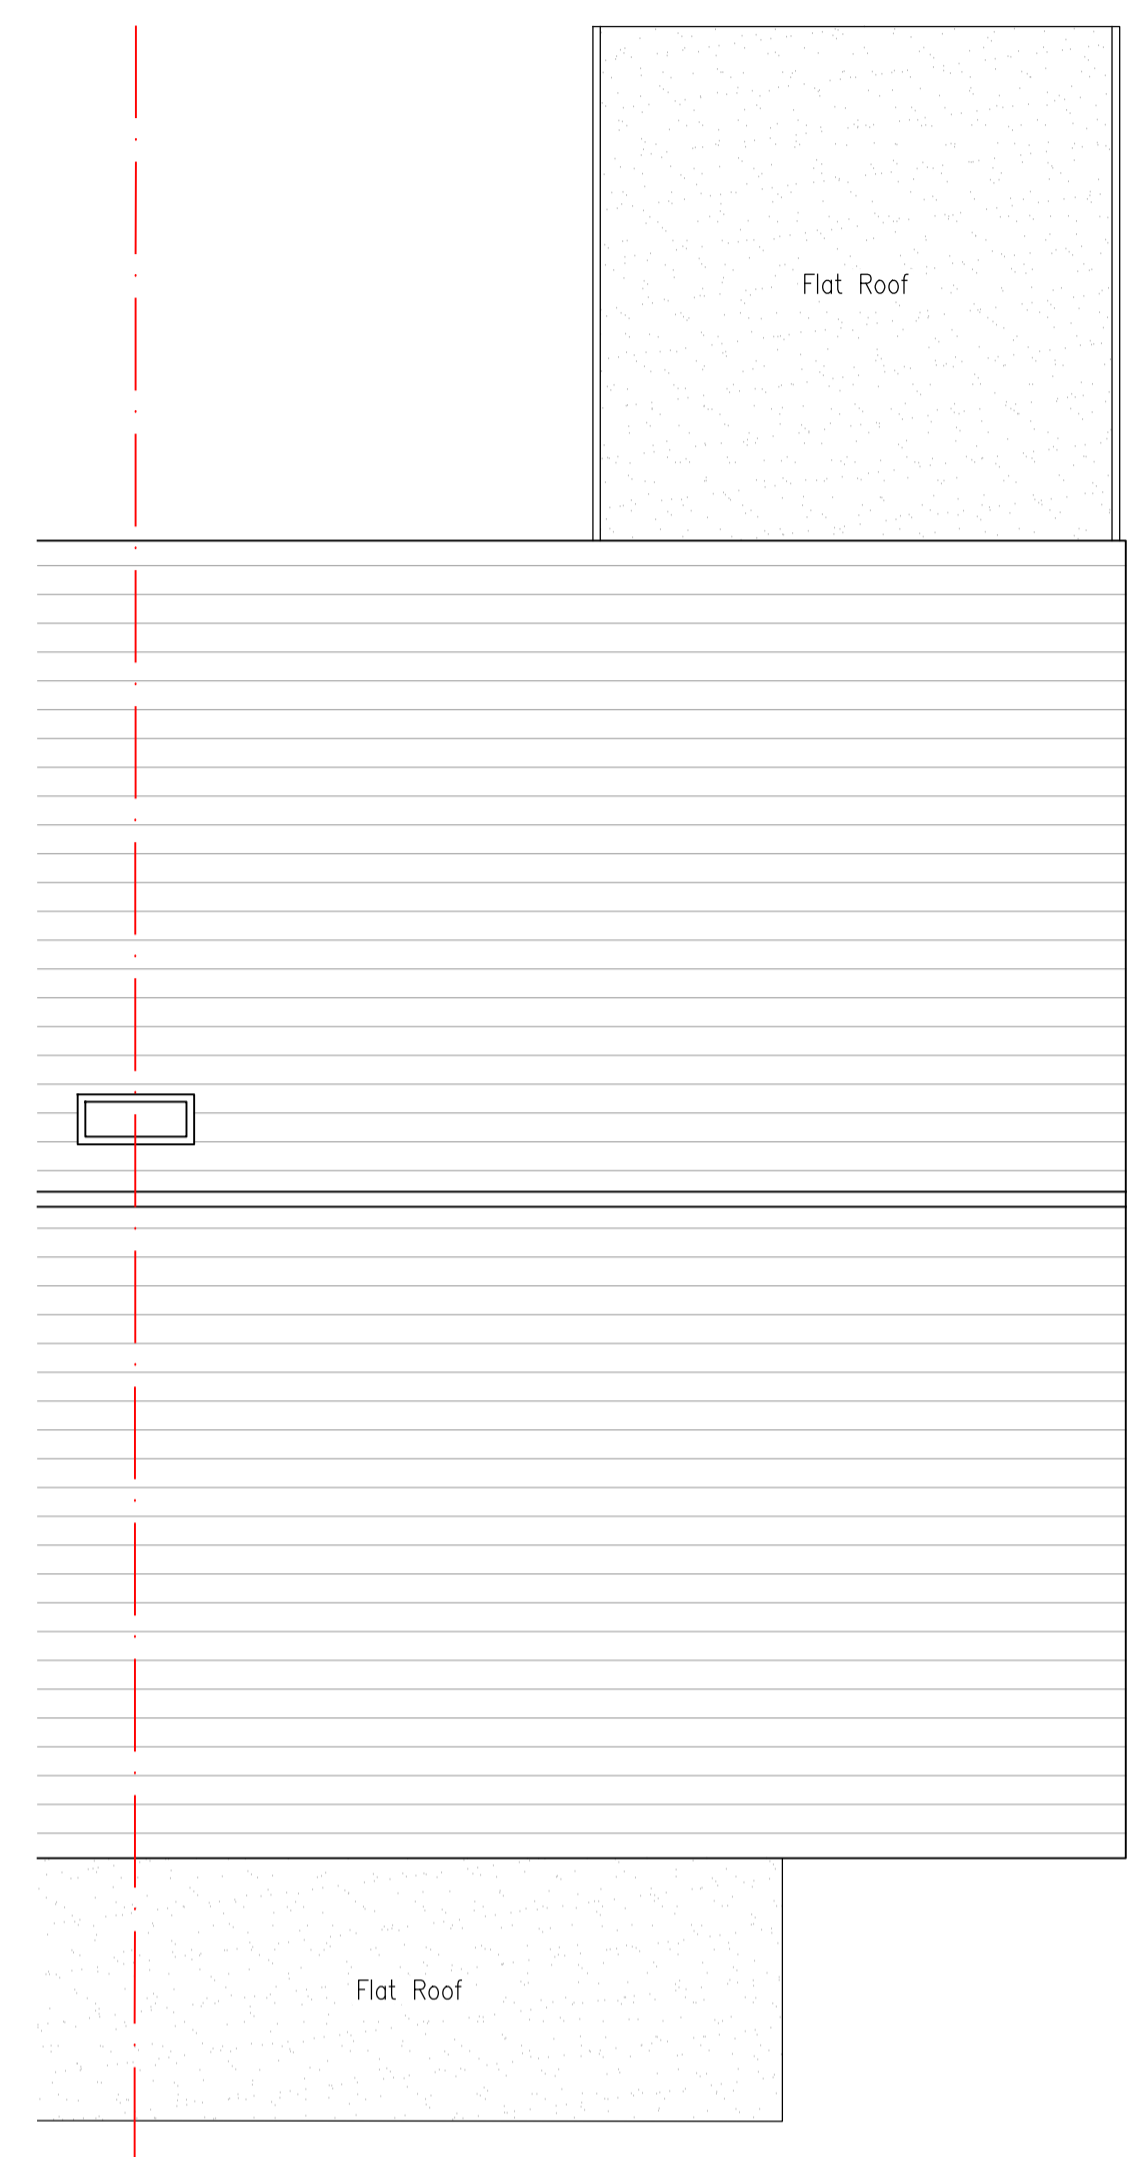

**existing roof plan**  
 1:50



REV:	DESCRIPTION:	DATE:
CLIENT:	<b>S Grant</b>	
PROJECT:	<b>Garage Conversion</b>	
ADDRESS:	<b>10 Trentham Crescent, Woking, Surrey GU22 9EW</b>	
TITLE:	<b>Existing Plans</b>	
 <b>TS DRAWING SERVICES</b> Address: 3 Tarragon drive, Guildford, Surrey, gu2 9gp Contact No: 07727 181673 Email: tsdrawingsservices@outlook.com Website: www.tsdrawings.co.uk Facebook: @tsdrawingsservices		
SCALE AT A1:	DATE:	STATUS:
1:50	Feb 2024	Planning
PROJECT NO:	DRAWING NO:	REVISION:
24/409	02	-