

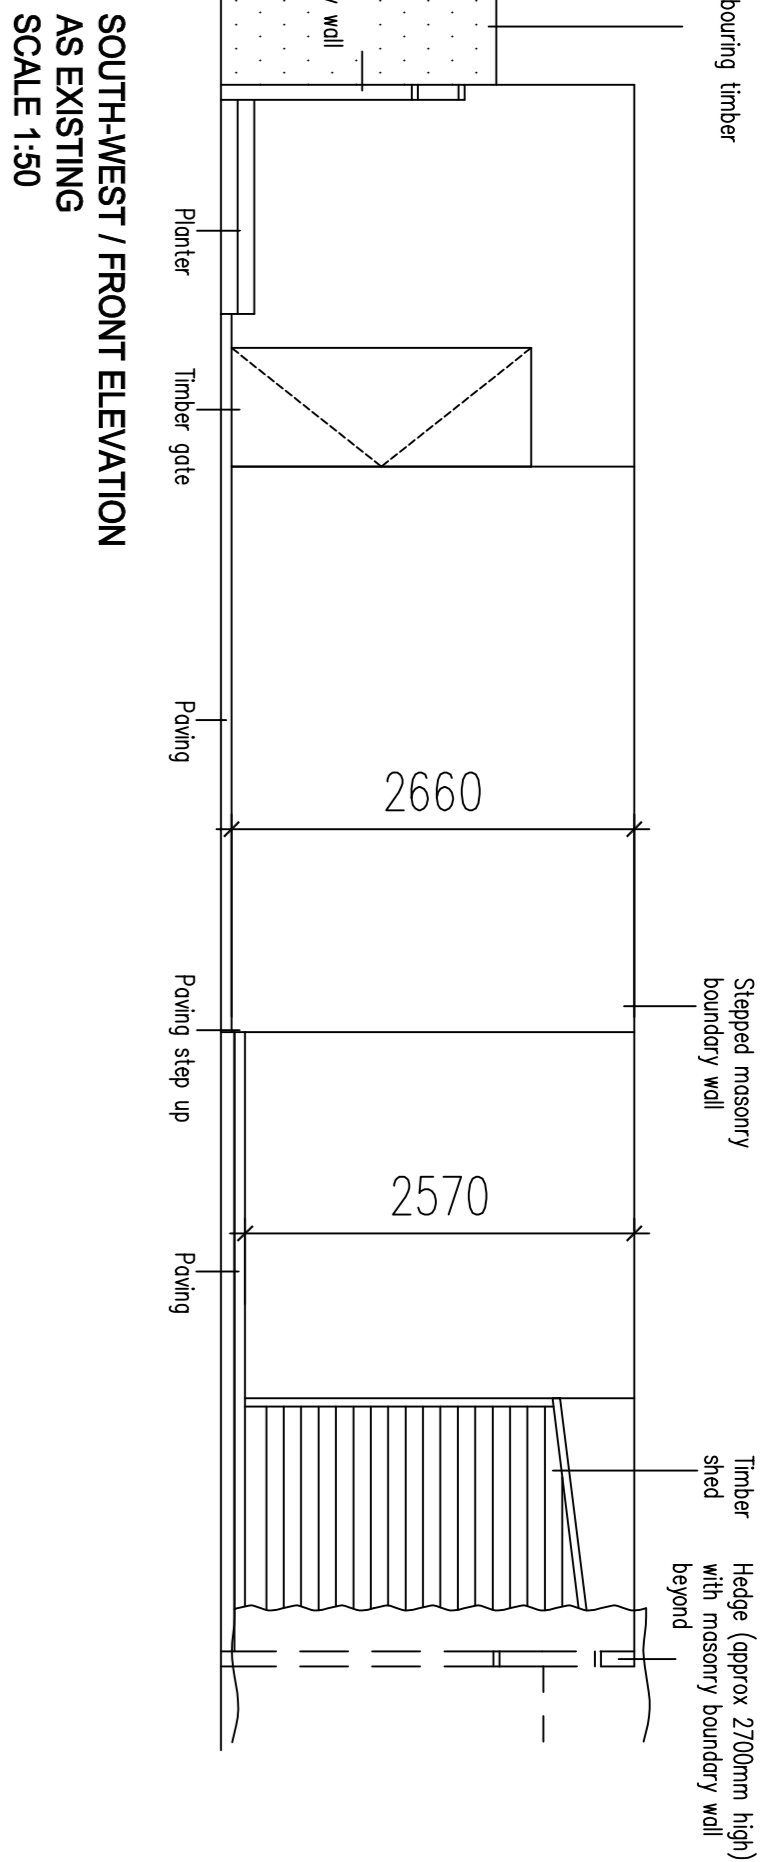



**NORTH-WEST / SIDE ELEVATION**  
AS EXISTING  
SCALE 1:50

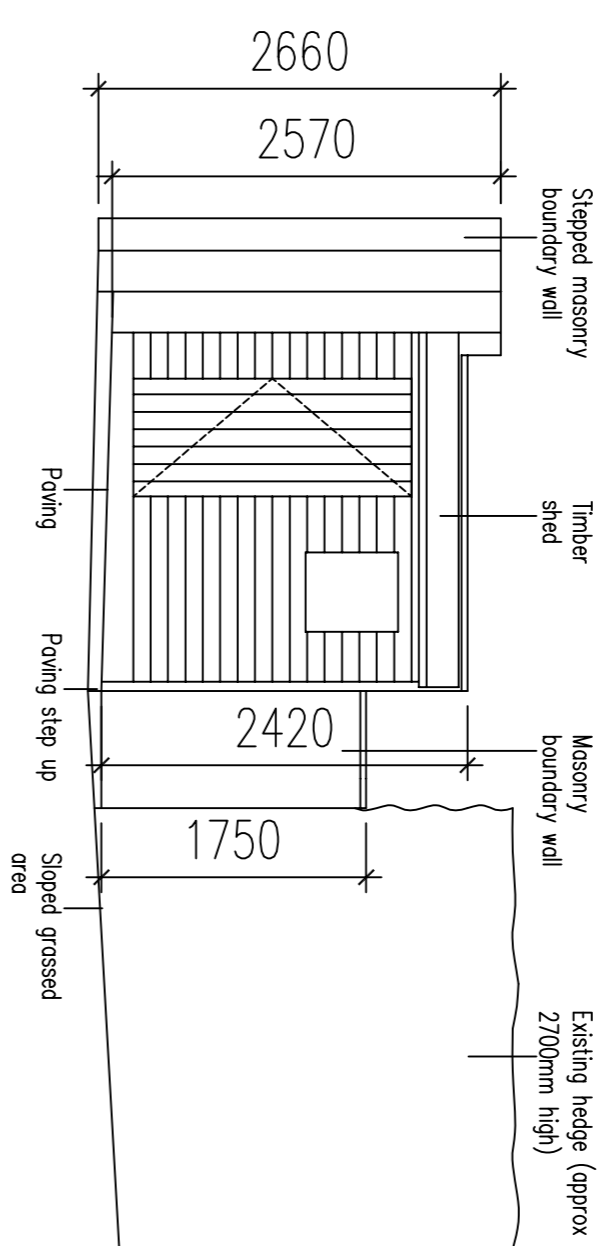

**SOUTH-WEST / FRONT ELEVATION**  
AS EXISTING  
SCALE 1:50

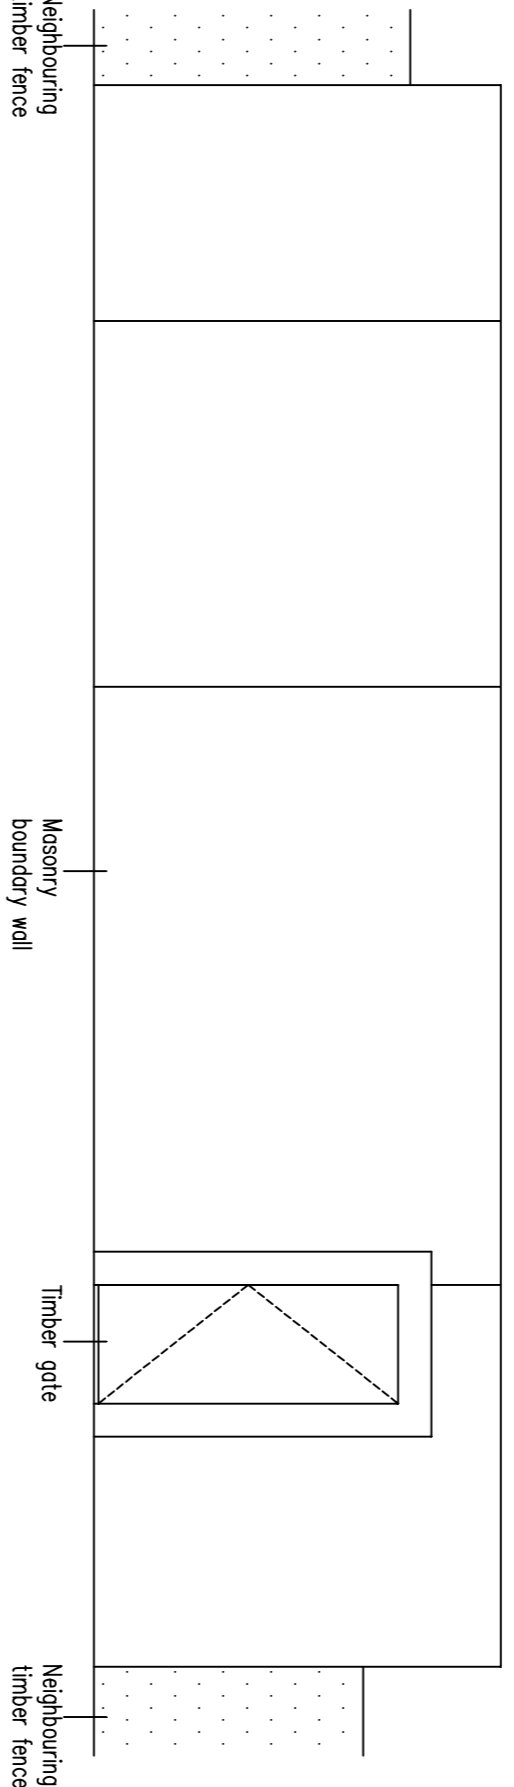

**NORTH-EAST / REAR ELEVATION**  
AS EXISTING  
SCALE 1:50

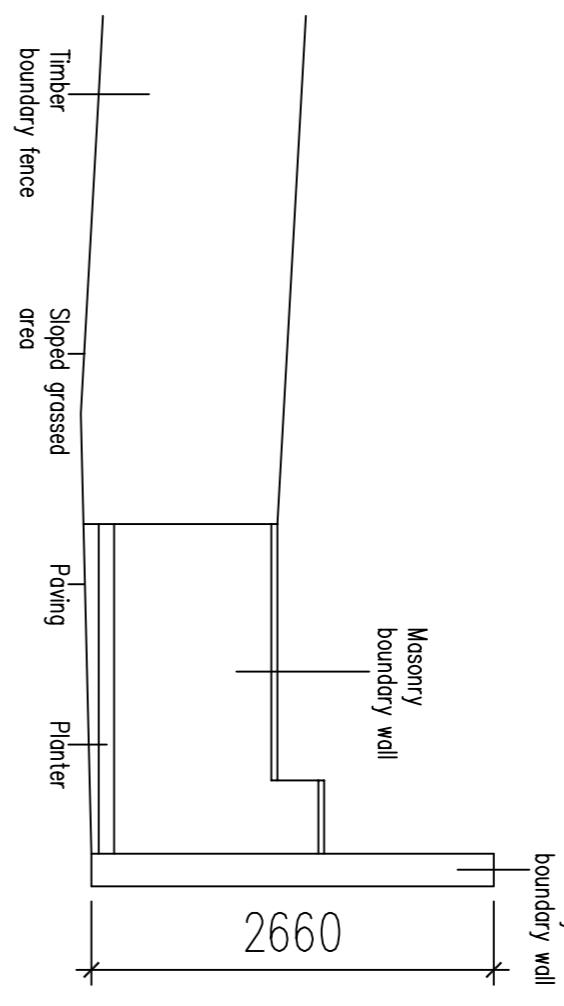

**SOUTH-EAST / SIDE ELEVATION**  
AS EXISTING  
SCALE 1:50

Responsibility is not accepted for errors made by others in scaling from this drawing. All construction information should be taken from figured dimensions only.

0mm 50mm 100mm

**A1**  
Original  
Sheet Size

Construction Notes


- 
- 
- 
- 

Maintenance Notes


- 
- 
- 
- 

Demolition Notes


- 
- 
- 
- 

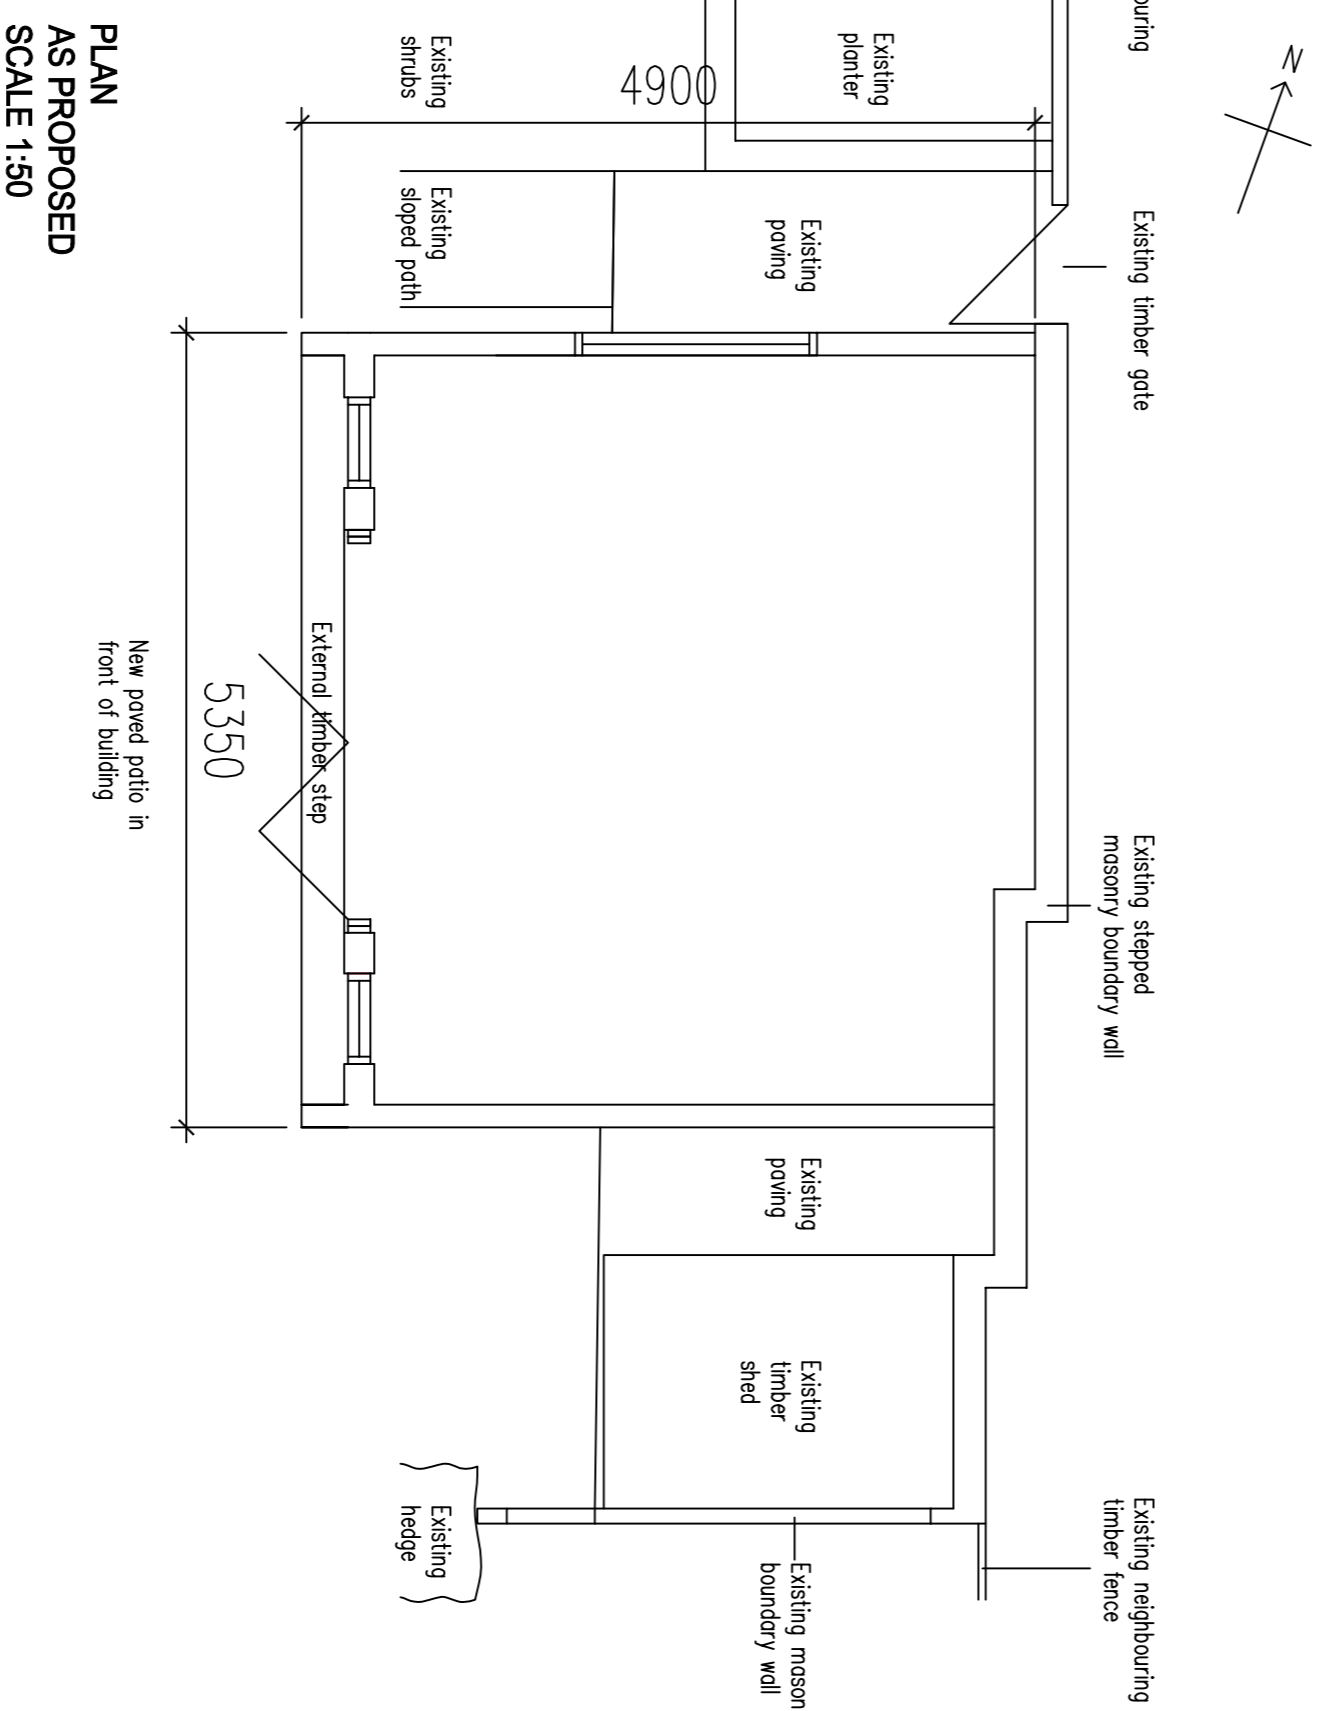


**PLAN AS PROPOSED**  
SCALE 1:50

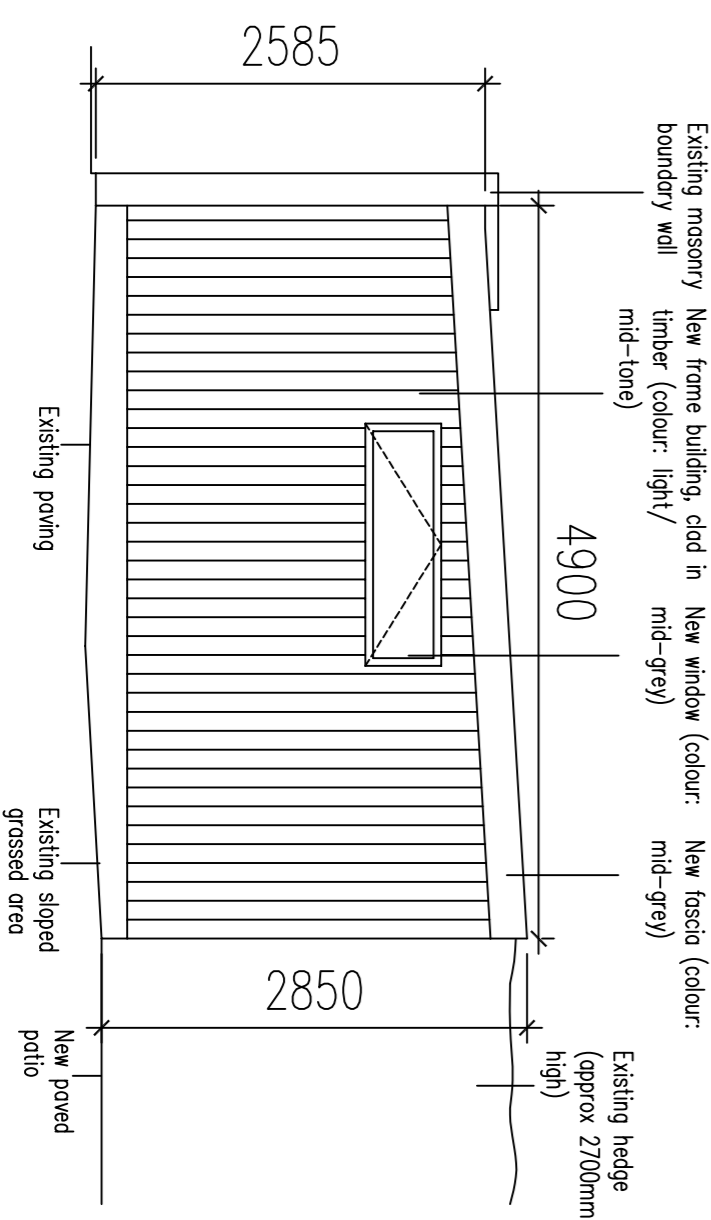


**NORTH-WEST / SIDE ELEVATION**  
AS PROPOSED  
SCALE 1:50

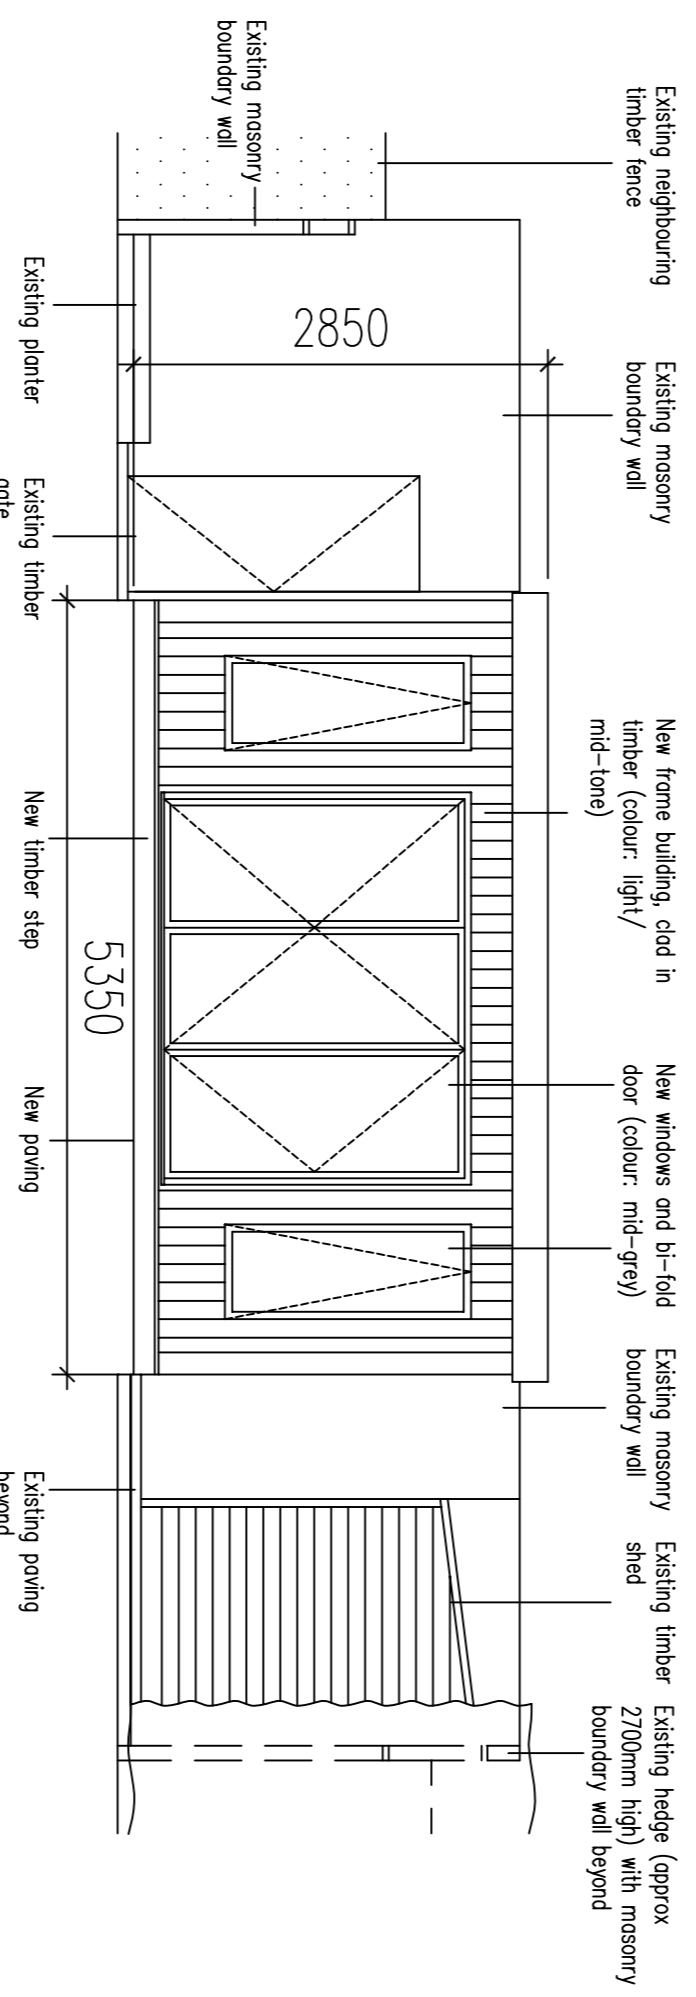

**SOUTH-WEST / FRONT ELEVATION**  
AS PROPOSED  
SCALE 1:50

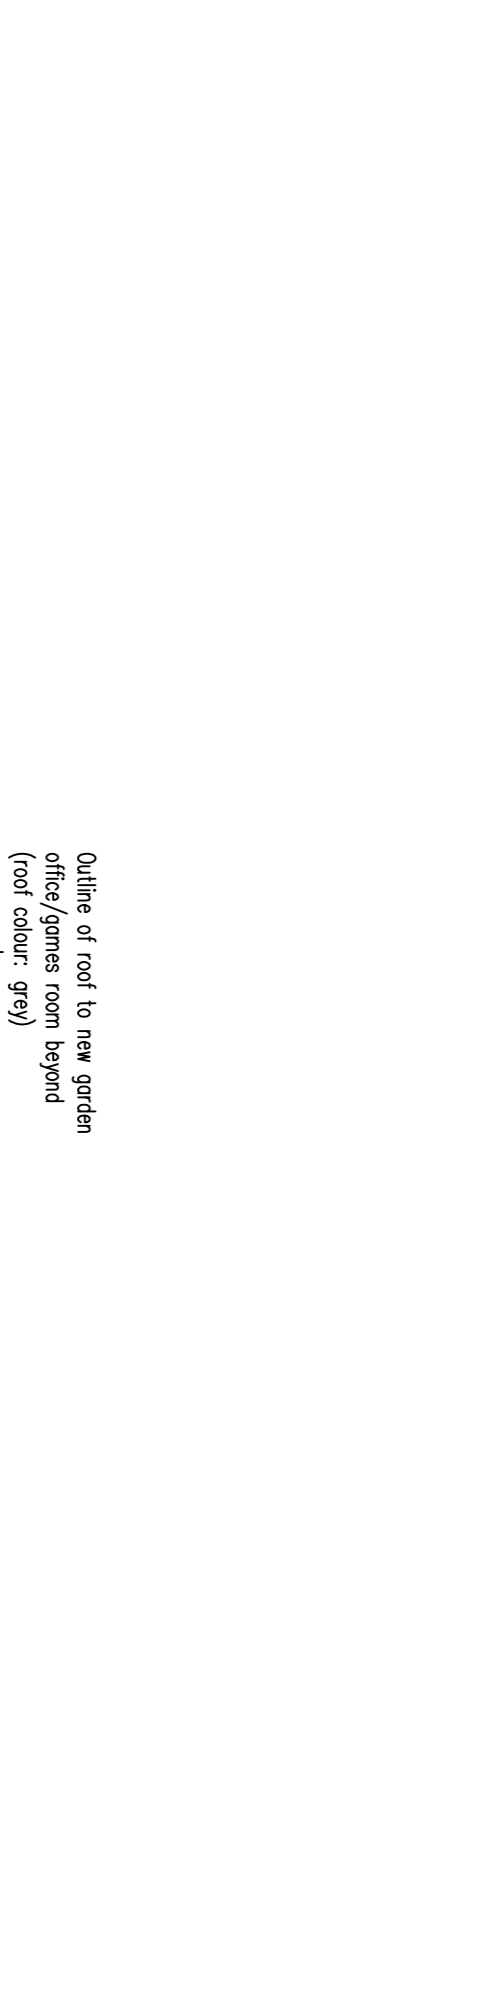

**NORTH-EAST / REAR ELEVATION**  
AS EXISTING  
SCALE 1:50

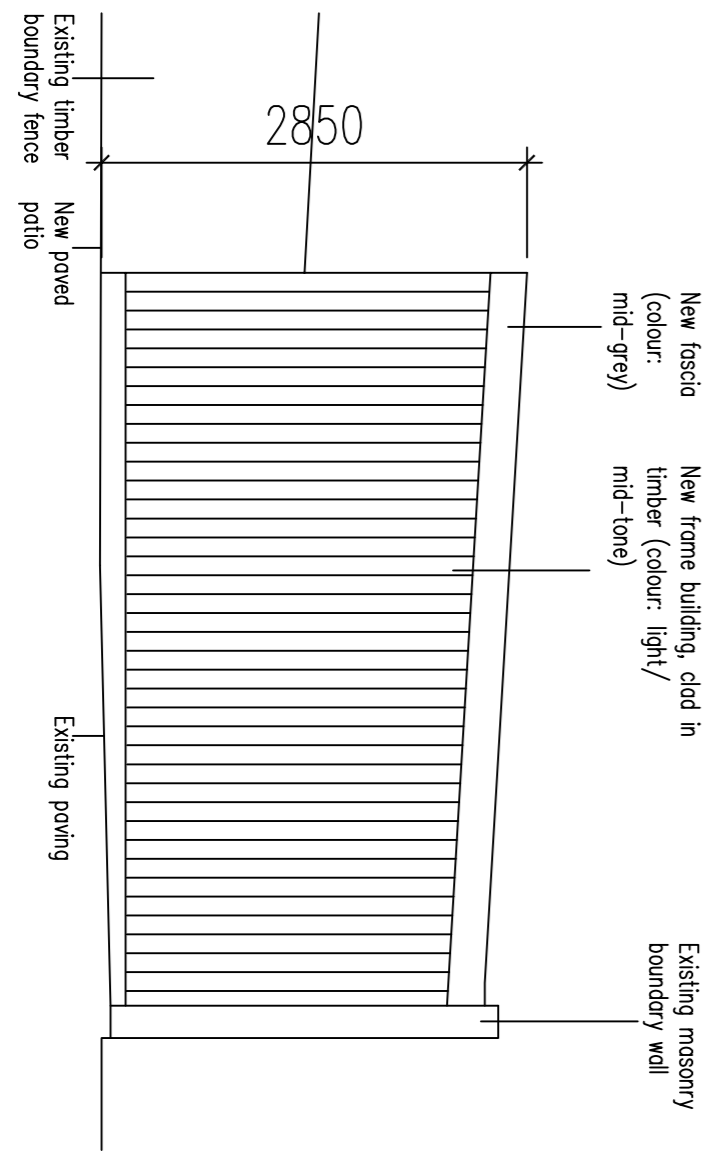

**SOUTH-EAST / SIDE ELEVATION**  
AS EXISTING  
SCALE 1:50

**DRAWING TITLE**  
GARDEN OFFICE/ GAMES ROOM  
EXISTING AND PROPOSED PLANS  
AND ELEVATIONS

**PROJECT**  
36 OKDALE CLOSE  
DOWNEND  
BRISTOL  
BS16 6ED

DATE	REV	NAME	CHK	ROLE
Feb 2024		KPB	KPB	Planning submission

DATE	SCALE	DRAWN BY	CHECKED BY
Feb 2024	1:50 @ A1	KPB	KPB
DRAWING NUMBER		REVISION NO.	
KB/03/Plans_Elevations		-	