

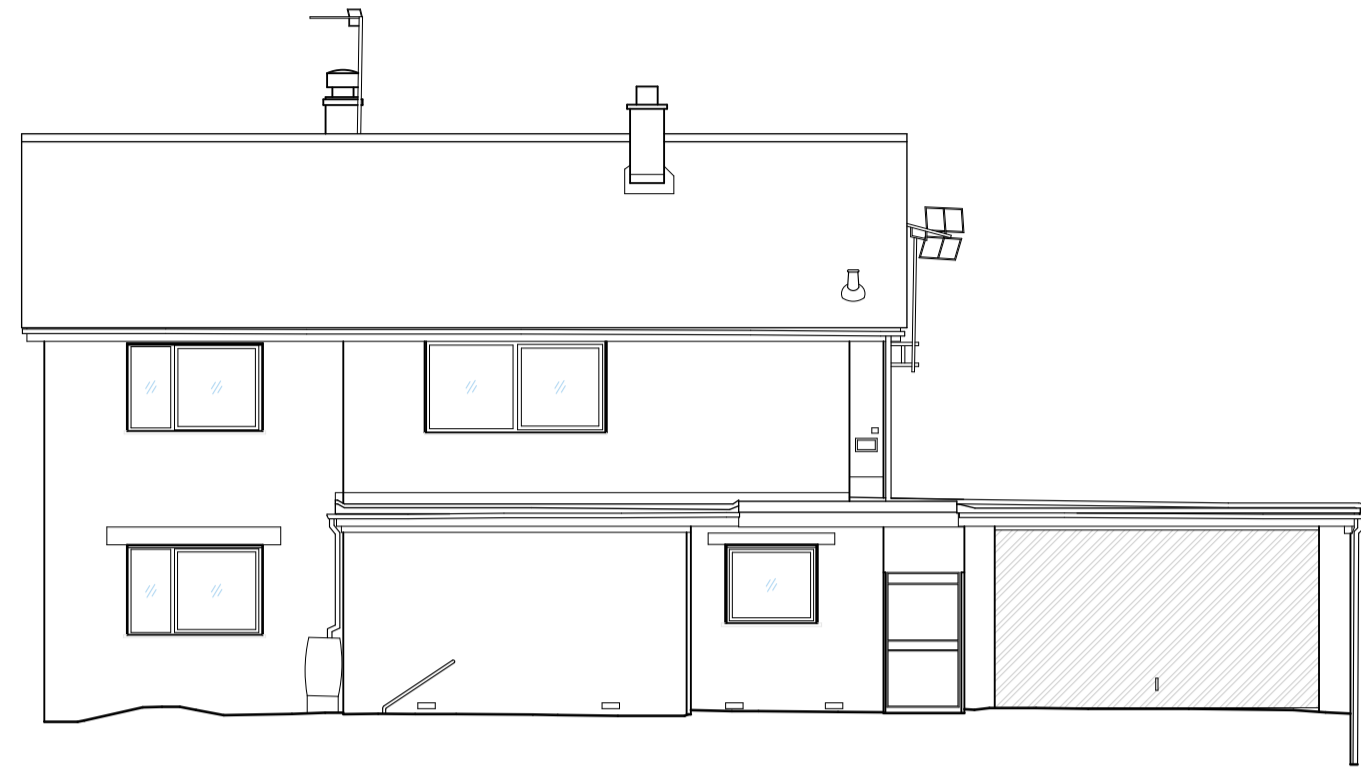


# Beggars Roost

## Existing Plans and Elevations

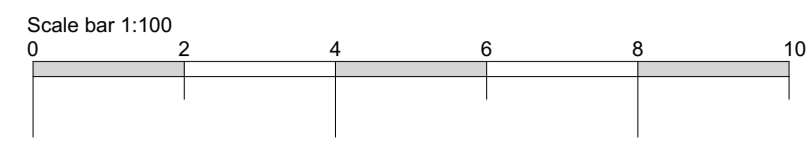


**Existing Front Elevation**  
(South East Facing)

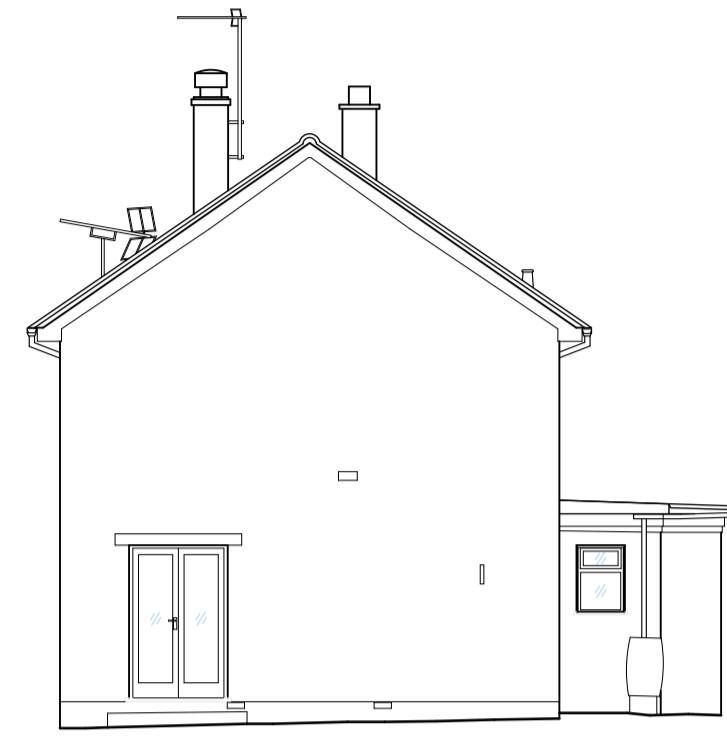


**Existing Side Elevation**  
(South West Facing)




**Existing Rear Elevation**  
(North West Facing)

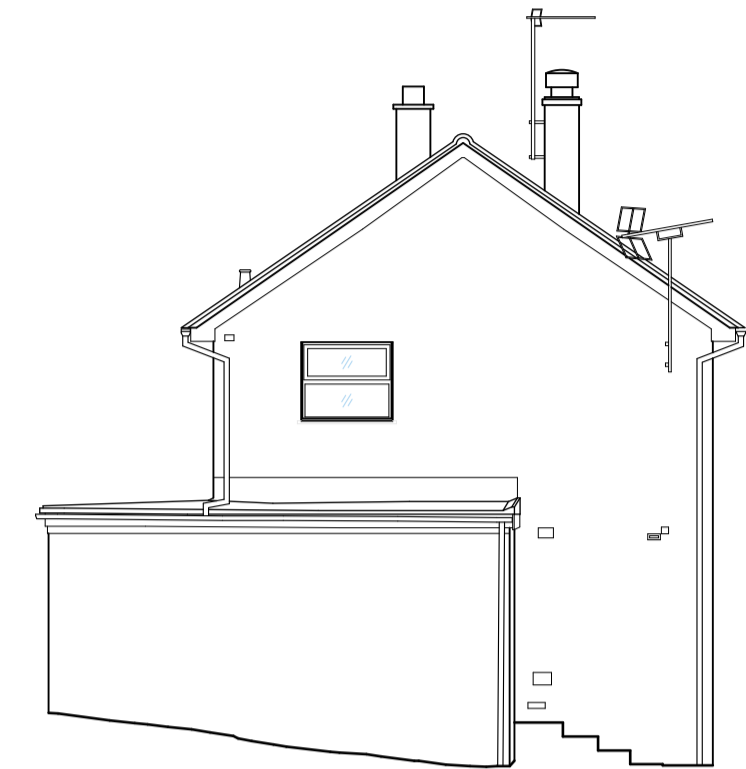


**Existing Side Elevation**  
(North East Facing)

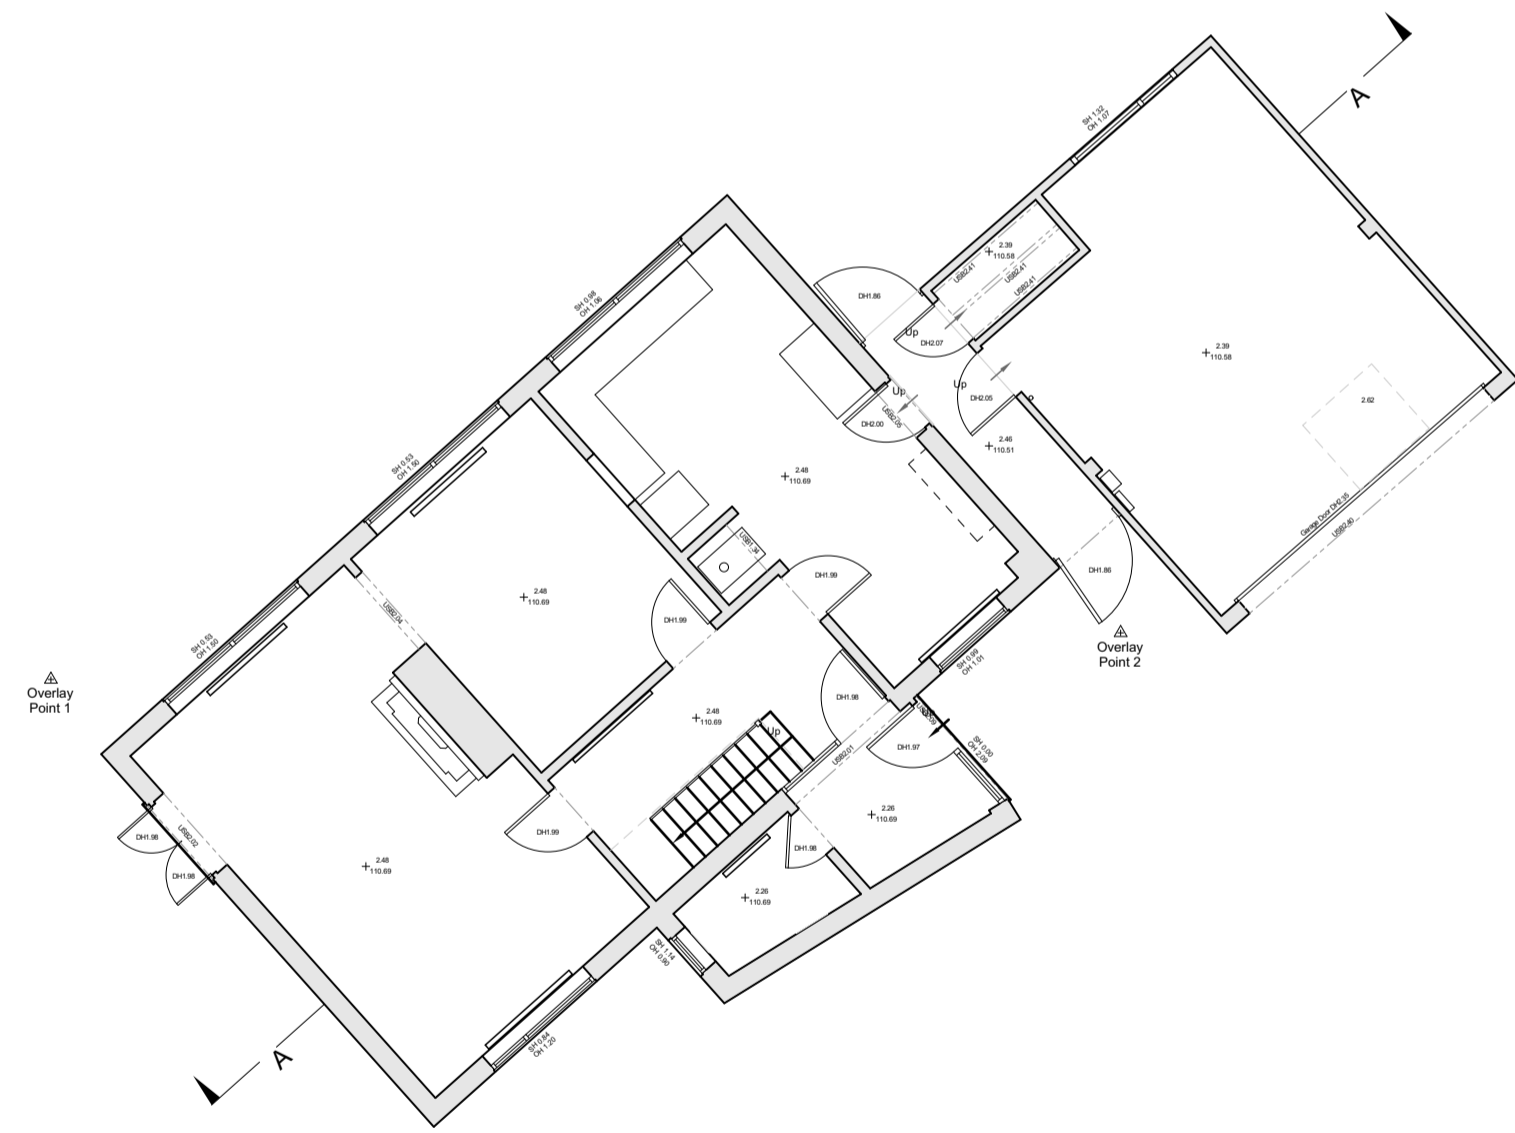


**Existing Ground Floor Plan**

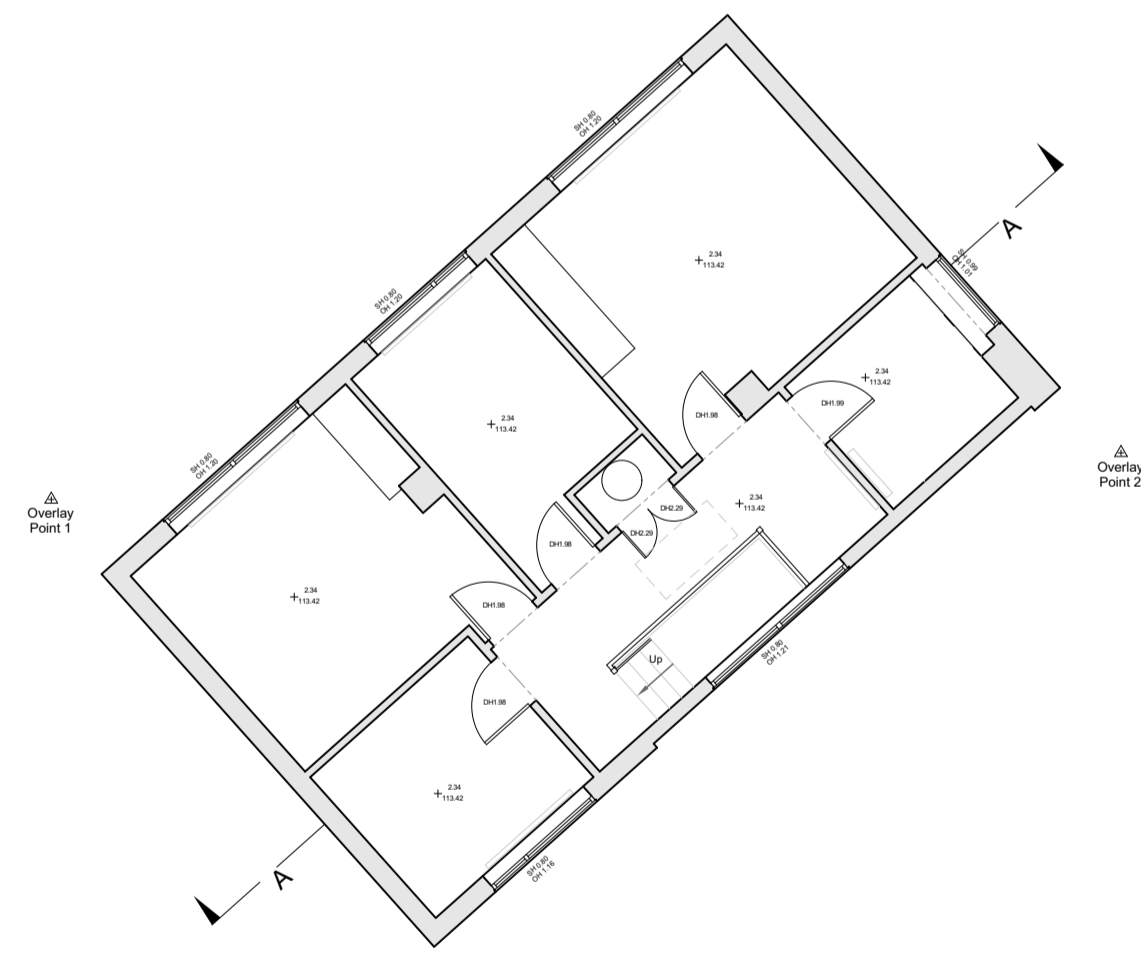

**Existing First Floor Plan**

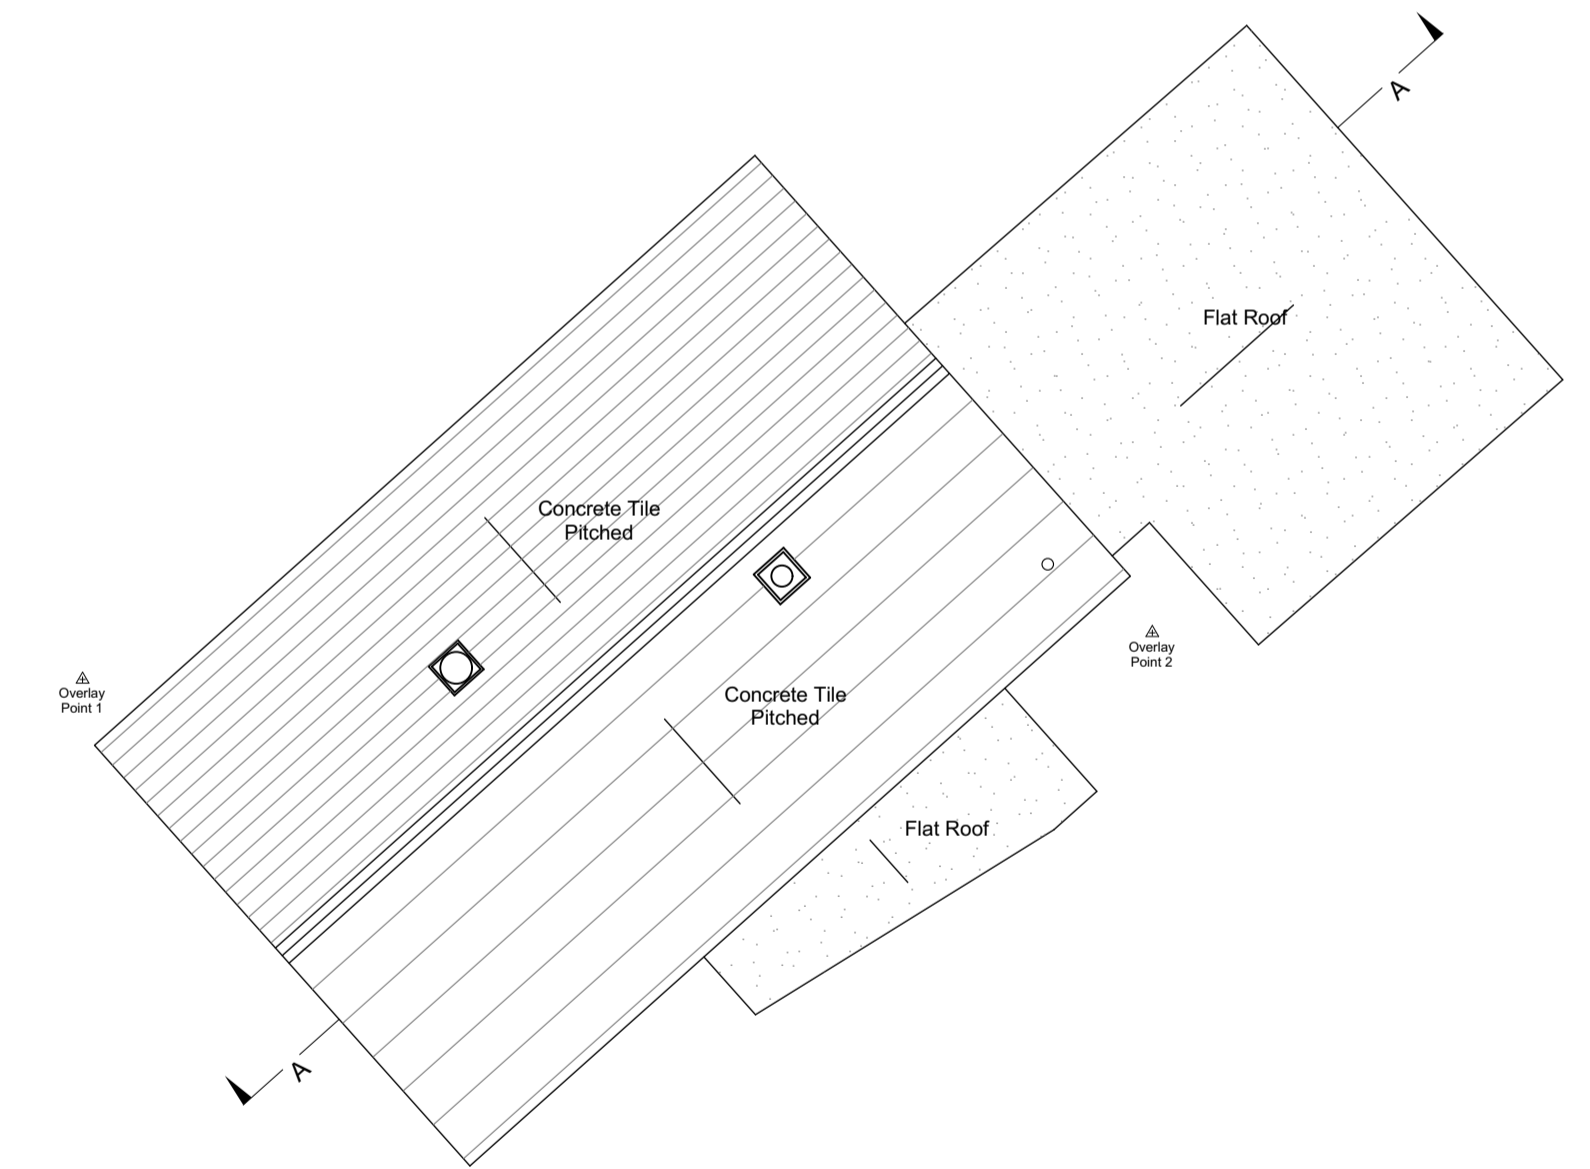

**Existing Roof Plan**

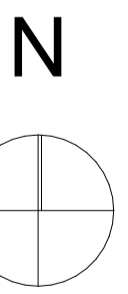

coombes : everitt architects limited  
105-107  
Bath Road  
Cheltenham  
Gloucestershire  
GL53 7LE  
t: 01242 807727  
e: info@ce-architects.co.uk  
www.ce-architects.co.uk



1. This drawing and content is copyright © of coombes : everitt architects limited and should not be copied without their prior written consent.
2. For construction purposes only, do not scale drawing. All dimensions to be checked on site prior to construction and any discrepancies reported to contract administrator.
3. Do not use this drawing for setting out unless drawing specifically indicates setting out points.
4. Engineering information is indicative only and should be taken from structural engineers design.

Rev	Initial	Description / Amendment	Date

Drawing title: Existing Plans and Elevations  
Client: Mr M. Deacon  
Drawn by:

Project: Proposed Replacement Dwelling Beggars Roost, Battledown, Cheltenham,  
Scale: 1:100 @ A1  
Date: 19.01.2024  
Drawing No: 23.20.024.PL002