
Beggars Roost Existing and Proposed Site Plan

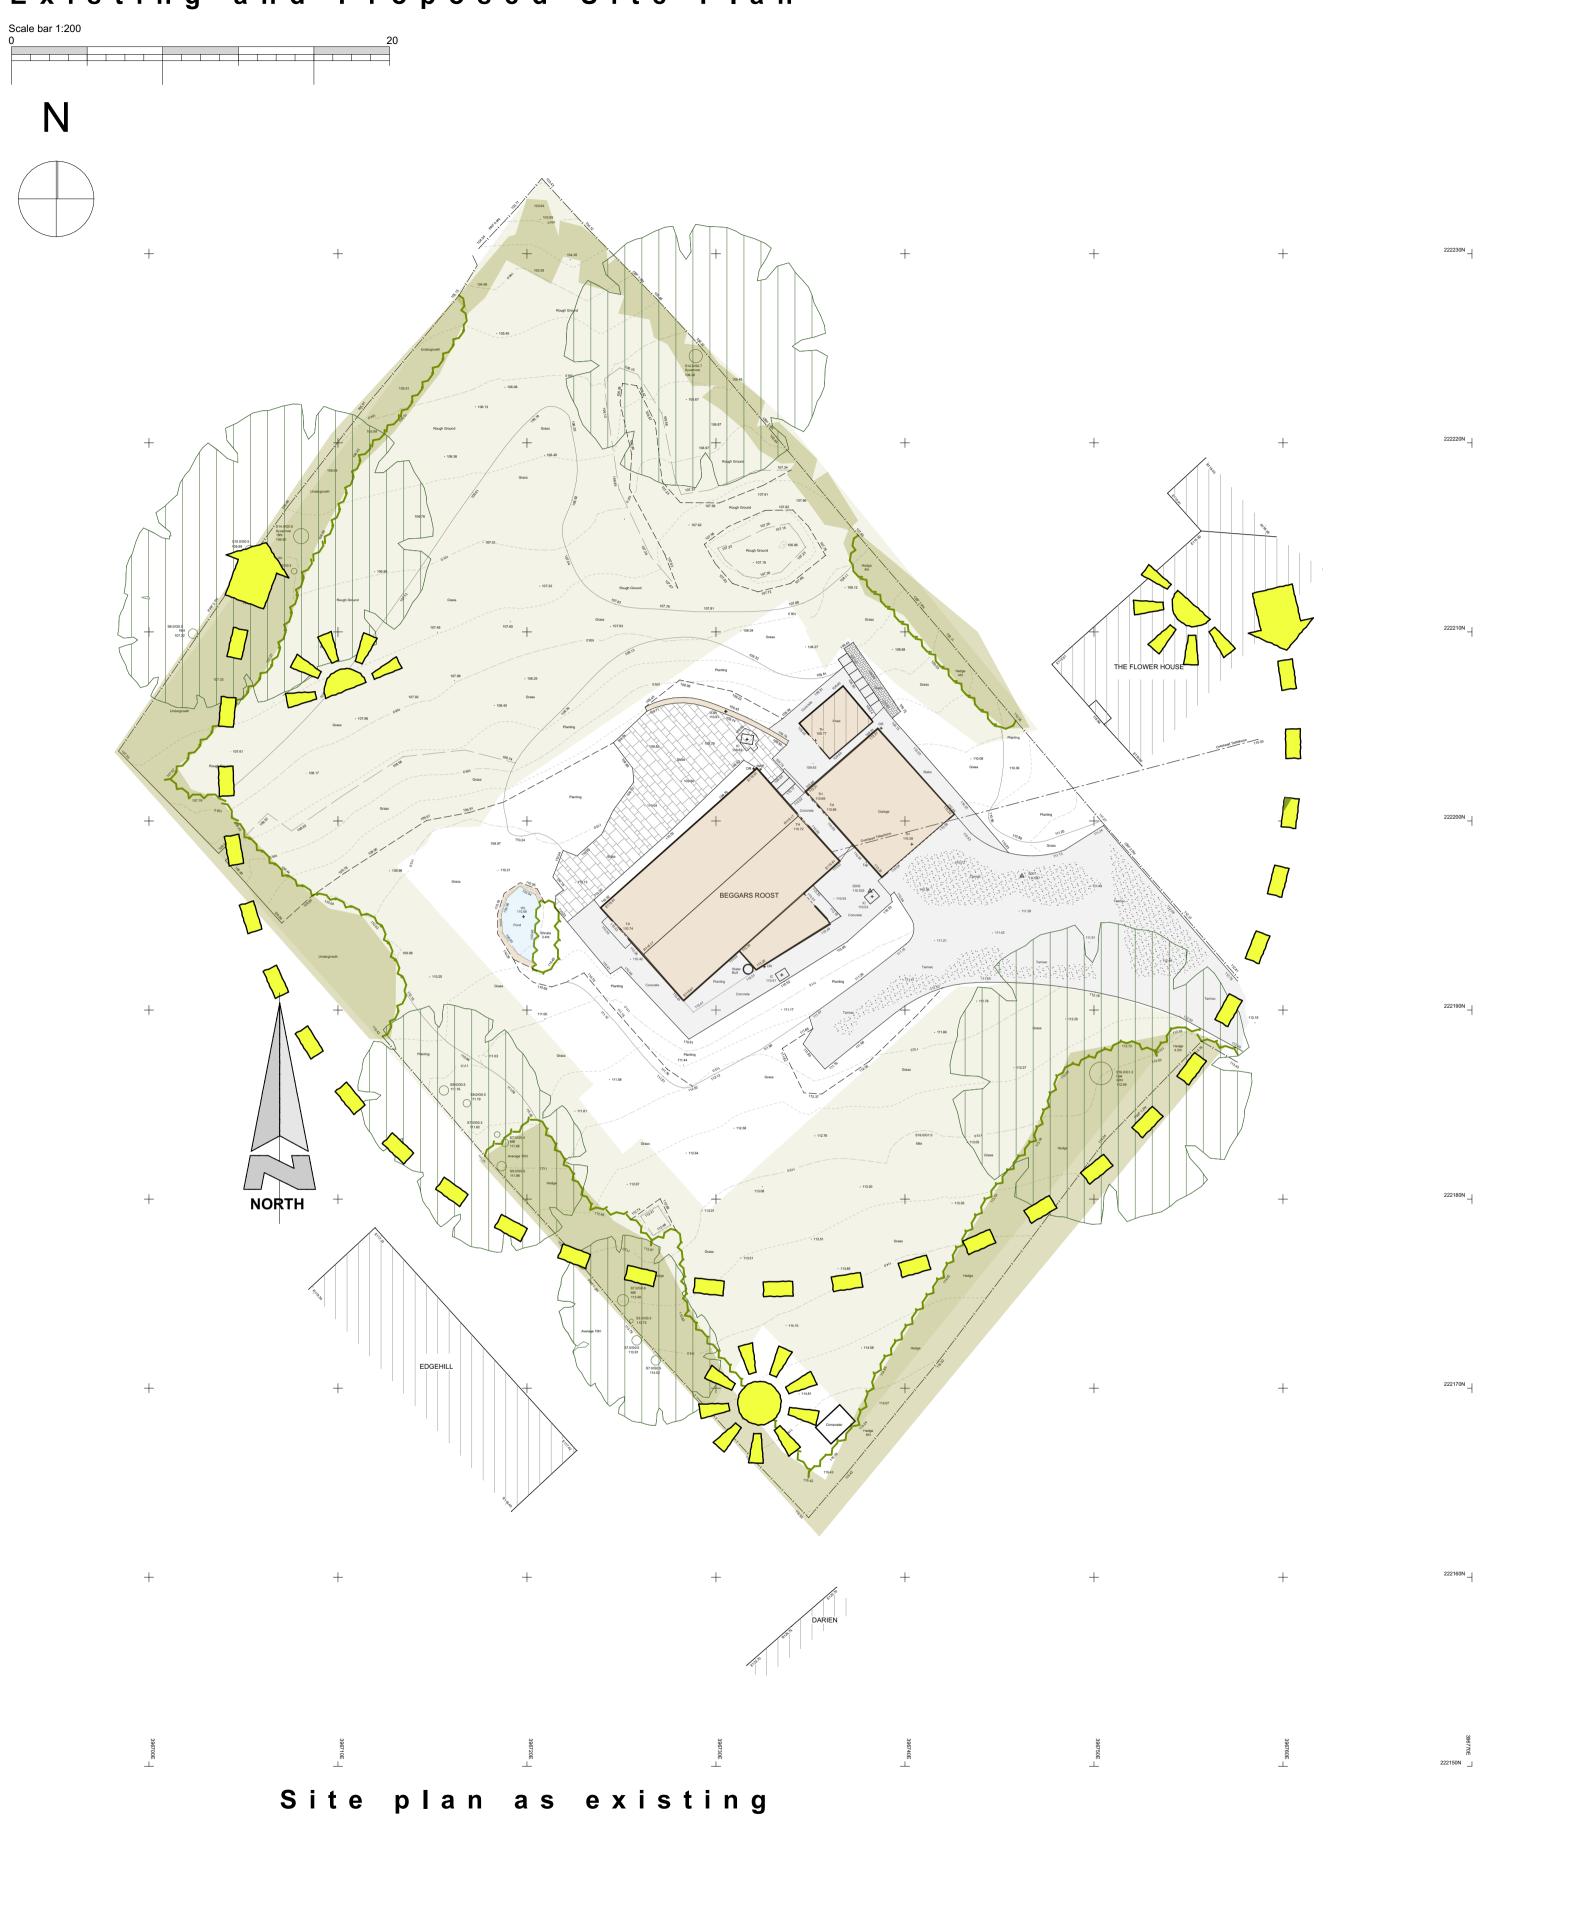

- This drawing and content is copyright © of coombes: everitt architects limited and should not be copied without their prior written consent.
 For construction purposes only, do not scale drawing. All dimensions to be checked on site prior to construction and any discrepancies reported to contract administrator.
 Do not use this drawing for setting out unless drawing specifically indicates setting out points.
 Engineering information is indicative only and should be taken from structural engineers design.



Site plan as proposed

Project:	Proposed Replacement Dwelling Beggars Roost, Battledown, Cheltenham,
Scale:	1:200 @ A1
Date:	24/01/2024
Client:	Mr M. Deacon
Drawn by:	RCM
Drawing No:	23.20.024.PL003.A

coombes : everitt architects limited 105-107 <u>RIBA</u>

Bath Road Cheltenham Gloucestershire GL53 7LE

t: 01242 807727 e: info@ce-architects.co.uk www.ce-architects.co.uk