


Beggars Roost Proposed Floor Plans

Scale bar 1:100
0 2 4 6 8 10

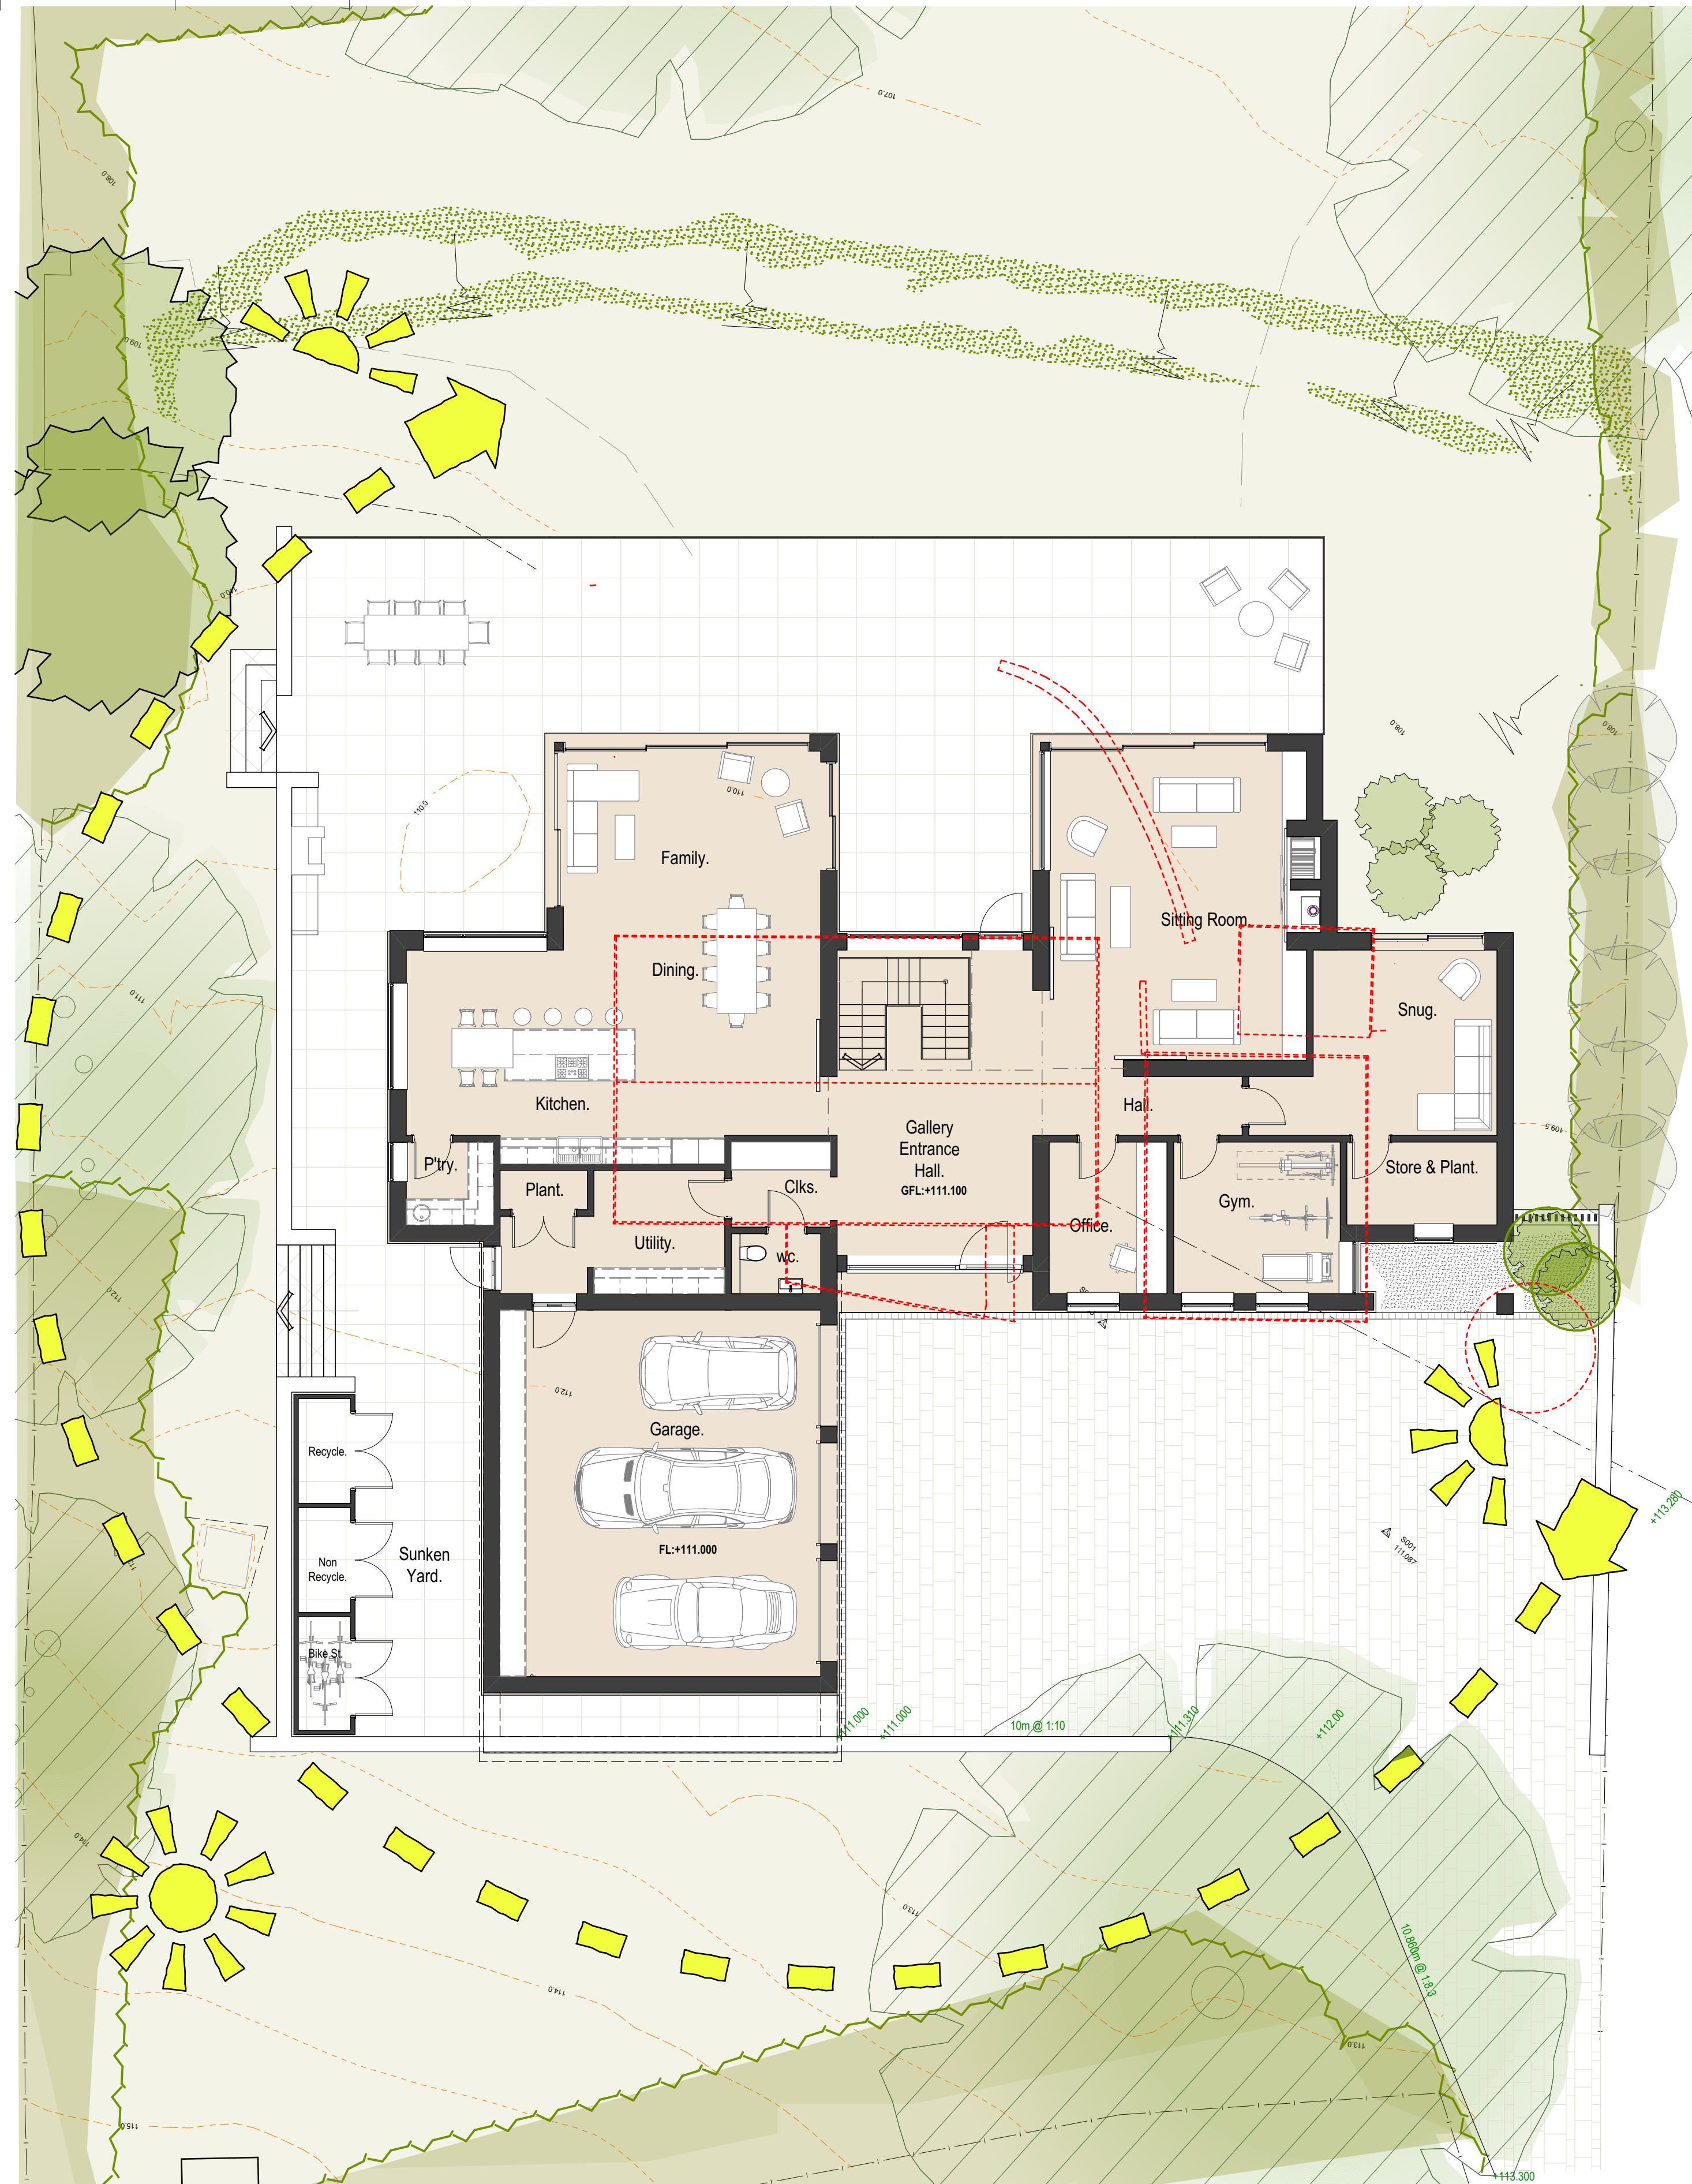

Proposed Ground Floor Plan

1. This drawing and content is copyright © of combes : everitt architects limited and should not be copied without their prior written consent.
2. For construction purposes only, do not scale drawing. All dimensions to be checked on site prior to construction and any discrepancies reported to contract administrator.
3. Do not use this drawing for setting out unless drawing specifically indicates setting out points.
4. Engineering information is indicative only and should be taken from structural engineers design.



Proposed First Floor Plan

Rev	Initial	Description / Amendment	Date

Drawing title: Proposed Floor Plans

Project: Proposed Replacement Dwelling
Beggars Roost, Battledown,
Cheltenham,

Scale: 1:100 @ A1

Date: 24/01/2024

Client: Mr M. Deacon

Drawn by: RCM

Drawing No: 23.20.024.PL004.A

combes : everitt architects limited
105-107
Bath Road
Cheltenham
Gloucestershire
GL53 7LE

t: 01242 807727
e: info@ce-architects.co.uk
www.ce-architects.co.uk

