



PLANNING DRAWING

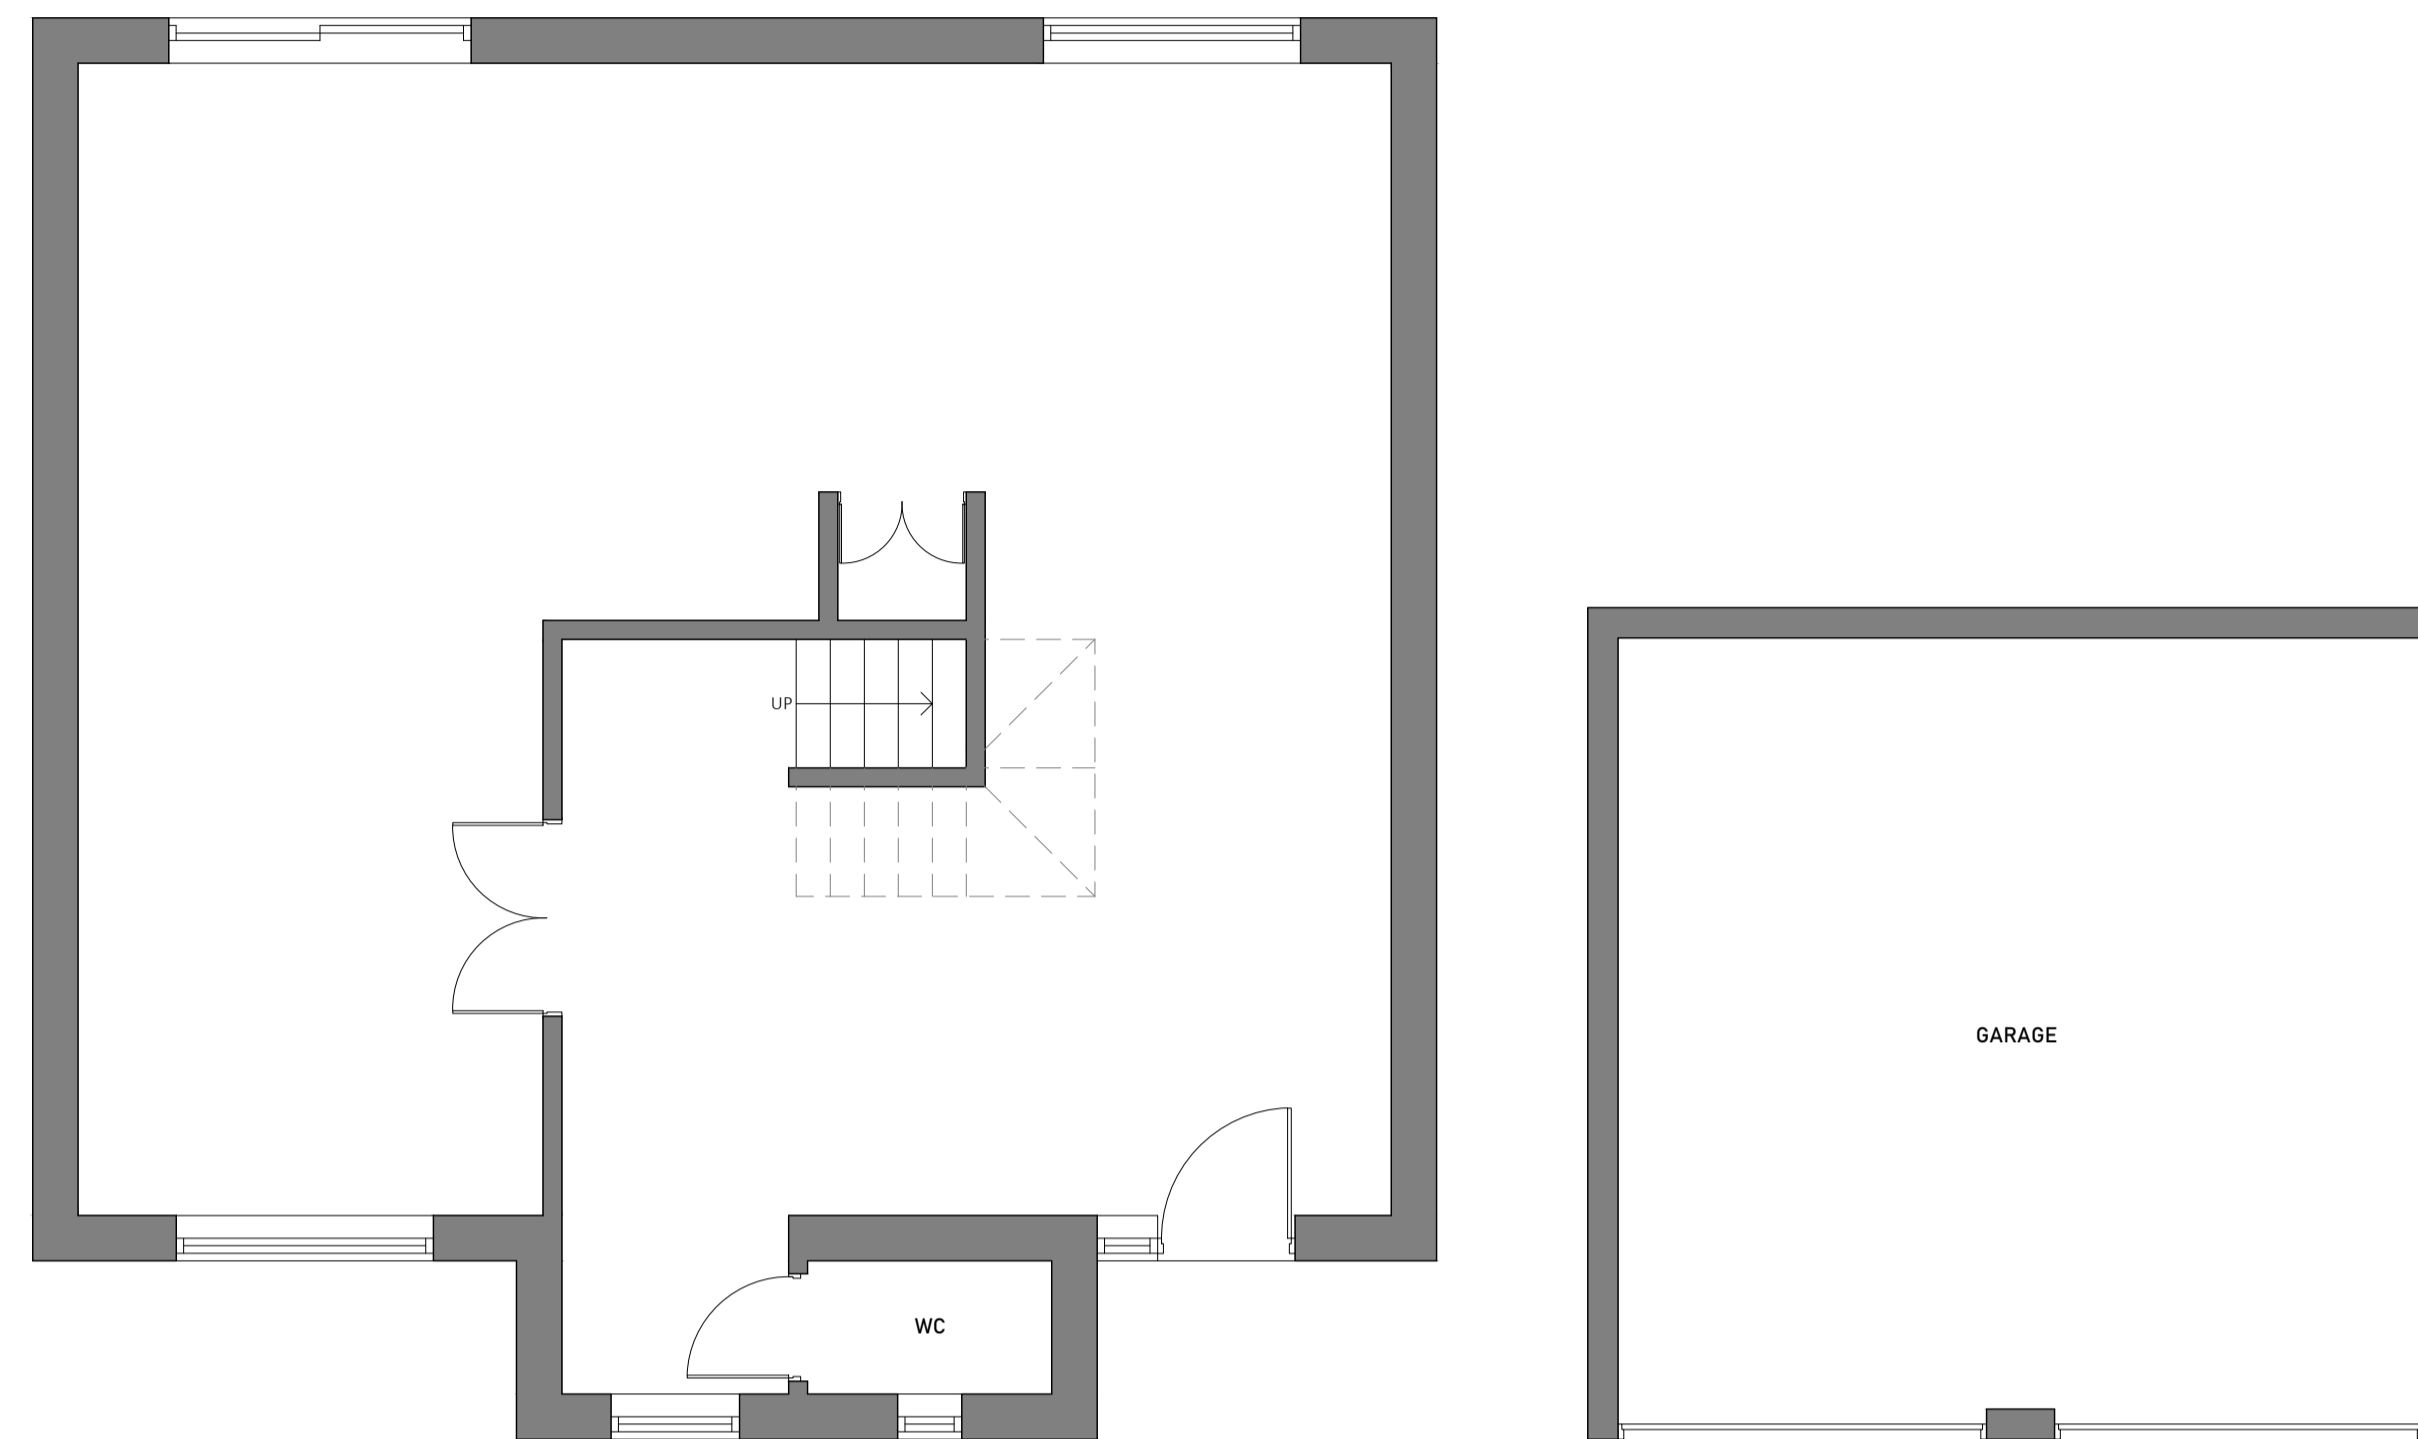

EXISTING GROUND FLOOR PLAN
1:50

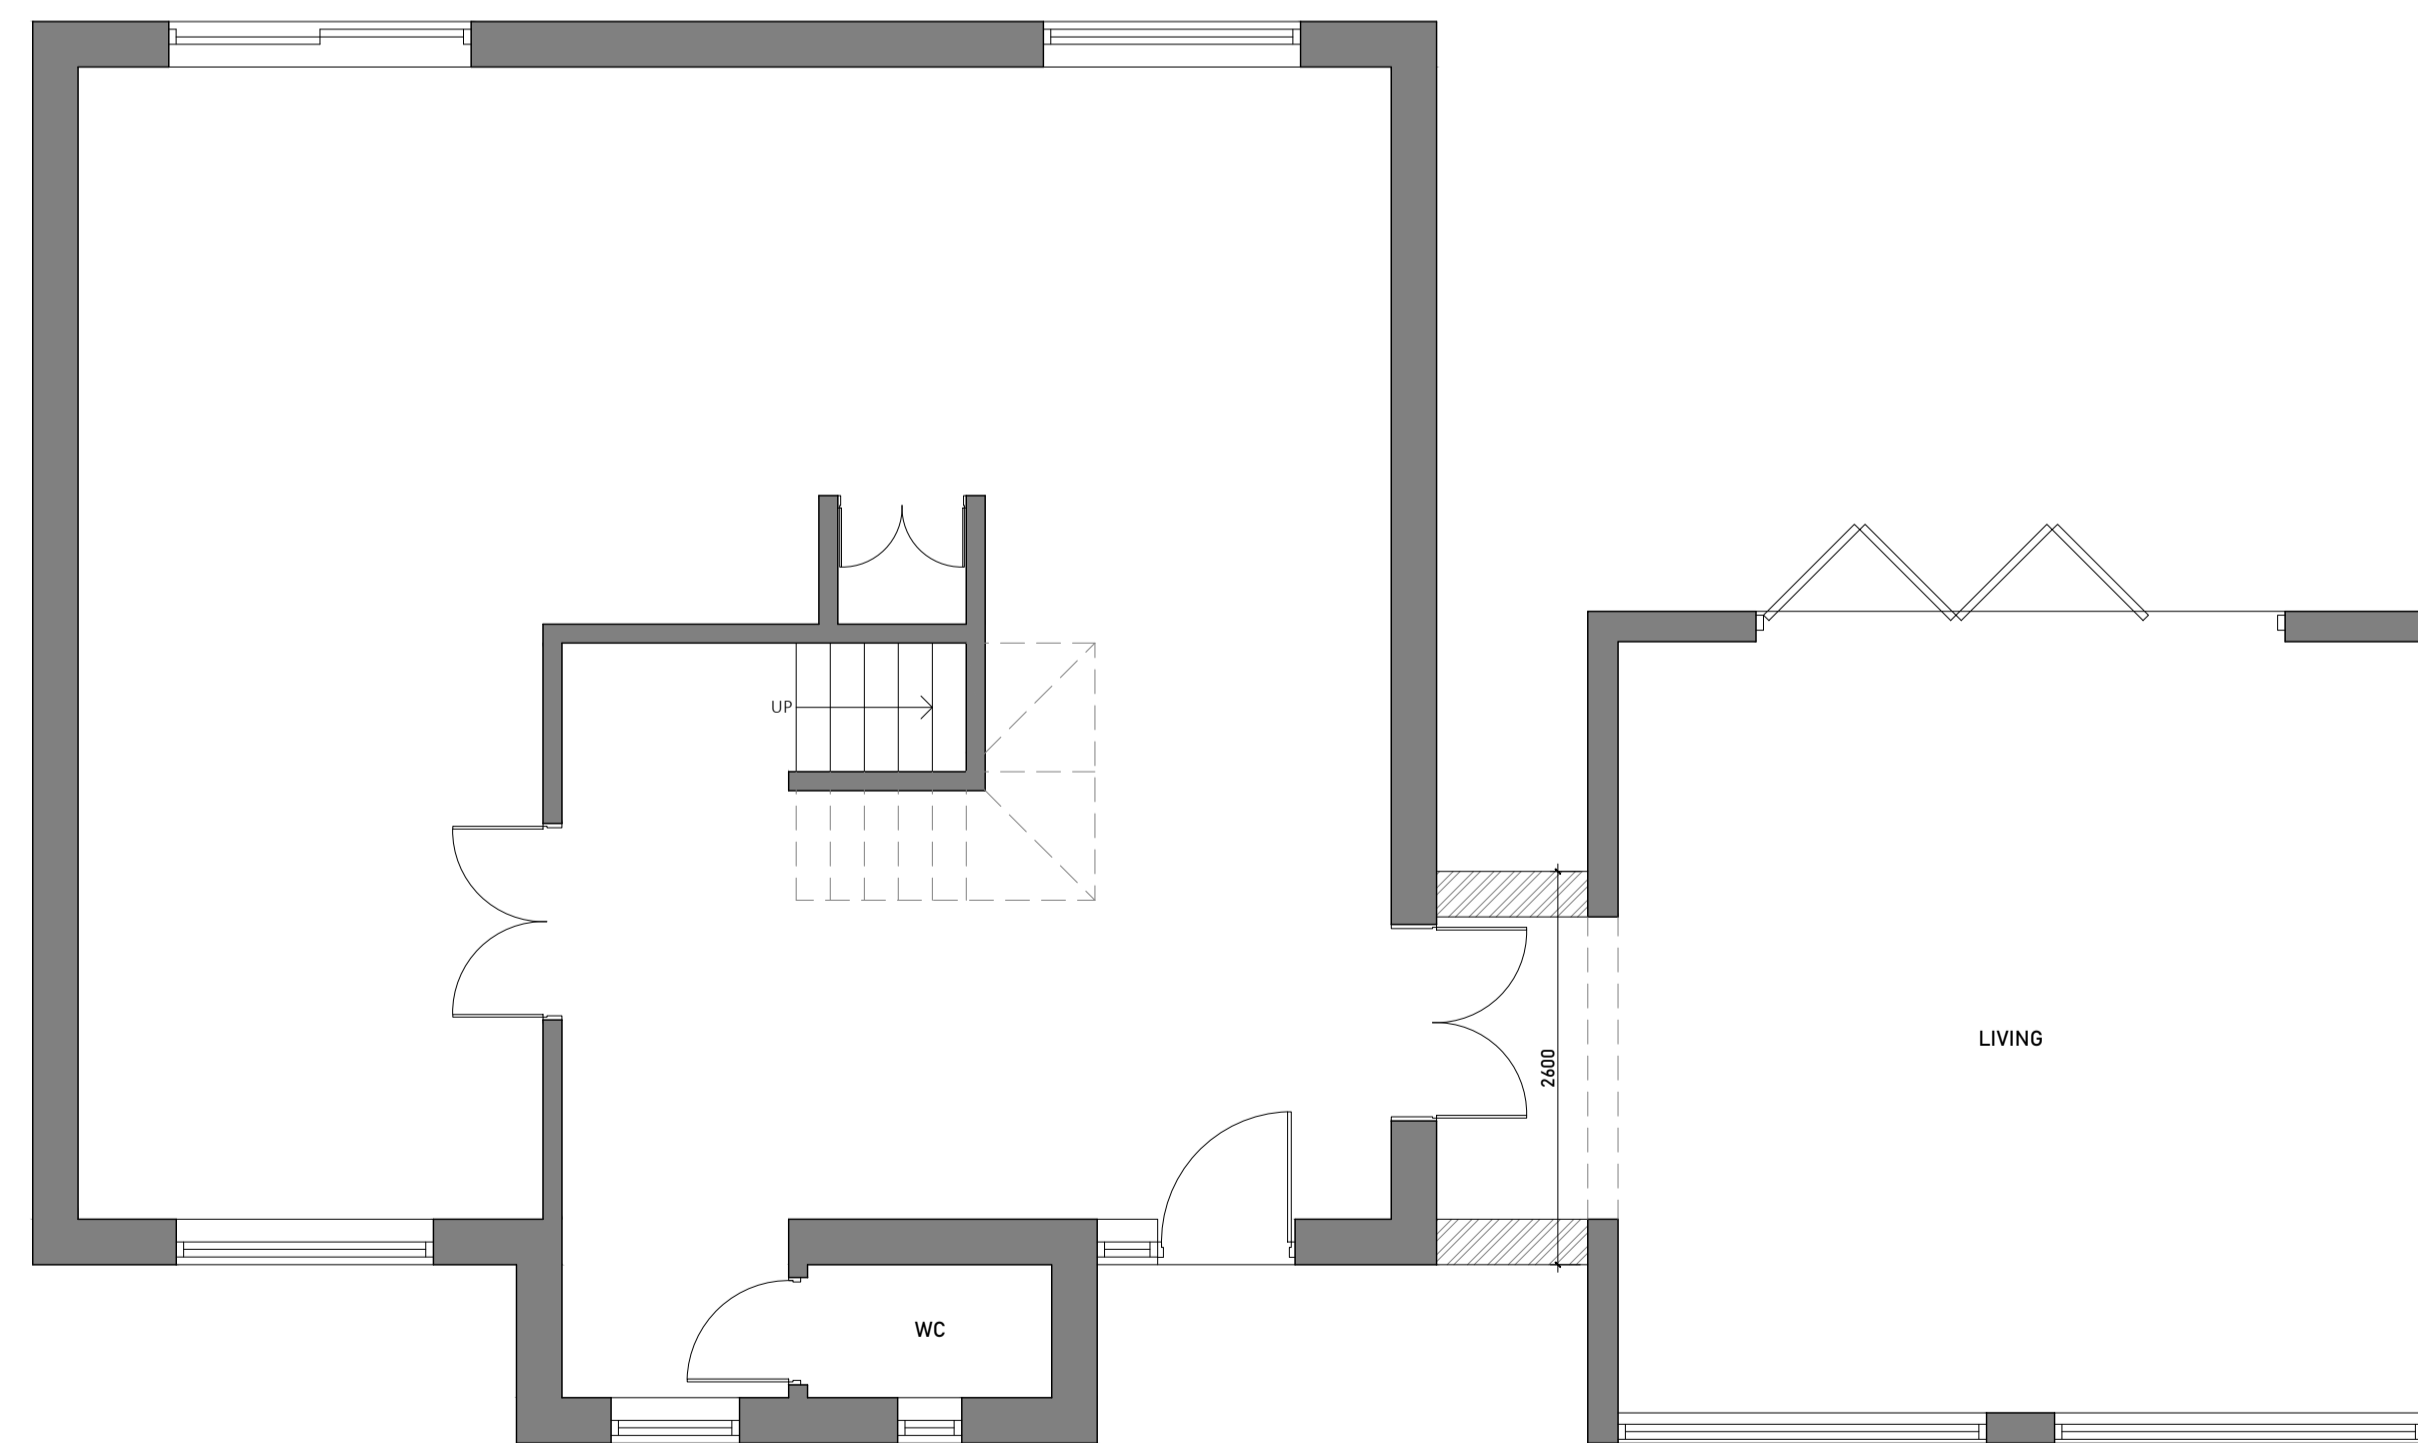

PROPOSED GROUND FLOOR PLAN
1:50

CLIENT	
ADDRESS	6 Oughton Close, TS15 9SZ
TITLE	FLOOR PLANS
PROJECT STATUS	
DATE	FEB 2024
REVISION	
SCALE	As Indicate @A1
SHEET No.	WD001
REFERENCE	0010/20/FA
DRAWN BY	