

THE STRUCTURAL ENGINEERS DRAWINGS SET OUT ALL STRUCTURAL ELEMENTS WITH STRUCTURAL CALCULATIONS TO BE FULLY ADOPTED WITHIN WORKS.

ANY DIFFERENCE BETWEEN THE ARCHITECTS DRAWINGS AND THAT OF THE STRUCTURAL ENGINEERS OR CONSULTANTS DRAWINGS SHALL BE NOTIFIED TO THE ARCHITECTS CORPORATION IN WRITING UPON DISCOVERY AND PRIOR TO CONSTRUCTION OR TENDER.

THE CONTRACTOR IS DEEMED TO HAVE READ ALL ISSUED DRAWINGS AND CALCULATIONS UPON ISSUE OF HIS TENDER OR START ON SITE AND SHALL BE RESPONSIBLE FOR ANY ISSUE ARISING THEREFROM.

DO NOT SCALE OFF THIS DRAWING  
ALL DIMENSIONS TO BE CHECKED ON SITE  
ANY DISCREPANCIES TO BE REPORTED TO THE ARCHITECTS CORPORATION ASAP.

 AREA OF PROPOSED WORKS


REVISIONS:



**PROJECT:**  
WILLOW TERN  
LOUDWATER  
RICKMANSWORTH  
WD3 4LD  
**TITLE:**  
EXISTING AND PROPOSED  
SITE PLANS AND LOCATION PLAN  
**FOR PLANNING PURPOSES ONLY**

**SCALE:** 1:200@A1  
**DATE:** 26.08.2020

3327 CANOP SP

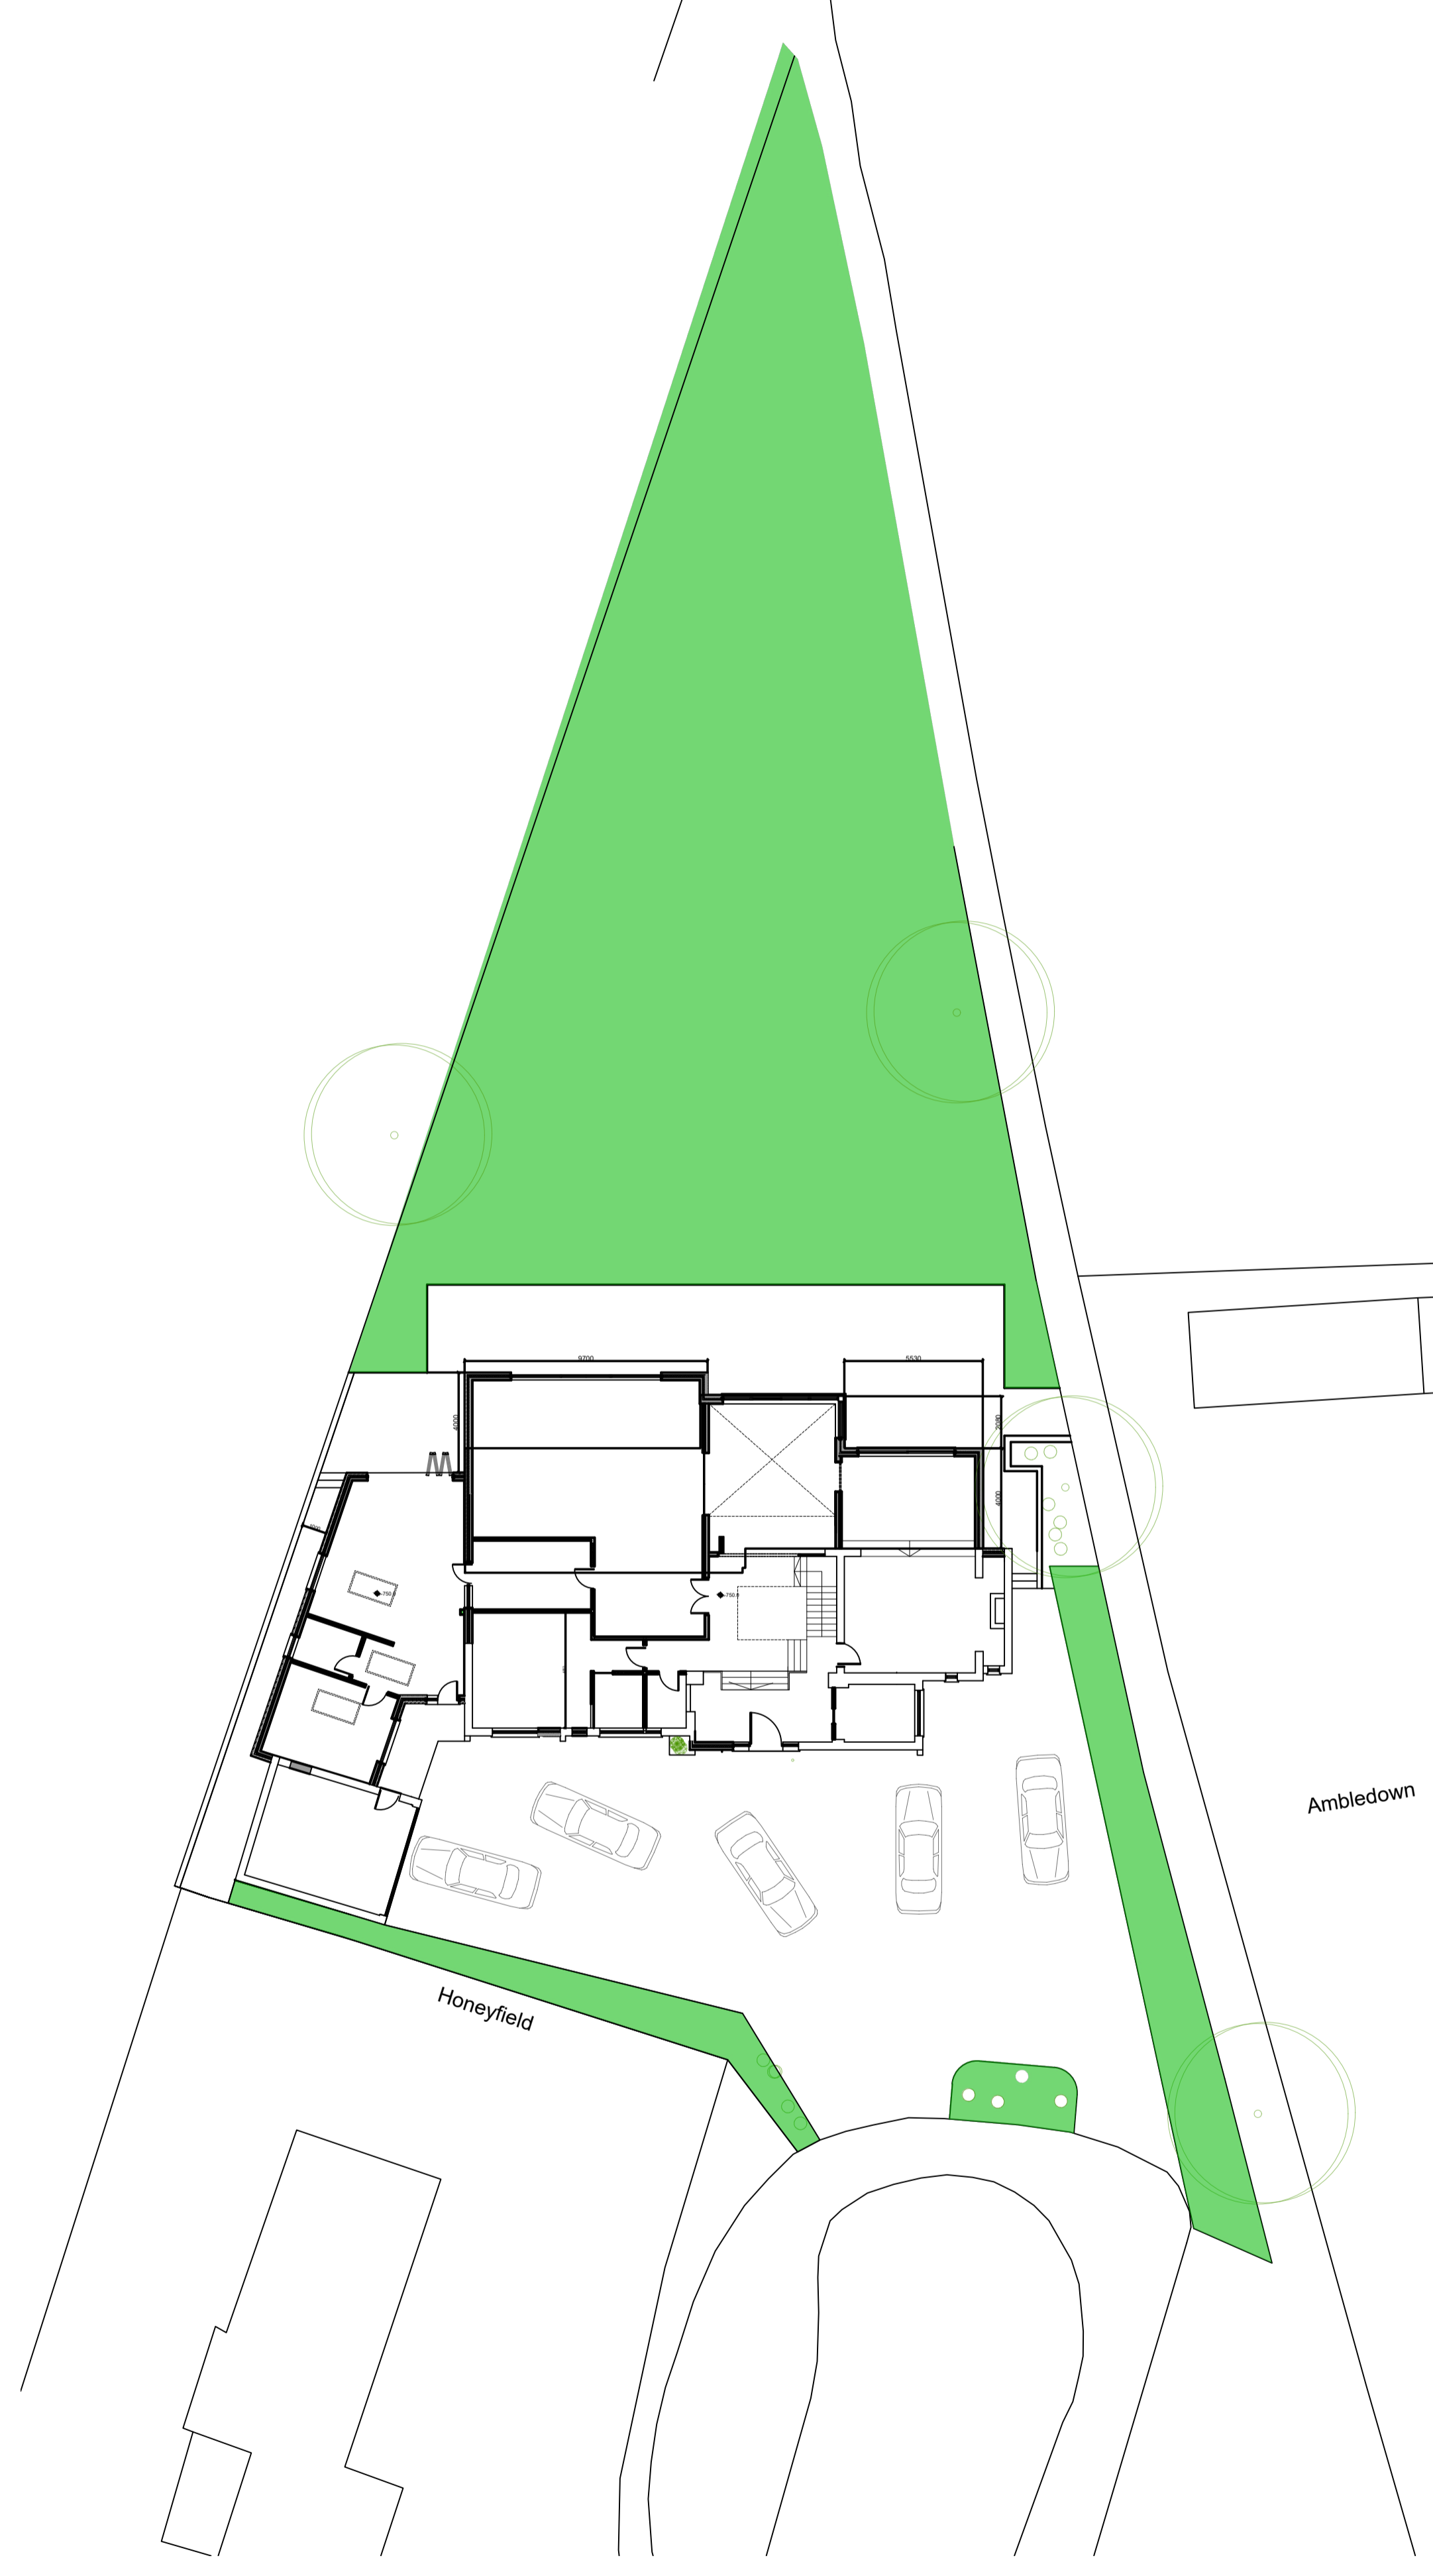

EXISTING SITE PLAN  
SCALE 1:200



PROPOSED SITE PLAN  
SCALE 1:200