






EXISTING FRONT ELEVATION

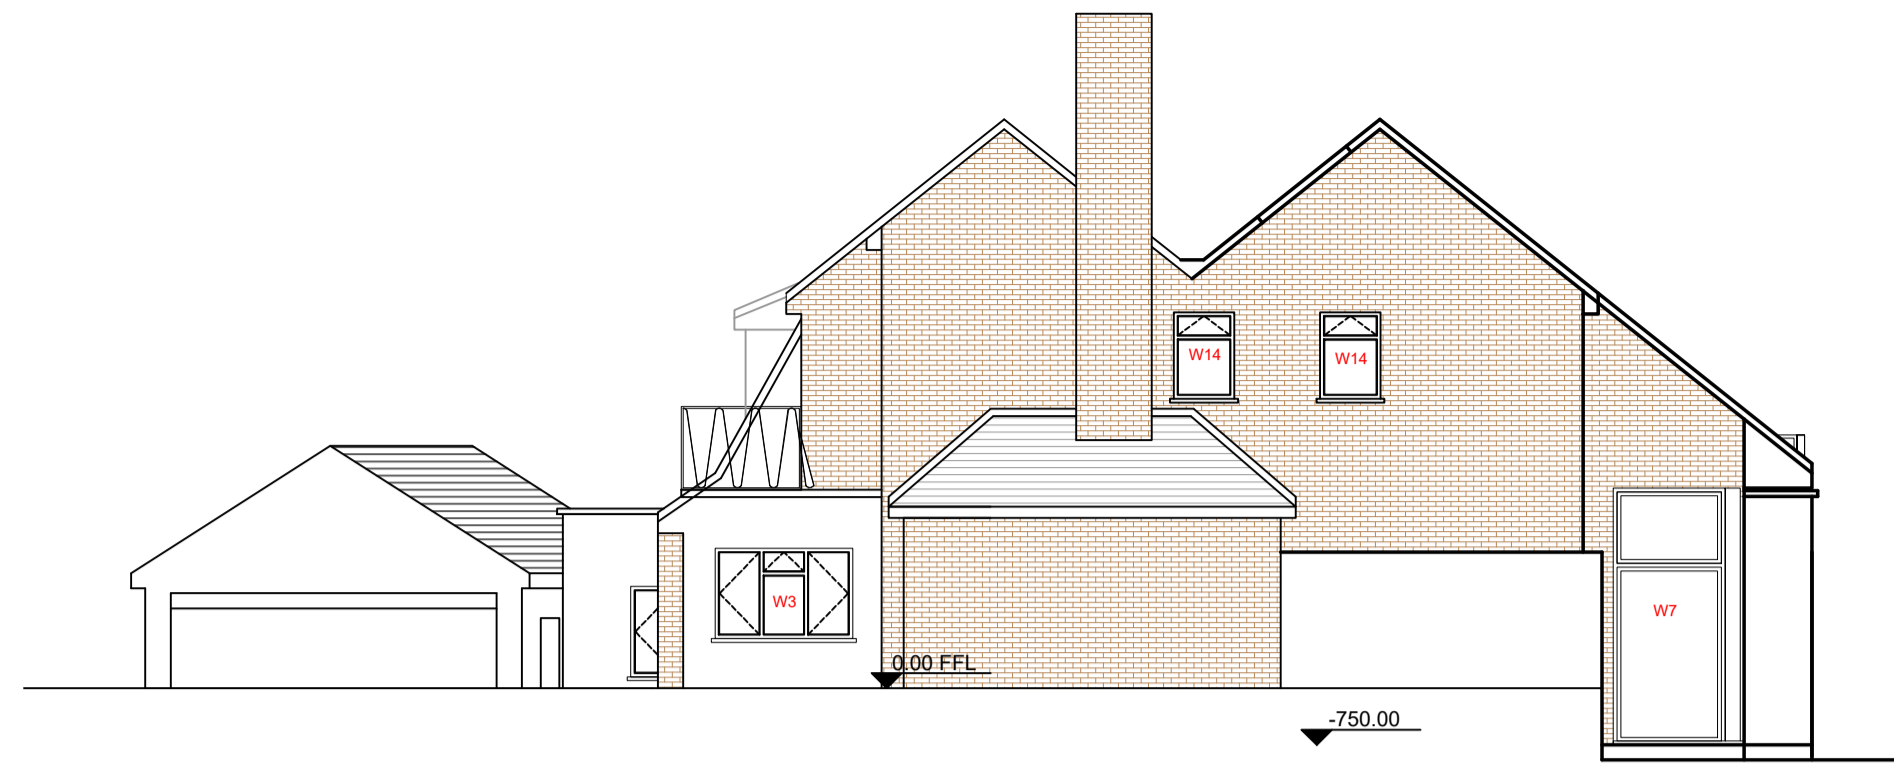

EXISTING SOUTH FACING SIDE ELEVATION

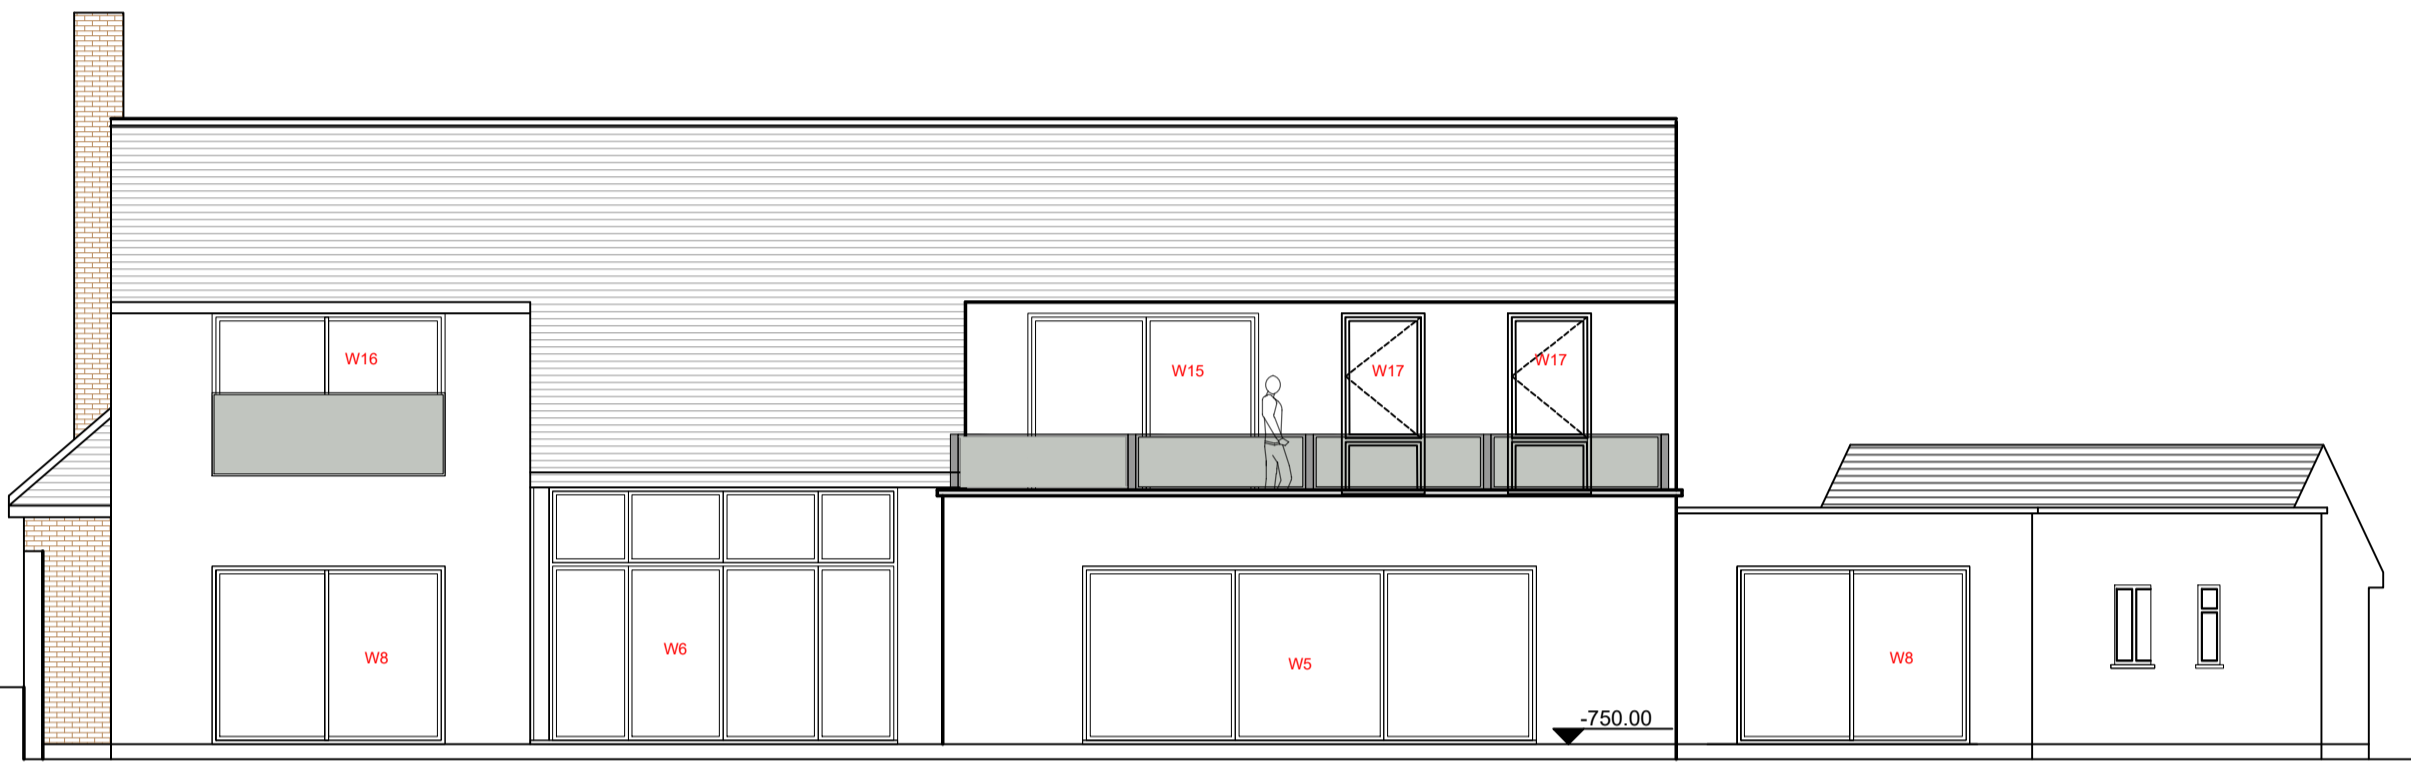

EXISTING REAR ELEVATION

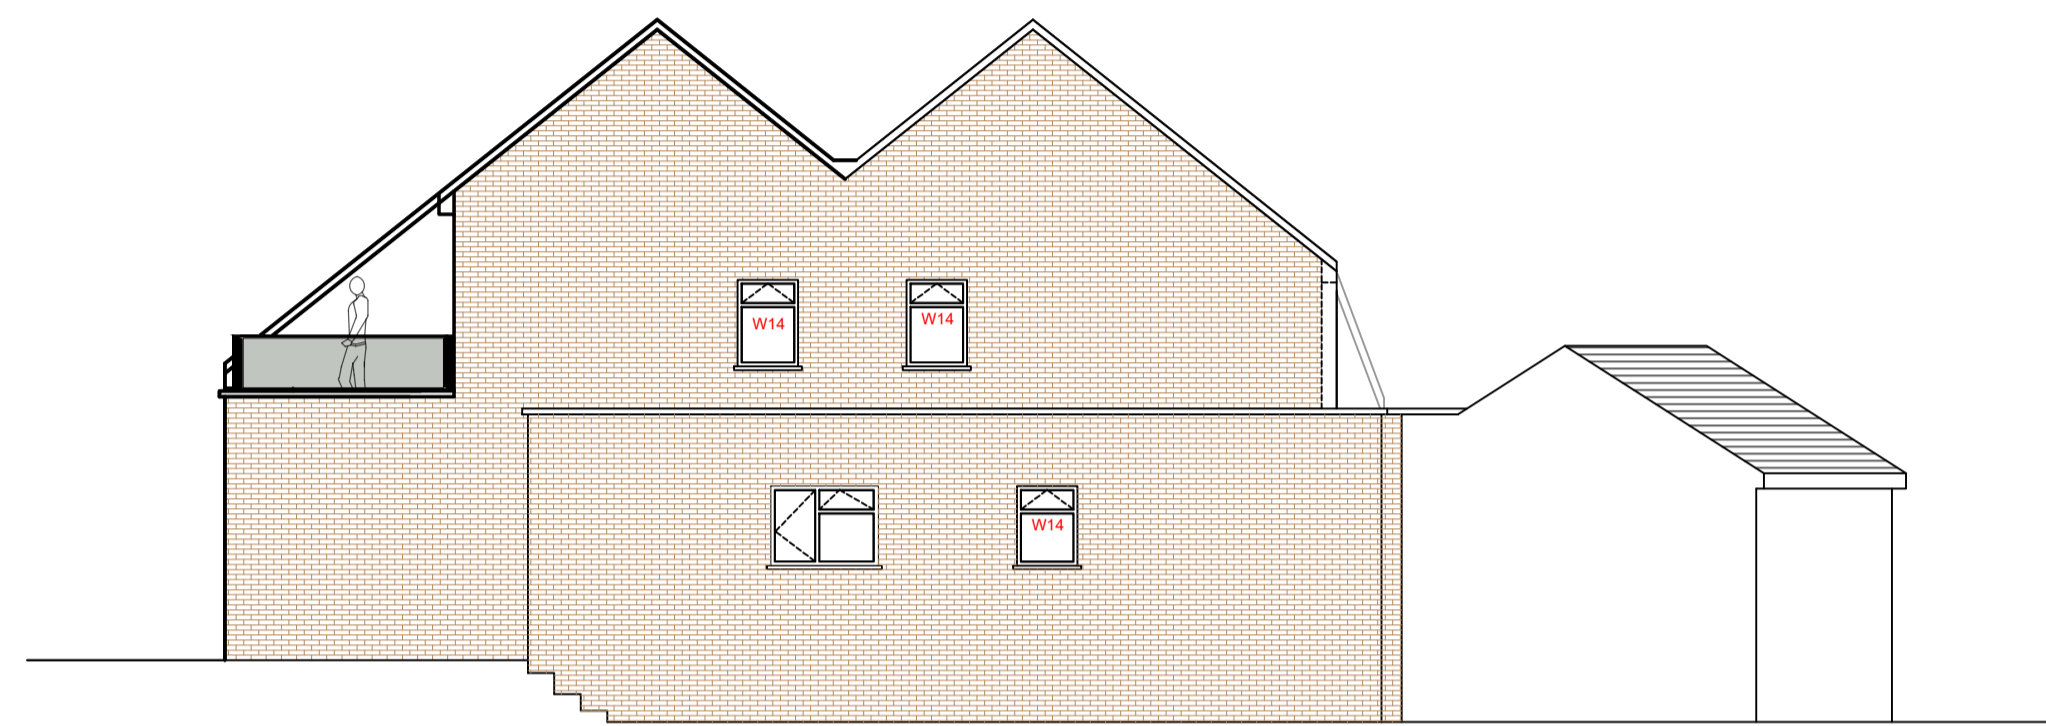


EXISTING NORTH FACING SIDE ELEVATION

THE STRUCTURAL ENGINEERS DRAWINGS SET OUT ALL STRUCTURAL ELEMENTS WITH STRUCTURAL CALCULATIONS TO BE FULLY ADOPTED WITHIN WORKS.
 ANY DIFFERENCE BETWEEN THE ARCHITECTS DRAWINGS AND THAT OF THE STRUCTURAL ENGINEERS OR CONSULTANTS DRAWINGS SHALL BE NOTIFIED TO THE ARCHITECTS CORPORATION IN WRITING UPON DISCOVERY AND PRIOR TO CONSTRUCTION OR TENDER.
 THE CONTRACTOR IS DEEMED TO HAVE READ ALL ISSUED DRAWINGS AND CALCULATIONS UPON ISSUE OF HIS TENDER OR START ON SITE AND SHALL BE RESPONSIBLE FOR ANY ISSUE ARISING THERE-FROM.


DO NOT SCALE OFF THIS DRAWING
 ALL DIMENSIONS TO BE CHECKED ON SITE
 ANY DISCREPANCIES TO BE REPORTED TO THE ARCHITECTS CORPORATION ASAP.




PROPOSED FRONT ELEVATION

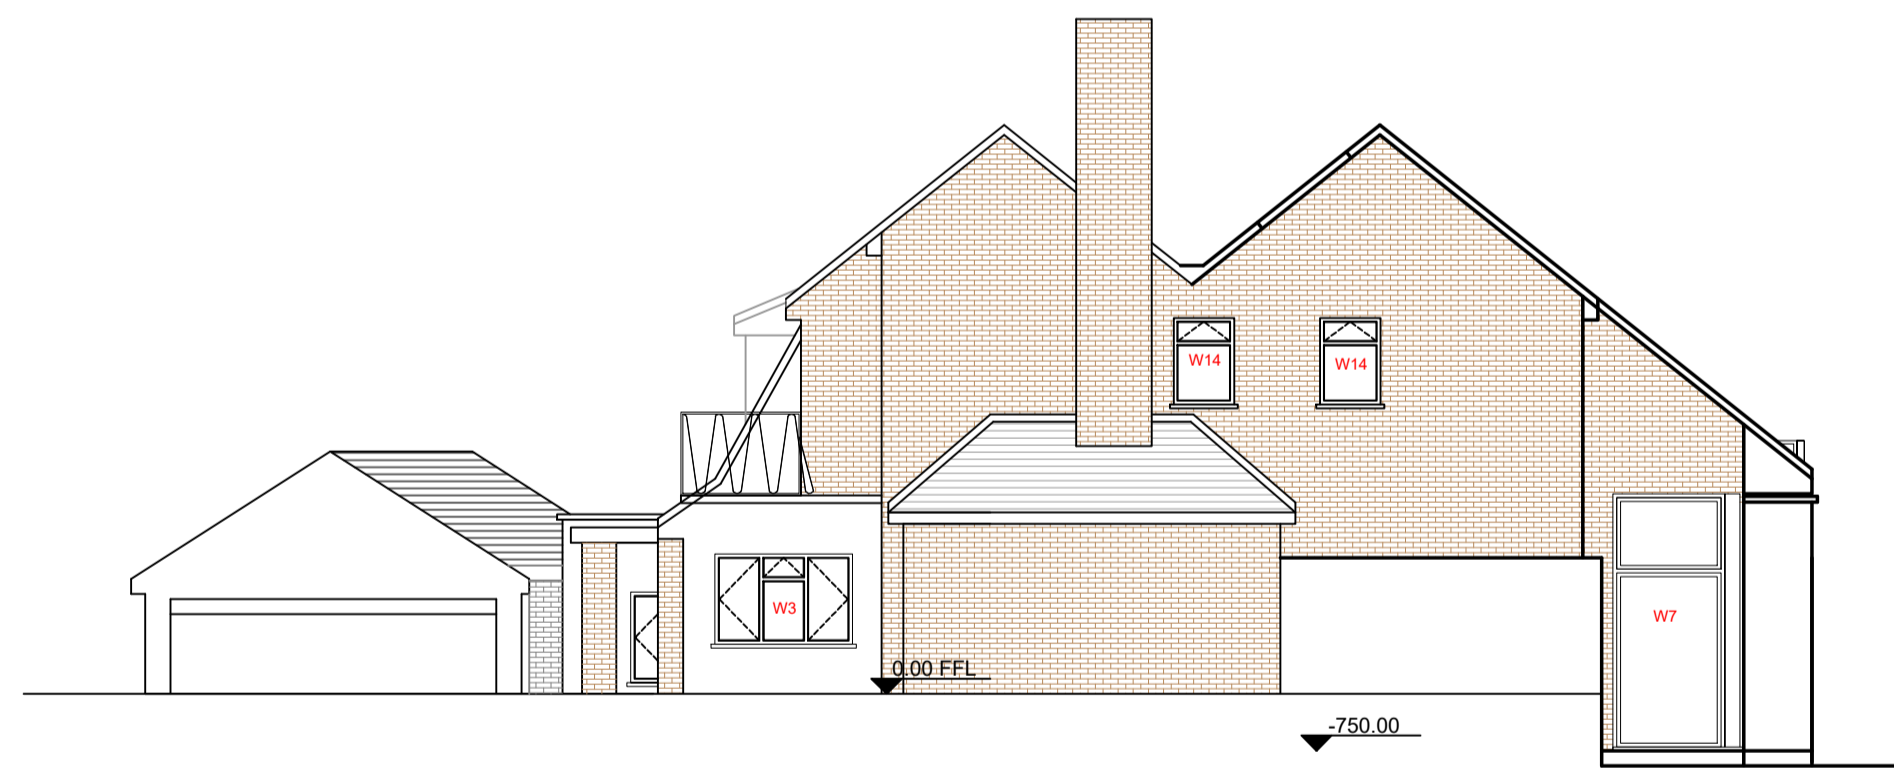

PROPOSED SOUTH FACING SIDE ELEVATION

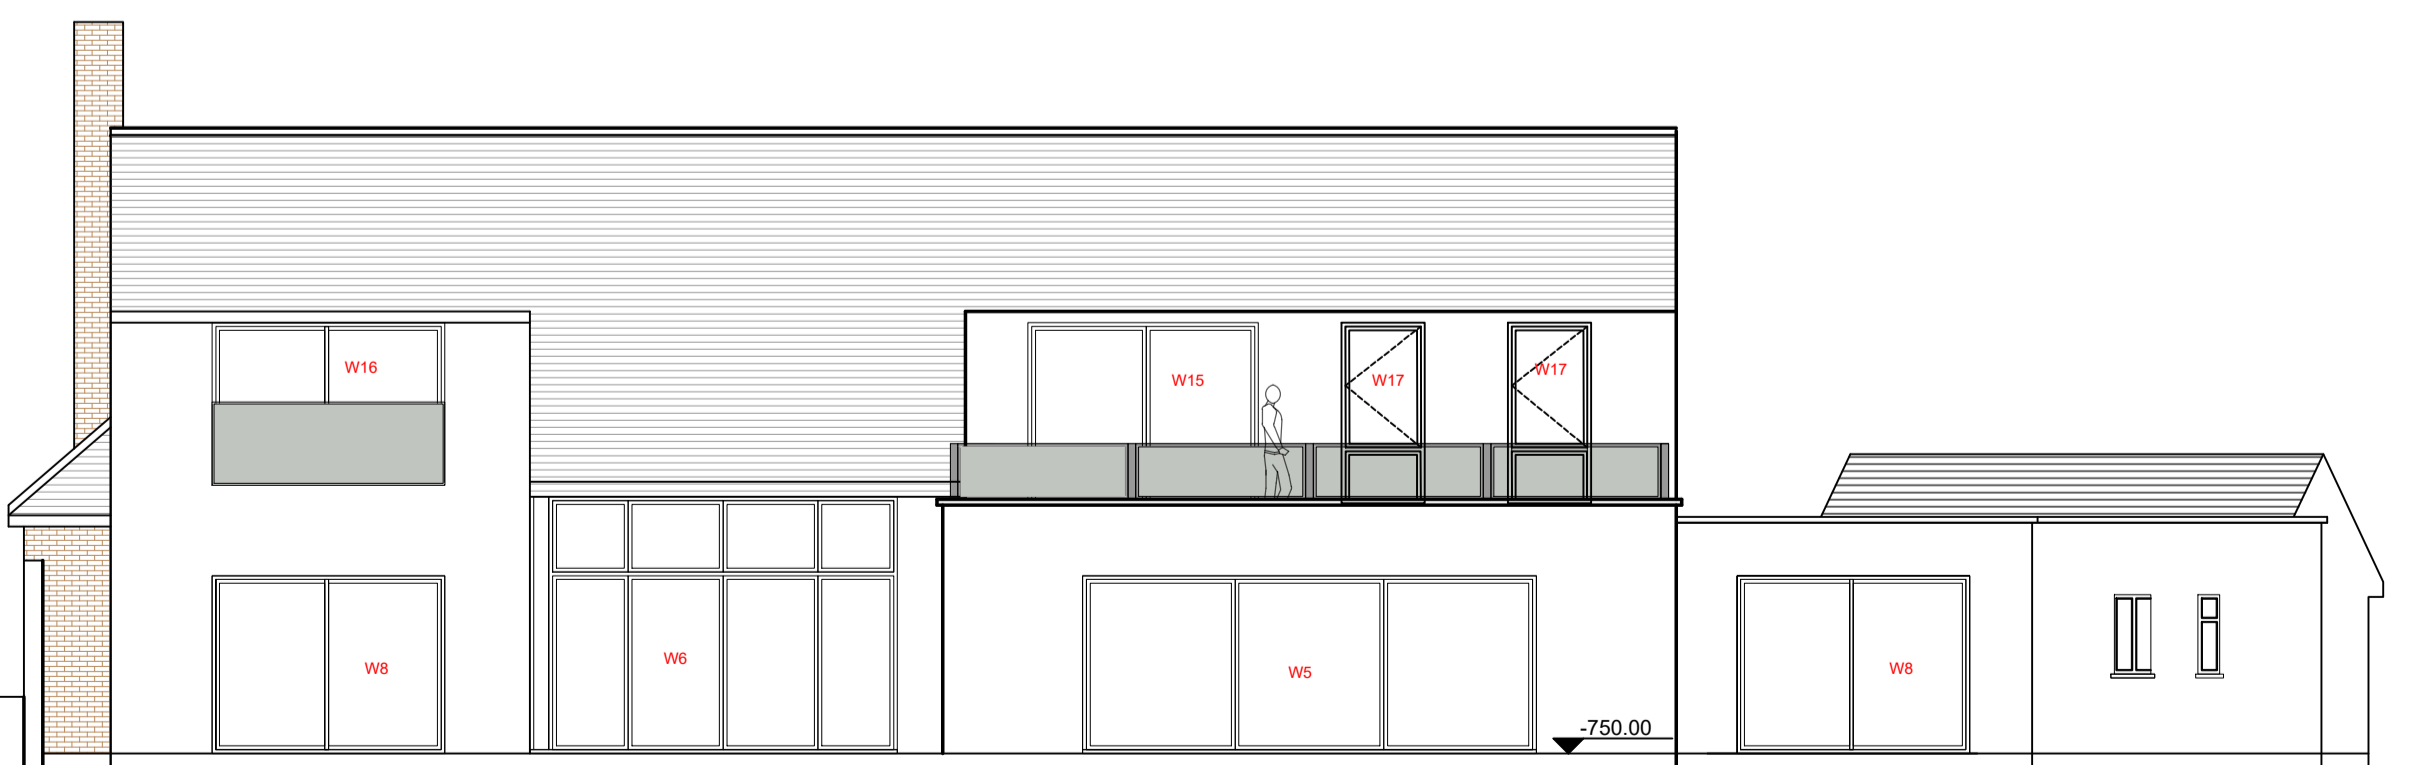


PROPOSED REAR ELEVATION (No Change)

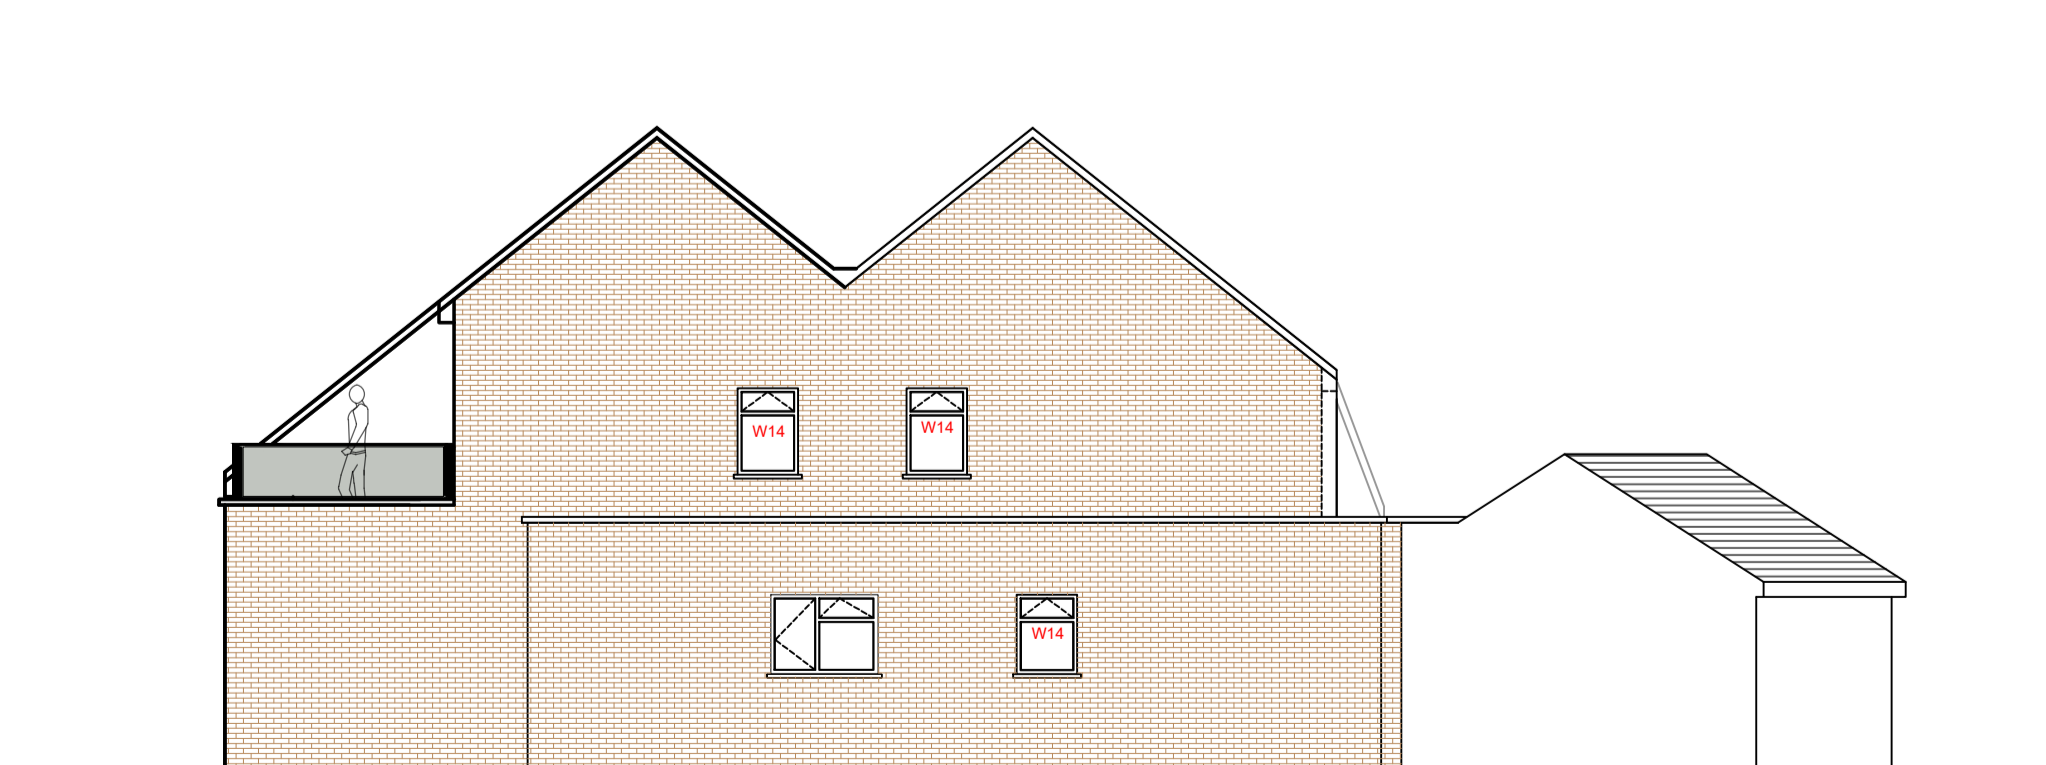

PROPOSED NORTH FACING SIDE ELEVATION (No Change)

REVISIONS:

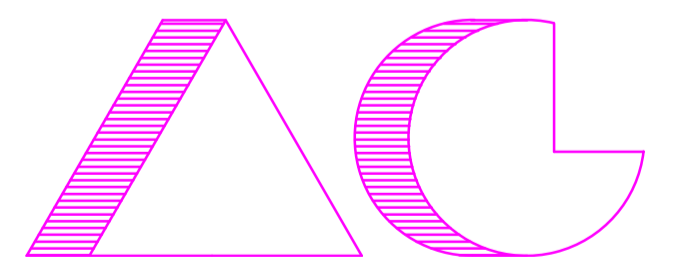

ARCHITECTS AND CHARTERED SURVEYORS

PROJECT:
 WILLOW TERN
 LOUDWATER
 RICKMANSWORTH
 WD3 4LD
TITLE:
 EXISTING AND PROPOSED ELEVATIONS
 PRELIM. FOR CLIENT DISCUSSION ONLY

SCALE: 1:100@A1
DATE: 06.02.24

3327 CANOP 2

