




PROPOSED FRONT ELEVATION  
SCALE 1:100




PROPOSED SIDE ELEVATION  
SCALE 1:100




PROPOSED REAR ELEVATION  
SCALE 1:100

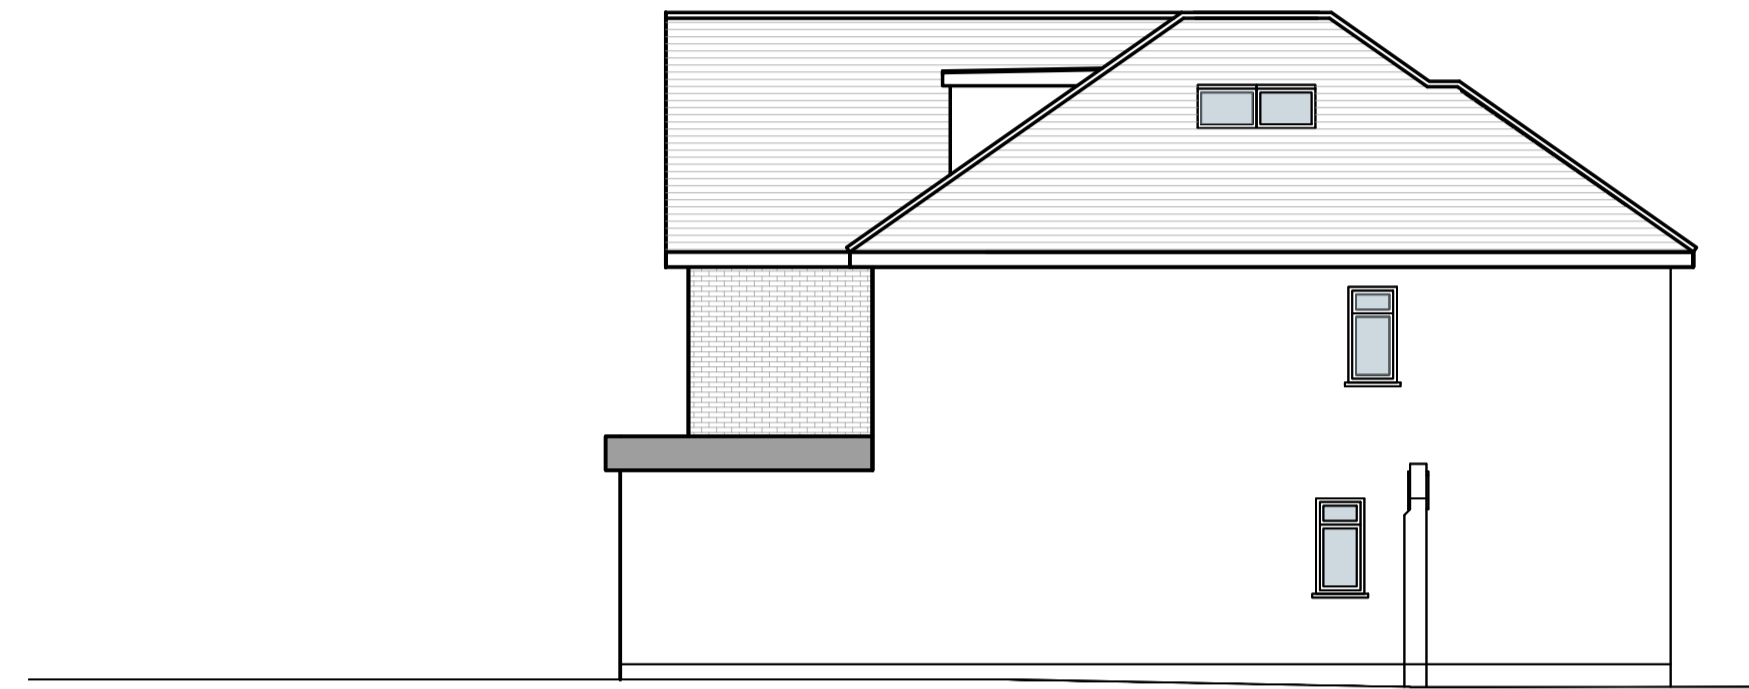

PROPOSED SIDE ELEVATION  
SCALE 1:100

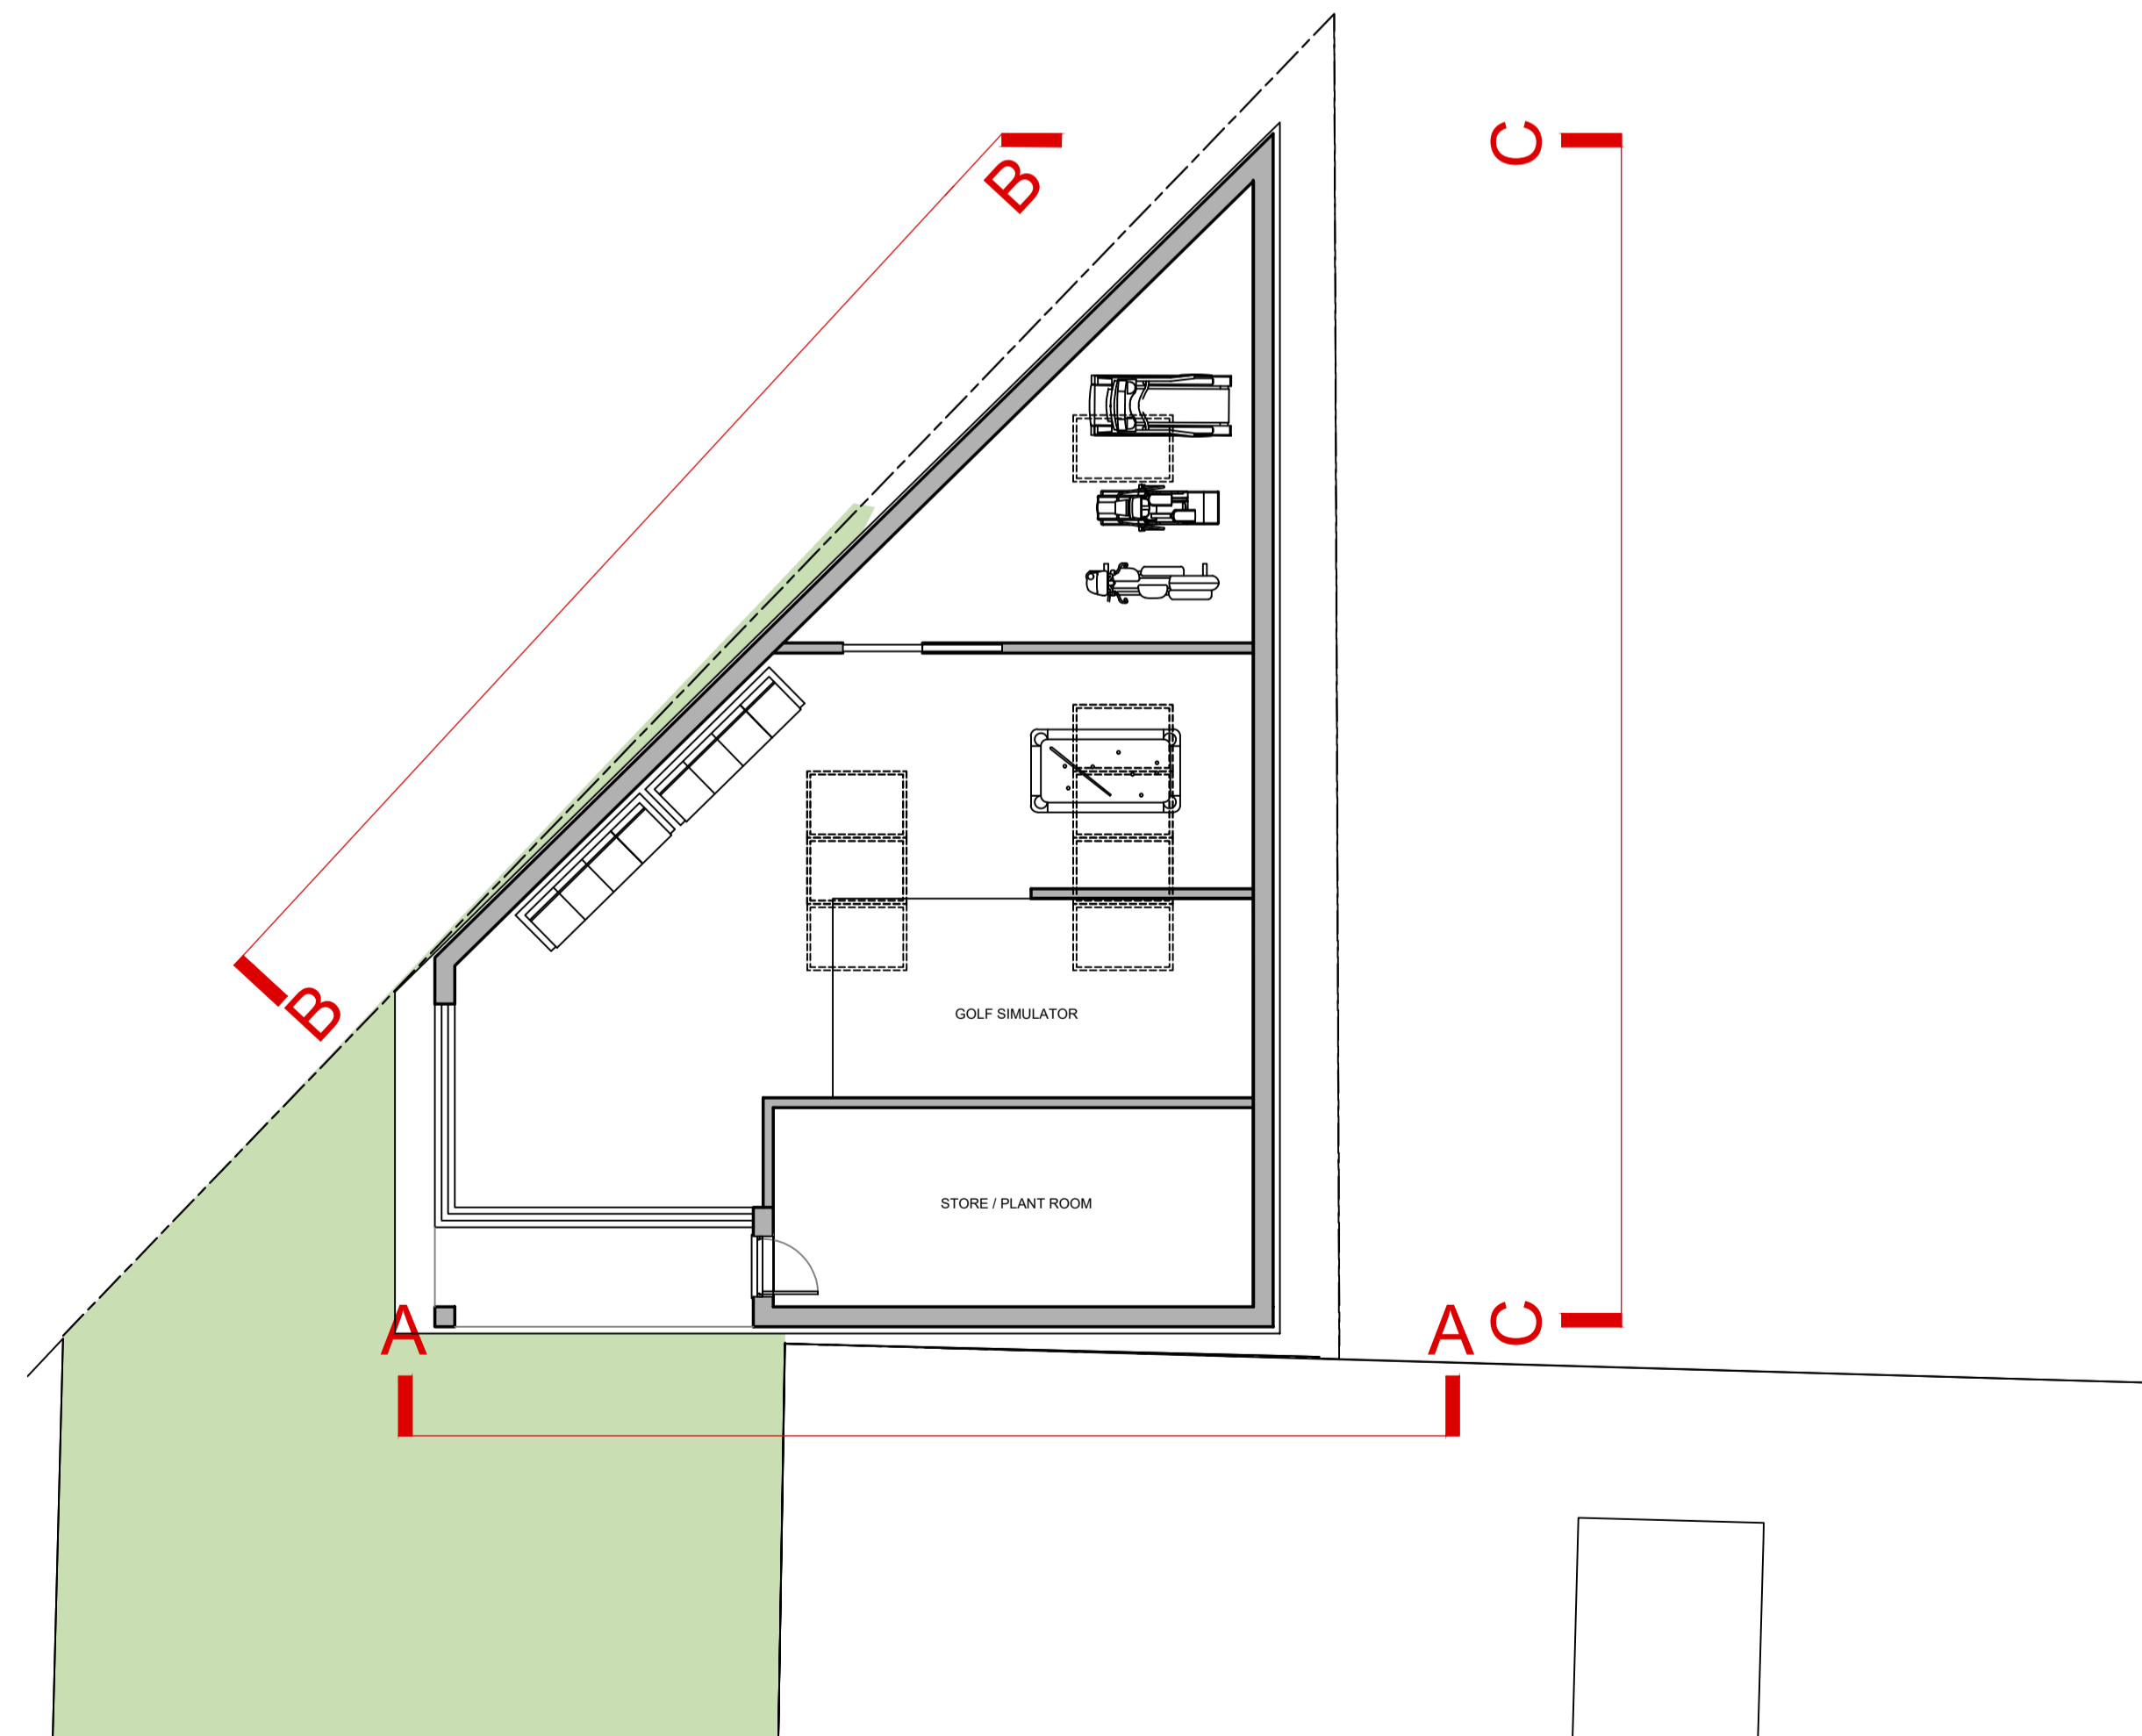


PROPOSED OUTBUILDING PLAN  
SCALE 1:100

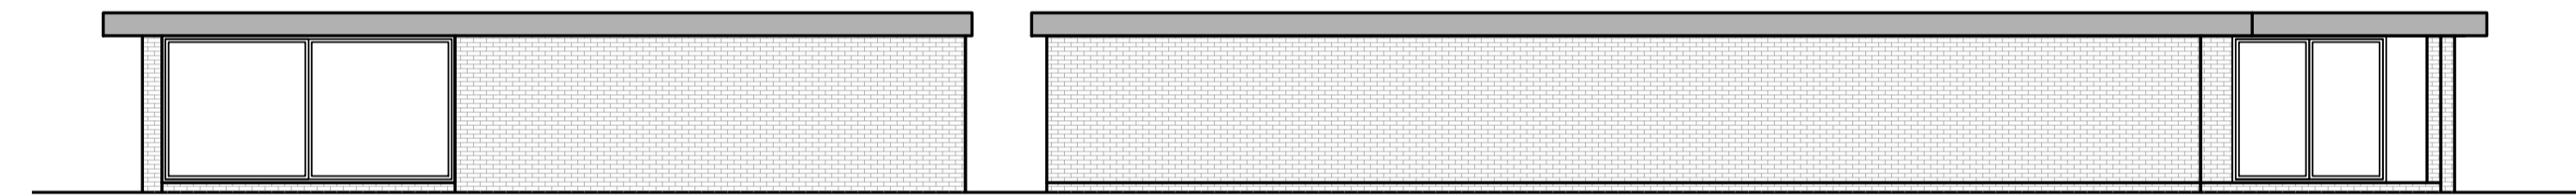


PROPOSED OUTBUILDING ELEVATION A-A  
SCALE 1:100

PROPOSED OUTBUILDING ELEVATION B-B  
SCALE 1:100

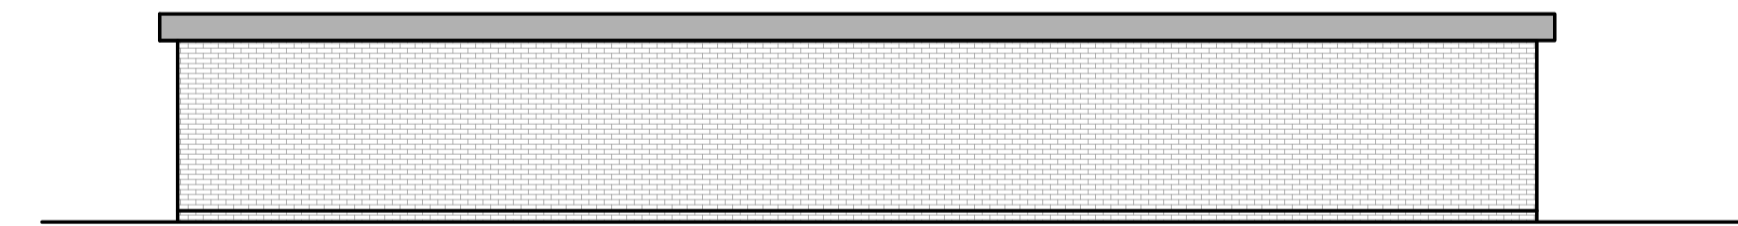

PROPOSED OUTBUILDING ELEVATION C - C  
SCALE 1:100

REVISIONS:

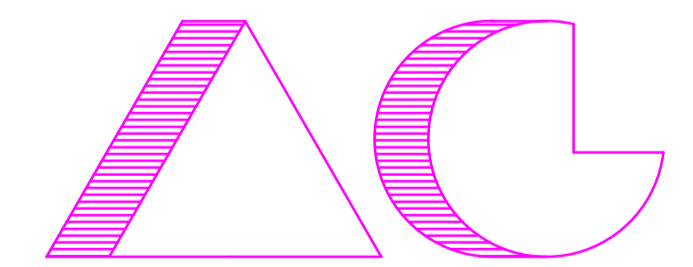

ARCHITECTS AND CHARTERED SURVEYORS

PROJECT:  
29 CHALFONT LANE  
CHORLEYWOOD  
HERTS  
WD3 5PR  
TITLE:  
PROPOSED ELEVATIONS, AND  
OUTBUILDING PLANS  
AND ELEVATIONS  
FOR PLANNING PURPOSES ONLY  
SCALE: 1:100@A1  
DATE: 29.02.24



3640 PPL4 J