



EXISTING SITE PLAN
SCALE 1:200

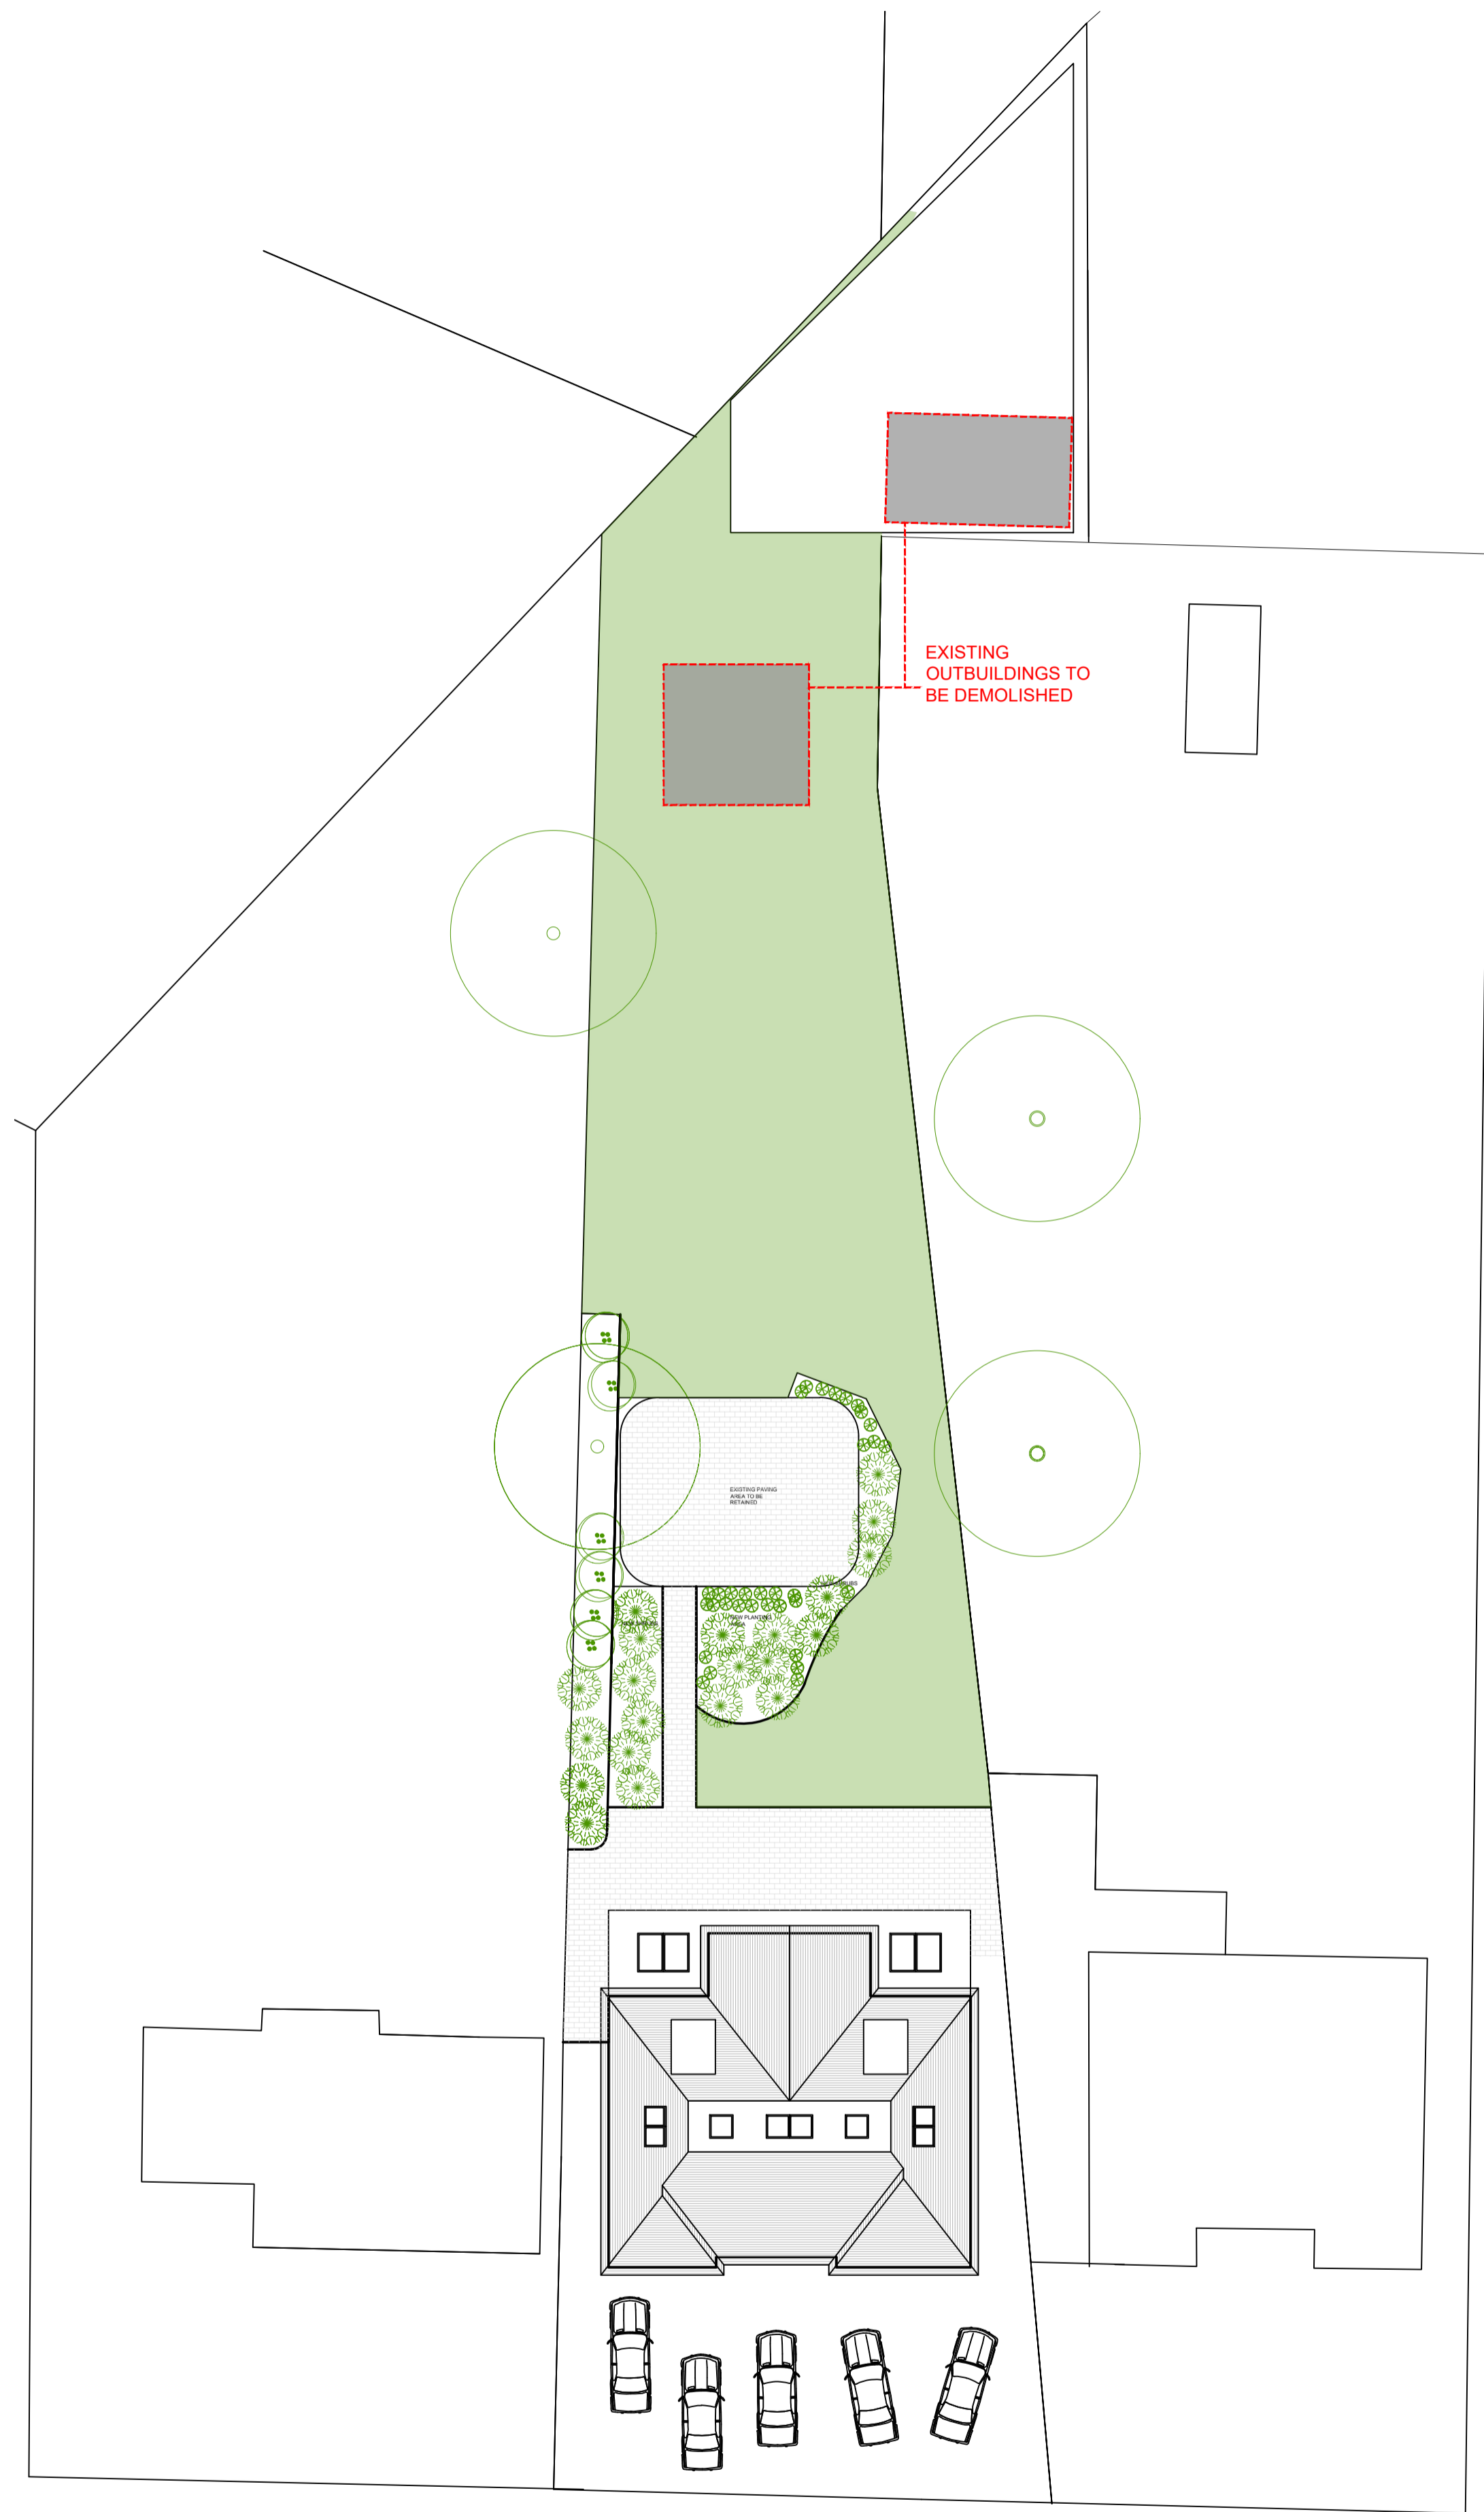

PROPOSED SITE PLAN
SCALE 1:200

REVISIONS:

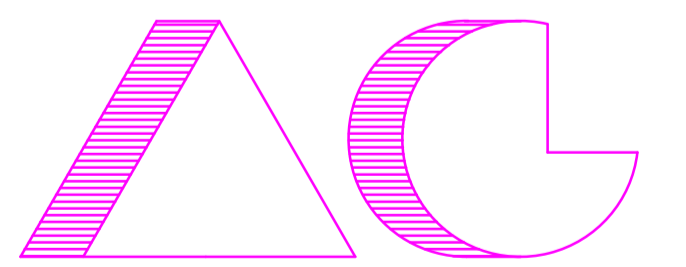

PROJECT:
29 CHALFONT LANE
CHORLEYWOOD
HERTS
WD3 5PR
TITLE:
EXISTING AND PROPOSED SITE
PLANS
FOR PLANNING ONLY

0 1 2 3 4 5 SCALE: 1:100@A1
DATE: 23.01.24

3640 PPL3 J