


No.	Description	Date
P01	Revised layout with additional windows	04/09/23
P02	Window changes	13/09/23

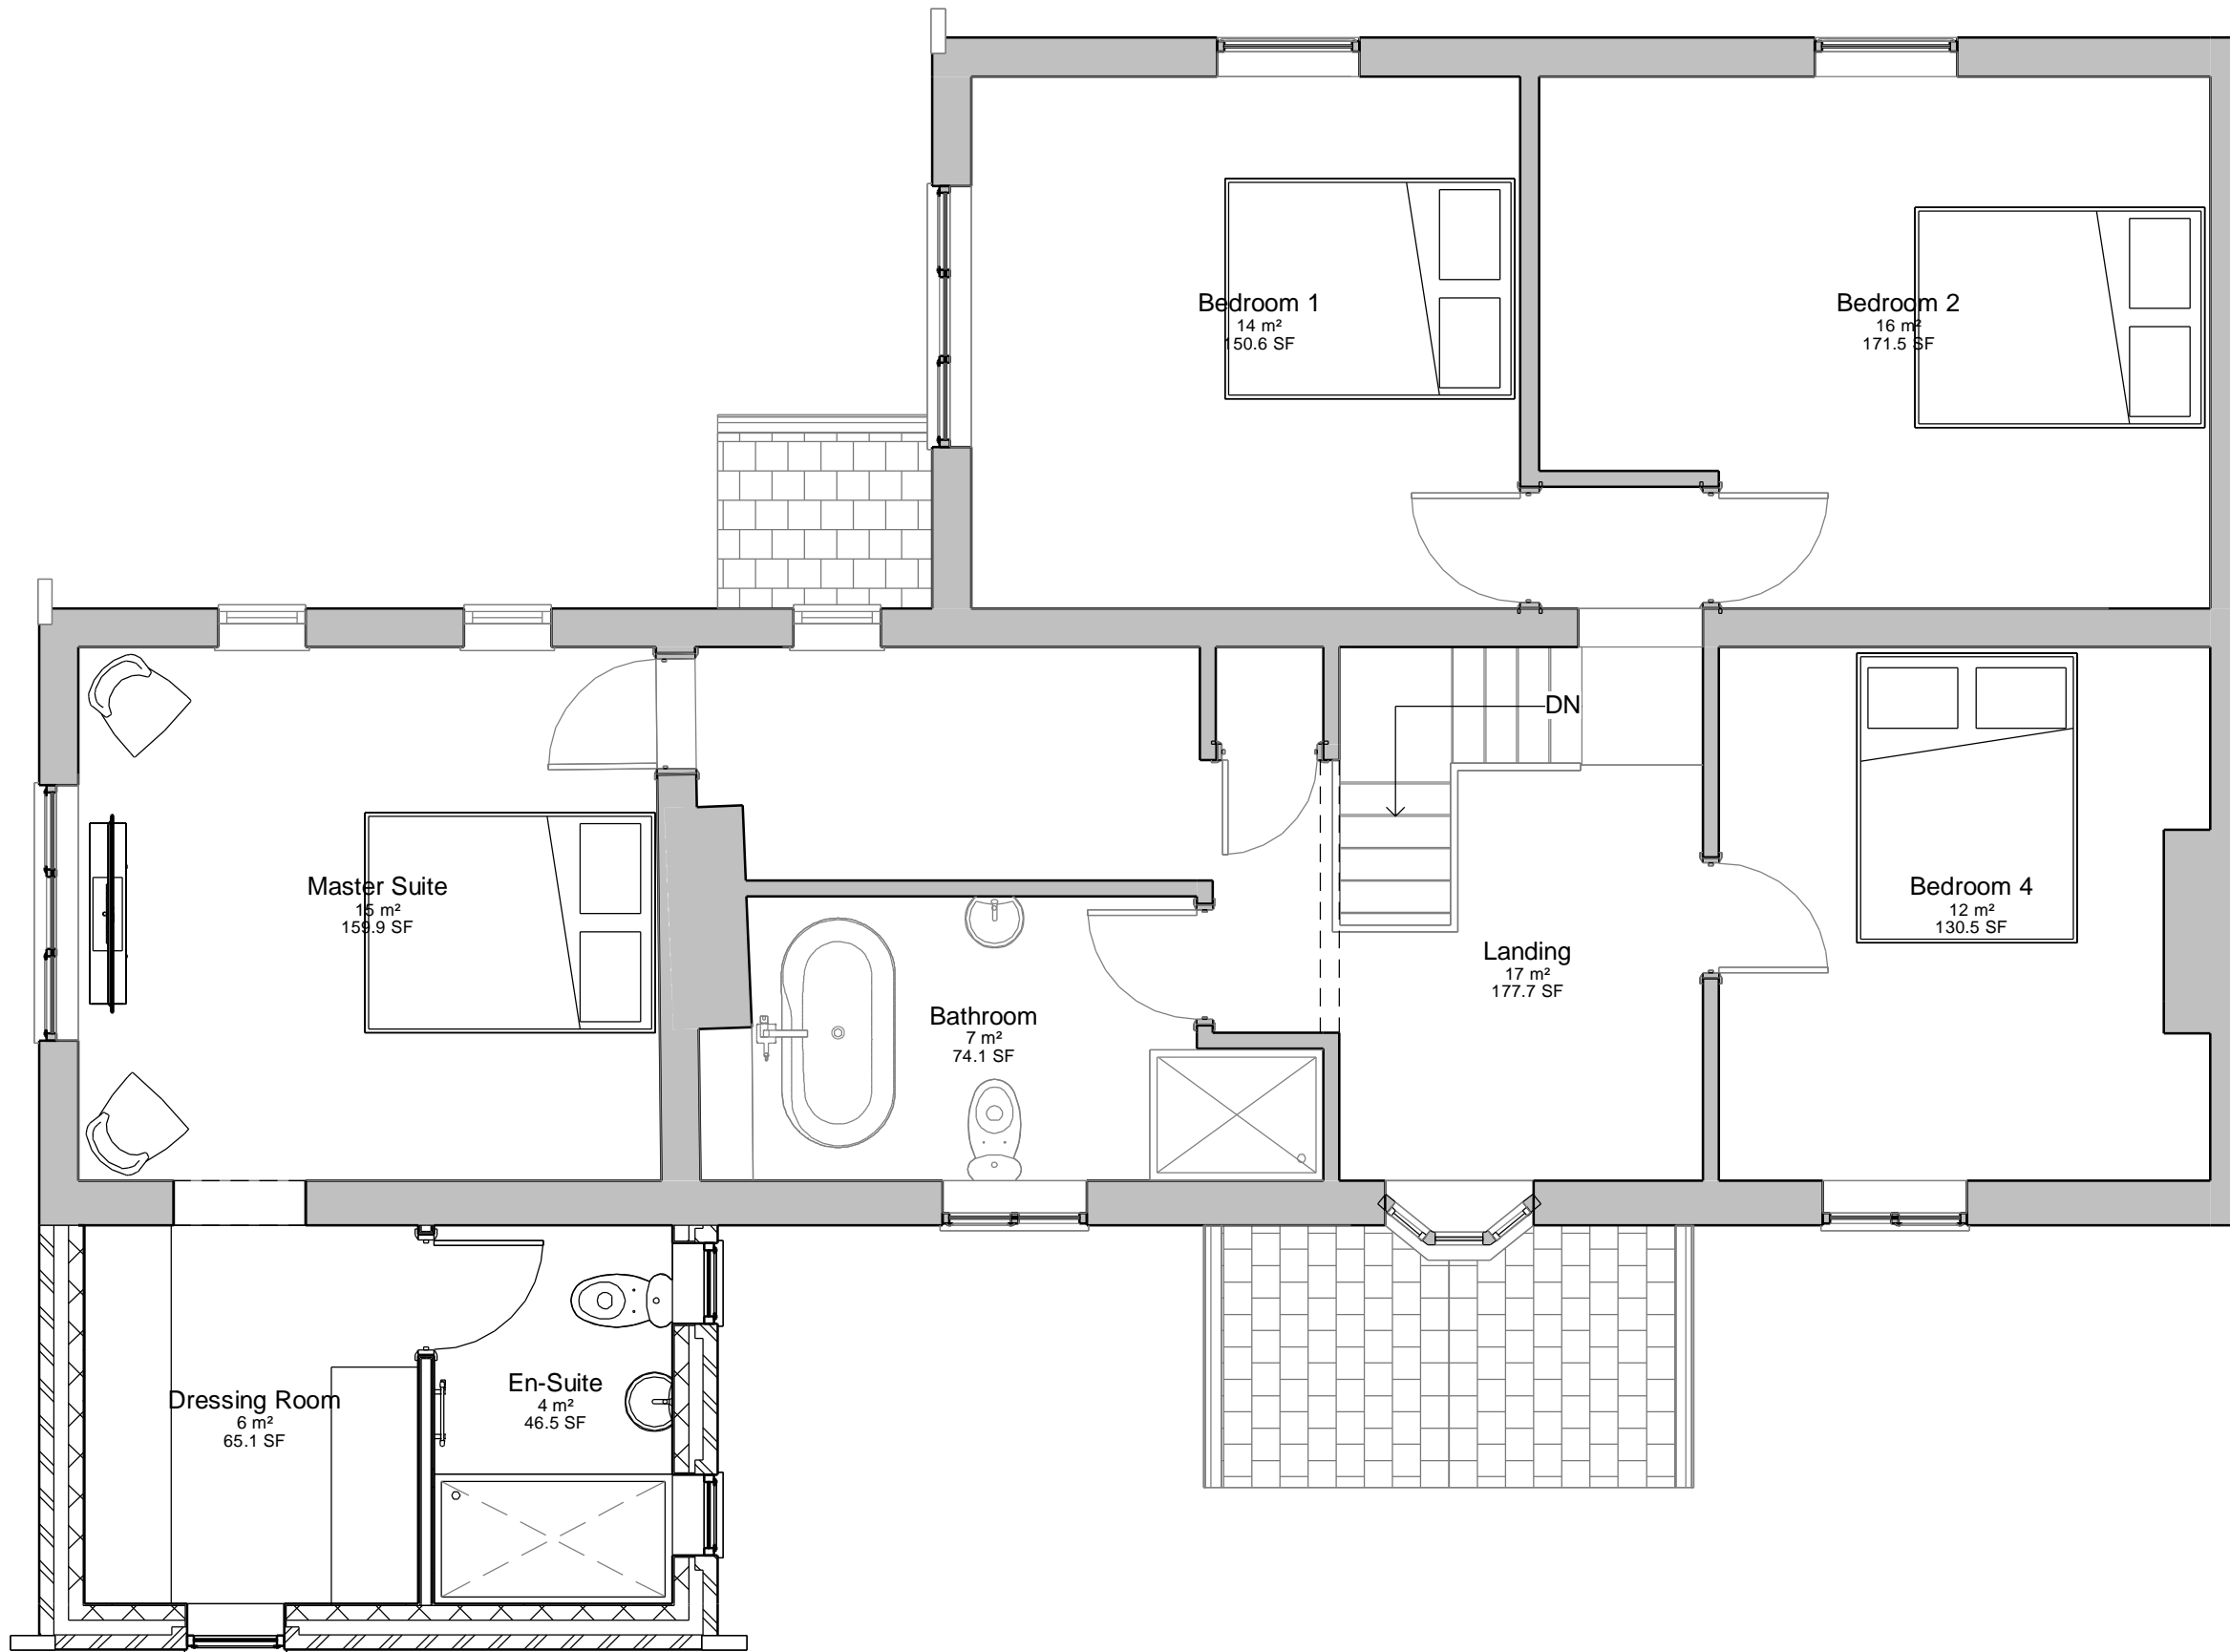

Note :
 - Do not scale. Only use figured dimensions.
 - All information contained within this drawing remains the copyright of ASM Architecture and must not be copied without written consent from the owner.

ASM Architecture
 1 Sunningdale Grove, Heighington, Lincoln, Lincolnshire, LN4 1SP
 W: www.asmarchitecture.co.uk

High Park Farm, Cross Lane, Blidworth, NG21 0LX
 Proposed First Floor Plan

STATUS			
PRELIMINARY			
Scale (@ A1) 1 : 50	Date 24/08/23	Drawn By JH	Chkd By ASM
1004			P02
DRAWING NUMBER			REV

Drawing