




NOTE: All drawings to be read in conjunction with the Technical Specification, Construction Notes, Construction Details, Consultant, Manufacture and Specialist drawings. This drawing is copyrighted

# PROPOSED


## REAR

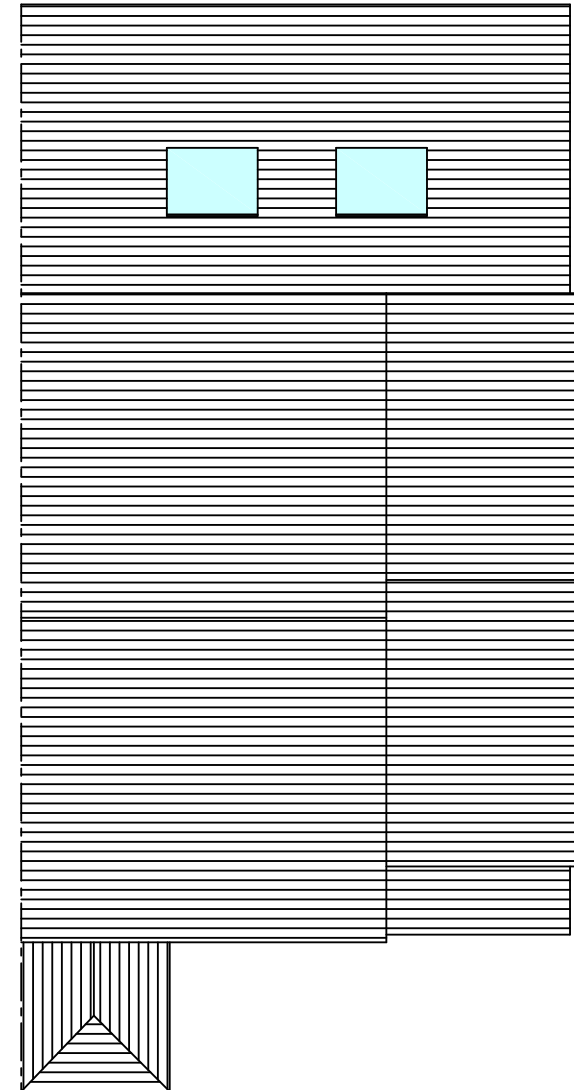

## FRONT

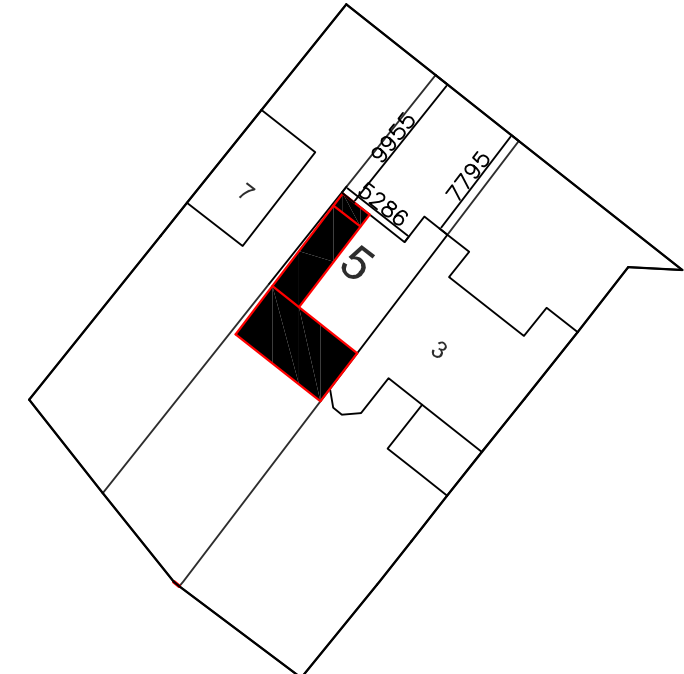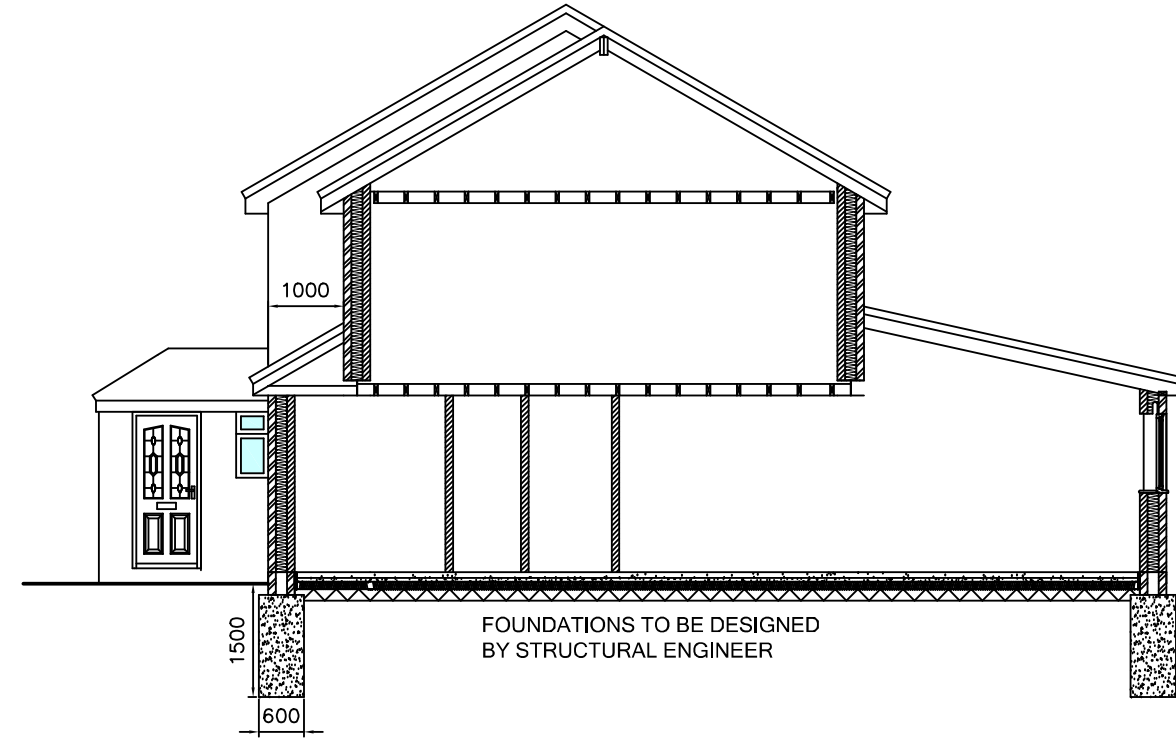

## SITE PLAN 1:500

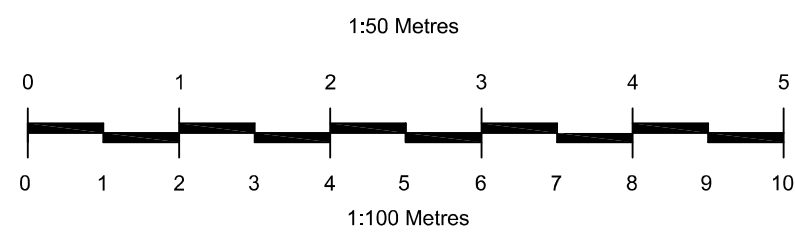

PROJECT  
2 STOREY SIDE AND SINGLE STOREY REAR EXTENSION  
5 NAYLAND CLOSE  
WICKFORD  
ESSEX SS12 9AR

DRAWING:  
PROPOSED

SCALE: 1:100, 1:500@A3 DATE: FEBRUARY 2024

DRAWING No: 103 REV. No: 0

REVISION	REASON	DATE

THIS DRAWING IS A COPYRIGHT  
All dimensions to be checked on site or in the workshop before work commences. Only figured dimensions to be worked to. If in doubt, ask.