
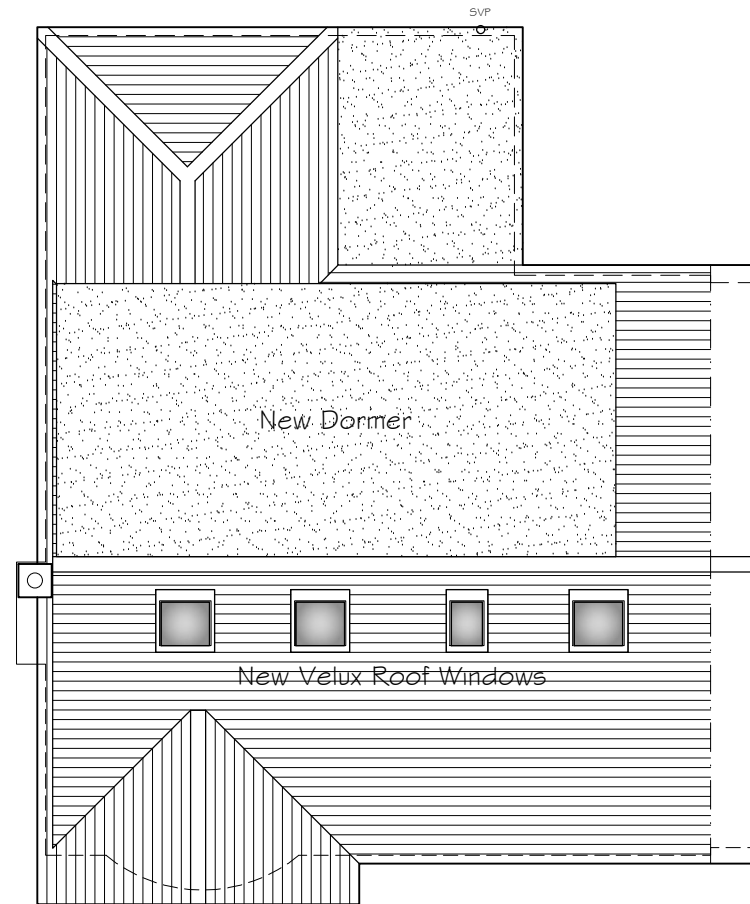



Existing Roof Plan

1:100

 

Proposed Roof Plan

1:100

 

Revision:	Date:	Description:
-	-	-

Steve Adams Architectural Services
 tel: 07811 590239
 email: plans4extension@gmail.com



Project: Proposed Loft Conversion
 8 Azalea Avenue
 Wickford, SS12 0BD

Scale: As shown

Paper Size: A3

Date: Feb 2024

Drawing No: 745/06

Revision: -