


DRAFT

NOT FOR CONSTRUCTION USE



charter house resource centre

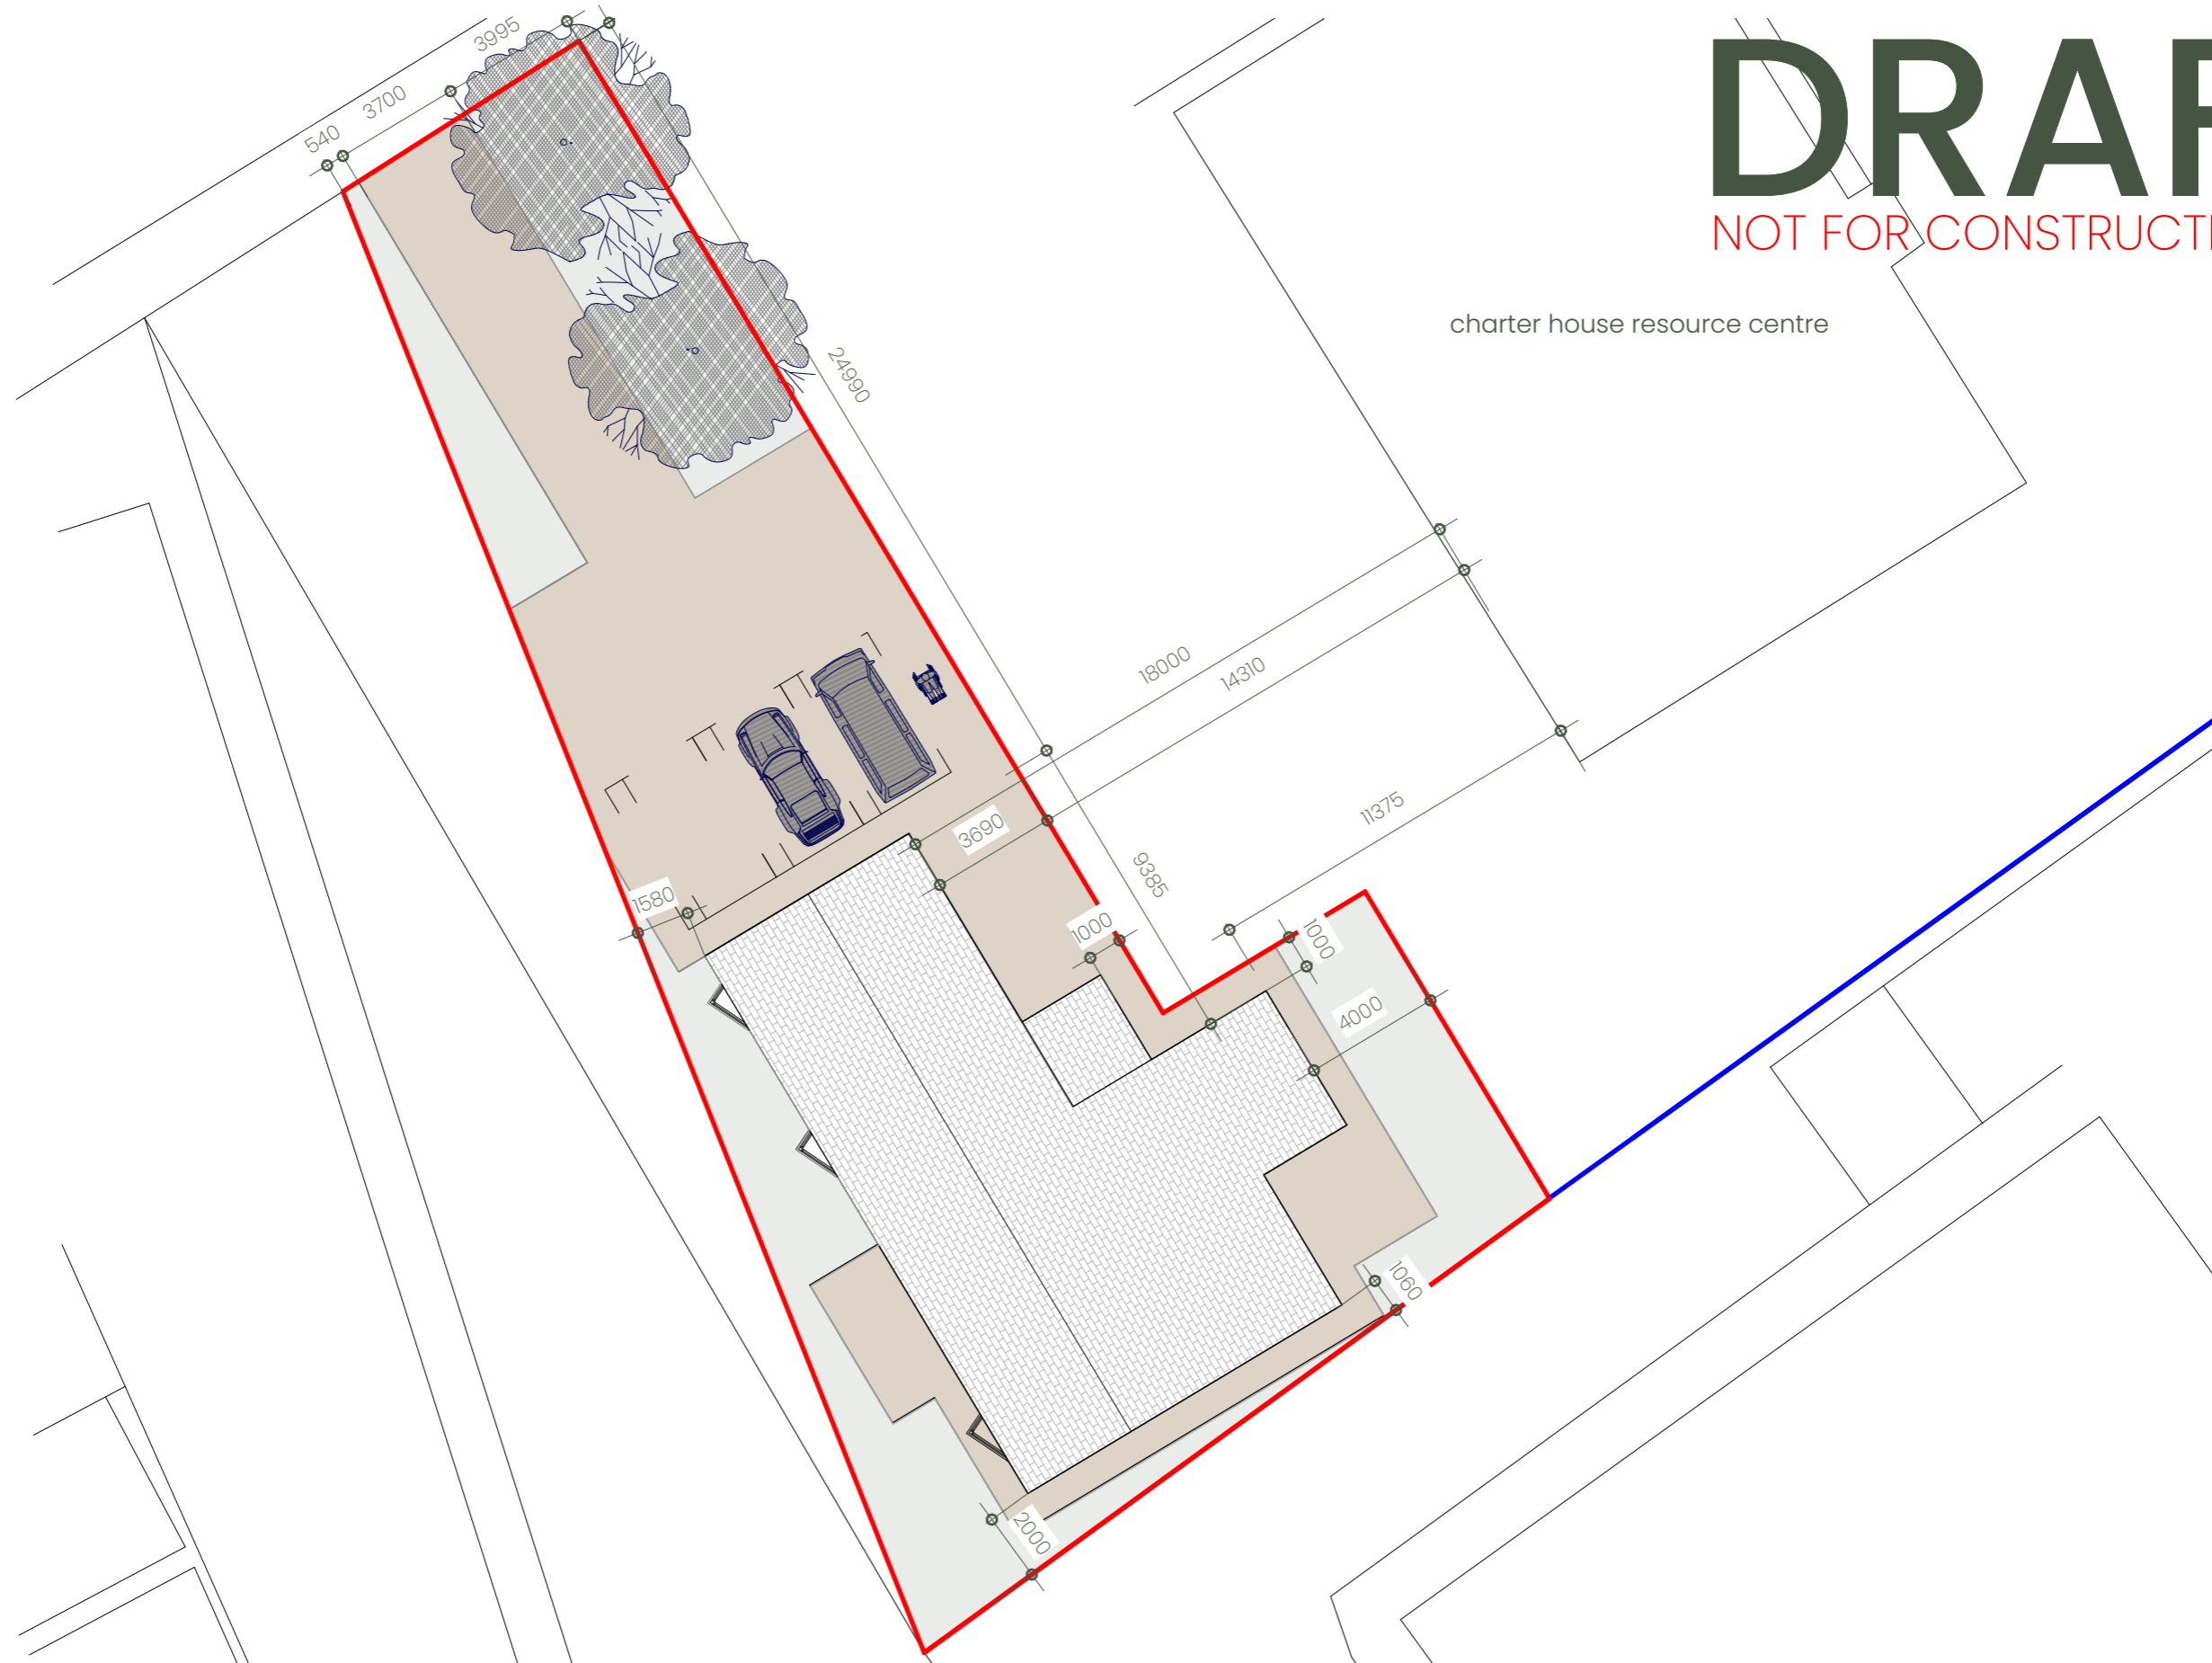

1 proposed site plan
1:200

t: 01200 420 866
 m: 07950 754 564
 e: info@habitat-architects.co.uk
 studio 2, primrose studios,
 clitheroe, lancashire
 BB7 1DR
 www.habitat-architects.co.uk



project no. SP/169
 charter house resource
 centre, burnley, BB10 4PB
 client: charter house resource centre

rev.	remark	date

document date:
 21/09/2022
 document stage:
 preliminary planning
 drawn by: RH
 checked by: RH

sheet name:
 proposed site plan
A1.3
 sheet size A3