



DRAFT

NOT FOR CONSTRUCTION USE

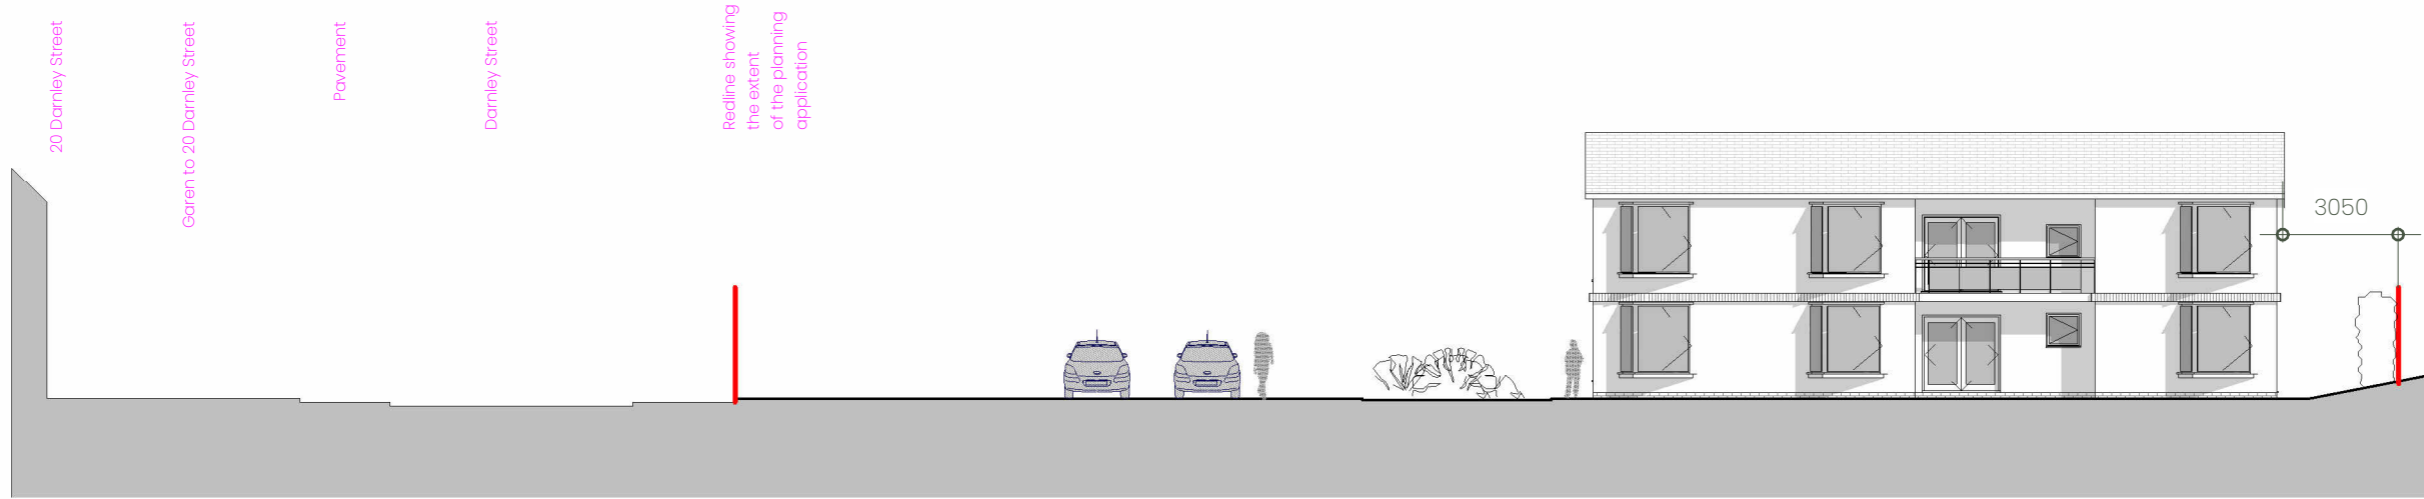

1 proposed south-west
1:200

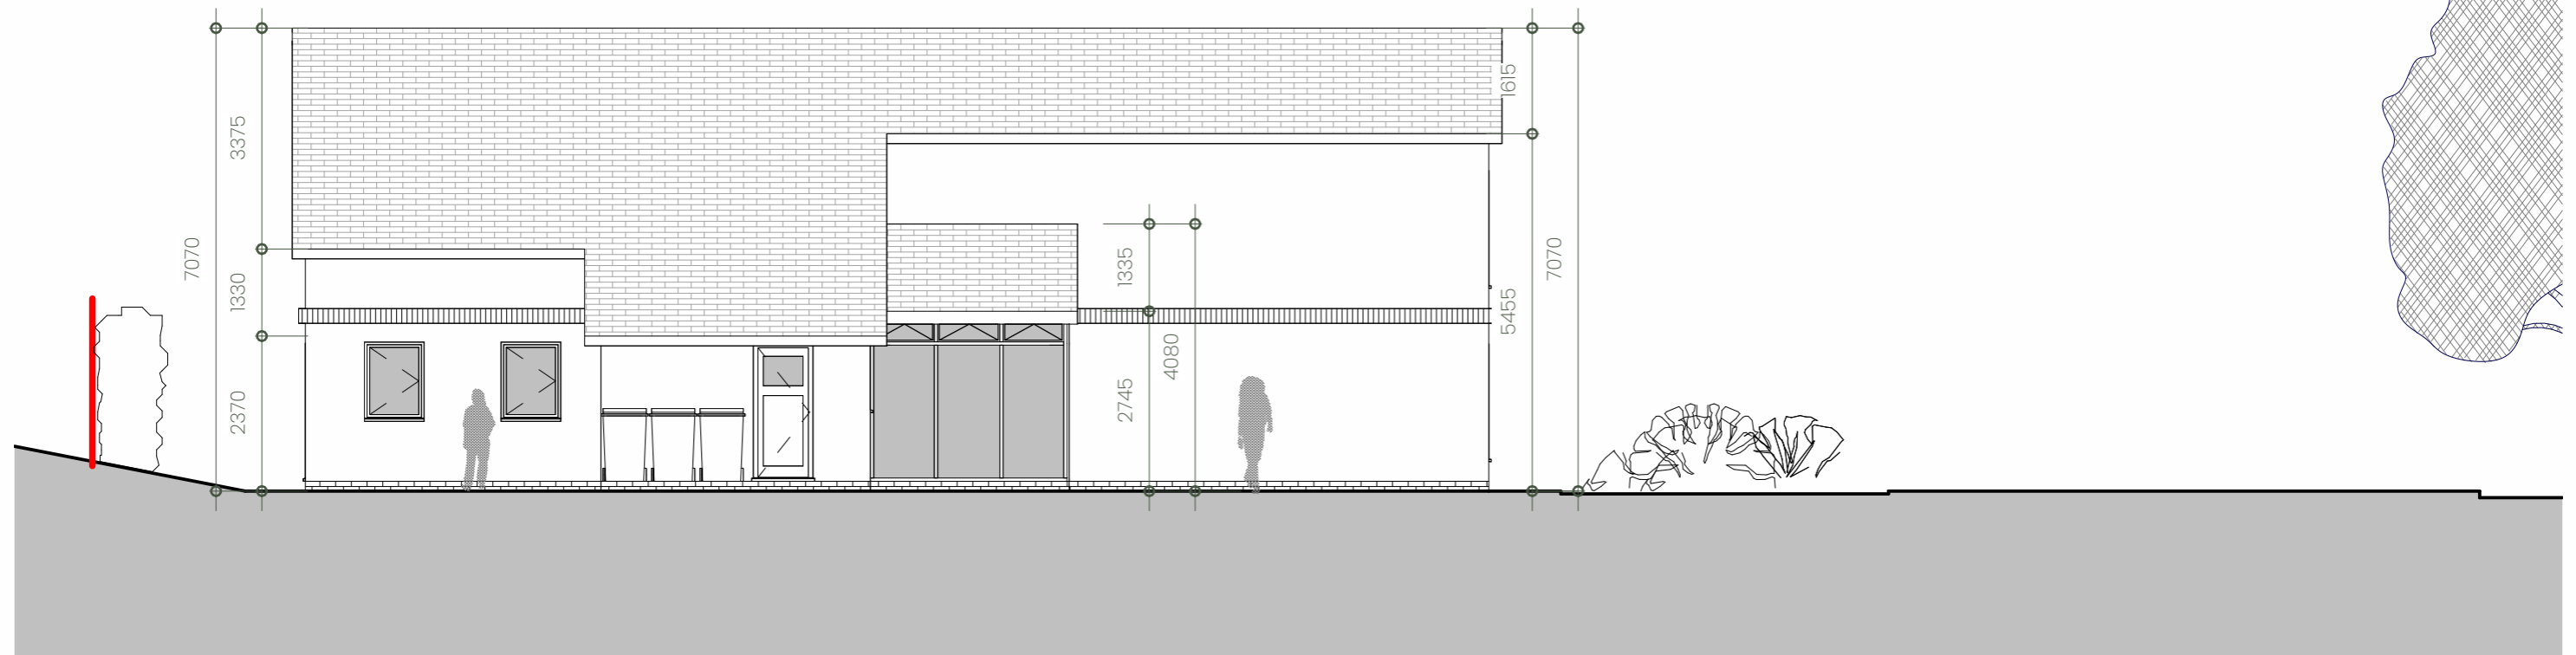

2 proposed north-east
1:100

t: 01200 420 866
m: 07950 754 564
e: info@habitat-architects.co.uk
studio 2, primrose studios,
clitheroe, lancashire
BB7 1DR
www.habitat-architects.co.uk



project no. SP/169
charter house resource
centre, burnley, BB10 4PB

client: charter house resource centre

rev.	remark	date
A	Changes to south west elevation	02.2024

document date:
19/02/2024
document stage:
preliminary planning
drawn by: RH
checked by: RH

sheet name:
proposed sw and ne
elevations
A2.2
sheet size A3