




03 NORTH ELEVATION

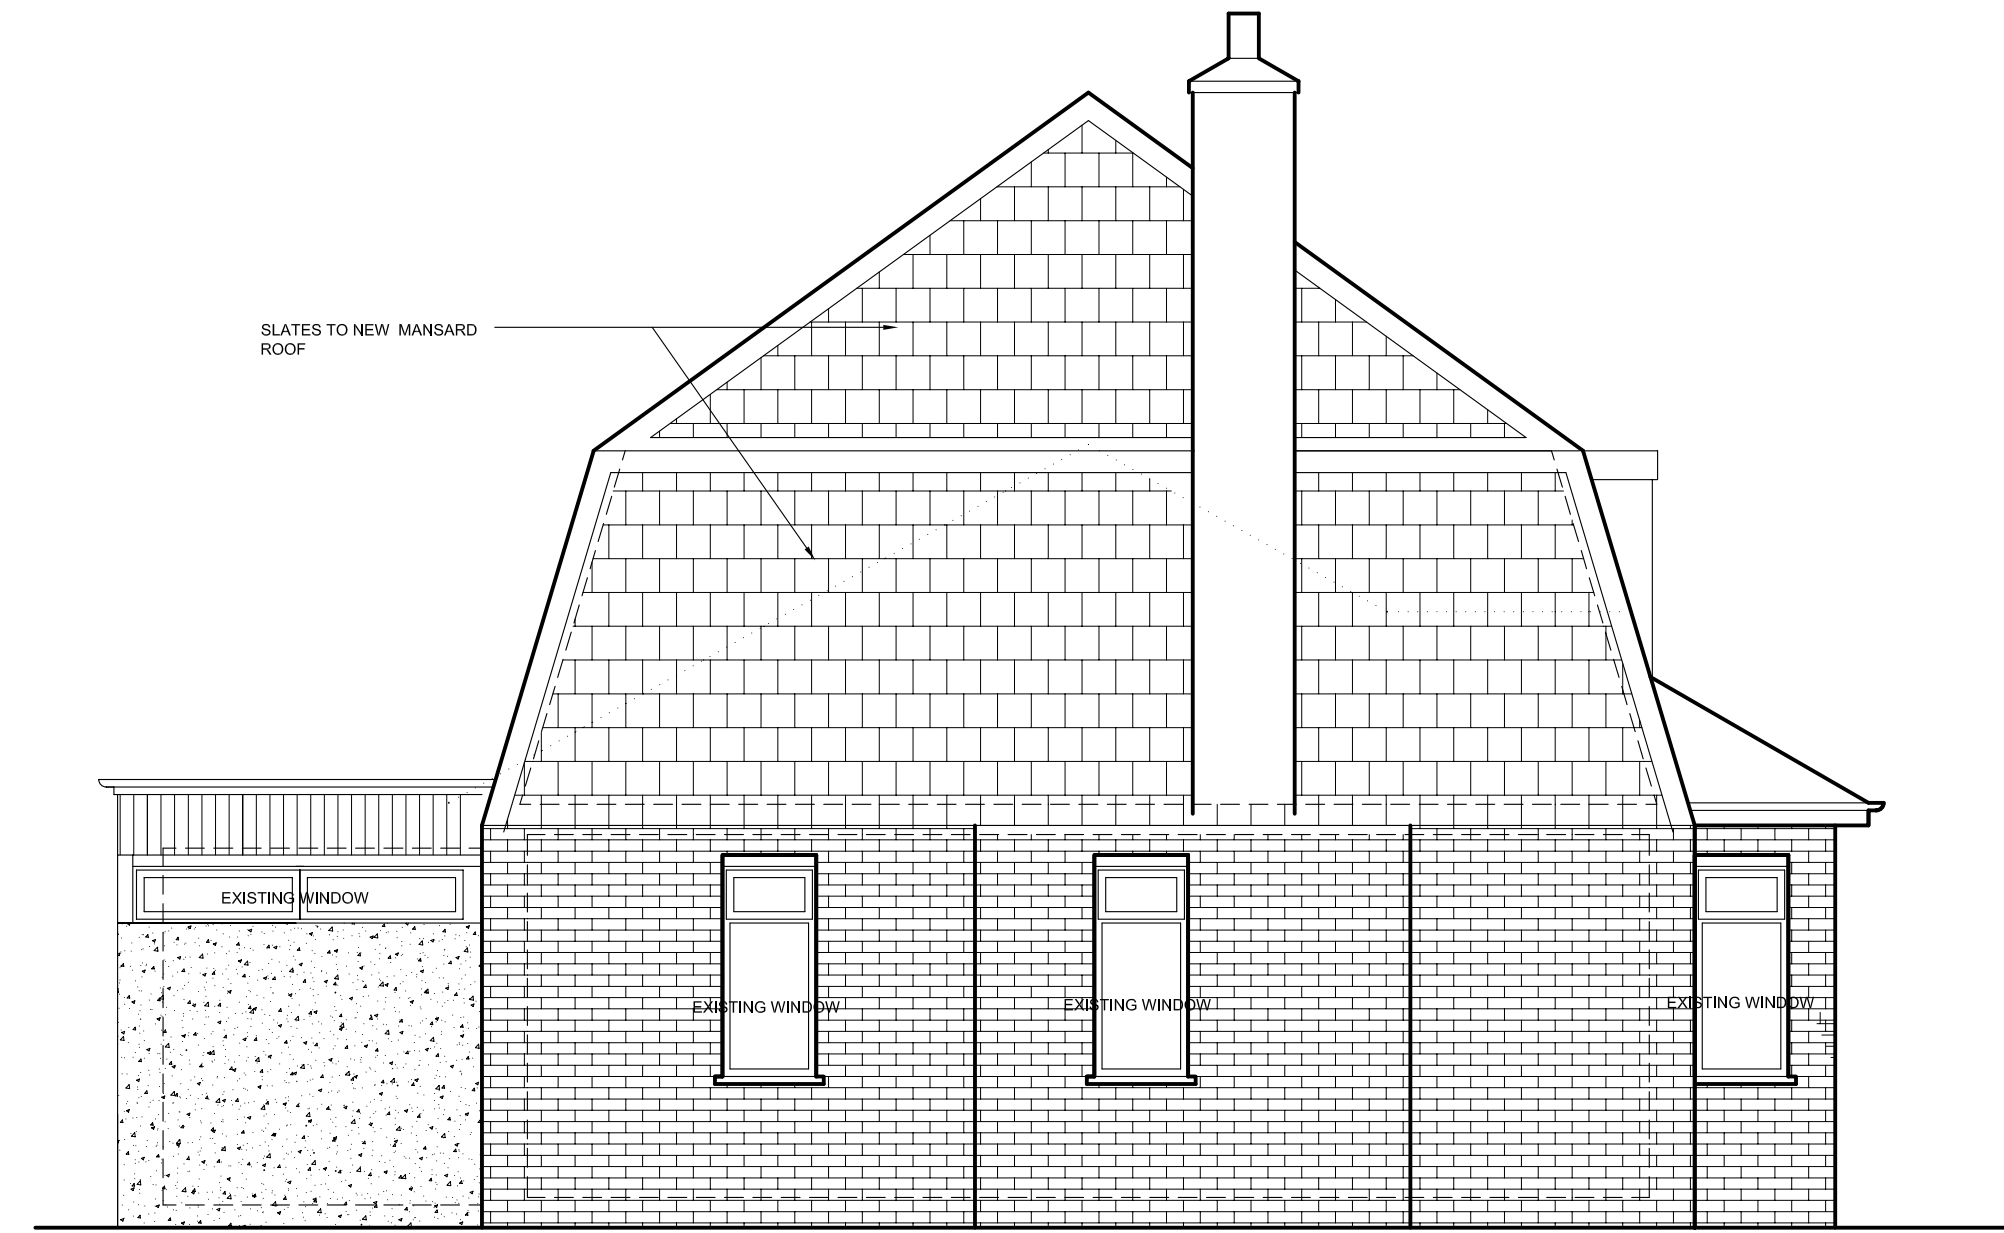

04 SOUTH ELEVATION

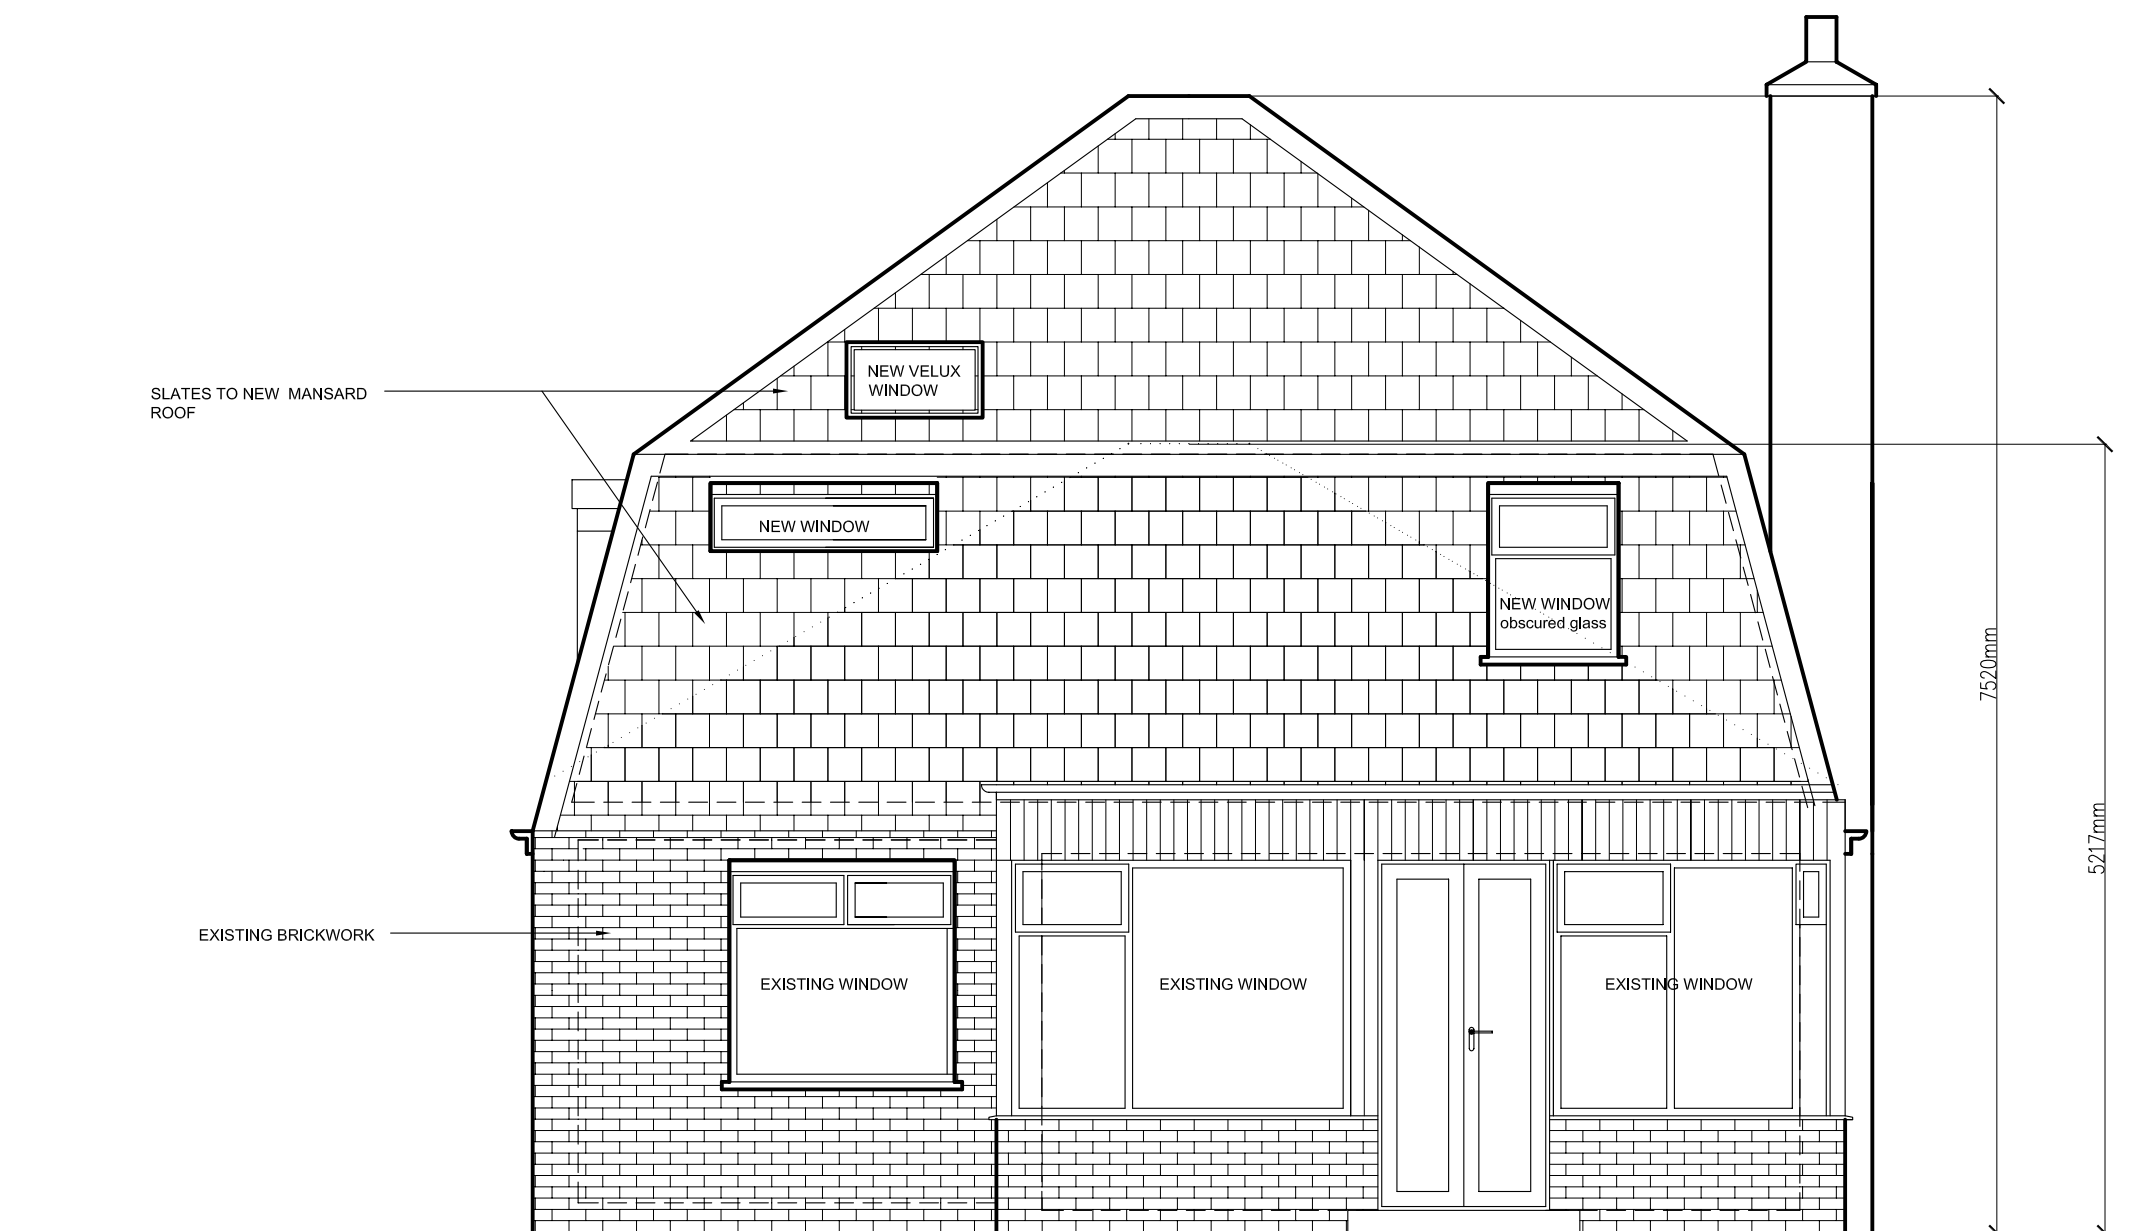

01 WEST ELEVATION
SCALE 1:50

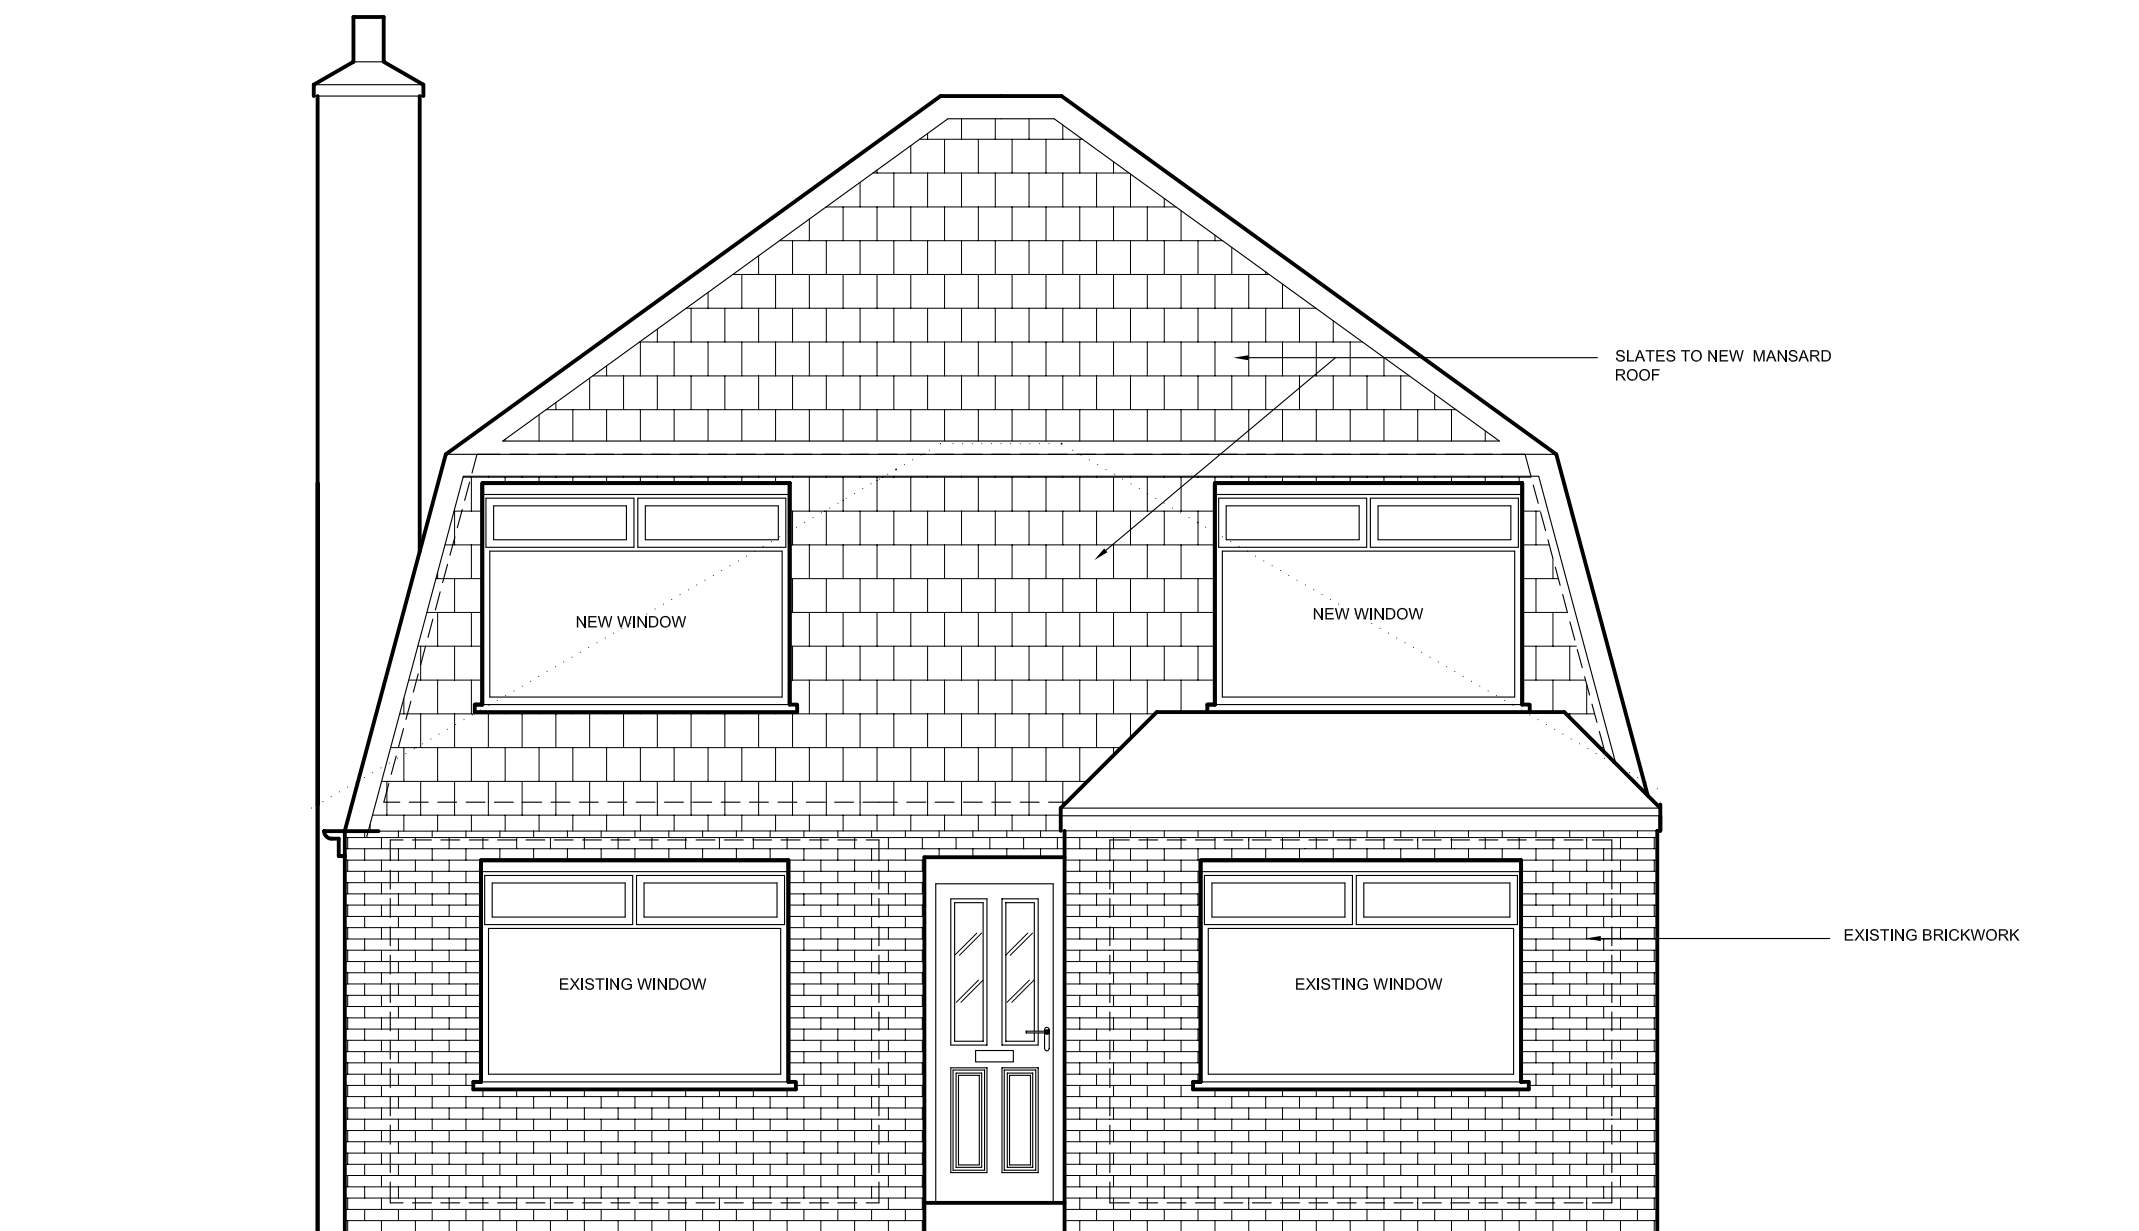

02 EAST ELEVATION

Revised 23.02.2024
Revised 26.09.2022
Revised 08.06.2022
Revised 01.04.2022

REVISIONS:

Drawing Title:
ELEVATIONS
proposed

Project Number: CD 2441
Date: 29.03.22
Scale: 1:50

Drawing Number: