


01 GROUND FLOOR PLAN
SCALE 1:50

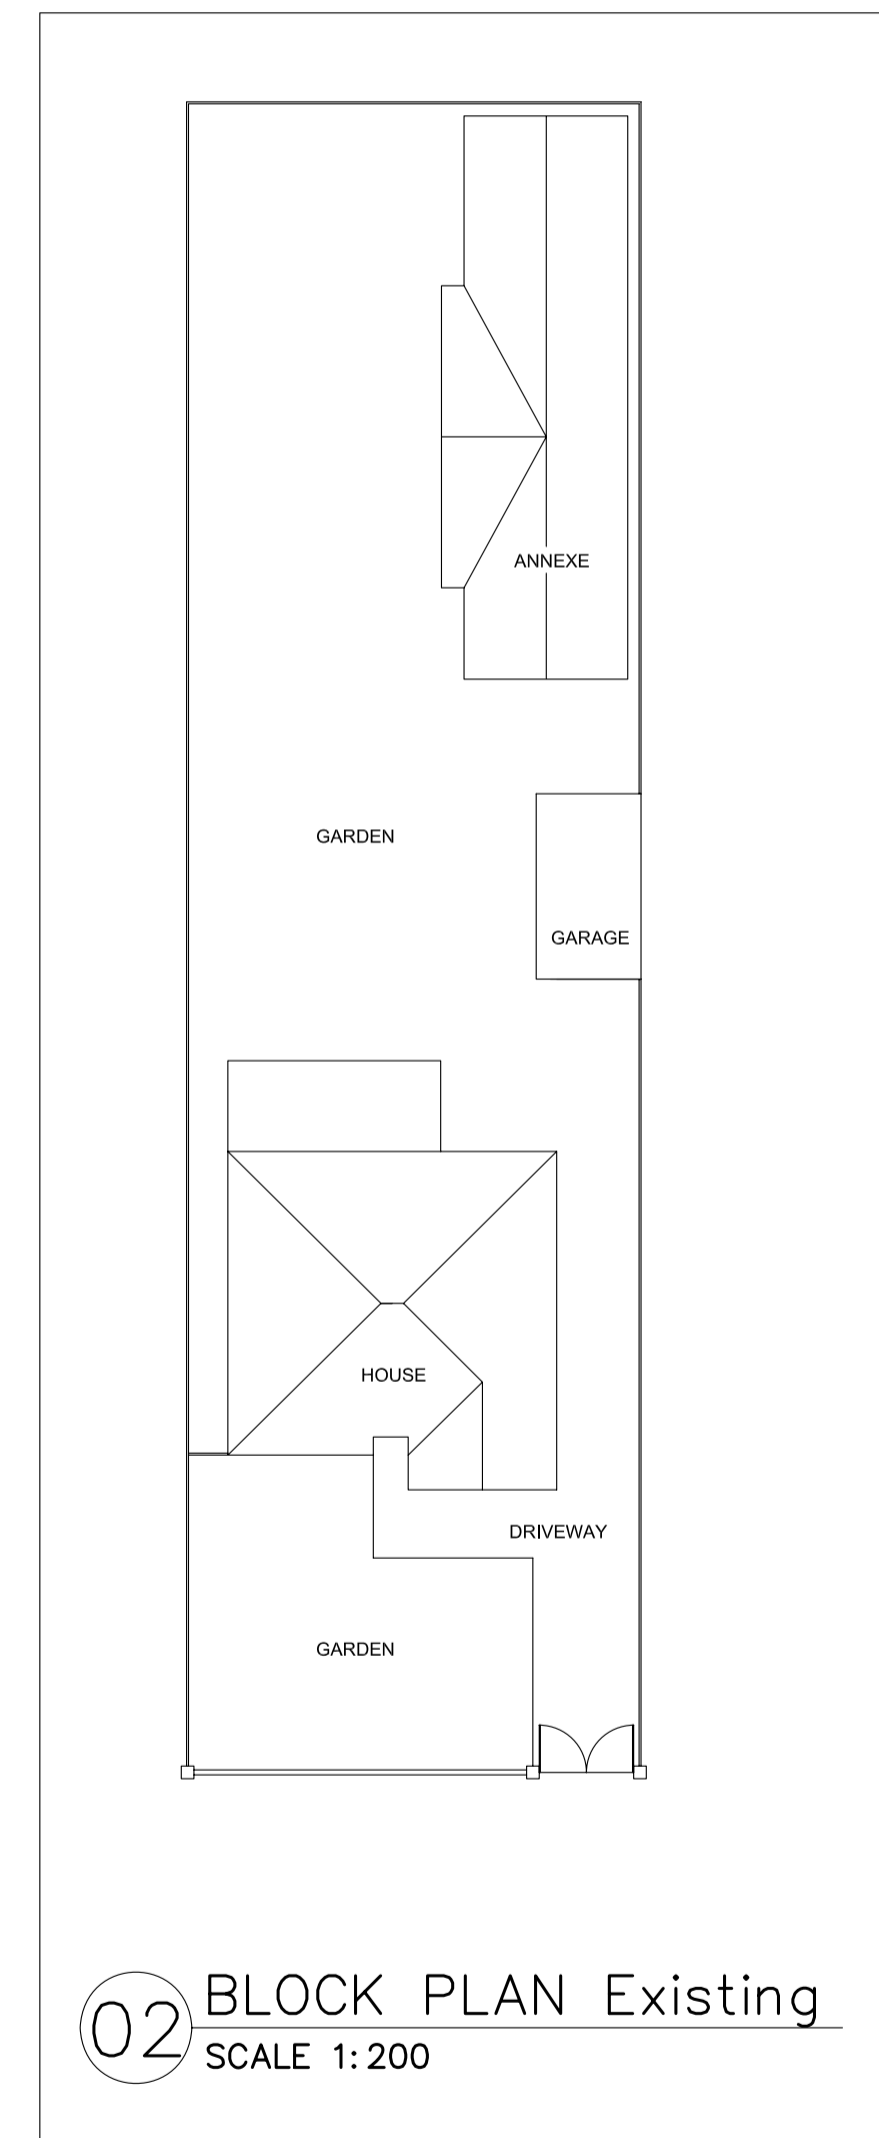

02 BLOCK PLAN Existing
SCALE 1:200

Revised 01.04.2022

REVISIONS:

Drawing Title:

PLANS
EXISTING

Project Number: CD 2441

Date: 23.03.22

Scale: 1:50 & 1:200

Drawing Number: