

AS EXISTING



SIDE ELEVATION

FRONT ELEVATION

SIDE ELEVATION


AS PROPOSED



SIDE ELEVATION

FRONT ELEVATION

SIDE ELEVATION

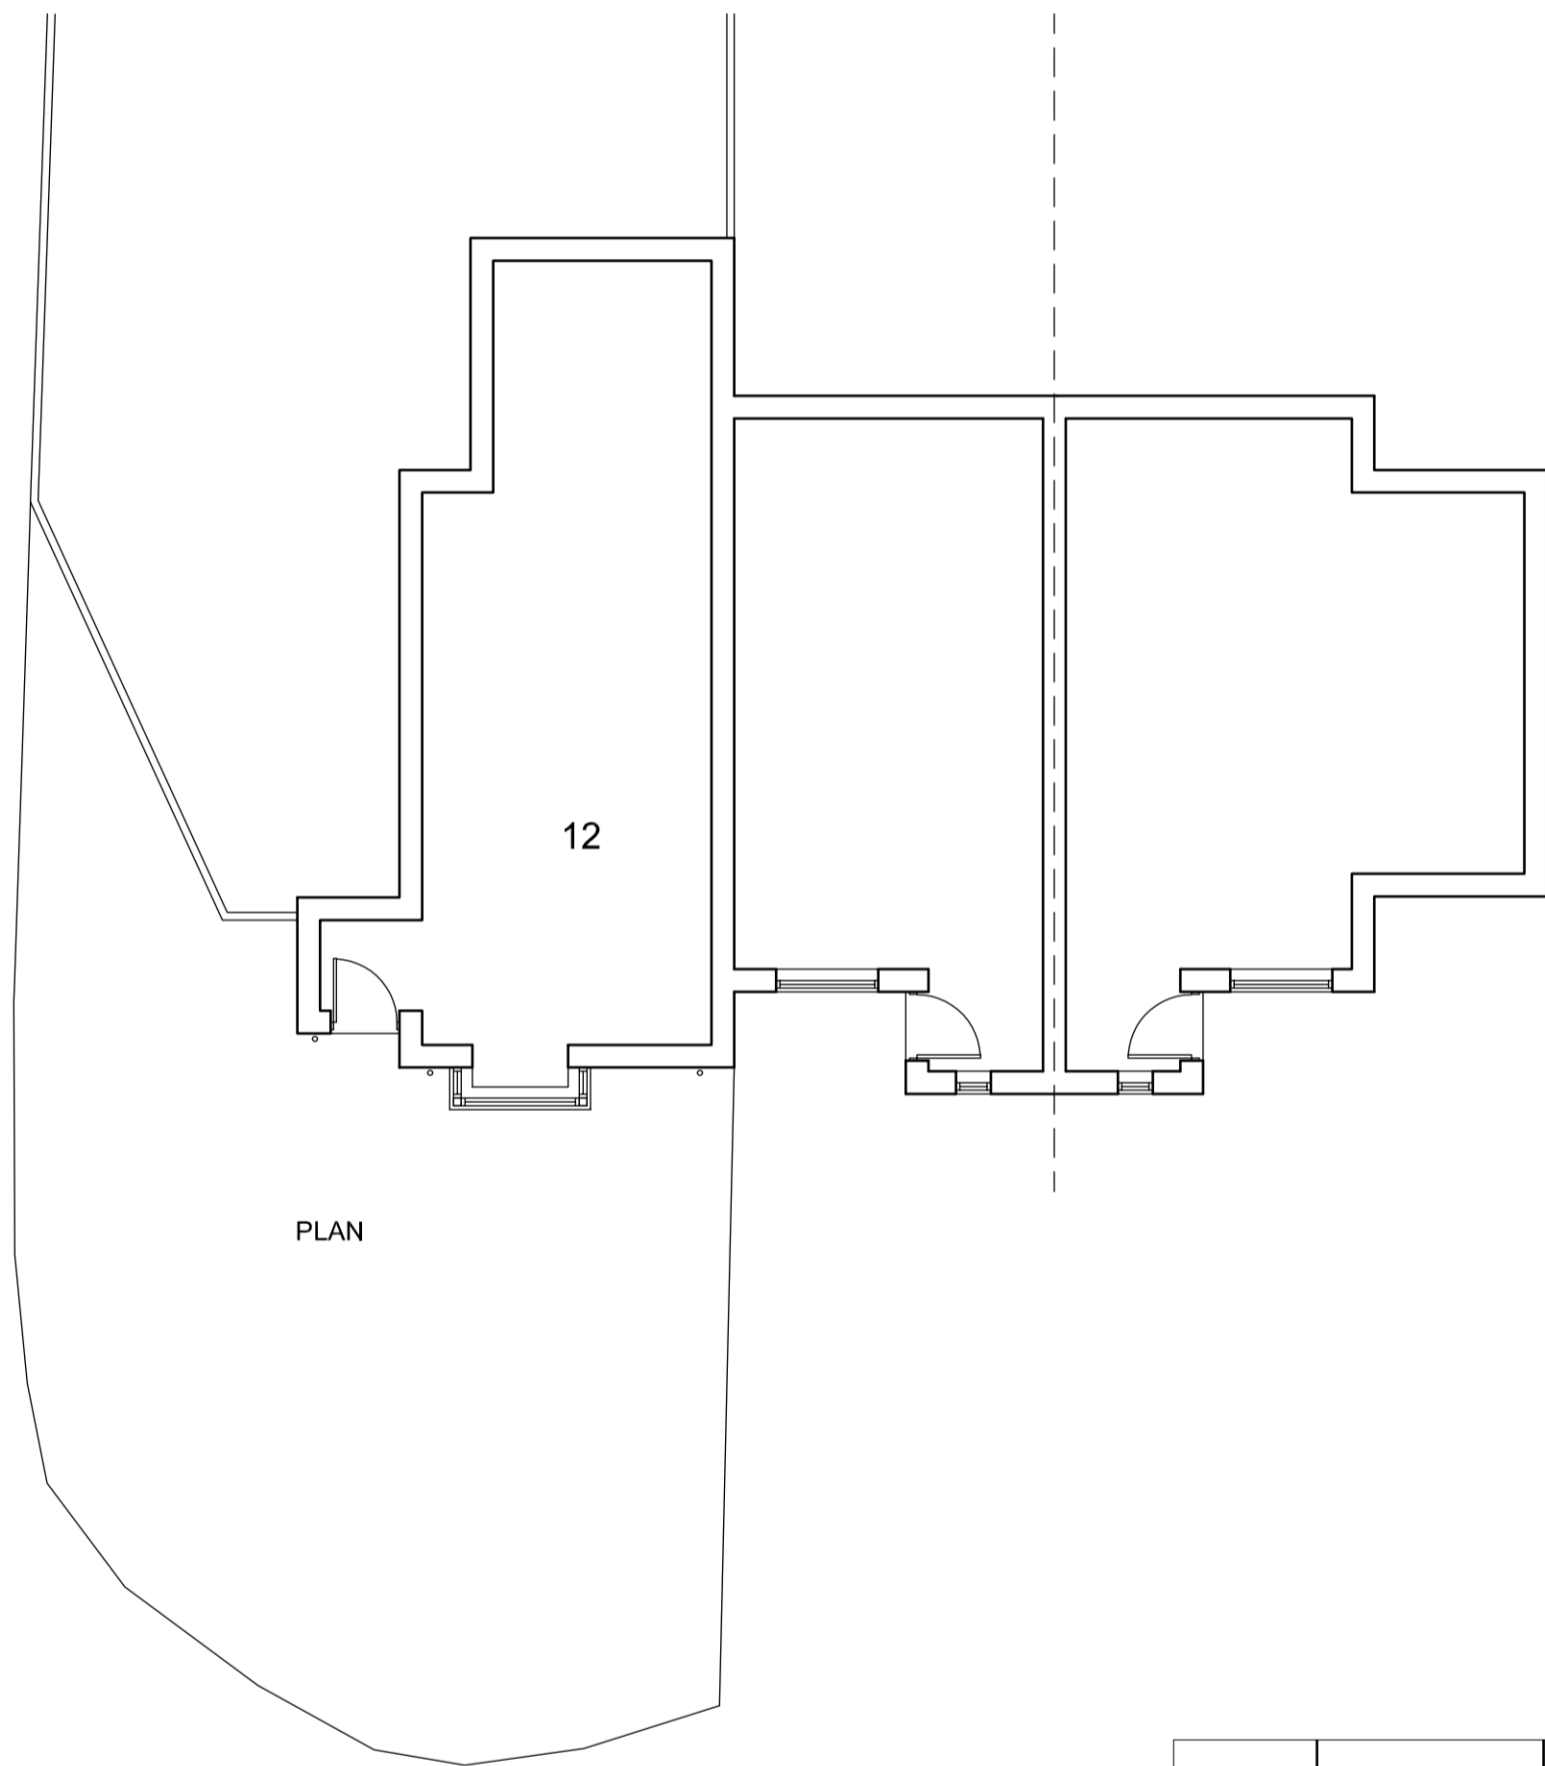


PLAN


0 1 2 3 4 5m  
Scale 1:100



EXAMPLE - HARDIE PLANK CLADDING - Grey Slate

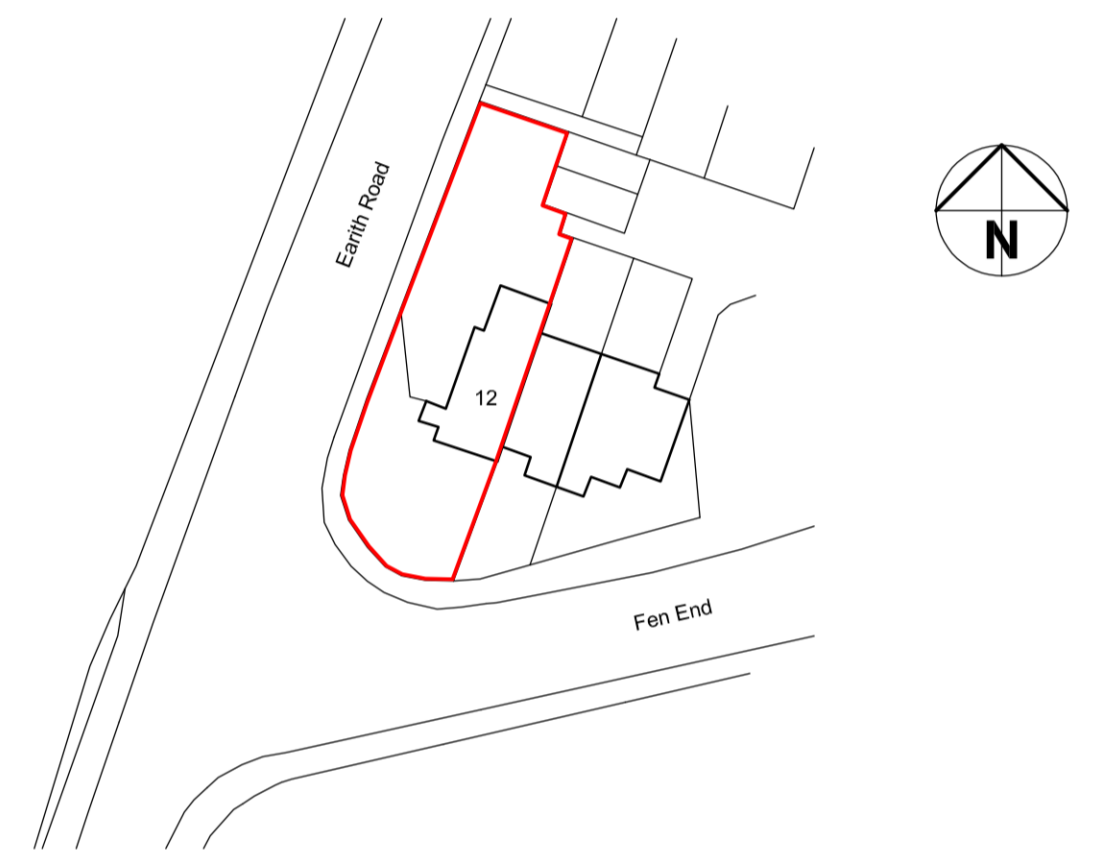


BLOCK PLAN 1:500

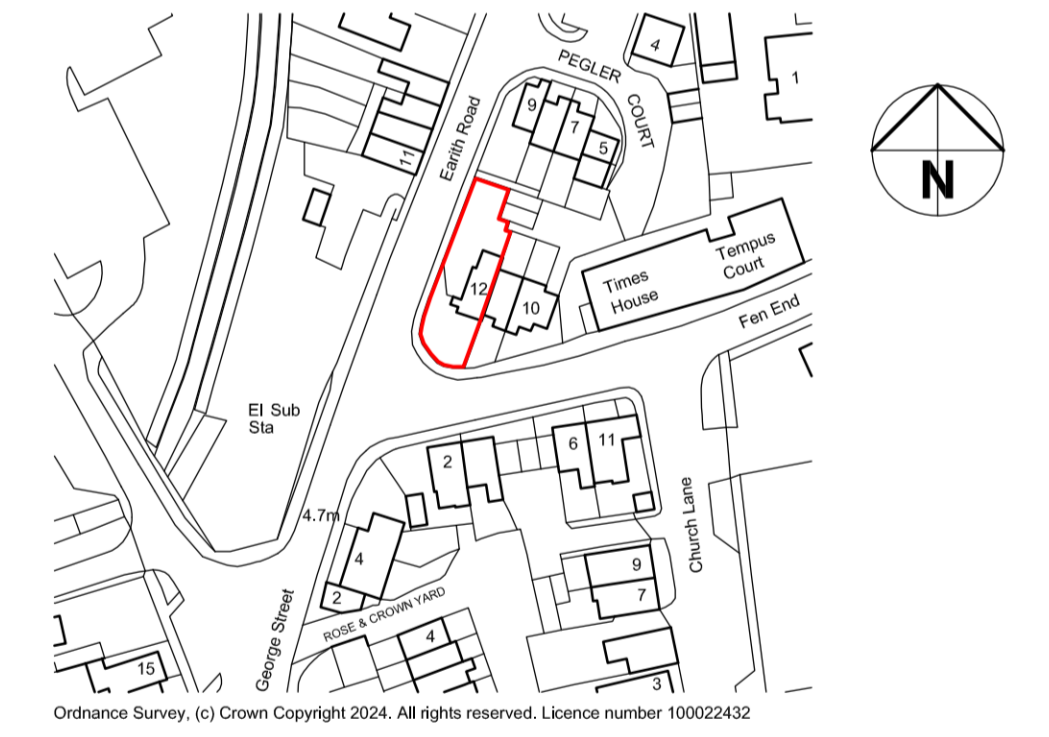

LOCATION PLAN 1:1250

0 10 20 30 40 50m  
Scale 1:1250

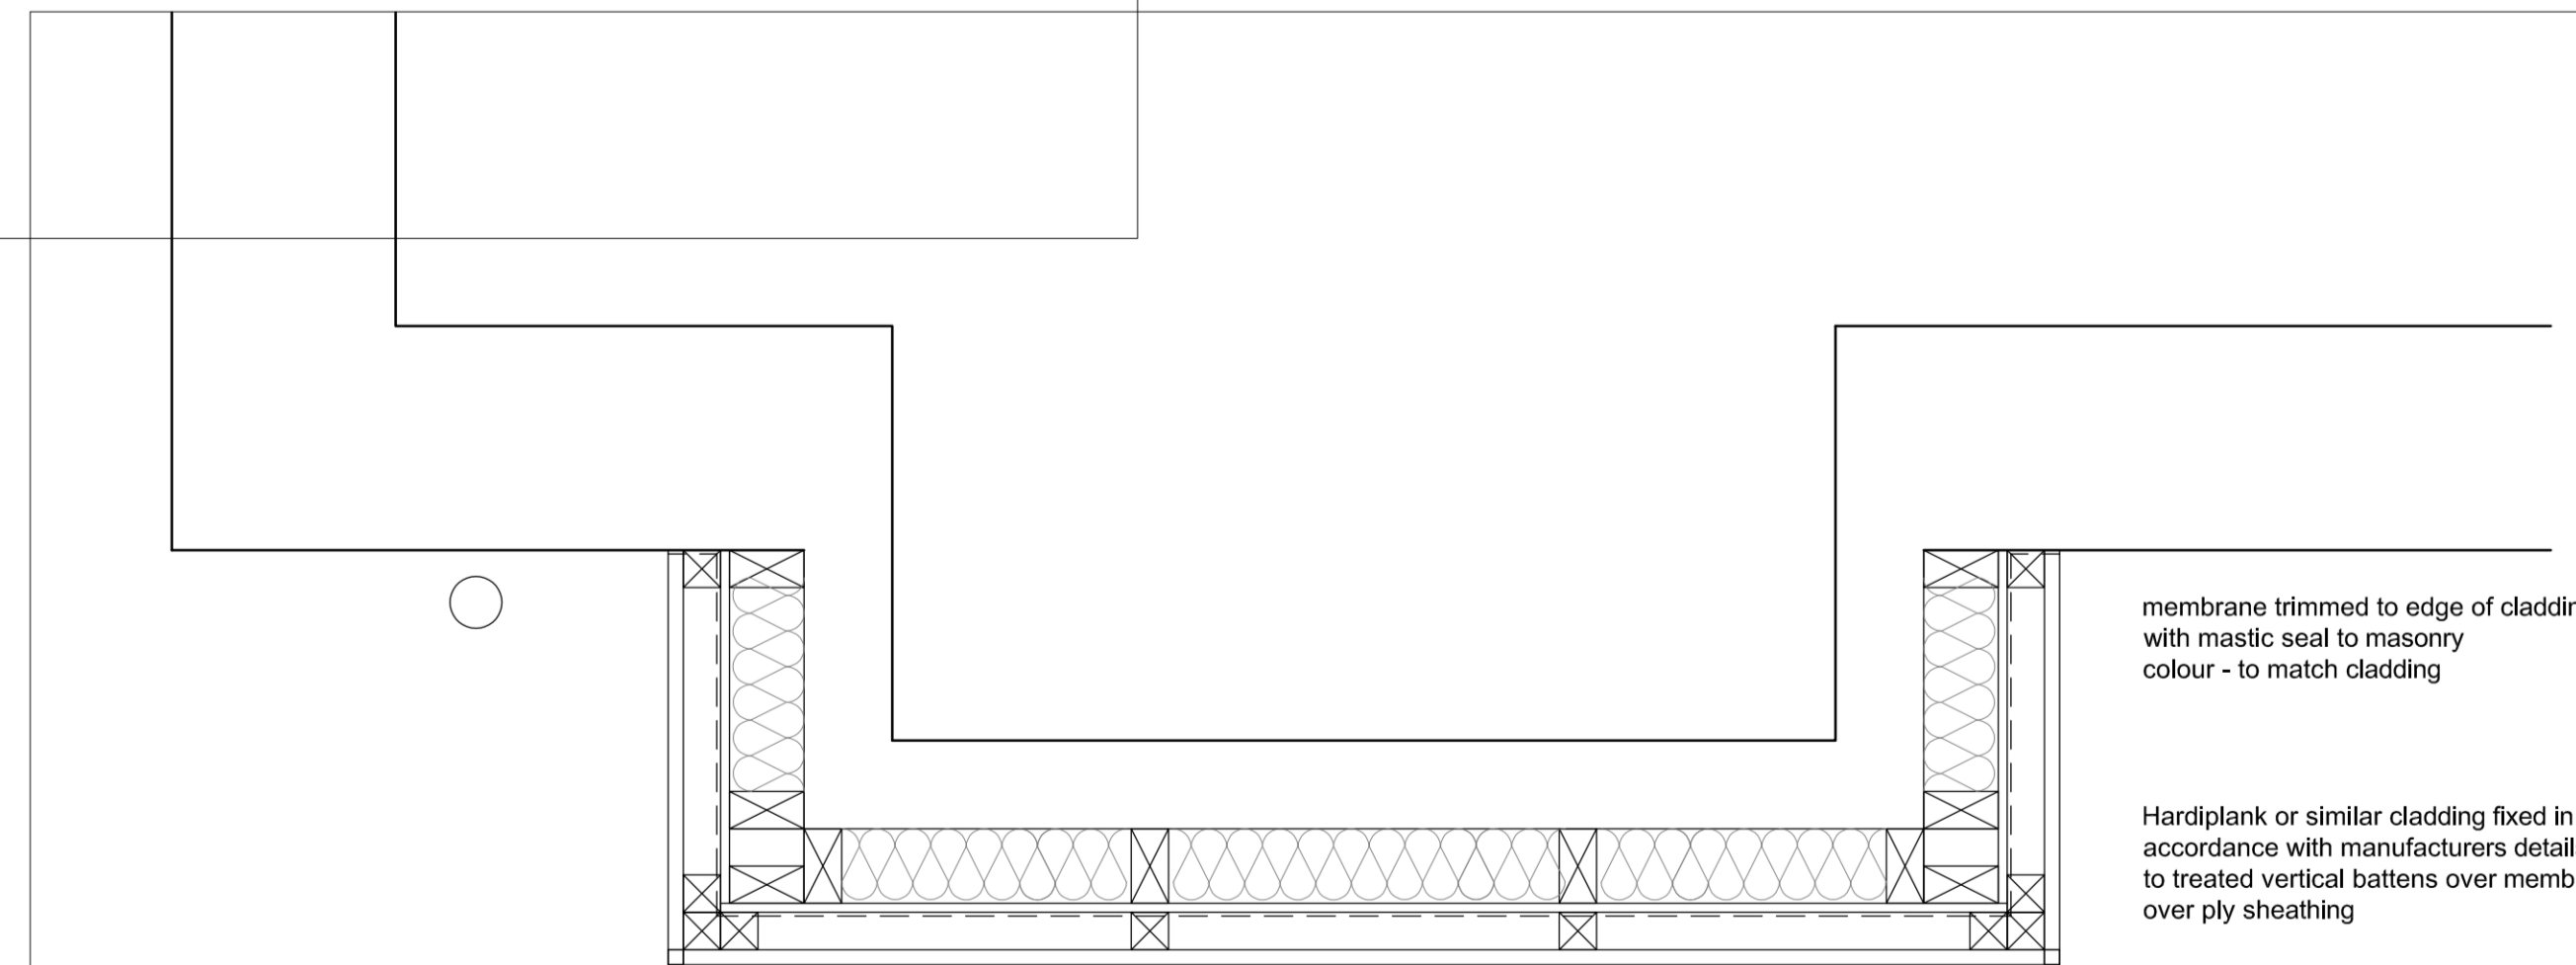

DETAIL 1:10

remove existing cladding back to structure and good as required

ply sheathing over timber frame wall structure with PIR insulation board lightly fixed between studs

membrane trimmed to edge of cladding with mastic seal to masonry colour - to match cladding

Hardiplank or similar cladding fixed in accordance with manufacturers details to treated vertical battens over membrane over ply sheathing

Hardiplank corner bead detail to match cladding

Rev. A - Planning Application.

20.02.24

Job: Proposed Replacement Bay Window Cladding The Limes, Fen End, Willingham, CB24 5LH for: Mrs Hanna Douglas				<b>Tibbett Architectural Services</b>  Unit 15 Watson's Yard, High Street, Cottenham, Cambs, CB24 8RX  e-mail: tibbett@live.co.uk Tel: 01954 253464 M: 07917 007592
Dwg: PLANS & ELEVATIONS EXISTING & PROPOSED				
Scale: 1:100 @ A1	Date: Jan. 2024	Drawn: SJT	Checked:	
Dwg no: 24 / 1460 / PL.01 Rev: A				