



EXISTING BUILDING PLAN




EXISTING ROOF PLAN

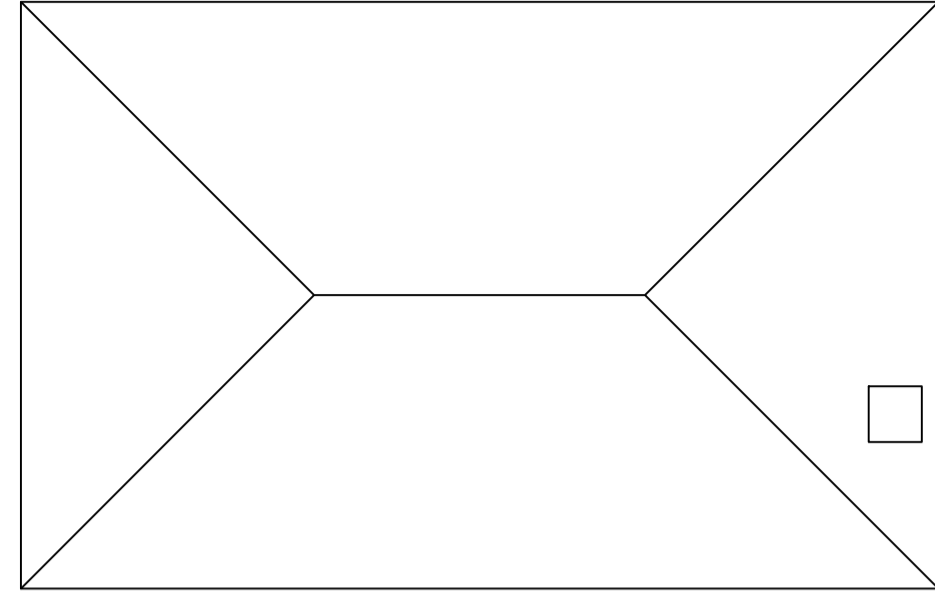


EXISTING WEST ELEVATION

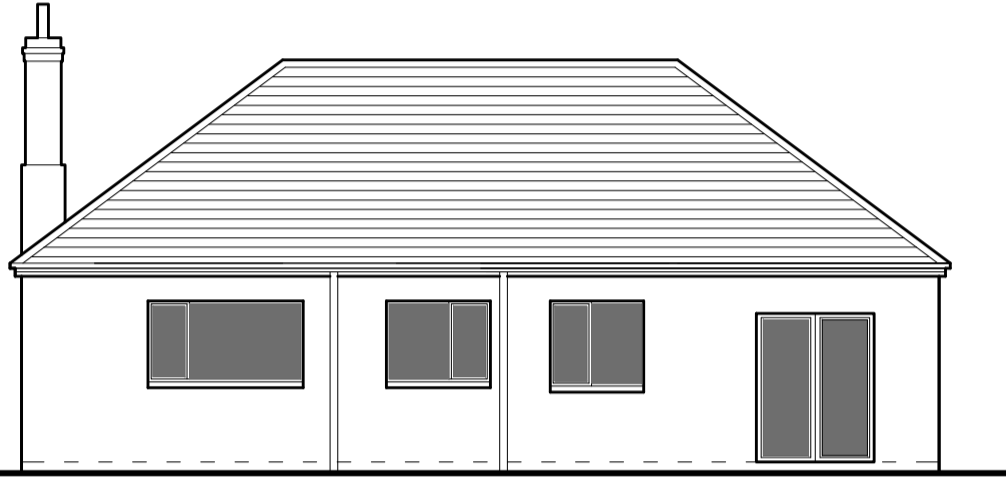


EXISTING EAST ELEVATION

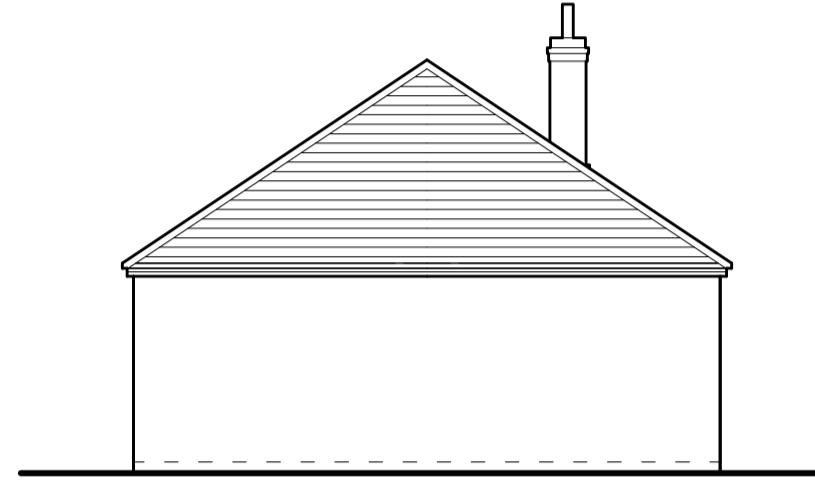


EXISTING NORTH ELEVATION

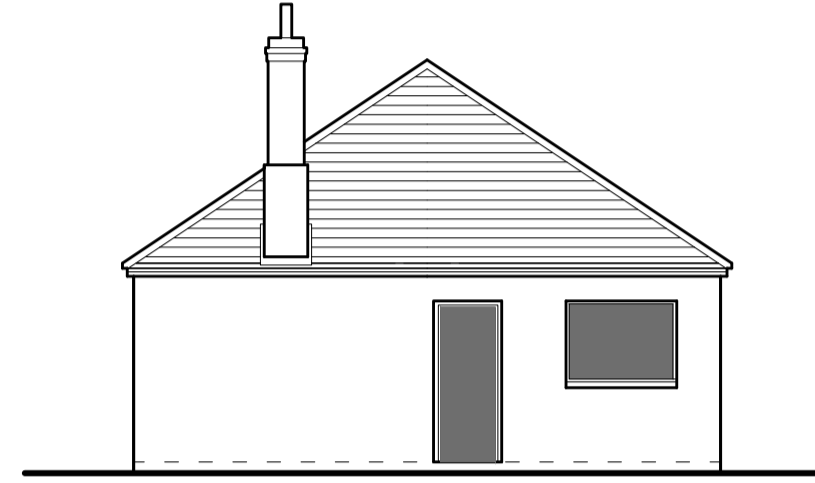


EXISTING SOUTH ELEVATION

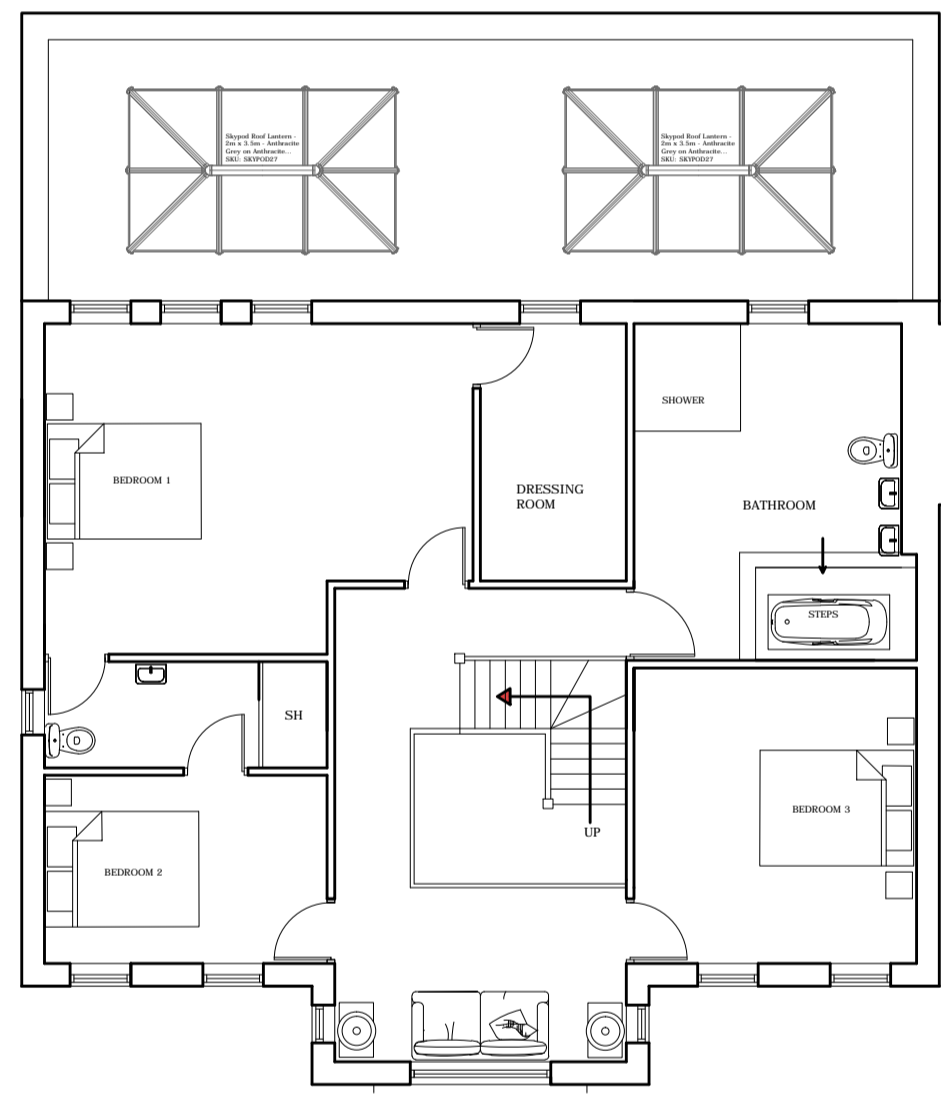


PROPOSED FIRST FLOOR PLAN

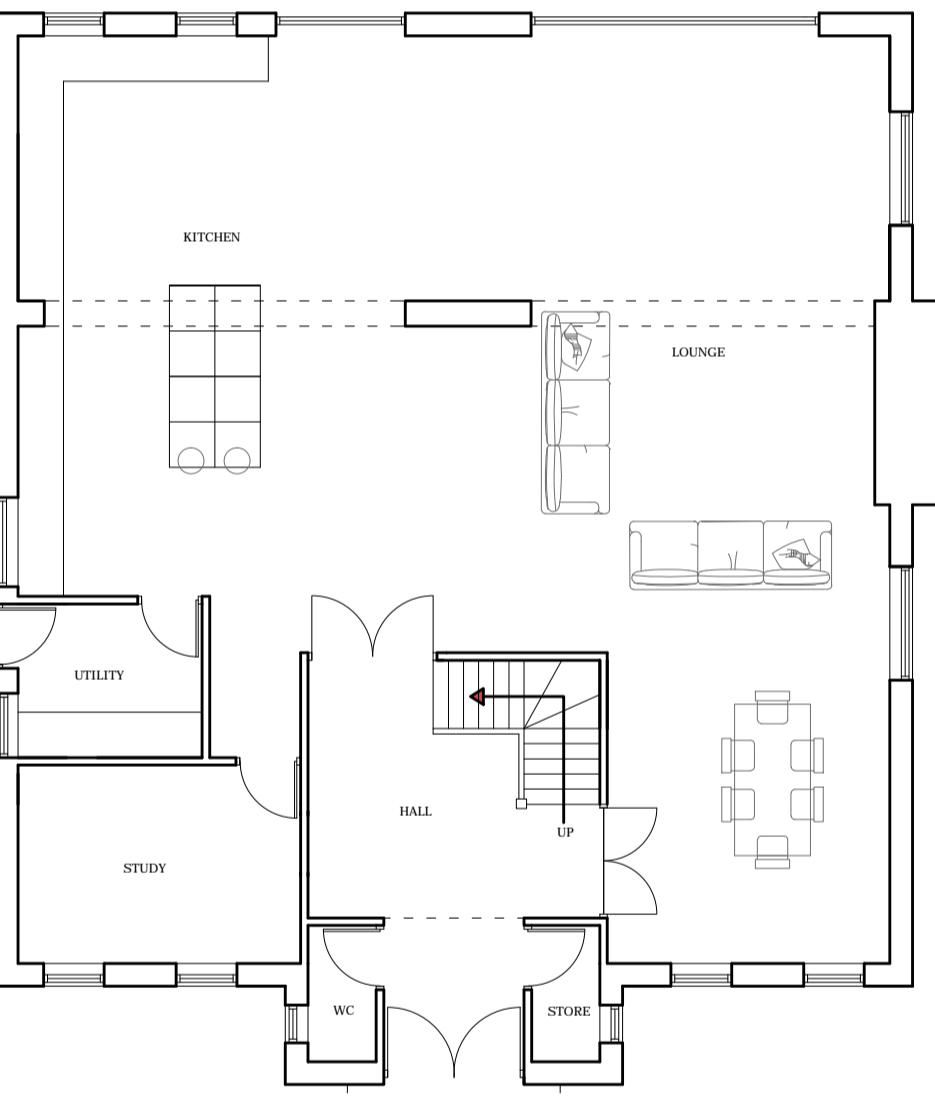

PROPOSED GROUND FLOOR PLAN

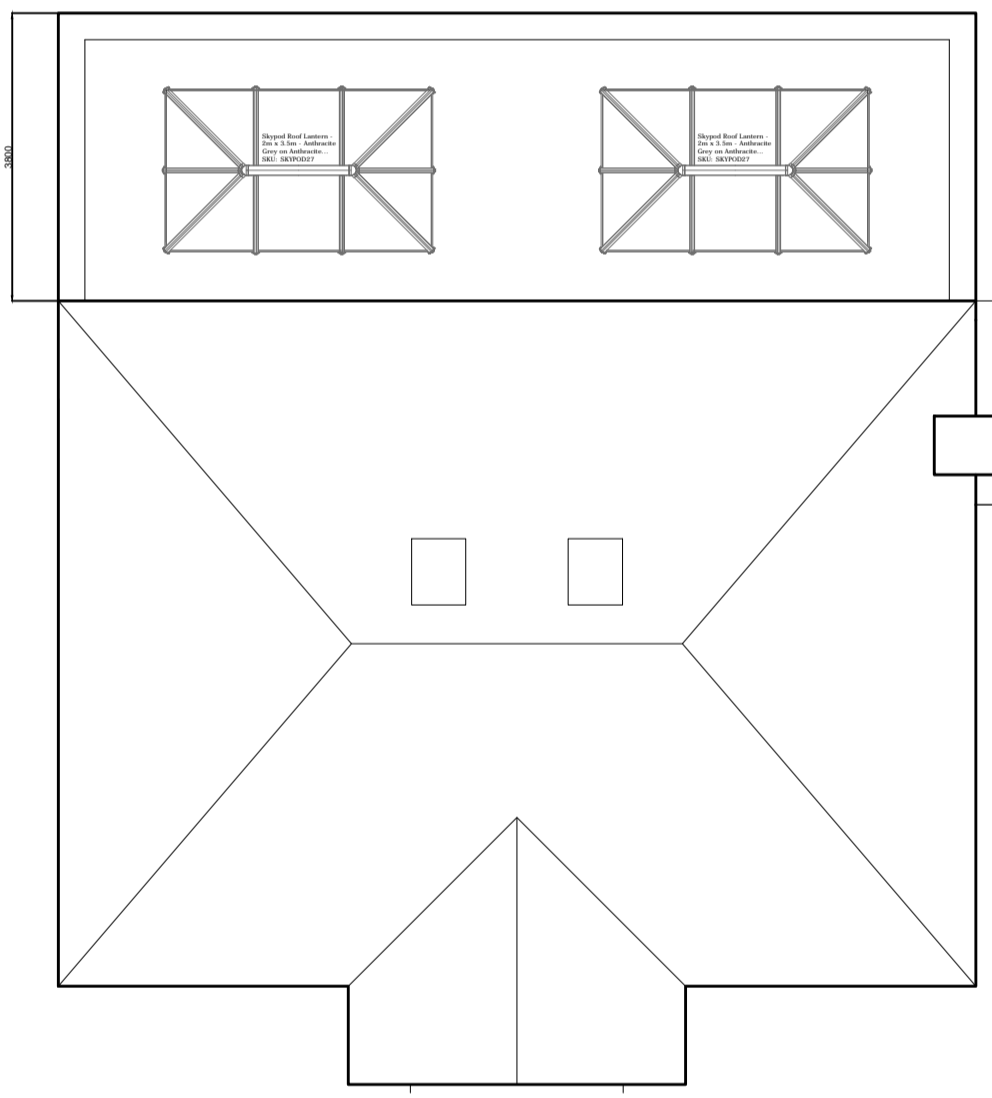

PROPOSED ROOF PLAN

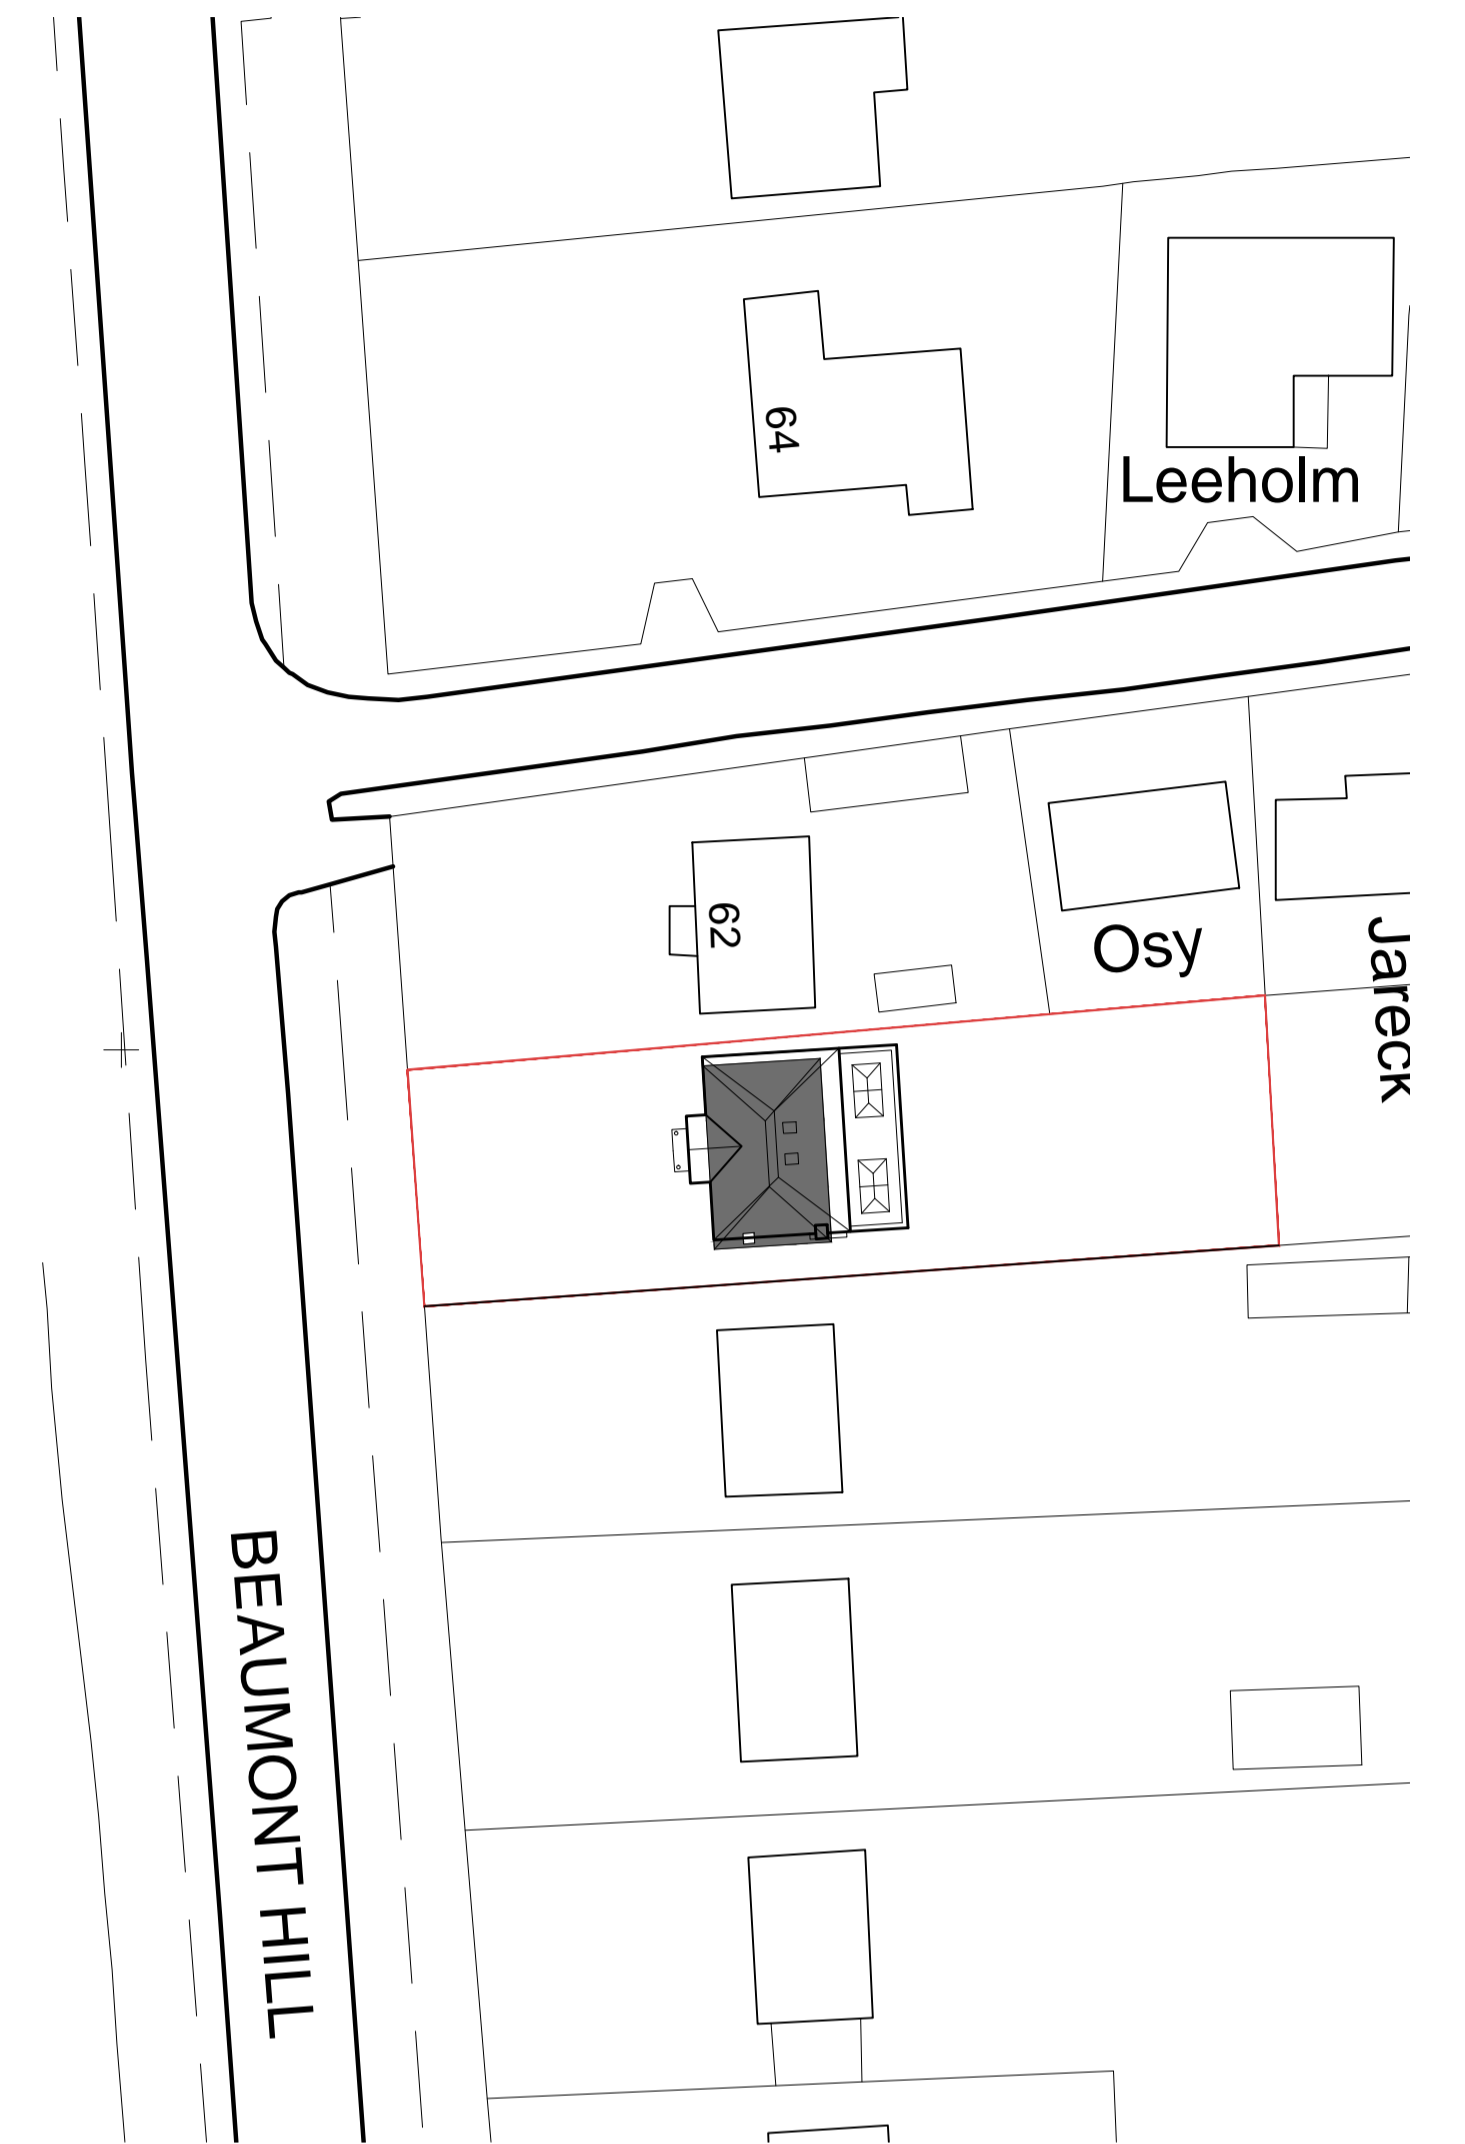


SITE PLAN 1:500




PROPOSED WEST ELEVATION




PROPOSED EAST ELEVATION

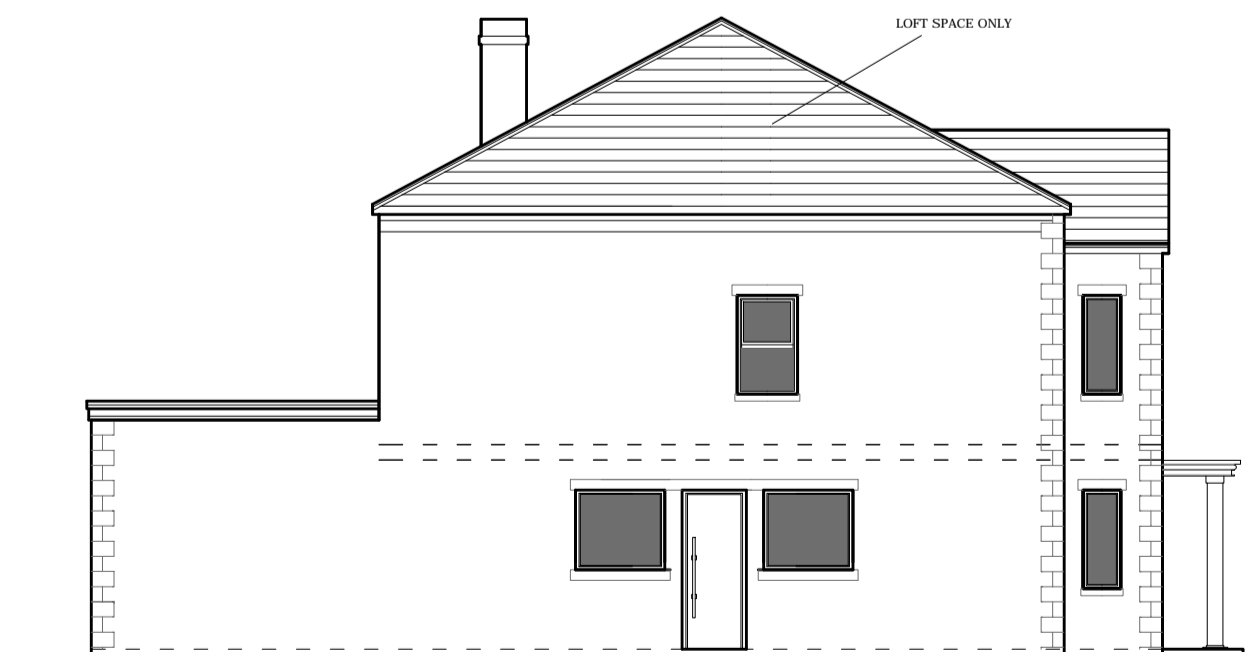

PROPOSED NORTH ELEVATION

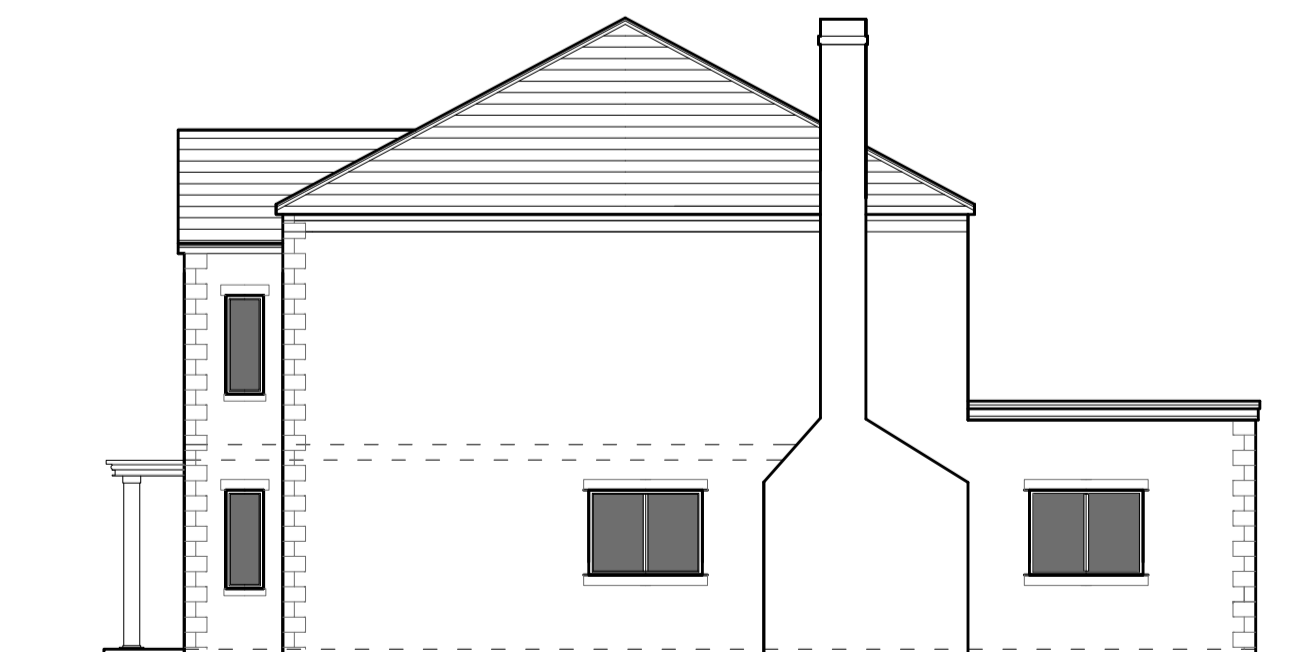

PROPOSED SOUTH ELEVATION

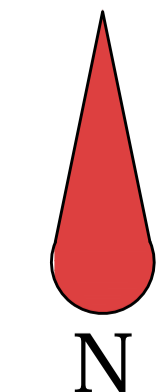

BLACKWELL  
ARCHITECTURAL  
SERVICES LTD

T: 0784258447  
E: JB@BASLIMITED.CO.UK

[f](#)
[in](#)
[@](#)

JOB TITLE	CLIENT		
60 BEAUMONT HILL			
DRAWING TITLE	SCALE	DRAWING NUMBER	REV
EXISTING AND PROPOSED	1:100 @ A1	1001-02	D
DRAWING STATUS	DRAWN	CHECKED	DATE
PLANNING	JB		11-02-24