
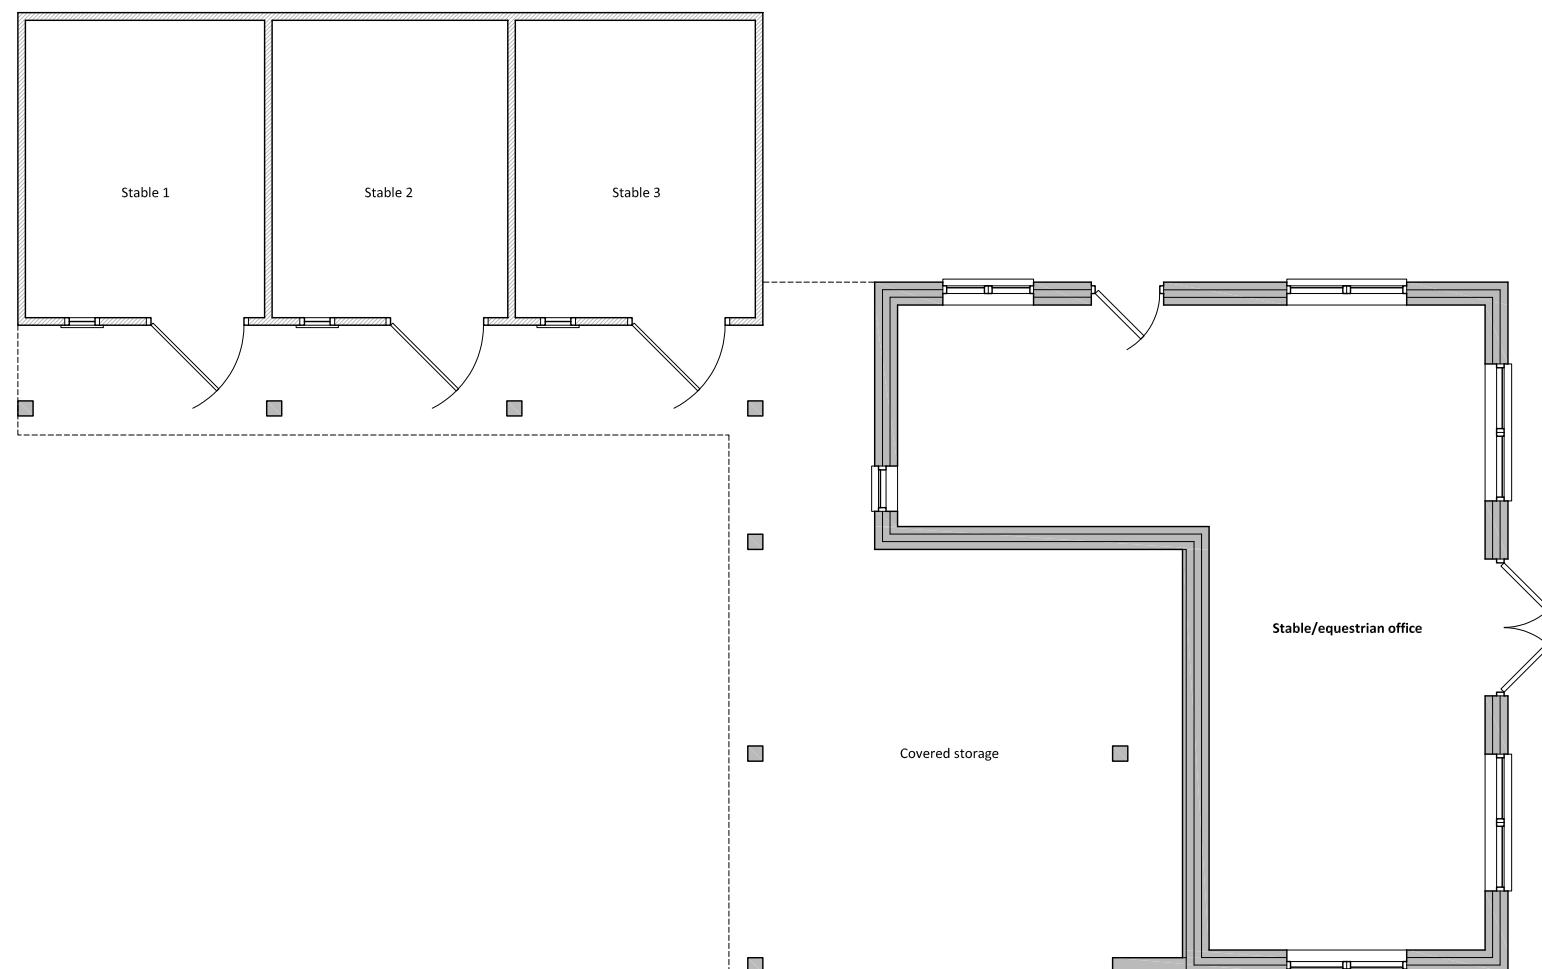
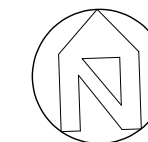


The architect is to be informed of any errors before work proceeds. The general contractor is responsible for checking all dimensions

Notes

 

01

Proposed Floor Plan
1:100

Rev	Date + notes	Drwn
1	25.01.2024 Updated following client meeting	ML
0	02.01.2024 Set up for client review	ML

workshop76.
architects | architectural visualisation specialists

- T: 07821 616725
- E: matt@workshop76.co.uk
- planning applications
- building regulations applications
- interior design modelmaking 3Dcad

Project
Turnbridge Farmhouse, Burwell

Drawing
Proposed Stable Block Plan

Job Ref	Dwg No	Revision
355	210	1
Scale(s)	Size	Drwn
1:100 @ A3	A3	ML

Status
Planning