
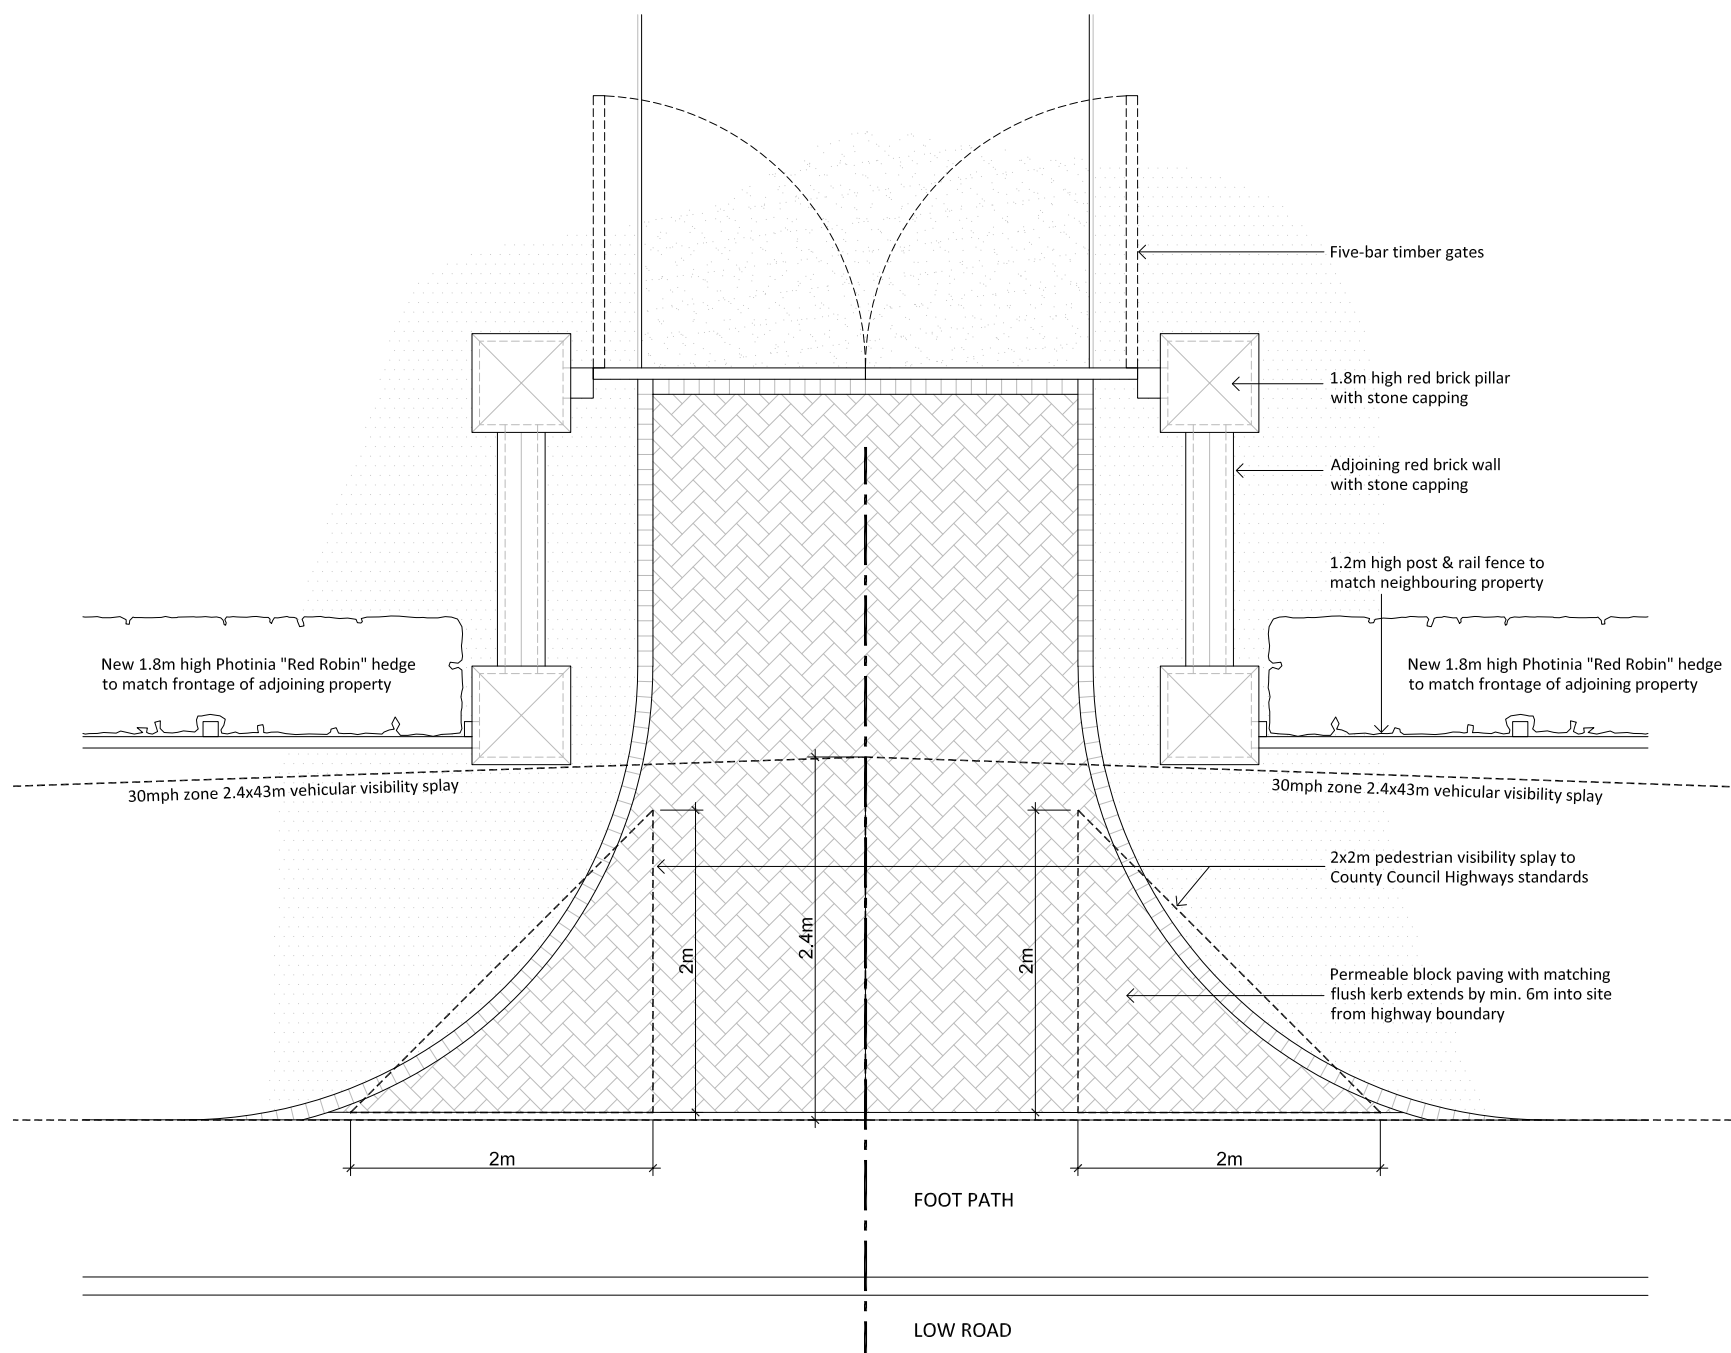
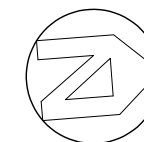


The architect is to be informed of any errors before work proceeds. The general contractor is responsible for checking all dimensions

Notes

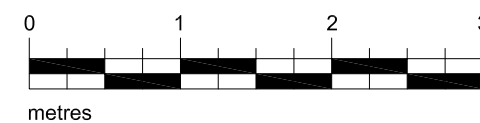

01 Proposed Driveway Gate - plan
1:50

0 04.12.2023 ML
Set up for client review

Rev Date + notes Drwn

workshop76.
architects | architectural visualisation specialists


- T: 07821 616725
- E: matt@workshop76.co.uk
- planning applications
- building regulations applications
- interior design modelmaking 3Dcad

Project
Turnbridge Farmhouse, Burwell


Drawing
Proposed Driveway Gate

Job Ref	Dwg No	Revision
355	250	0
Scale(s)	Size	Drwn
1:50 @ A3	A3	ML

Status
Planning

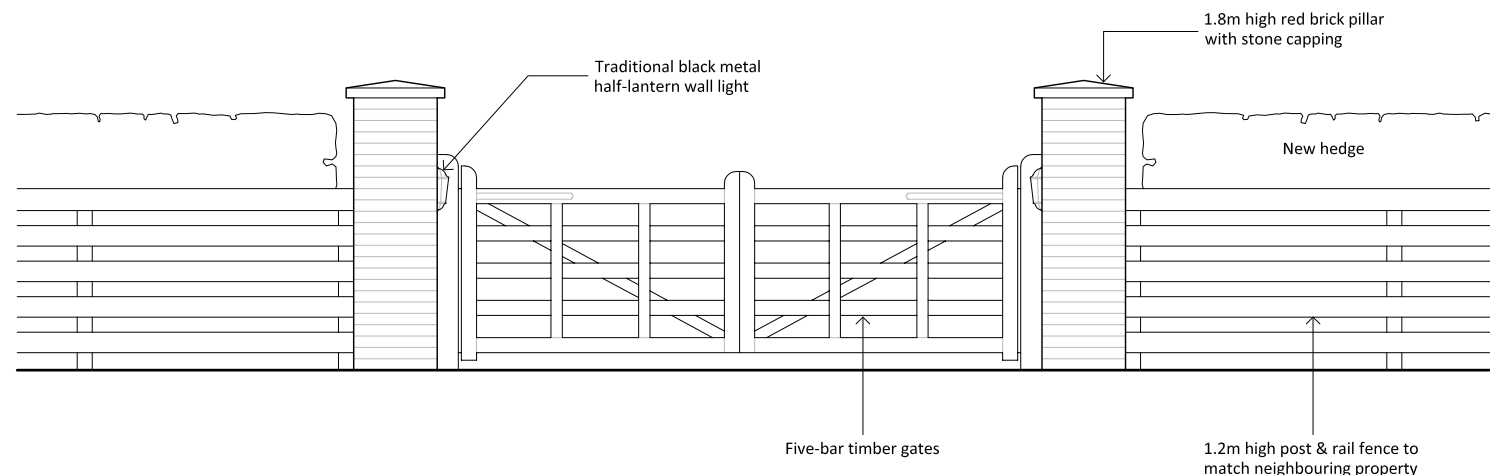

02 Front Elevation
1:50

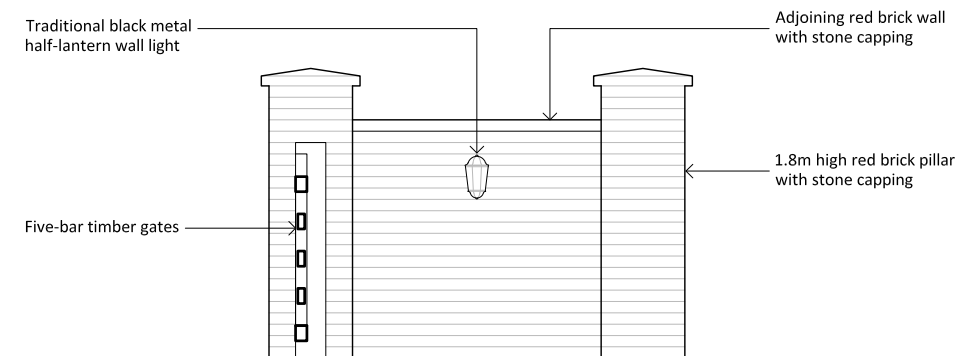

03 Side Elevation
1:50