



Existing Partial Ground Floor Plan Scale 1:100

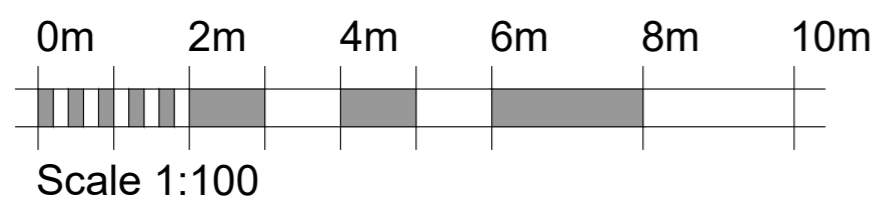

Site Location Plan Scale 1:1250

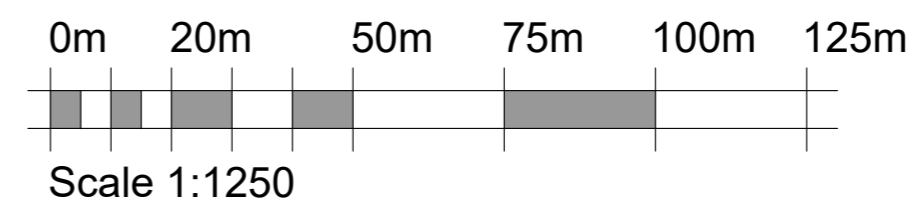

	TITLE:	Proposed Extension for Mrs Martha Owusu-Achiaw 252 Newton Road, Rushden, Northants, NN10 0SY:		
	DETAIL:	Existing Ground Floor and Site Location Plans		
Hello@copperbeech.org.uk 07749 604533 / 07749 604534	SCALE:	1:100 & 1:1250	SHEET:	A2
	DRAWN:	ARH	CHECKED:	AMJ
	DATE:	November 2023	ISSUE:	PLANNING