



Existing Ground Floor Plan

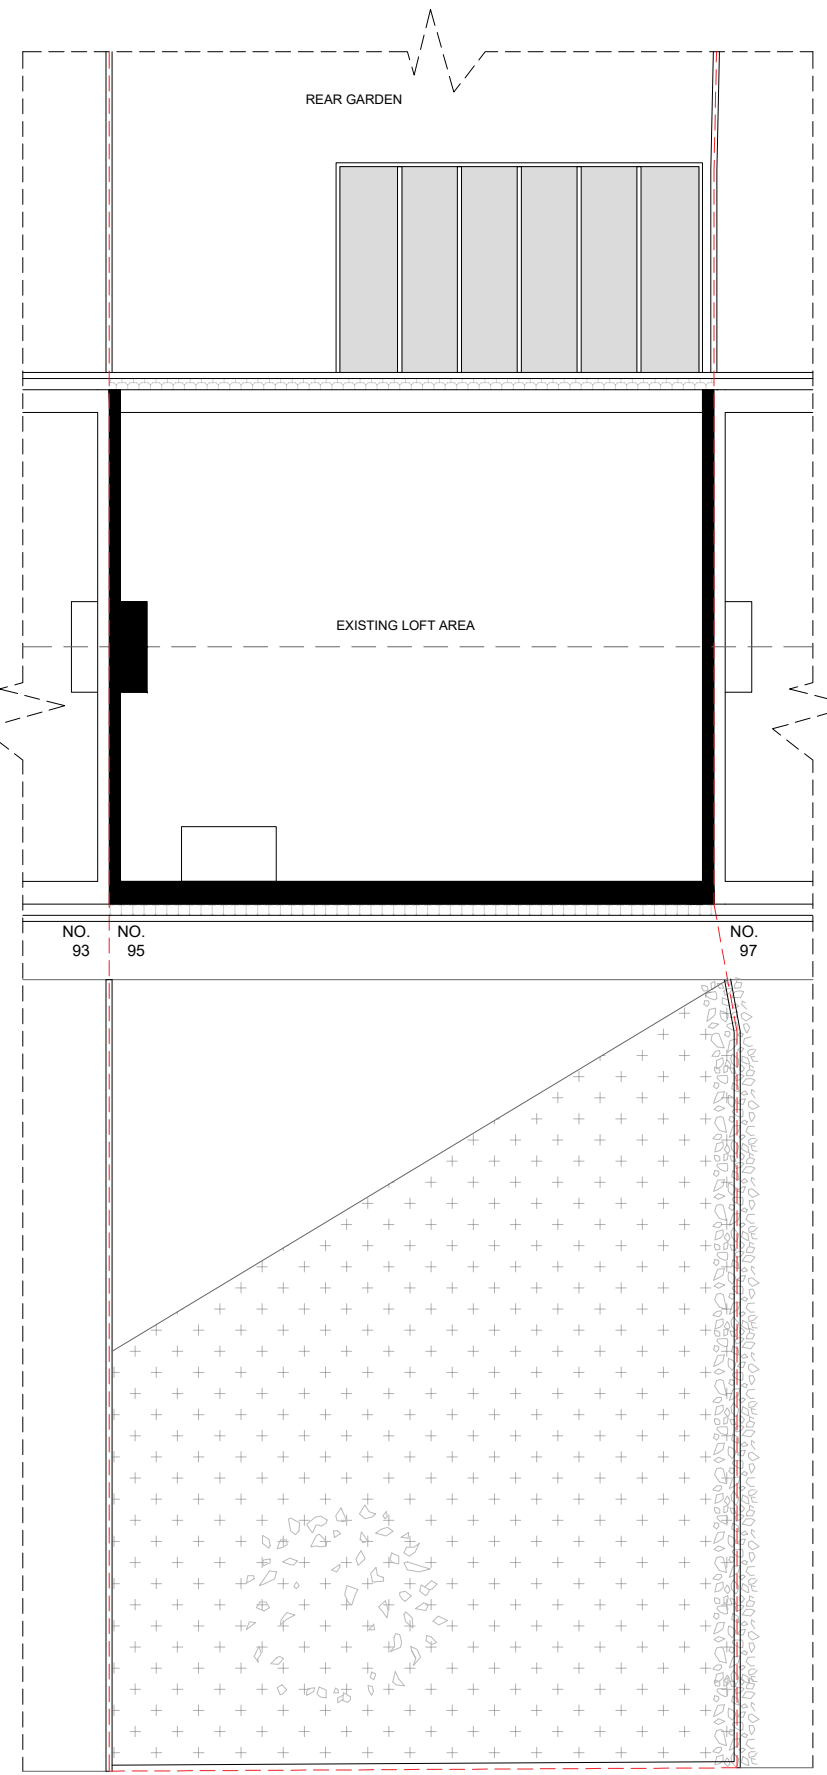


Existing First Floor Plan

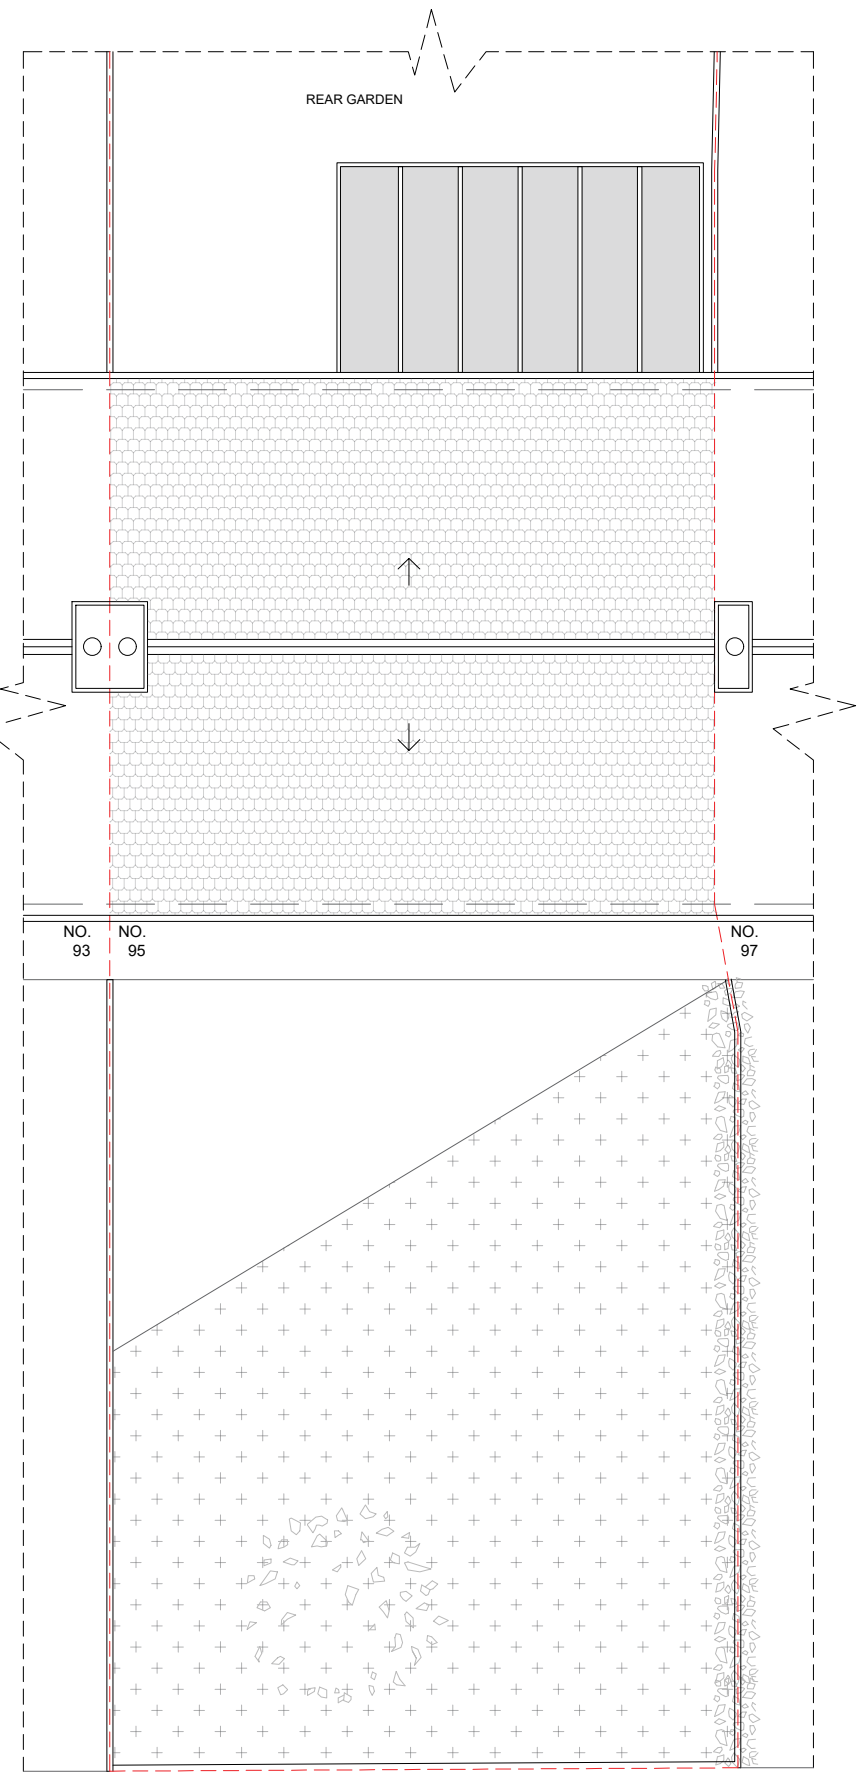

Existing Roof Plan

Any dimensions shown should be checked on site and discrepancies reported to the Architect prior to construction. Designs are not coordinated with engineer projects. Do not scale for construction purposes.

 

Existing

Drawing Name
Existing Plans

Project Address
95 Main Road, Parson Drove, PE13 4LA

Drawing No.
95MainRd_ExistingPlans_V2

Scale 1/100 at A3	Drawing No. 04
Designer BB	Revision V2
Date 29.02.2024	



Planning By Design Ltd
www.planning-by-design.co.uk
hello@planning-by-design.co.uk