



Roof Plan



Floor Plan

0 5 10m



Frontage Elevation to Park Avenue (East)



Side Elevation (South)




Side Elevation (North)



Rear Elevation (West)



Frontage- view

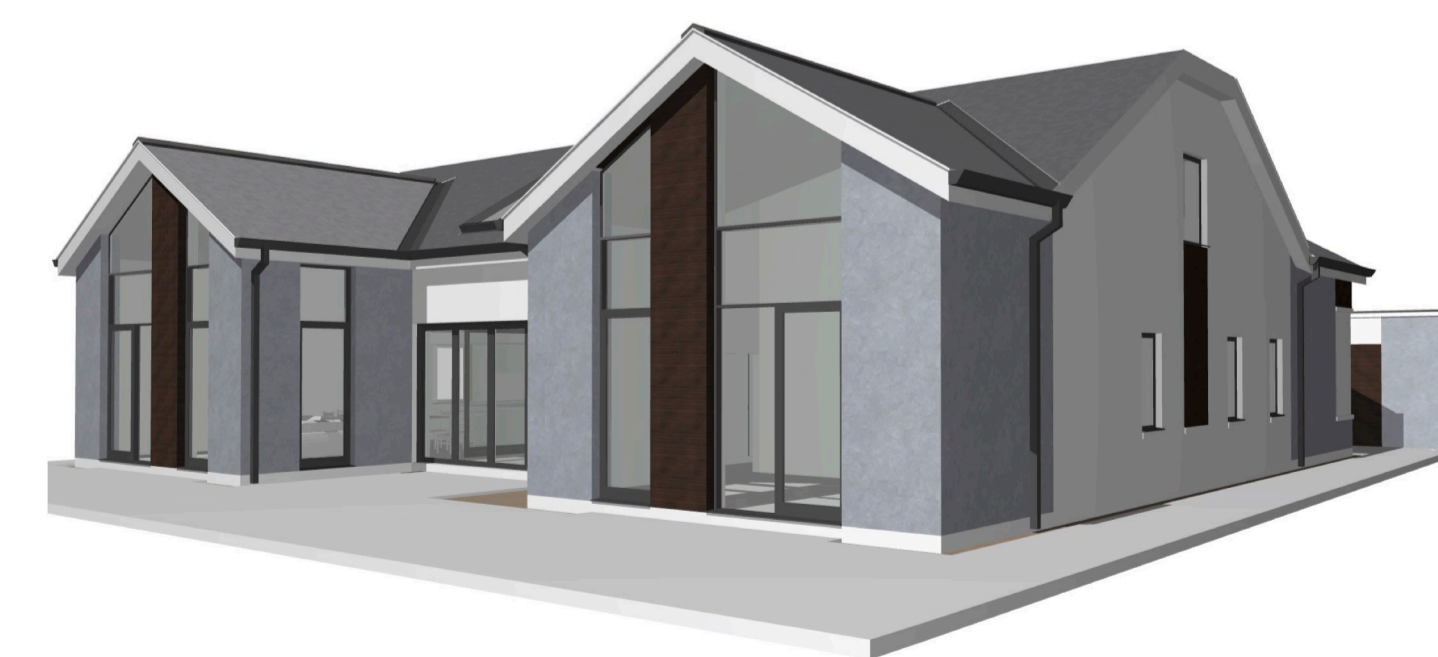

Rear - view



STEENE ASSOCIATES [ARCHITECTS] LTD

THE STUDIO * 17 OAKRIDGE AVENUE *
 RADLETT * HERTFORDSHIRE * WD7 8EW
 TEL: 0844 936 0220

Email info@steeneassociates.co.uk
 CLIENT

Mr & Mrs Benedyk

PROJECT
 3 PARK AVENUE
 RADLETT, HERTS, WD7 7EA

DRAWING
 PROPOSED PLANS , ELEVATIONS & VIEWS

SCALE 1:100 / NTS @ A1	DATE June 2021	DRAWN AJK
DWG No. DB422-P10		REVISION
CAD REF No. N/A		